


# TOWN OF ADDISON, TEXAS

## CONSTRUCTION PLANS FOR

### BELLBROOK / LAKE FOREST

### DRAINAGE IMPROVEMENTS

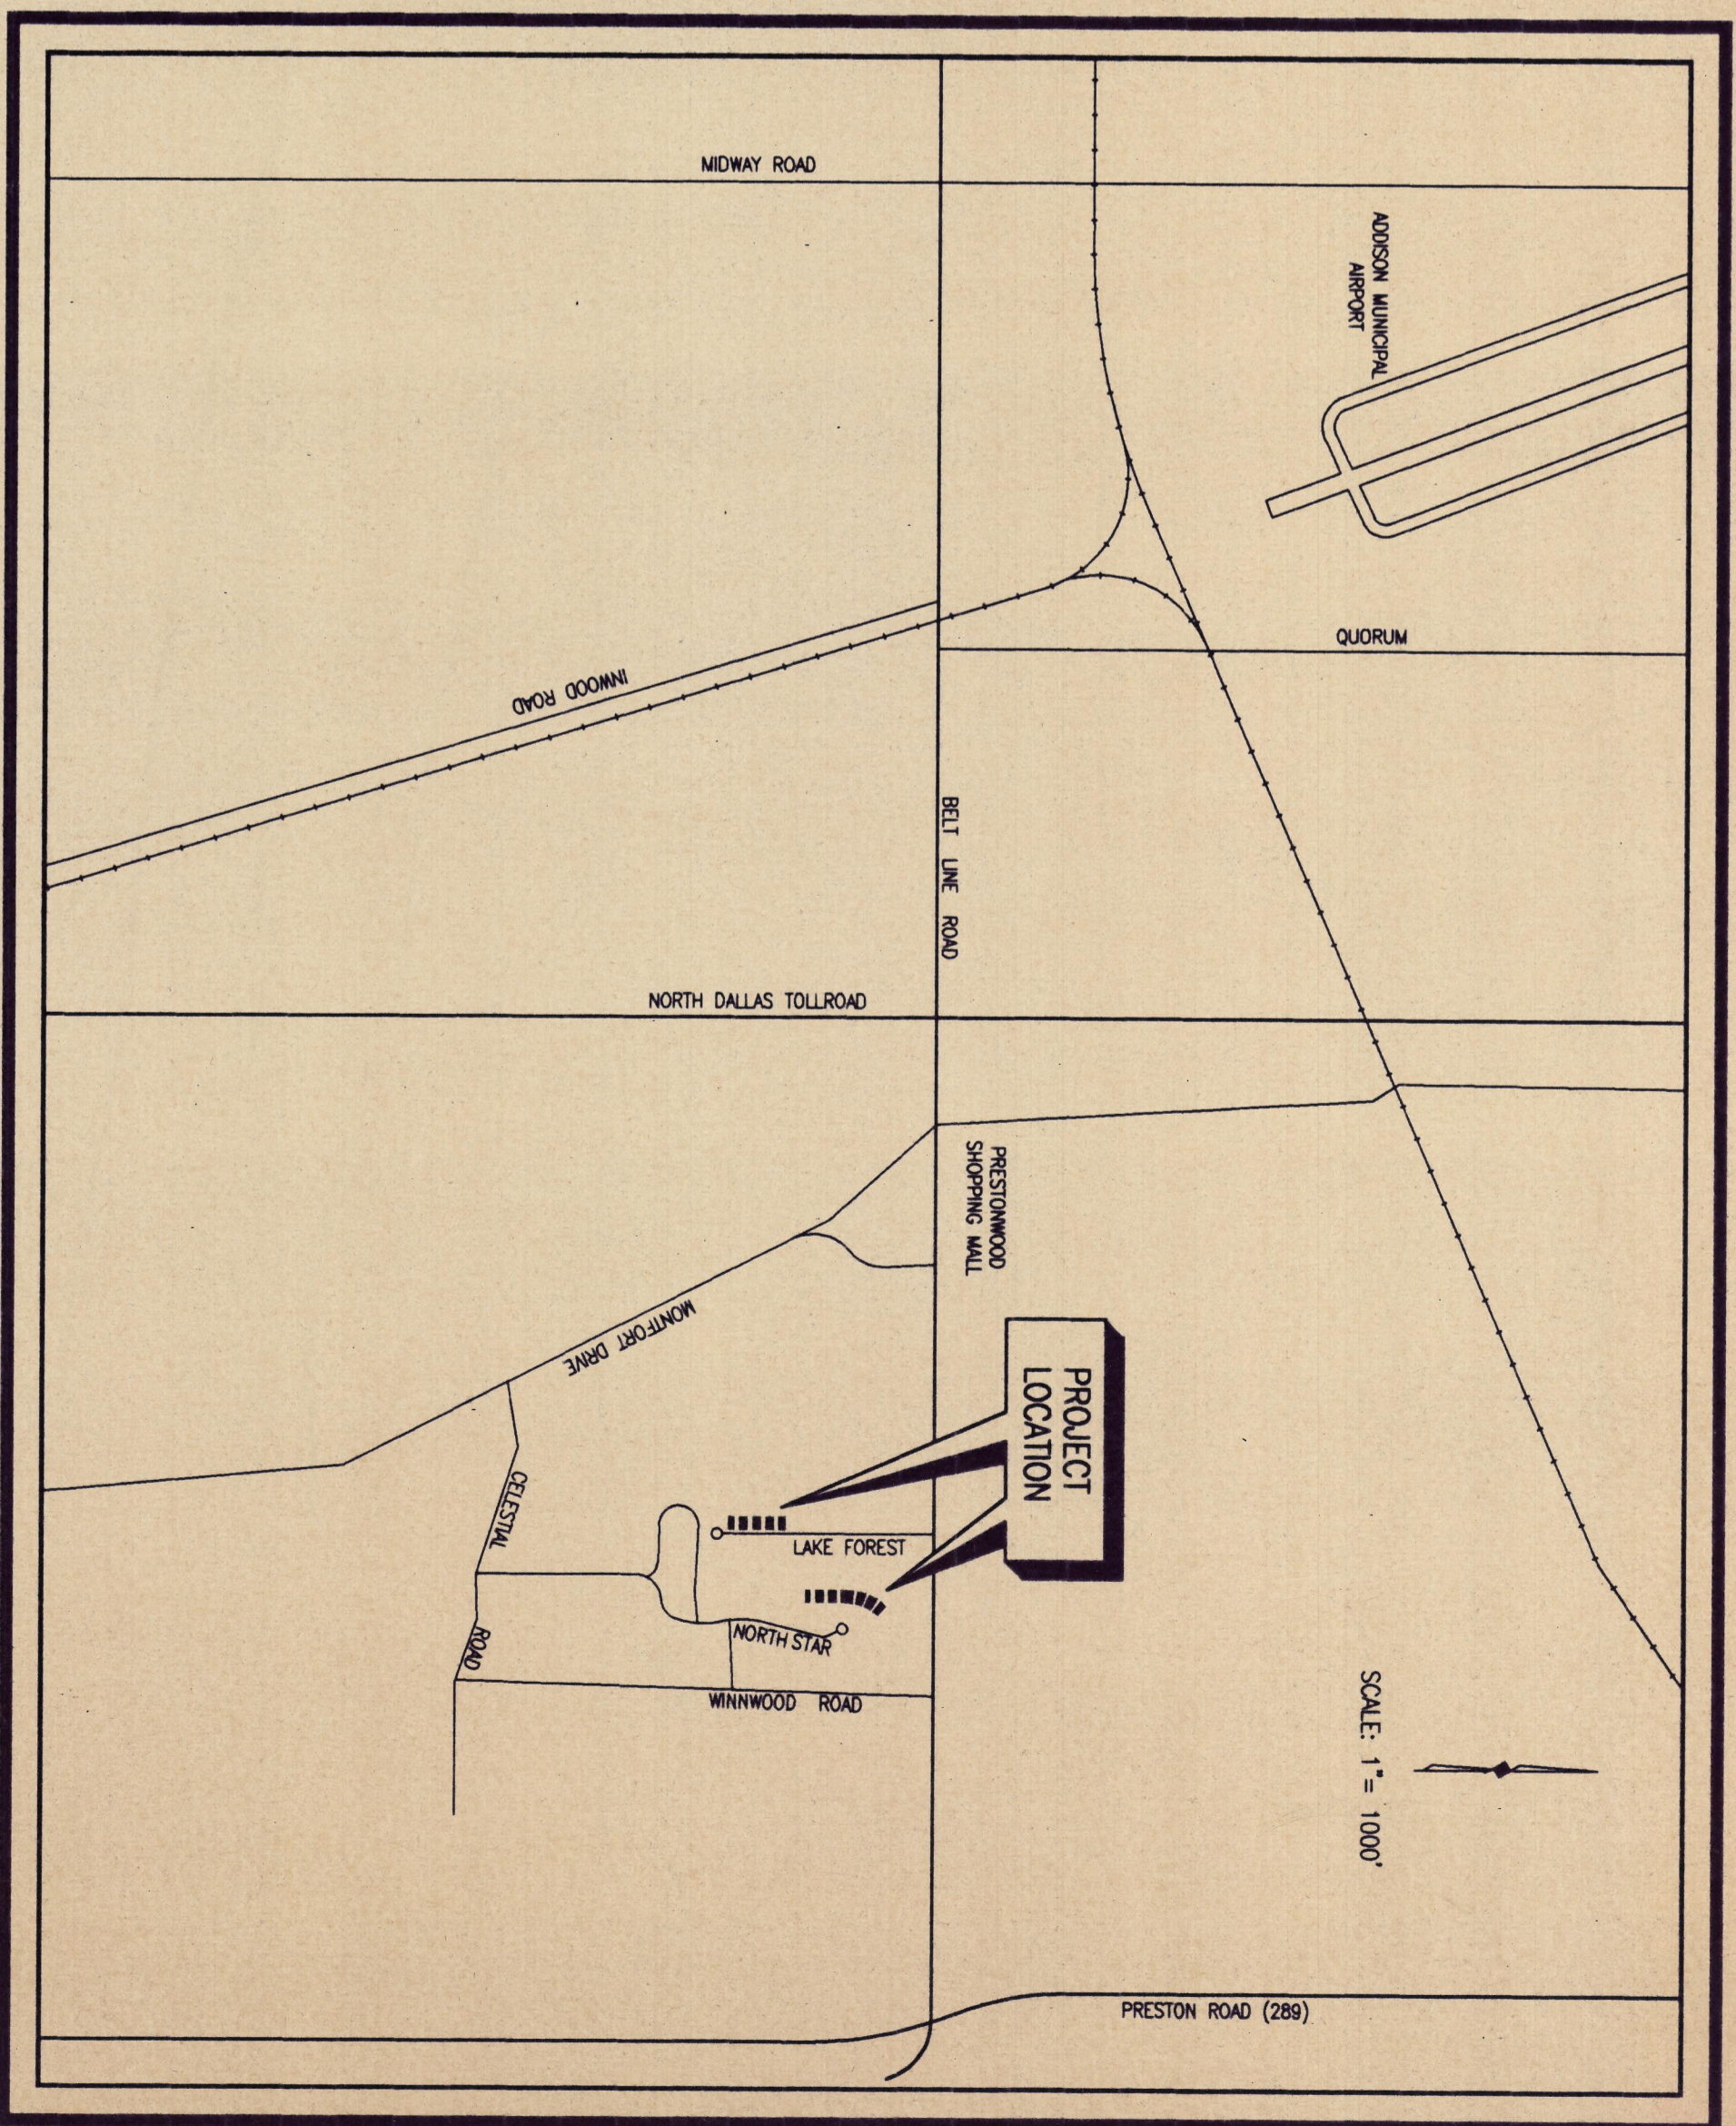

LOCATION MAP

#### SHEET INDEX


SHEET NO.	SHEET DESCRIPTION
1	DRAINAGE AREA MAP
2	DRAINAGE IMPROVEMENTS (0+00 TO 6+20.76) PLAN--PROFILE
3	DRAINAGE IMPROVEMENTS (PLAN ENLARGEMENT 0+00 TO 3+00)
4	DRAINAGE IMPROVEMENTS (PLAN ENLARGEMENT 3+00 TO 6+19.76)
5	DRIVEWAY CONTOUR PLAN ALONG LAKE FOREST DRIVE
6	DRIVEWAY PROFILES
7	DETAILS
8	DRAINAGE IMPROVEMENTS ALONG LAKE FOREST DRIVE

#### CONSTRUCTION SET

ISSUED BY  
TOWN OF ADDISON  
PUBLIC WORKS DEPARTMENT  
NAME: *David McPherson* DATE: *3/22/96*

SHIMEK, JACOBS & FINKLEA  
CONSULTING ENGINEERS  
Dallas, Texas

JANUARY 1996

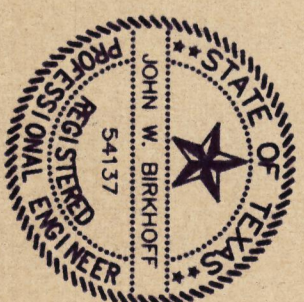

THESE DOCUMENTS ARE FOR  
BIDDING, CONSTRUCTION,  
AND PERMIT PURPOSES.  
*John W. Brinkley*  
DATE: *11/13/96*