
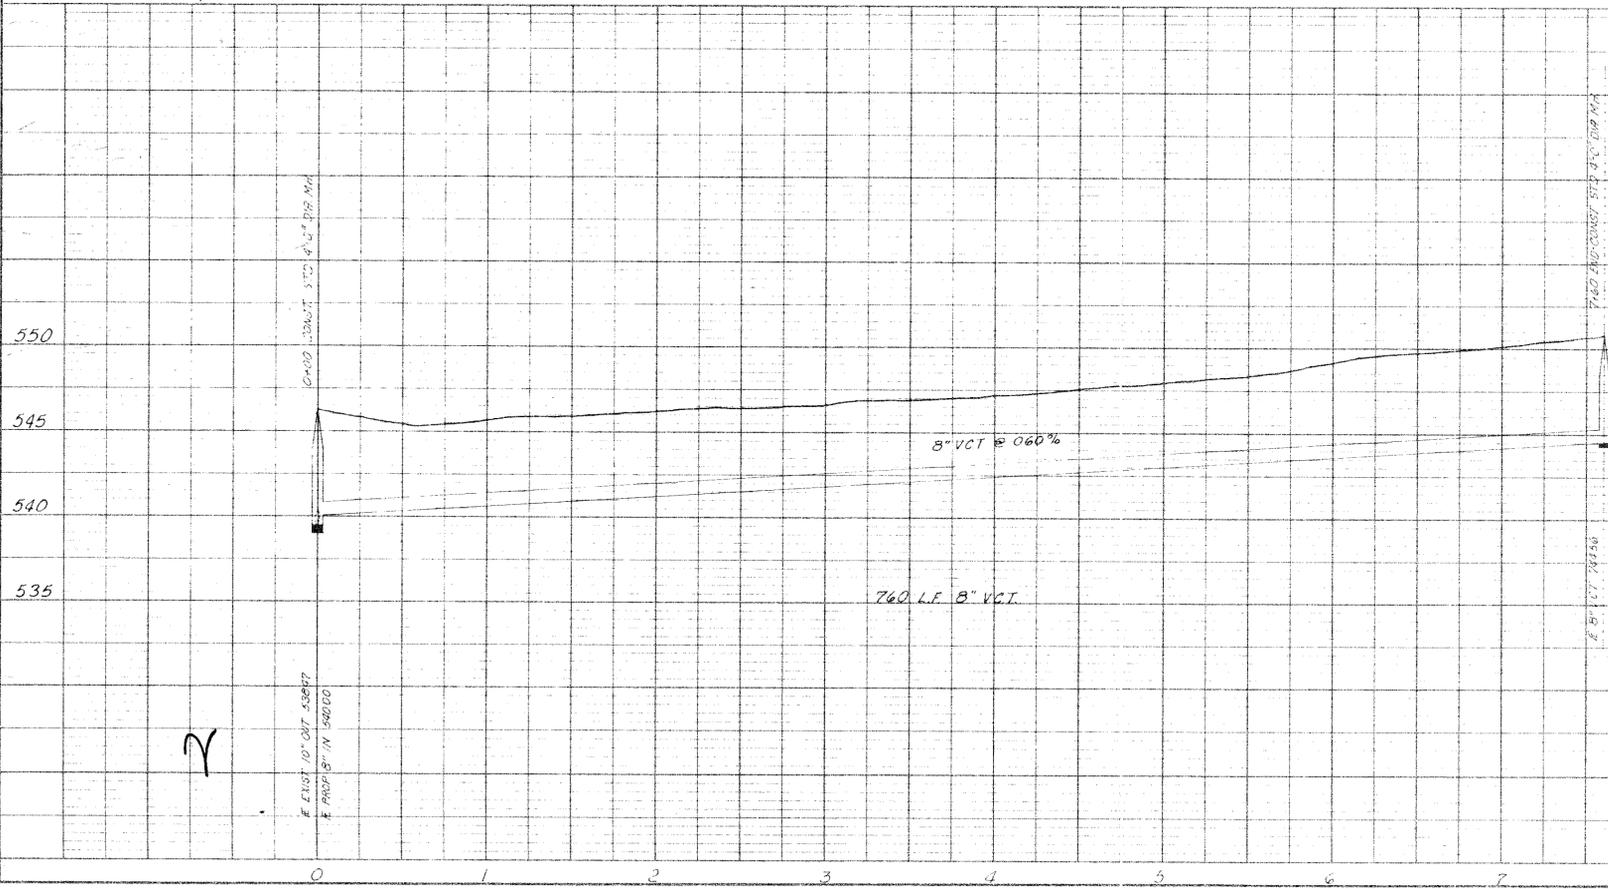


DATE: _____ BY: _____
 SURVEYED: _____
 PLOTTED: _____
 CHECKED: _____
 NO. _____

DATE: _____ BY: _____
 SURVEYED: _____
 PLOTTED: _____
 CHECKED: _____
 NO. _____

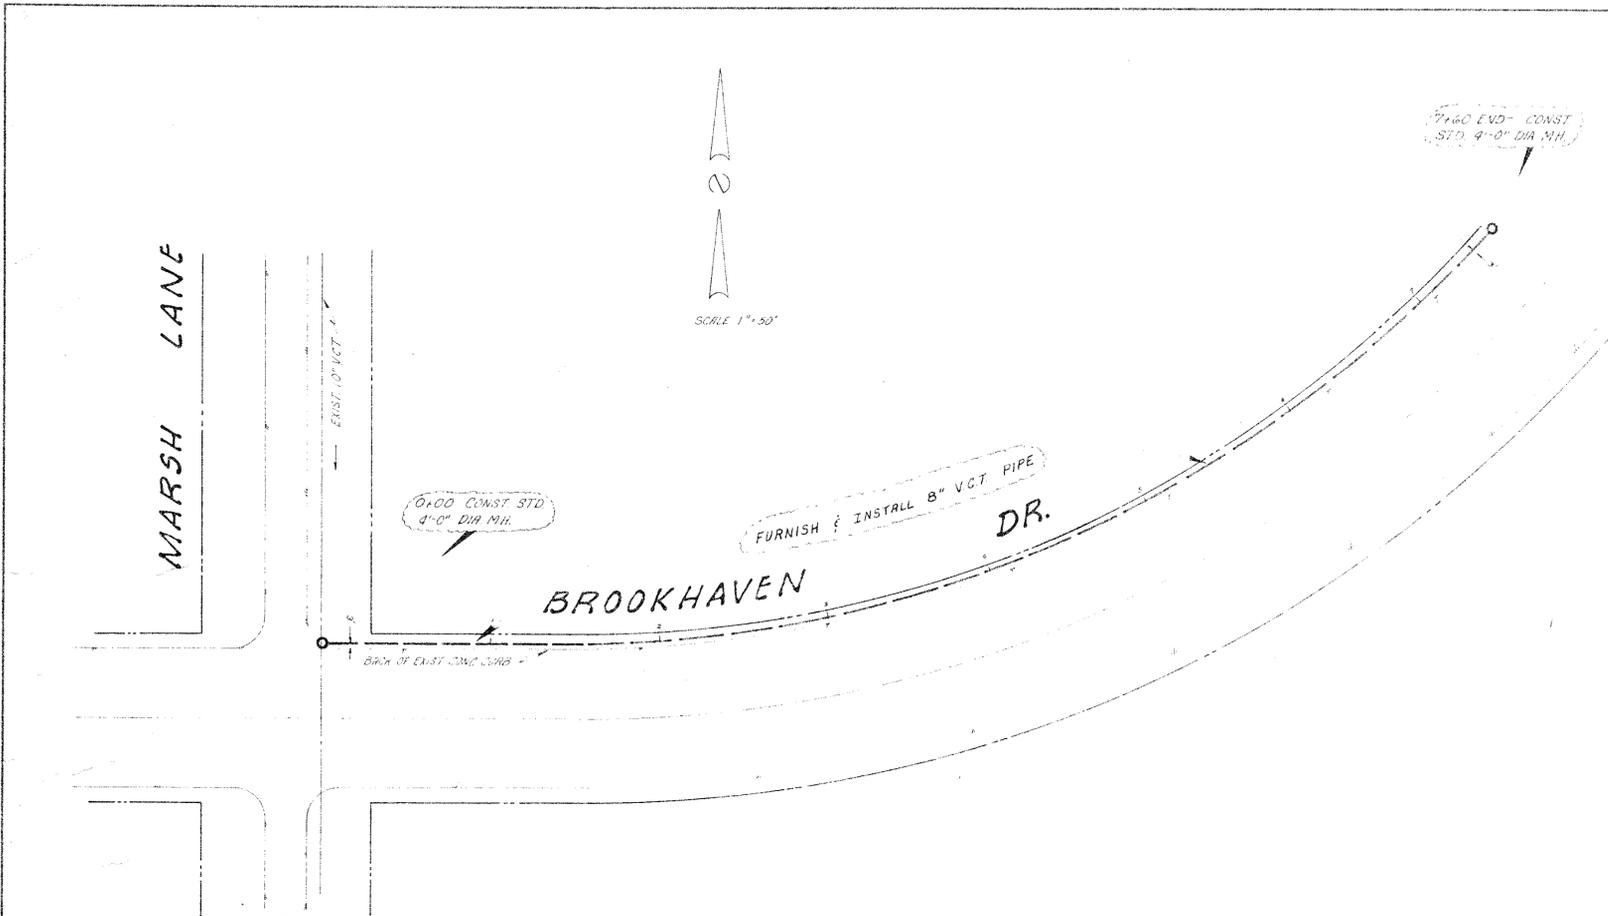

ADDISON, TEXAS		
BROOKHAVEN DRIVE		
SANITARY SEWER		
Riewe & Wischmeyer, Inc. CONSULTING ENGINEERS DALLAS, TEXAS	DESIGNED:	
	APPROVED:	
JOB NO.:	SHEET NO.:	SCALE:

2