


**Addison!**

CONSTRUCTION PLANS FOR  
**BROOKHAVEN CLUB DRIVE  
 SANITARY SEWER LINE**

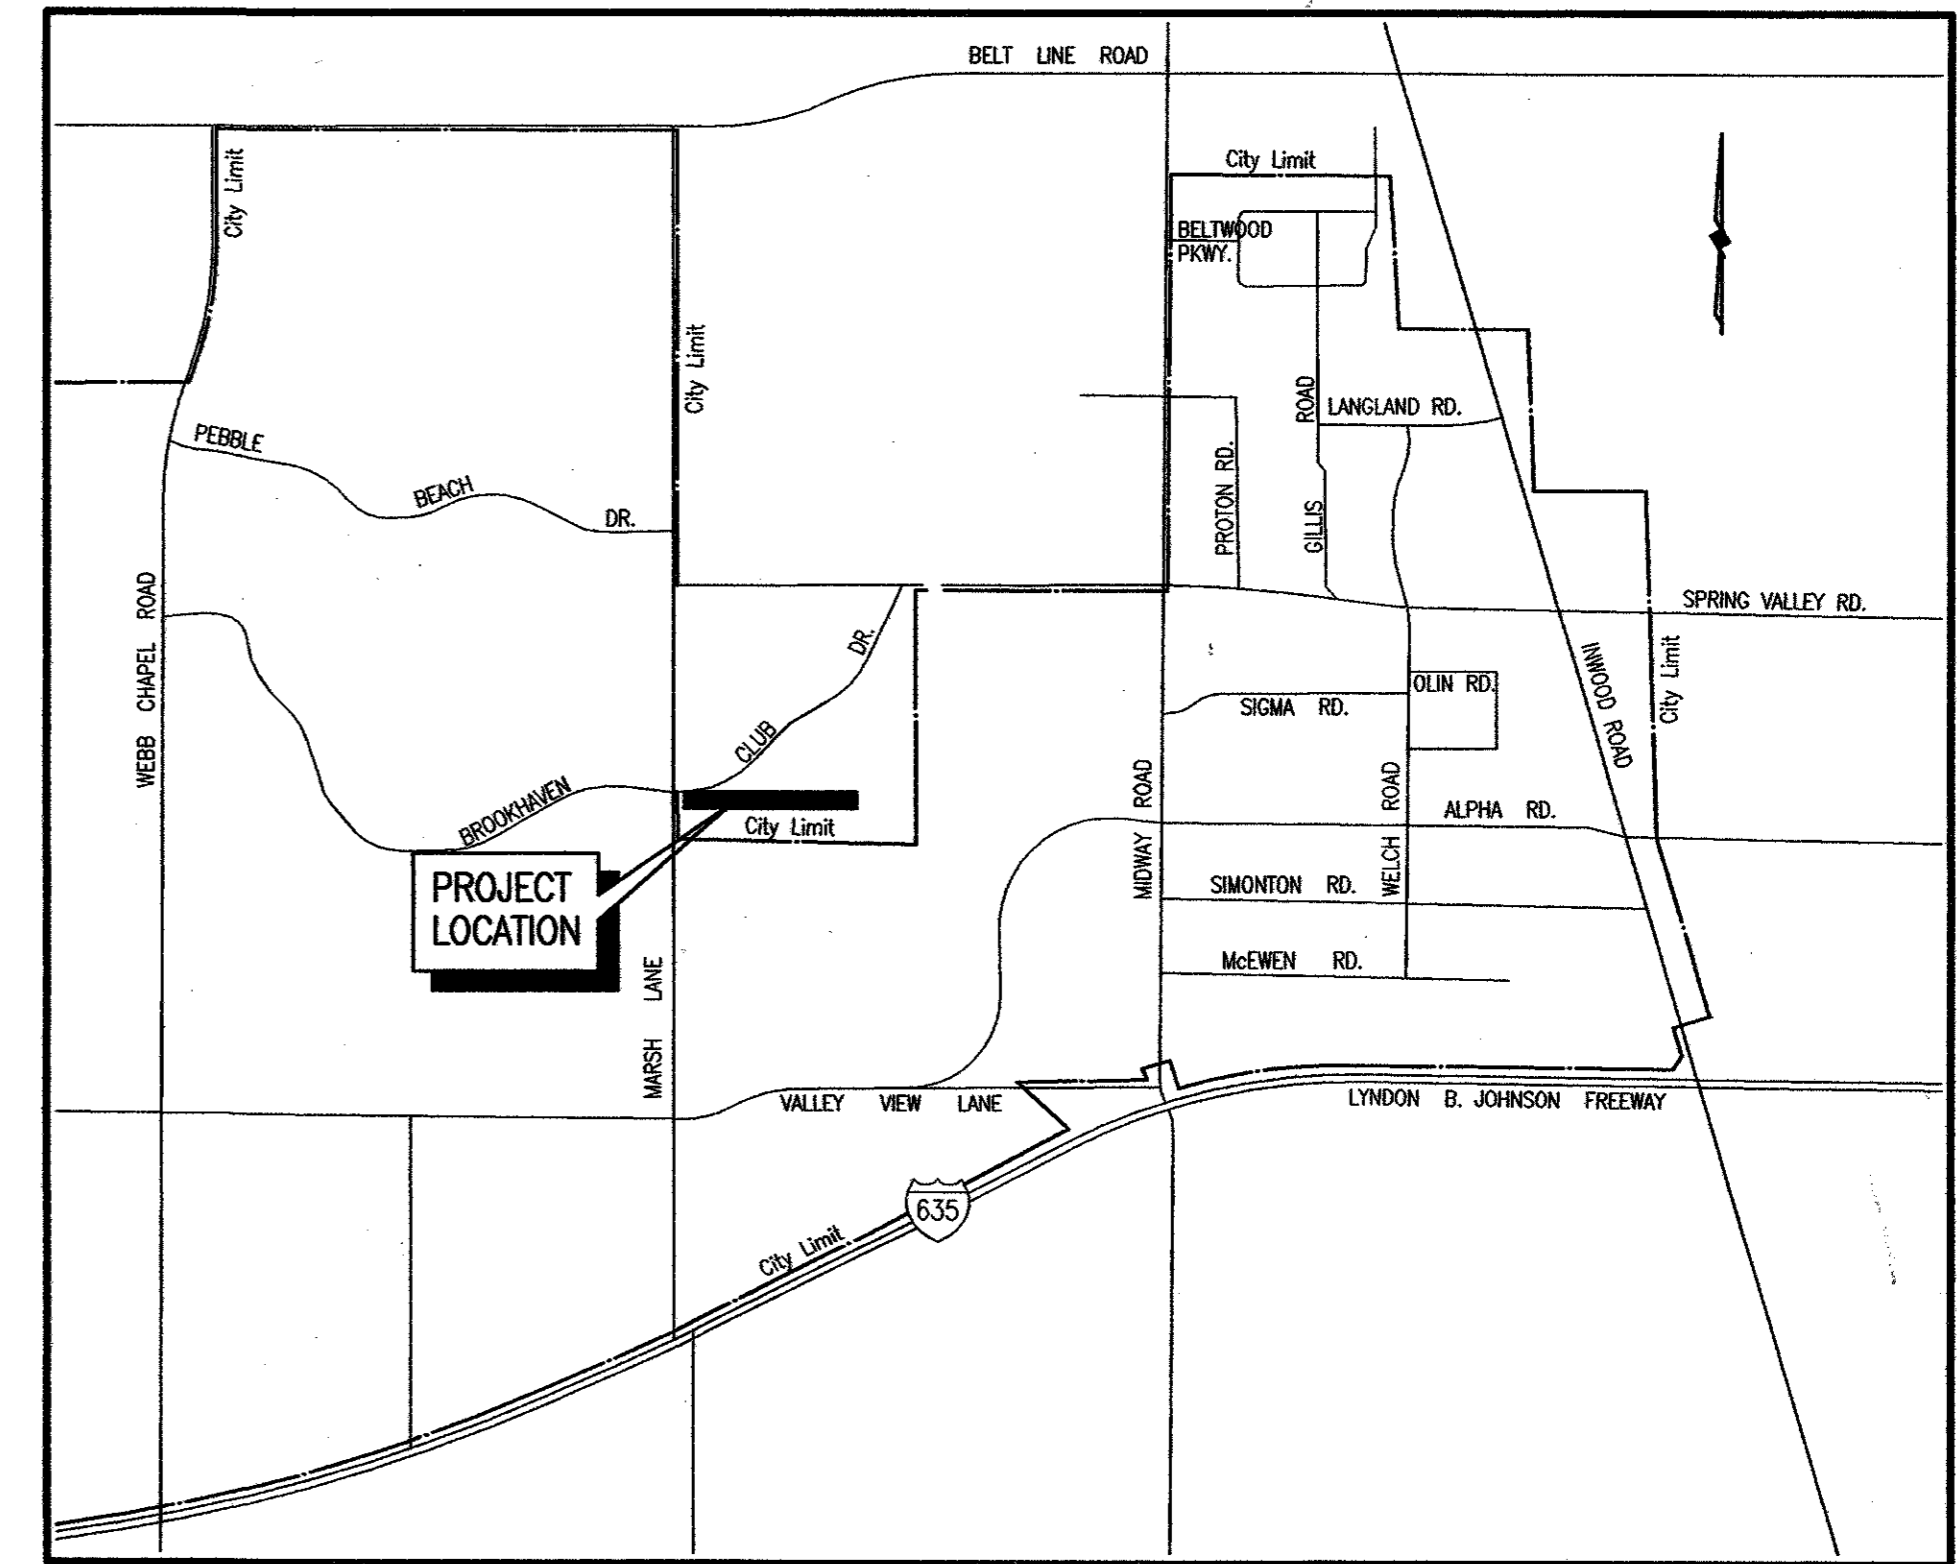

LOCATION MAP

SHEET INDEX

SHEET DESCRIPTION	SHEET NO.
BROOKHAVEN CLUB DRIVE SANITARY SEWER LINE STA. 0+00 TO 5+00	1
BROOKHAVEN CLUB DRIVE SANITARY SEWER LINE STA. 5+00 TO 10+00	2
BROOKHAVEN CLUB DRIVE SANITARY SEWER LINE STA. 10+00 TO 13+79.76	3
BROOKHAVEN CLUB DRIVE SAN. SEW. 'SS1' REPLACEMENT STA. -(0+23.77) TO 1+65	4
BROOKHAVEN CLUB DR. EXIST. SANITARY SEWER LINER STA. 0+00 TO 5+00	5
BROOKHAVEN CLUB DR. EXIST. SANITARY SEWER LINER STA. 5+00 TO 10+00	6
BROOKHAVEN CLUB DR. EXIST. SANITARY SEWER LINER STA. 10+00 TO 12+10.43	7
ACCESS AND STORAGE AREA	8
ACCESS AND STORAGE AREA	9
DETAILS	10
GENERAL NOTES	11

CITY COUNCIL

R. SCOTT WHEELER, MAYOR  
 DIANE MALLORY, MAYOR PRO TEM  
 JOE CROW                      GLYNDA TURNER  
 BOB BARRETT                FREDRIC SILVER  
 CATHY WAYS

CITY MANAGER

RON WHITEHEAD

CITY ENGINEER/  
 DIRECTOR OF PUBLIC WORKS


MICHAEL MURPHY, P.E.

CITY SECRETARY

CARMEN MORAN

BIRKHOFF, HENDRICKS & CONWAY, L.L.P.  
 CONSULTING ENGINEERS  
 Dallas, Texas

AUGUST, 2002

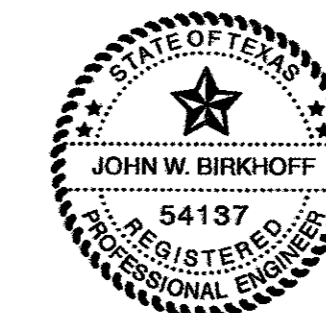

THESE DOCUMENTS ARE FOR  
 BIDDING, CONSTRUCTION,  
 AND PERMIT PURPOSES.  
*John W. Birkhoff*  
 DATE: 8/30/02

99123-00.DWG  
 REVISION 08/29/02 RUL SCALE: 1=1

BROOKHAVEN SEWER

B 19-9

BROOKHAVEN SAN. SEWER

BROOKHAVEN SEWER