


Addison!

CONSTRUCTION PLANS FOR
**BROOKHAVEN CLUB DRIVE
 SANITARY SEWER LINE**

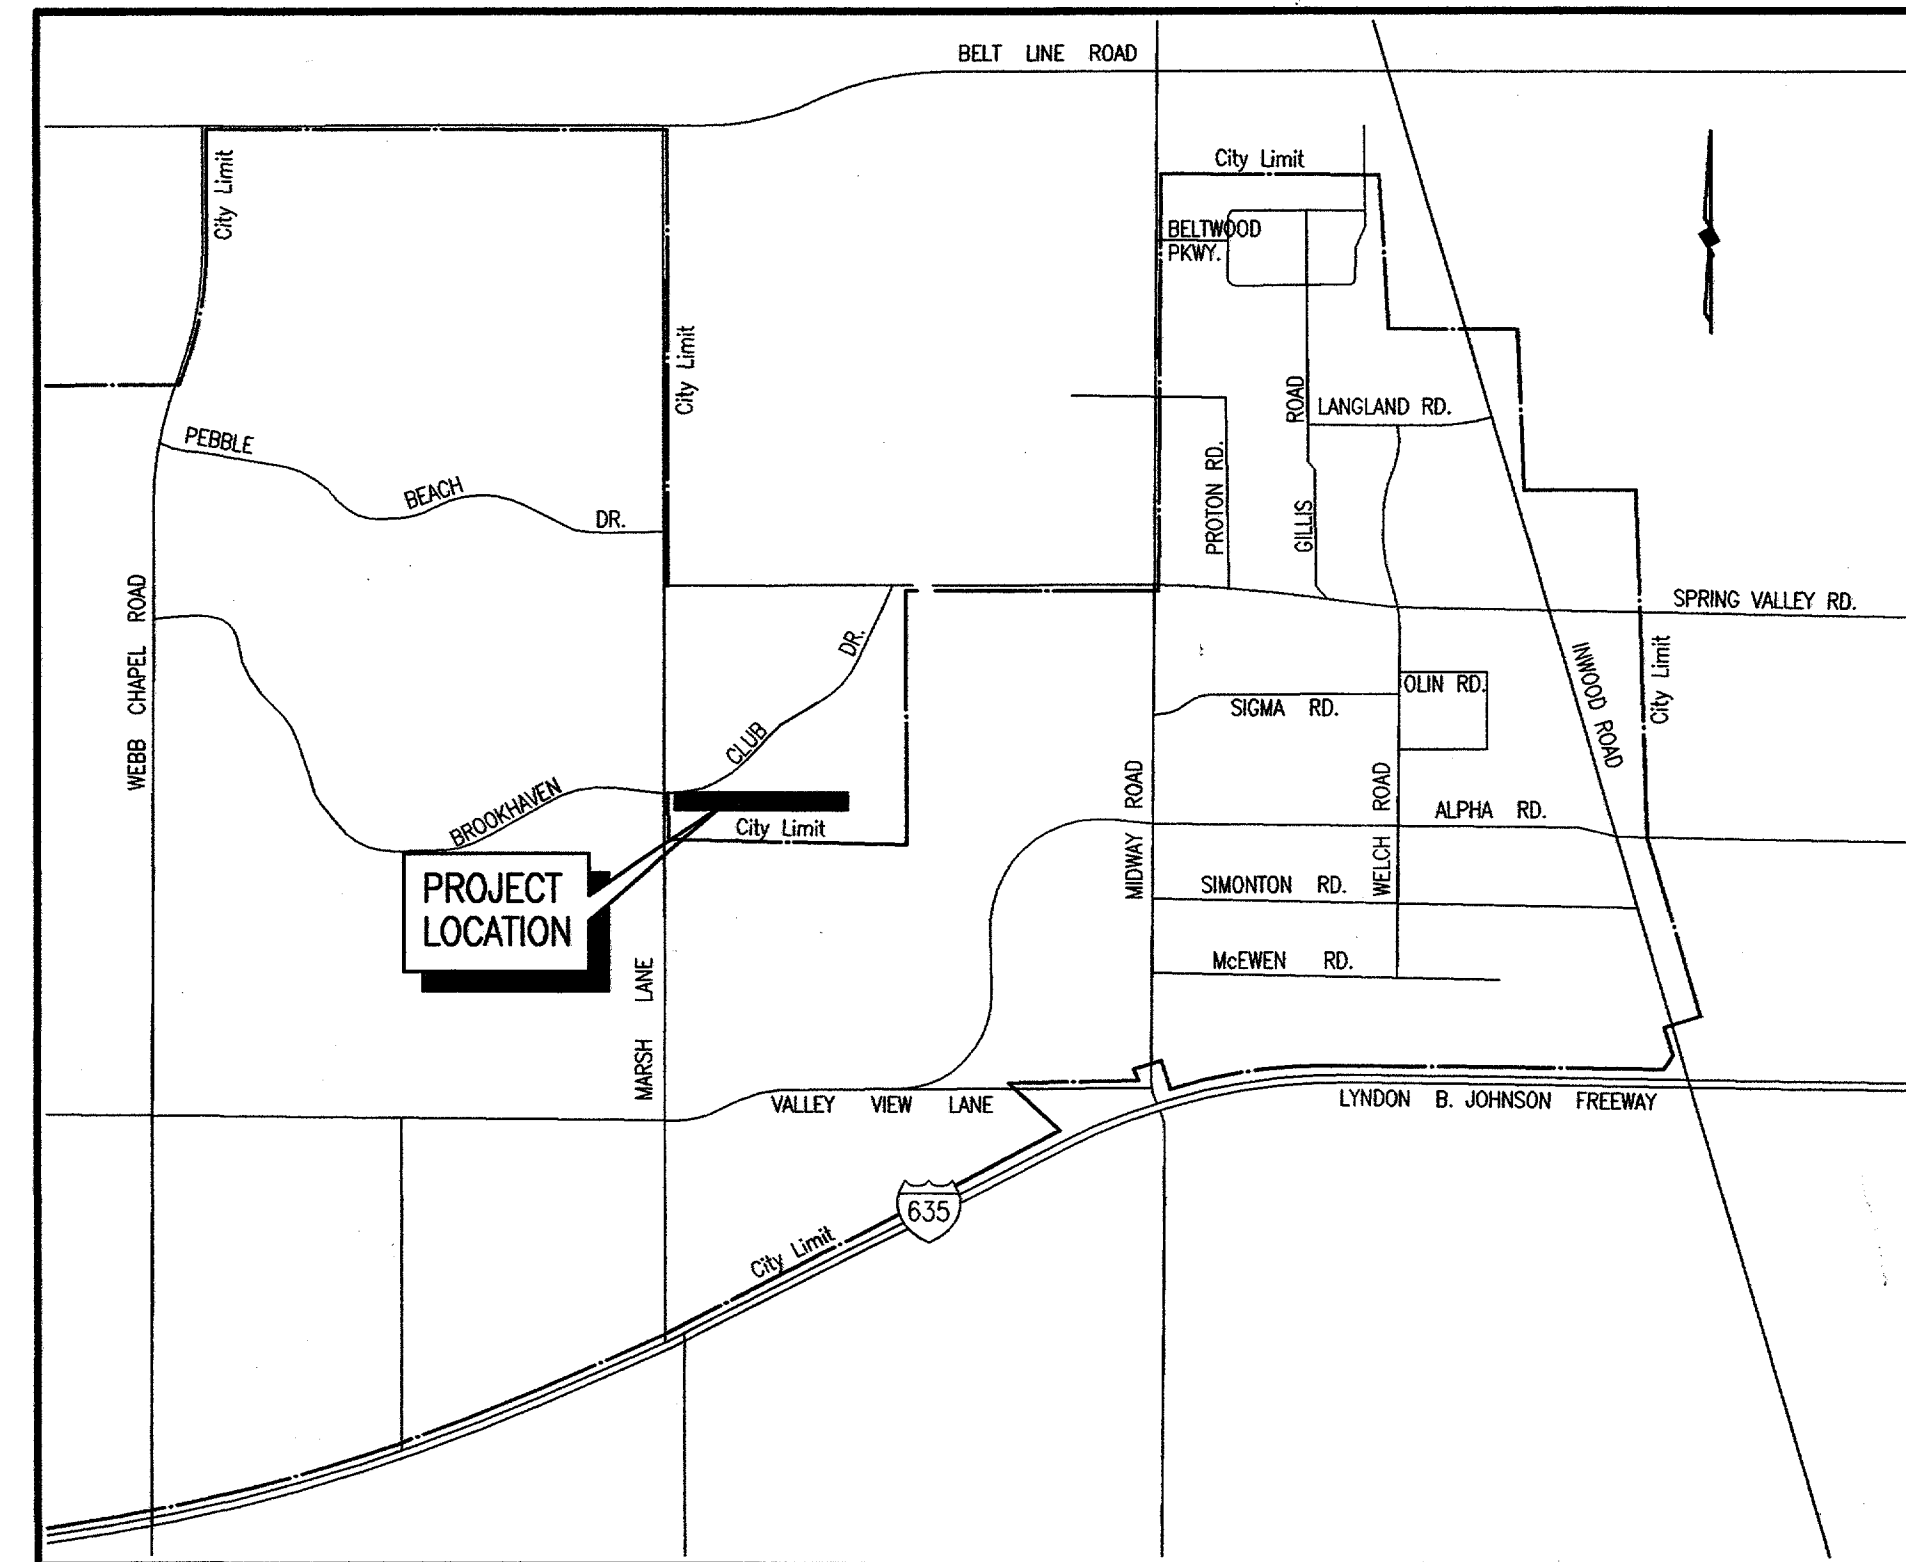

LOCATION MAP

SHEET INDEX

SHEET DESCRIPTION	SHEET NO.
BROOKHAVEN CLUB DRIVE SANITARY SEWER LINE STA. 0+00 TO 5+00	1
BROOKHAVEN CLUB DRIVE SANITARY SEWER LINE STA. 5+00 TO 10+00	2
BROOKHAVEN CLUB DRIVE SANITARY SEWER LINE STA. 10+00 TO 13+79.76	3
BROOKHAVEN CLUB DRIVE SAN. SEW. 'SS1' REPLACEMENT STA. -(0+23.77) TO 1+65	4
BROOKHAVEN CLUB DR. EXIST. SANITARY SEWER LINER STA. 0+00 TO 5+00	5
BROOKHAVEN CLUB DR. EXIST. SANITARY SEWER LINER STA. 5+00 TO 10+00	6
BROOKHAVEN CLUB DR. EXIST. SANITARY SEWER LINER STA. 10+00 TO 12+10.43	7
ACCESS AND STORAGE AREA	8
ACCESS AND STORAGE AREA	9
DETAILS	10
GENERAL NOTES	11

CITY COUNCIL
 R. SCOTT WHEELER, MAYOR
 DIANE MALLORY, MAYOR PRO TEM
 JOE CROW GLYNDA TURNER
 BOB BARRETT FREDRIC SILVER
 CATHY WAYS


CITY MANAGER
 RON WHITEHEAD

**CITY ENGINEER/
 DIRECTOR OF PUBLIC WORKS**
 MICHAEL MURPHY, P.E.

BIRKHOFF, HENDRICKS & CONWAY, L.L.P.
 CONSULTING ENGINEERS
 Dallas, Texas

AUGUST, 2002

CITY SECRETARY
 CARMEN MORAN

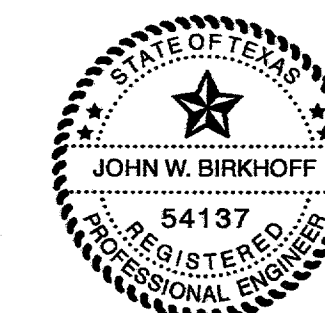

THESE DOCUMENTS ARE FOR
 BIDDING, CONSTRUCTION,
 AND PERMIT PURPOSES.
John W. Birkhoff
 DATE: 8/30/02

B19-9
 BROOKHAVEN SEWER

BROOKHAVEN SEWER

B19-9

B19-9

pdf

BROOKHAVEN SAN. SEWER