


BROOKHAVEN CLUB DRIVE

MARSH LANE

WOODED CREEK ESTATES

MATCH LINE STA. 5+00

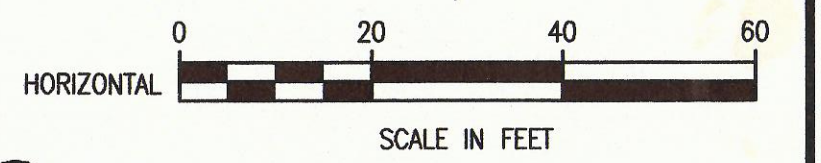

SURVEY CONTROL POINTS

CP 249	PK NAIL SET	N 9840.0925	E 10436.0578
CP 307	PK NAIL SET	N 9785.8671	E 10453.0317

LEGEND

- BORE PIT/RECEIVING PIT
- EXISTING 10" S.S. PIPE
- PROP. S.S. PIPE BY OTHER THAN OPEN CUT
- TREE REMOVAL

These plans and related specifications were prepared for construction of this specific project only. Reuse of these documents is not permitted without written authorization of Birkhoff, Hendricks, & Conway, L.L.P.

NOTES A
1. FURNISH & INSTALL 125' L.F. PORTABLE CONCRETE JERSEY BARRIER.
2. CLOSE ONE LANE OF NORTH BOUND TRAFFIC

NOTES B
1. STAGING AREA ALONG MARSH LANE SHALL BE GRADED, HAND RAKED AND SOLID SOO PLACED. SOLID SOO SHALL BE WATERED ONCE A DAY FOR 30 DAYS.
2. SEE SPECIAL NOTES ON SHEET NO. 11

BENCHMARK: TBM 27 "C" CENTER OF INLET LOCATED APPROX. 60' EAST OF NE INTERSECTION OF MARSH LN. & BROOKHAVEN CLUB DRIVE ELEV. 546.91

REVISED 08/30/02 R.L. 99123-06.DWG SCALE: 1"=20' BLOCKS PROGRESS

THESE DOCUMENTS ARE FOR BIDDING, CONSTRUCTION, AND PERMIT PURPOSES.
John W. Birkhoff
DATE: 8/30/02



TOWN OF ADDISON, TEXAS

BROOKHAVEN CLUB DRIVE SANITARY SEWER LINE

BROOKHAVEN CLUB DRIVE SANITARY SEWER LINE PLAN - PROFILE
STA. 0+00 TO STA. 5+00

BIRKHOFF, HENDRICKS & CONWAY, L.L.P.
CONSULTING ENGINEERS
Dallas, Texas

DESIGNED BY: J.W.B.	PROJECT: 1999 123	SHEET NO. 1
DRAWN BY: B.H. & C.	DATE: AUGUST, 2002	OF 11 SHEETS