



Revisions	Date	Description	Drawn By	Checked By

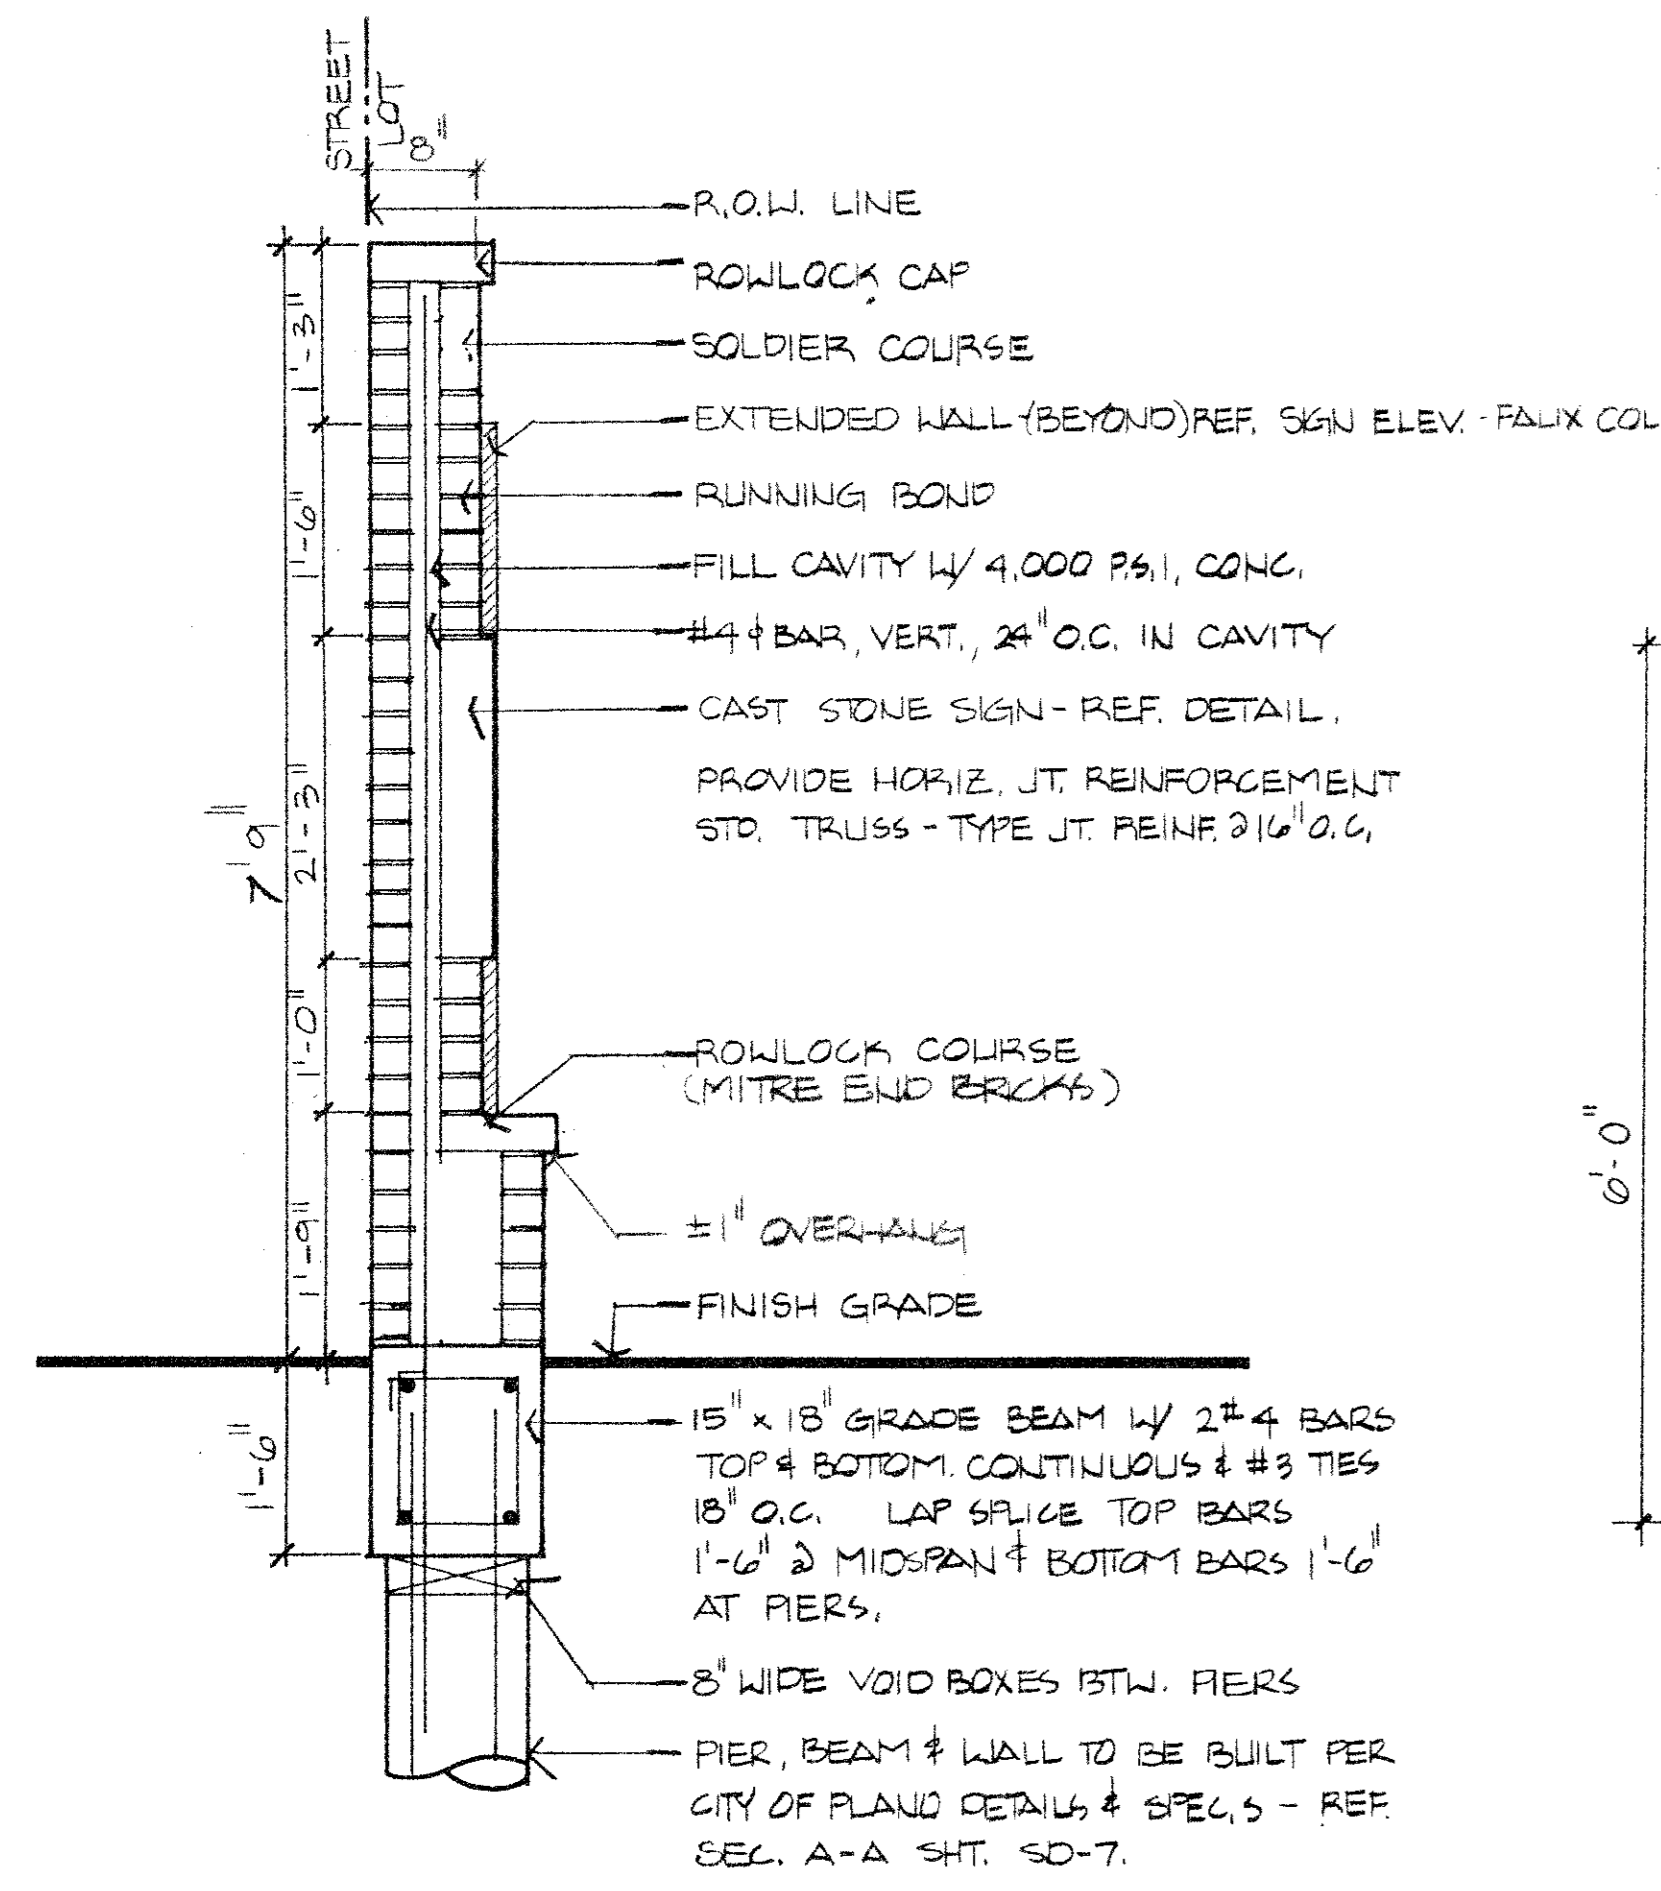


**A SECTION - BRICK WALL AT SIGN**

SCALE: 3/4" = 1'-0"

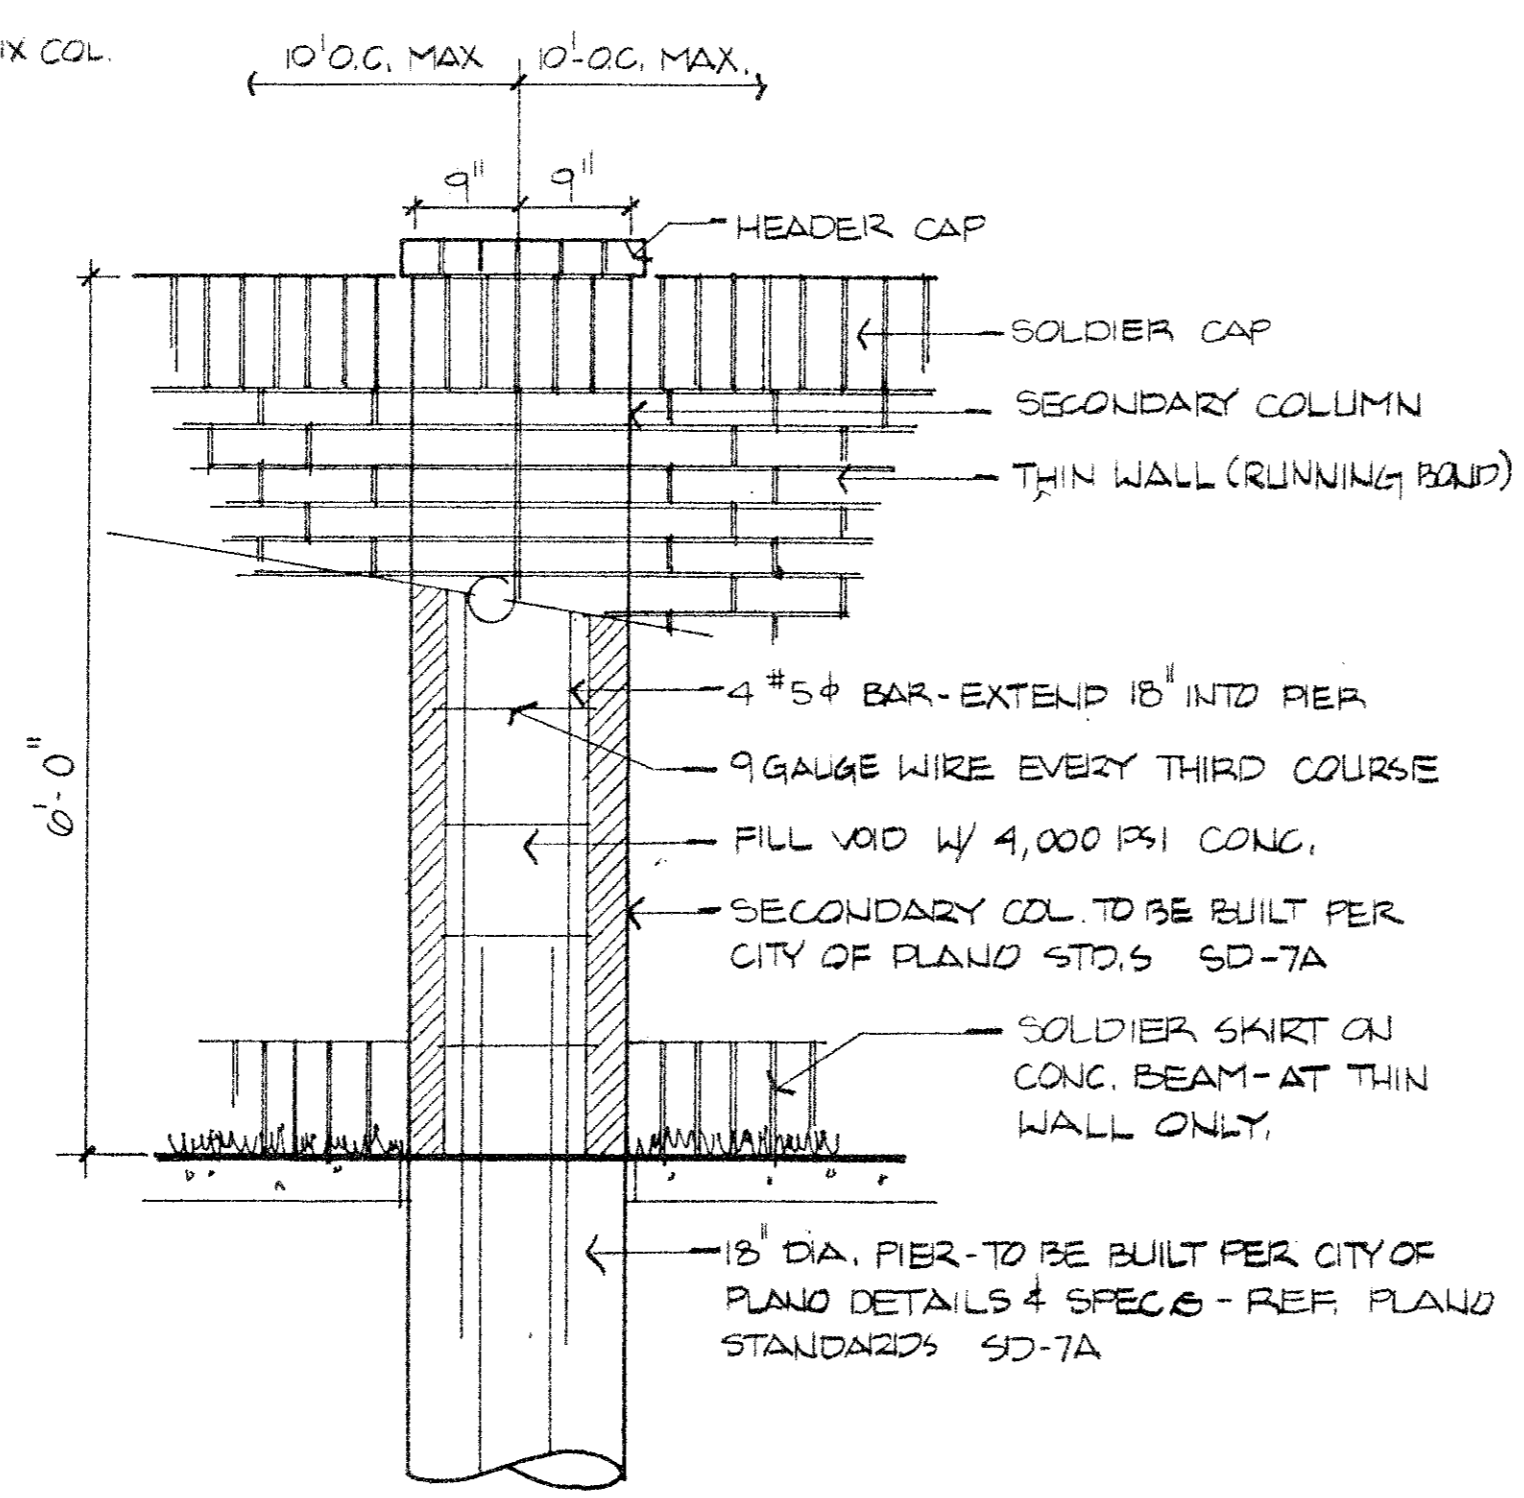


**B SECONDARY COLUMN**

SCALE: 3/4" = 1'-0"

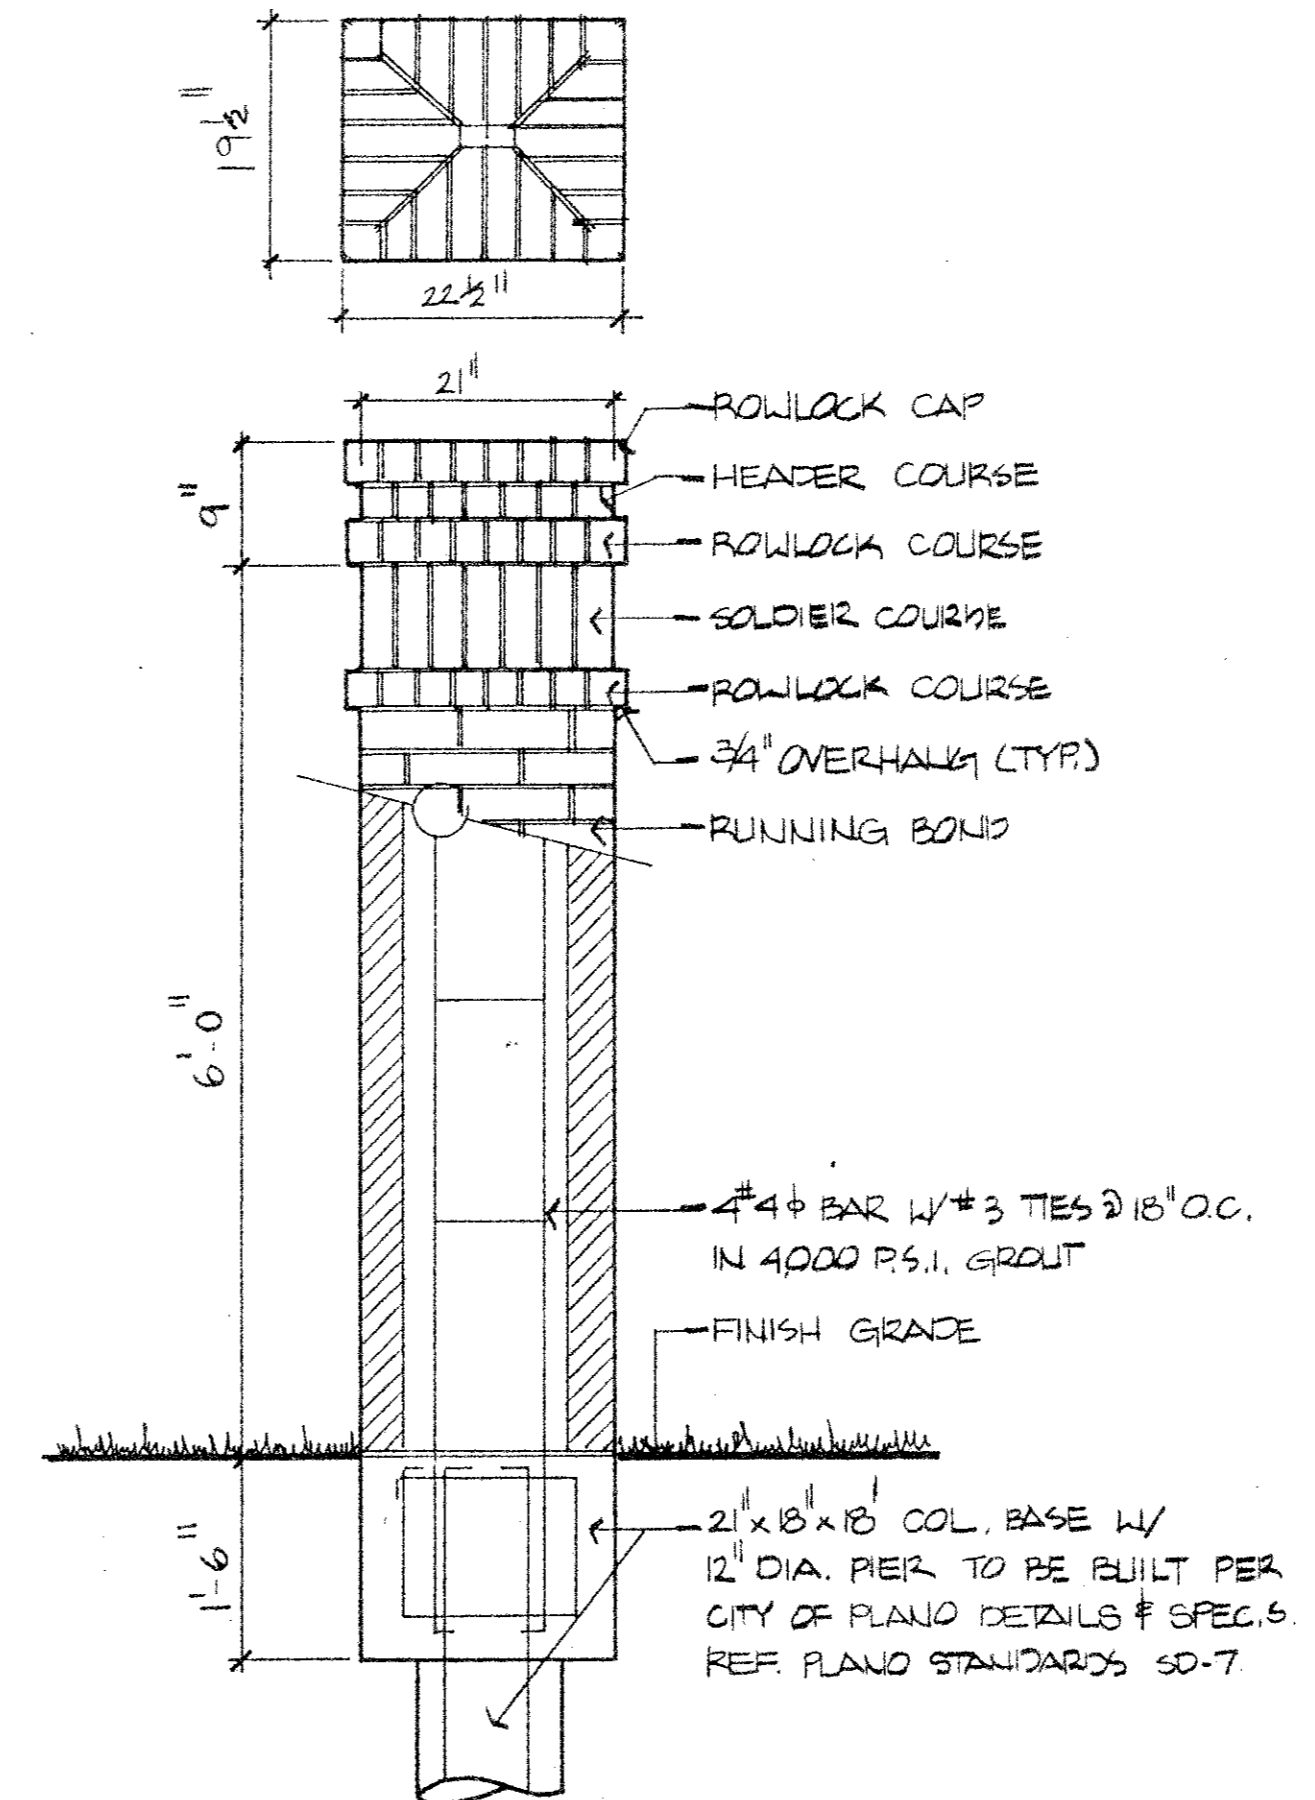



**C PRIMARY COLUMN**

SCALE: 3/4" = 1'-0"

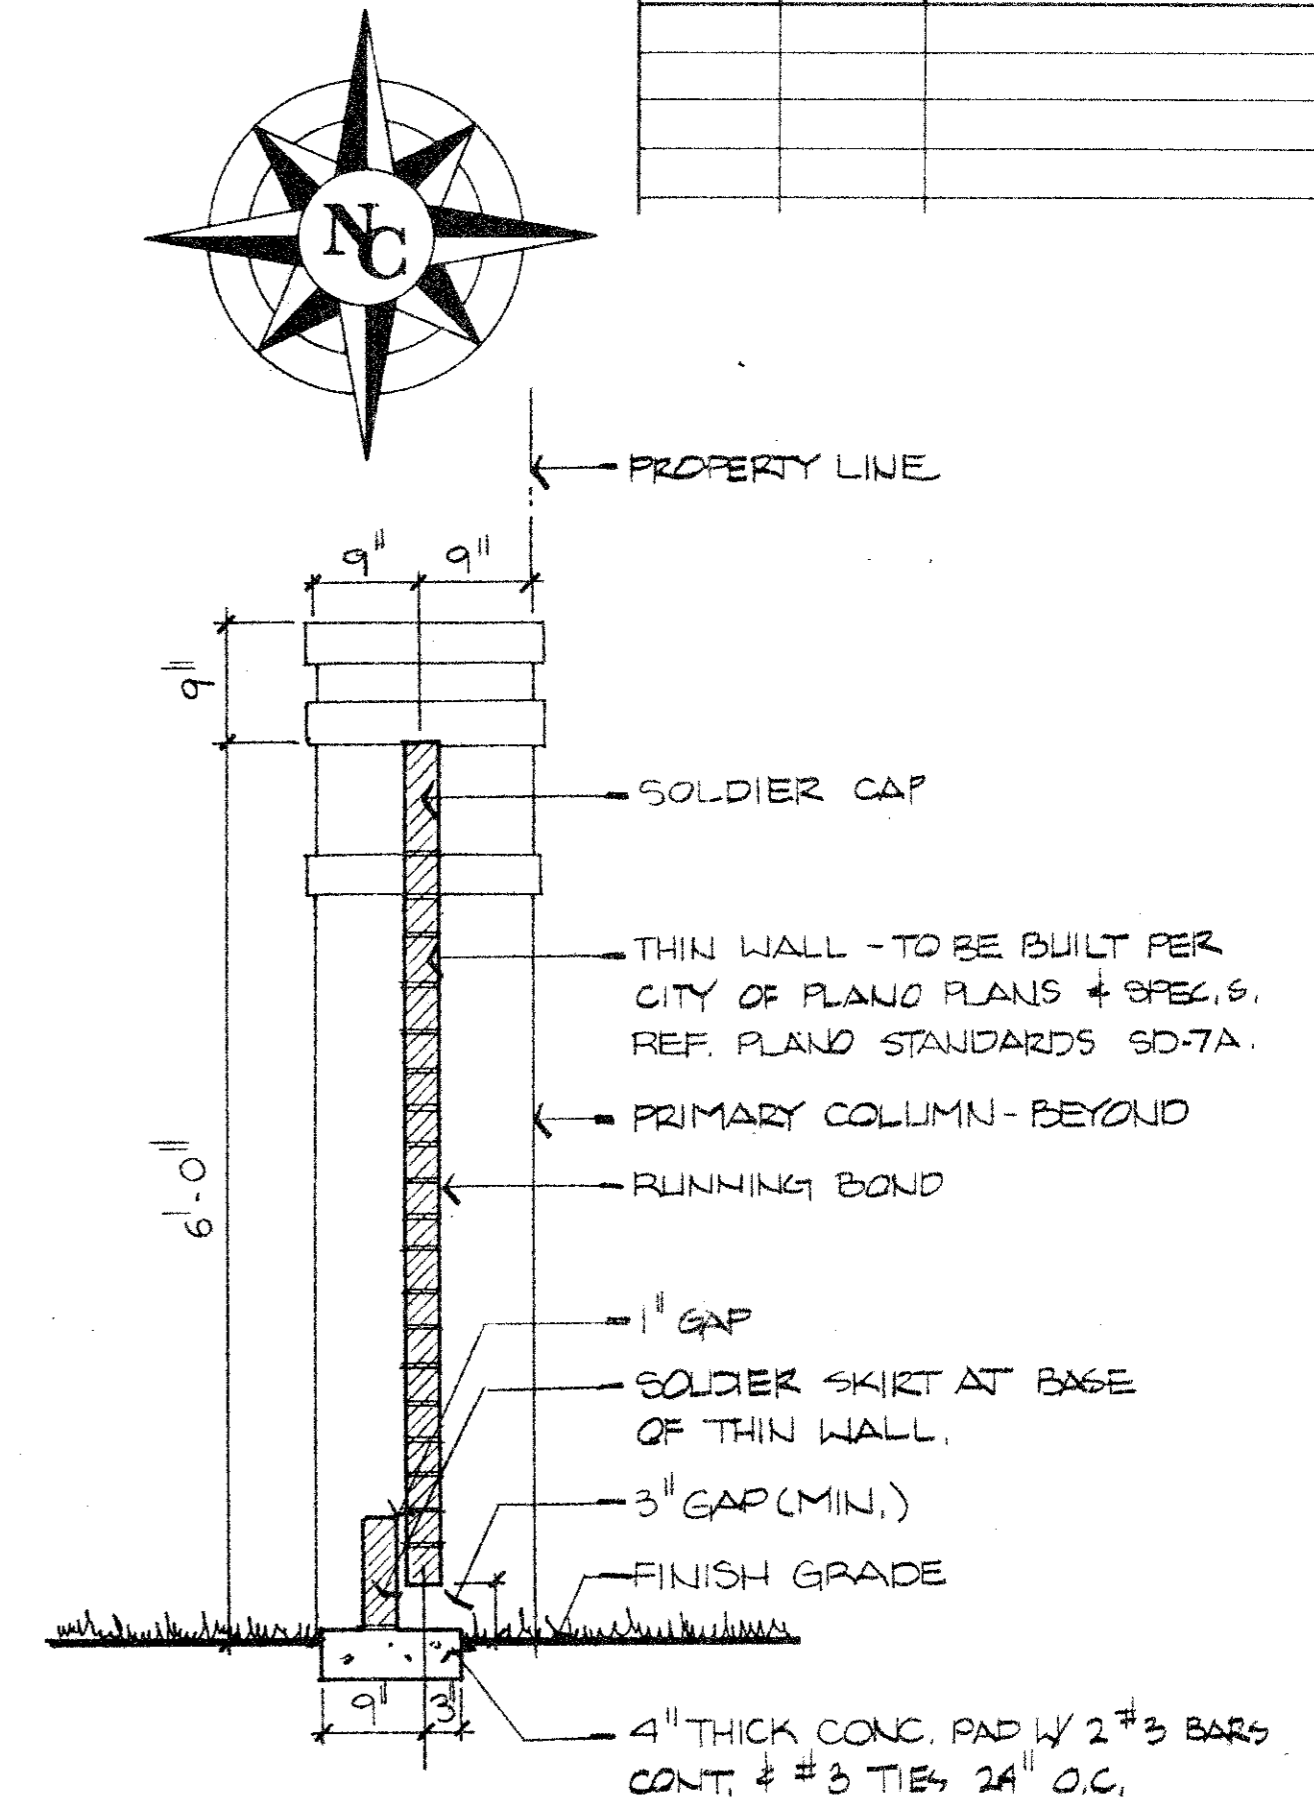


**D SECTION - BRICK THIN WALL**

SCALE: 3/4" = 1'-0"

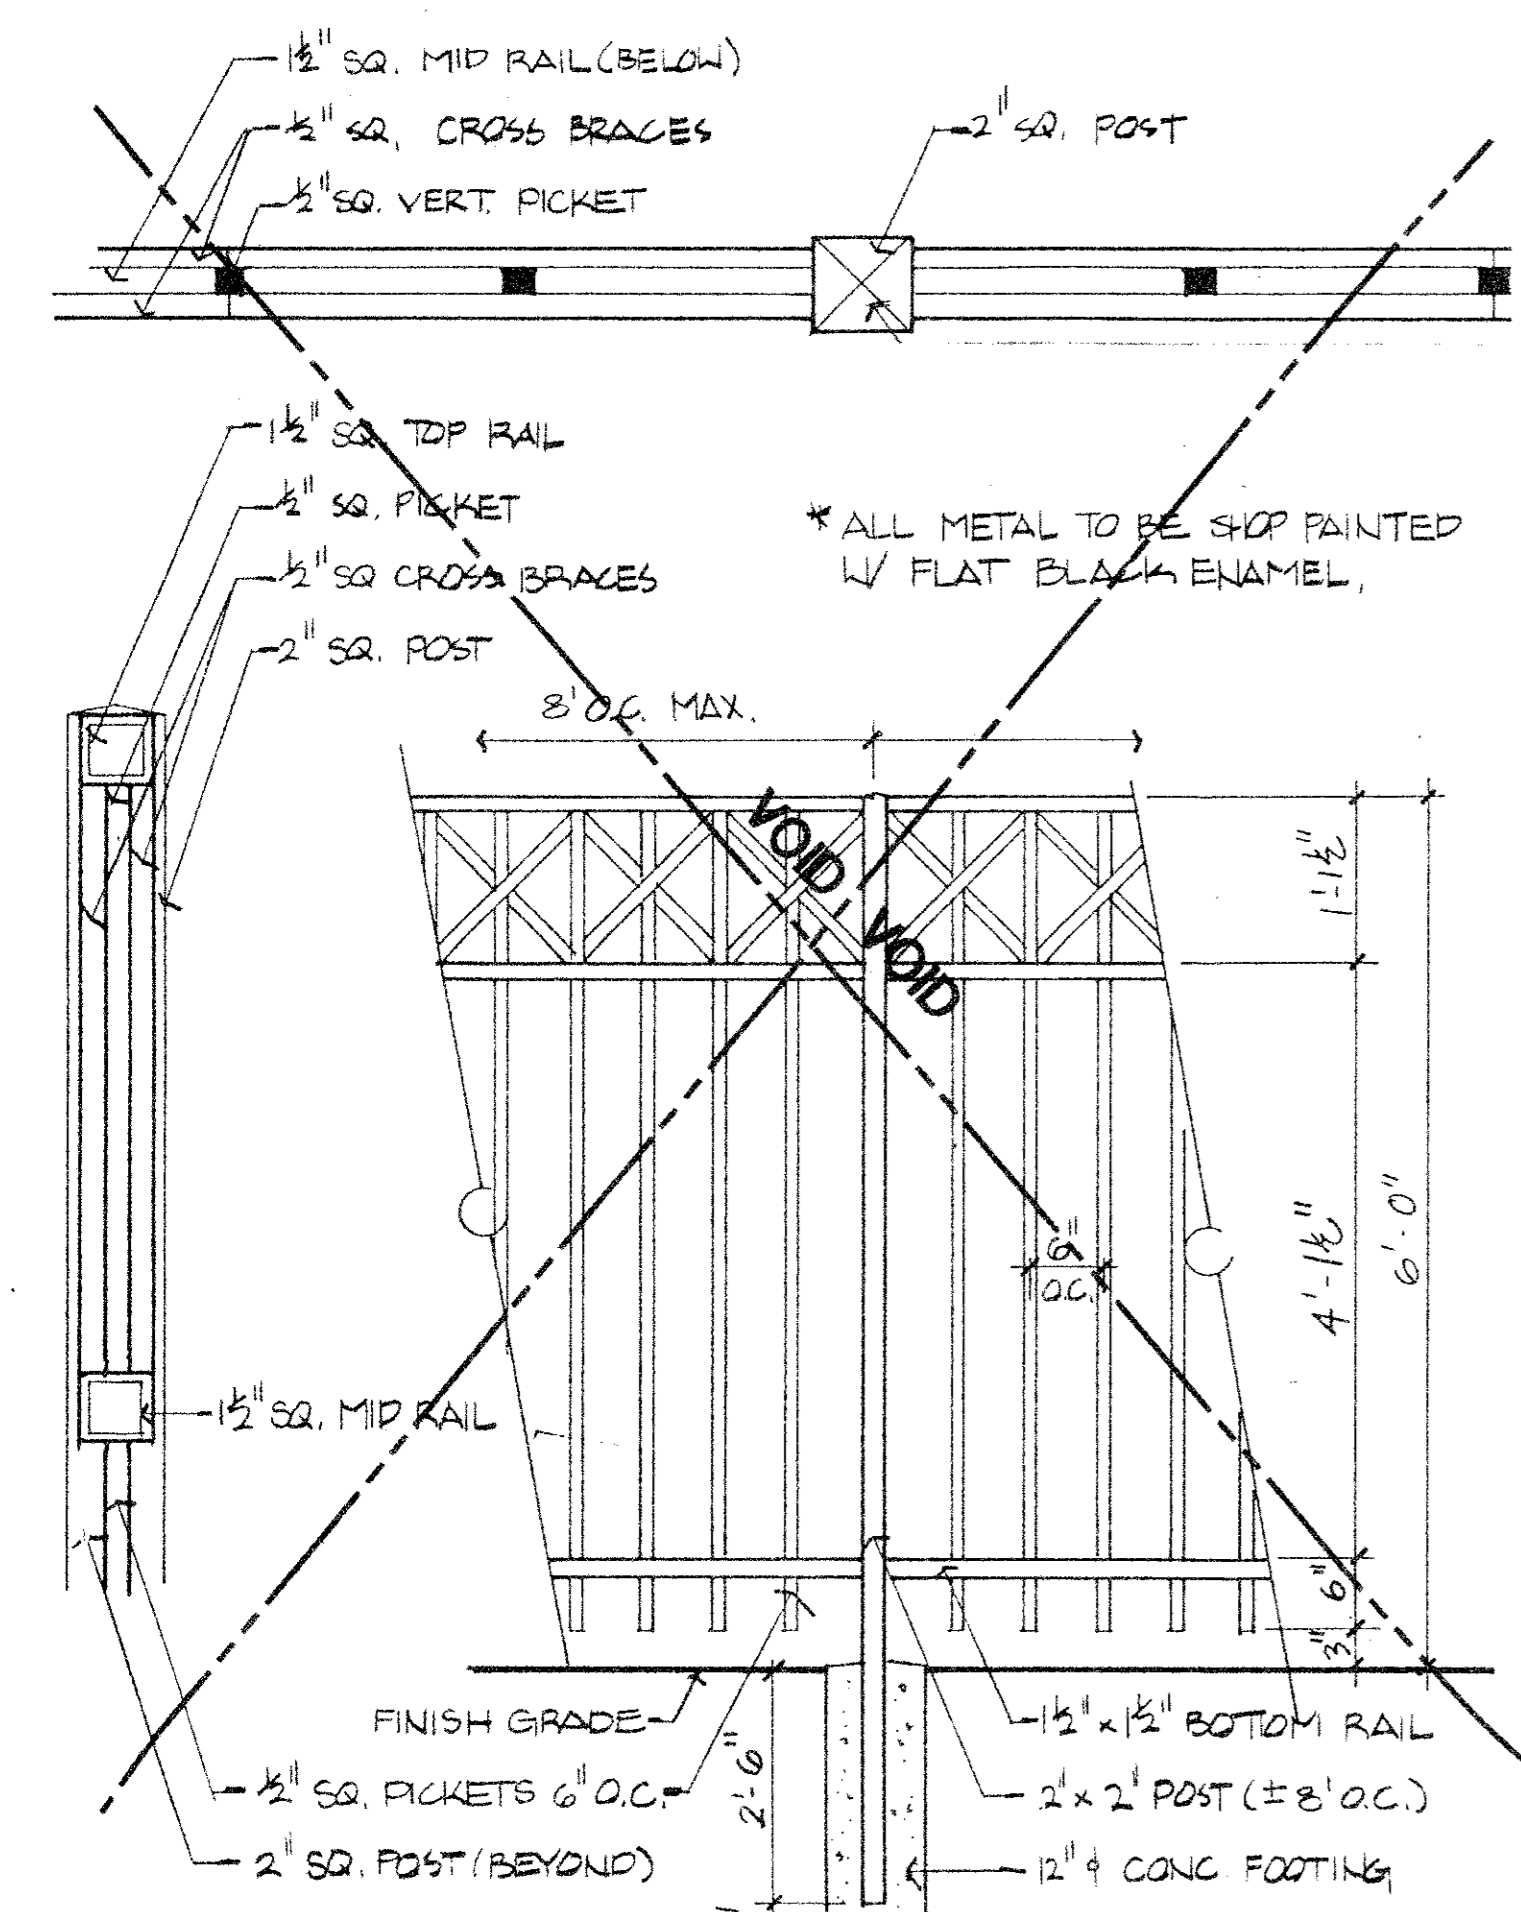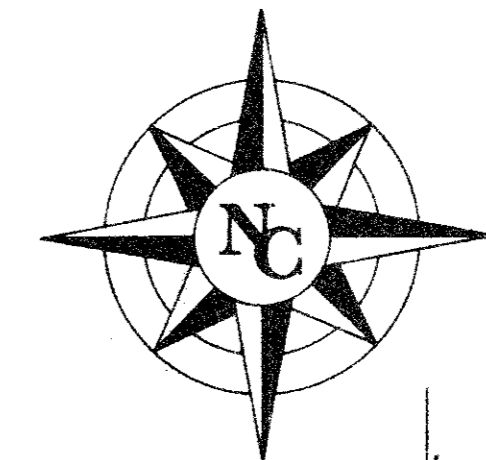


**E ORNAMENTAL IRON FENCE**

SCALE: 3/4" = 1'-0"

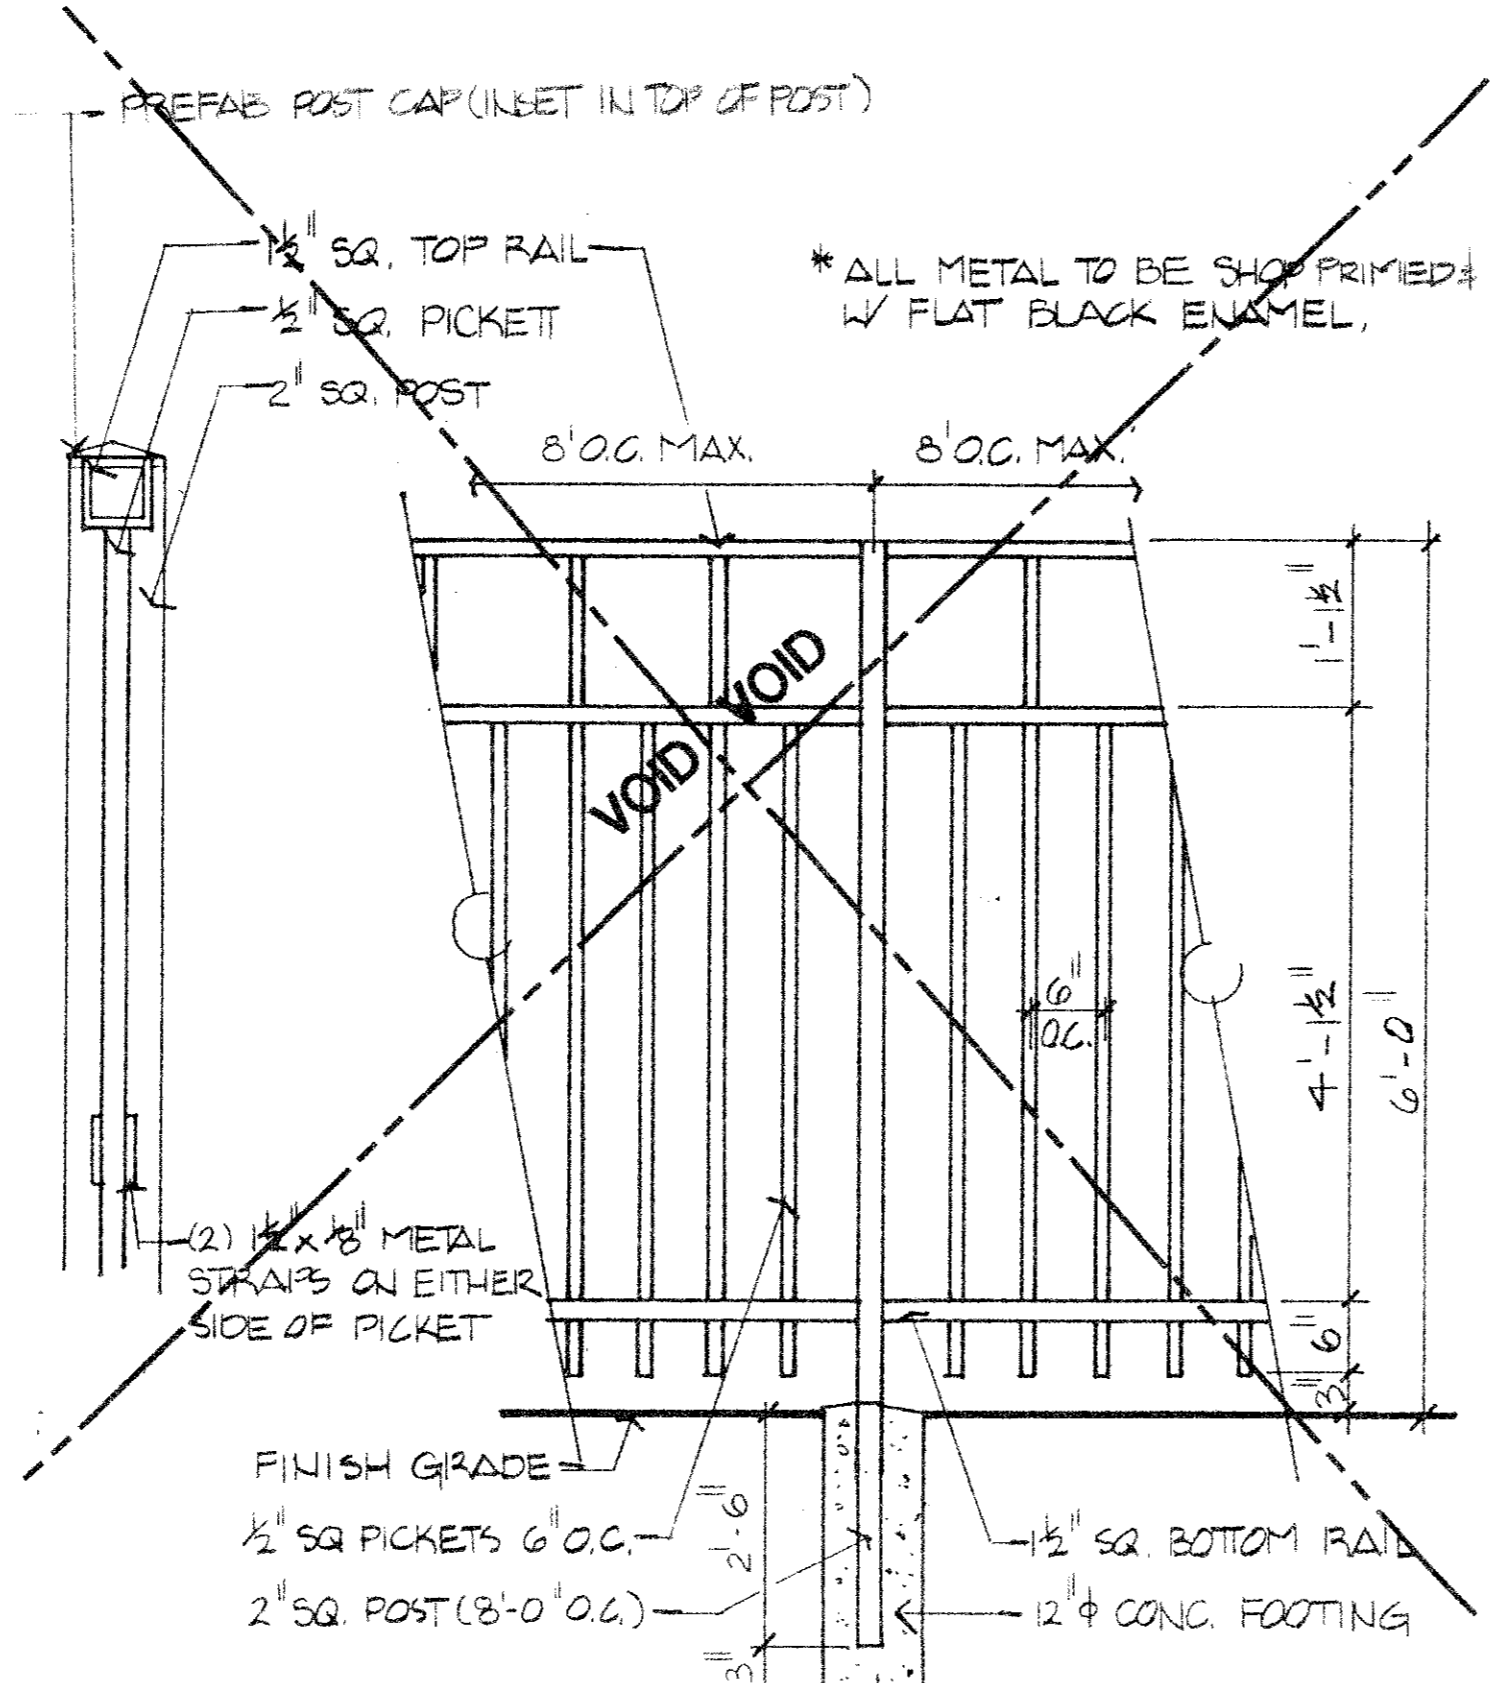

**F ORNAMENTAL IRON FENCE**

BID AS ALTERNATE "A" SCALE: 3/4" = 1'-0"

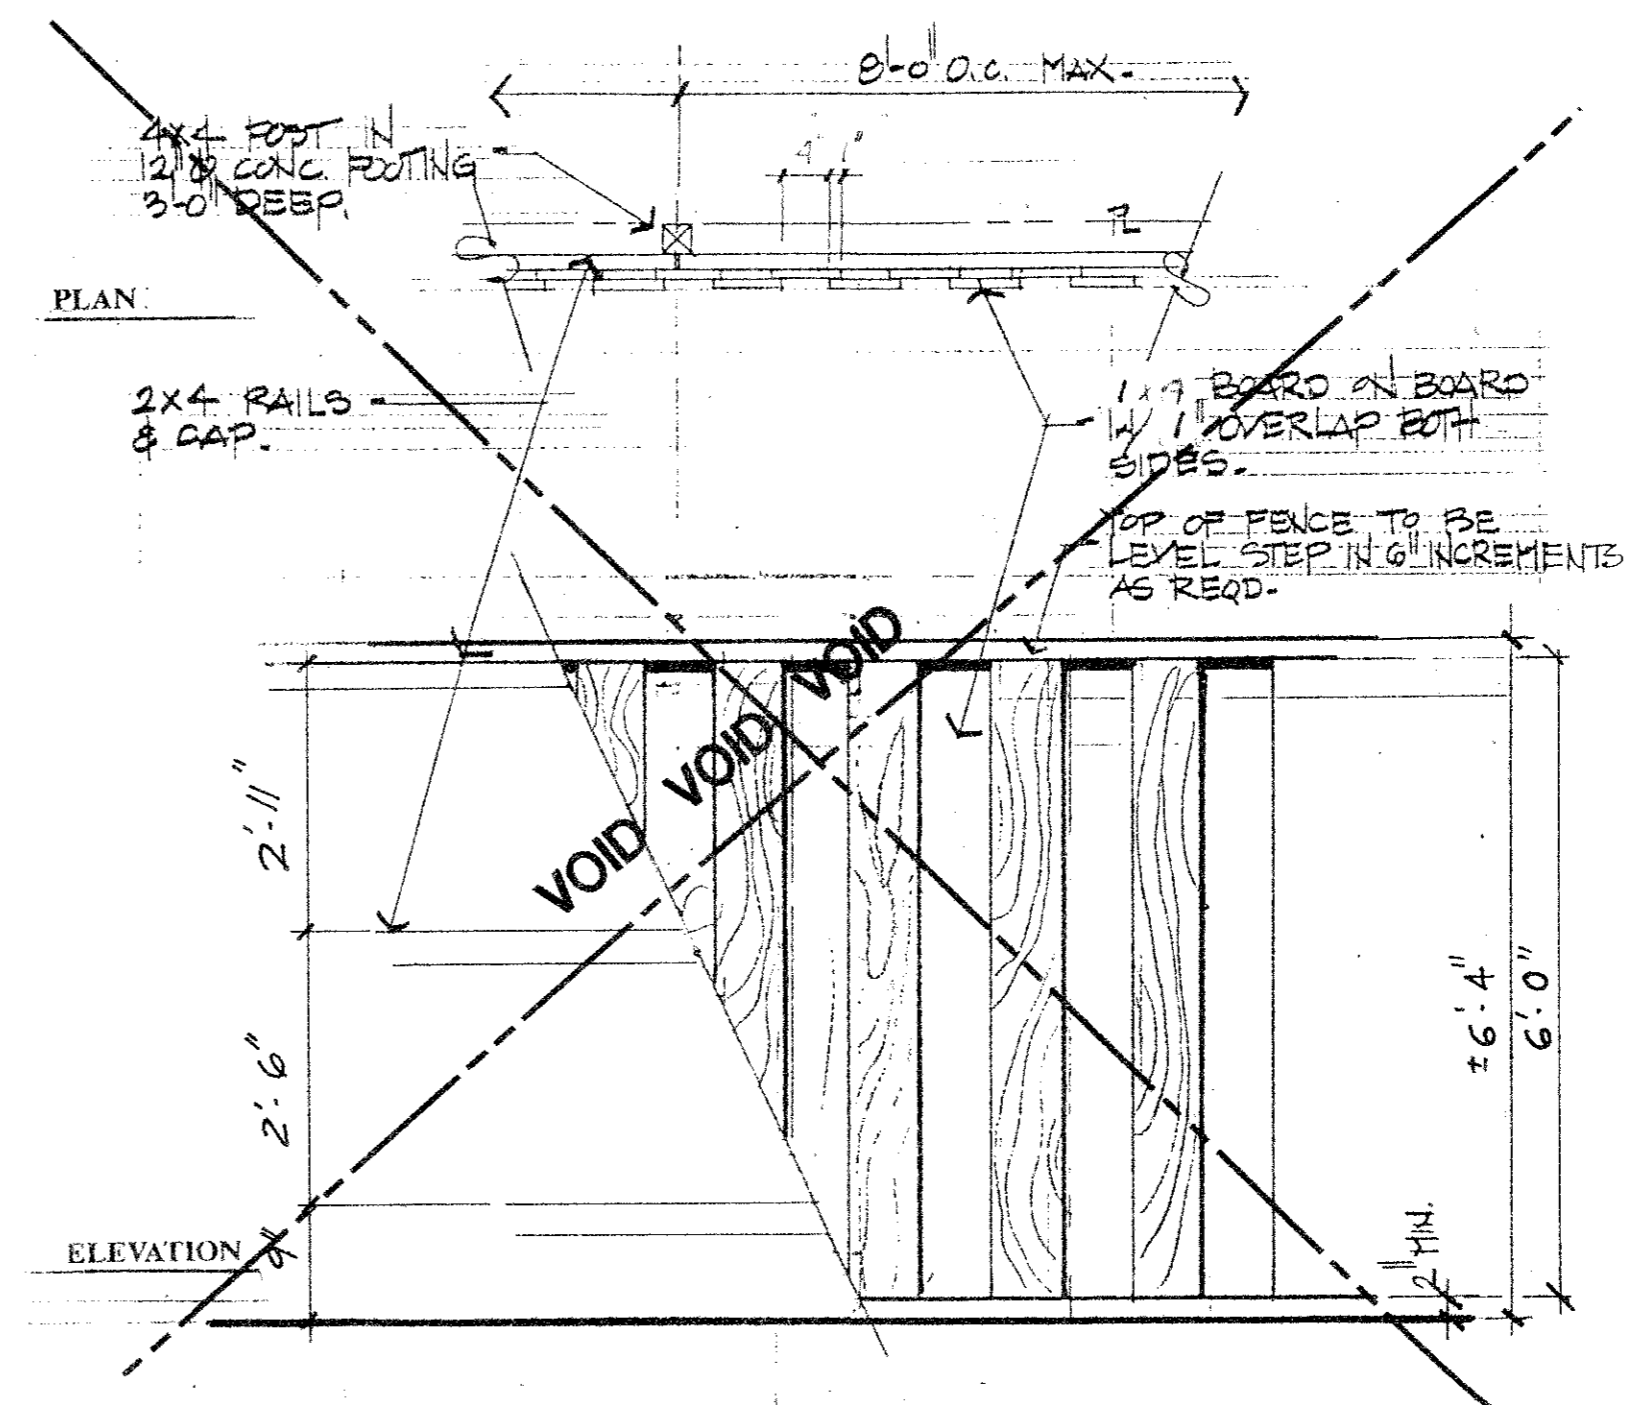

**G WOOD SCREEN FENCE**

N.T.S.

**SCREEN WALL**  
**CHATHAM COURT**  
**TOWN OF ADDISON**

Date: <b>NOVEMBER 4, 1991</b>	Scale: <b>1"=40'-0"</b>	SHEET: <b>W-2</b>
Drawn By:	Approved By:	2 SHE

**THE NELSON CORPORATION**  
LAND PLANNING • ENGINEERING • SURVEYING  
5989 SUMMERSIDE DRIVE • SUITE 202 • DALLAS, TEXAS 75252 • (214) 380-2605