
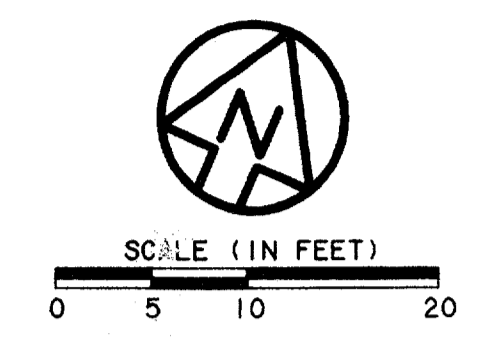


e:\94010.212\shf\ab1cha01.040
 25 AUG 97
 DART.TBL
 \$(USER)

DWG No. RC1-0002

EXISTING RAIL LINE


EXISTING RAIL LINE

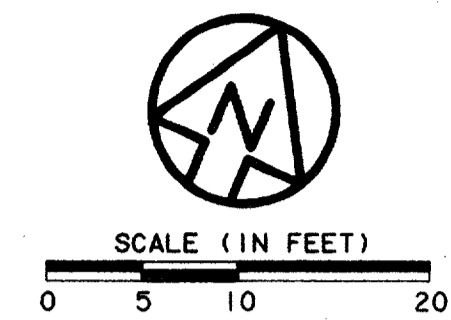

01 DETAIL
 RC1-0001 SCALE: 1" = 10'

02 DETAIL
 RC1-0001 SCALE: 1" = 10'

LEGEND
 FIR=FOUND IRON ROD
 FPK=FOUND PK NAIL
 PK=THE MANUFACTURER'S NAME FOR A SURVEY NAIL.

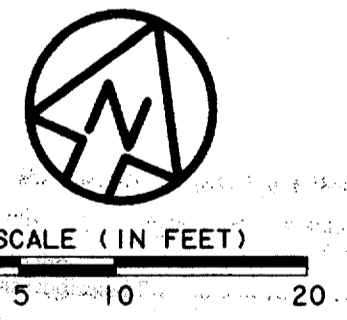

04 DETAIL
 RC1-0001 SCALE: 1" = 10'


03 DETAIL
 RC1-0001 SCALE: 1" = 10'

CONFORMED


CONTRACT SHEET No. 8 OF 95

**ADDISON
 TRANSIT CENTER
 SURVEY MONUMENT
 CONTROL**

REV	DATE	DESCRIPTION	BY	ENG	CHK	APP	REV	DATE	DESCRIPTION	BY	ENG	CHK	APP

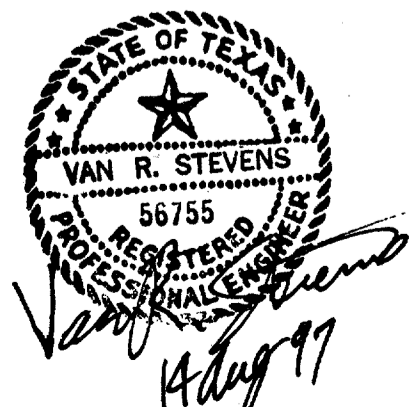

WENDY LOPEZ & ASSOC.
 LOCKWOOD, ANDREWS & NEWNAM
 THE SWA GROUP
 GERARD & ASSOCIATES
 ZAXON

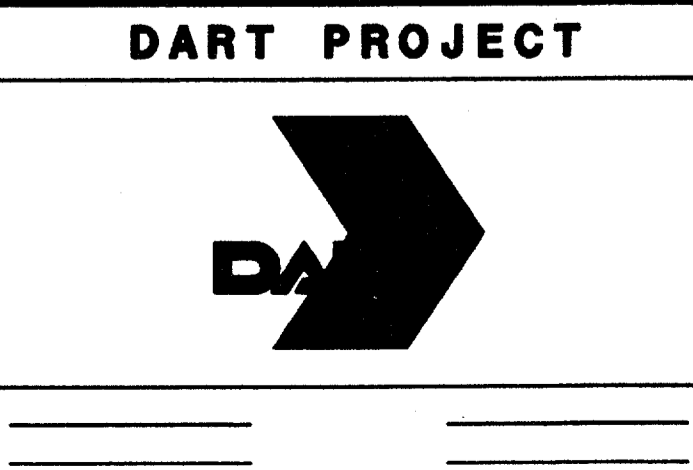

SCALE	1"=10'
DRAWN	D. KRUCIAK
DESIGNED	P. ZHAO
CHECKED	V. STEVENS
IN CHARGE	V. STEVENS
DATE	AUG. 14, 1997

CONTRACT C-97000136 DWG No. RC1-0002 REV 0