


MARK	BILLS OF REINFORCING STEEL FOR 44' CLEAR WIDTH ~ BARRELS - ONLY																										
	2 SPANS ~ 10' x 6'					2 SPANS ~ 10' x 7'					2 SPANS ~ 10' x 8'				2 SPANS ~ 10' x 9'												
NUMBER	B	C	D	E1	E2	F1	F2	F3	H	K	M	Y	Z	B	C	D	E1	E2	F1	F2	F3	H	K	M	Y	Z	
146	#5	#5	#5	#5	#5	#4	#4	#4	#4	#4	#4	#4	#4	#5	#5	#5	#5	#5	#4	#4	#4	#4	#4	#4	#4	#4	#4
146	122	122	122	122	122	198	198	198	198	138	138	138	138	146	138	138	138	138	138	138	138	138	138	138	138	138	138
146	122	122	122	122	122	198	198	198	198	138	138	138	138	146	138	138	138	138	138	138	138	138	138	138	138	138	138
146	122	122	122	122	122	198	198	198	198	138	138	138	138	146	138	138	138	138	138	138	138	138	138	138	138	138	138
146	122	122	122	122	122	198	198	198	198	138	138	138	138	146	138	138	138	138	138	138	138	138	138	138	138	138	138

MARK	BILLS OF REINFORCING STEEL FOR 44' CLEAR WIDTH ~ BARRELS - ONLY																									
	2 SPANS ~ 10' x 6'					2 SPANS ~ 10' x 7'					2 SPANS ~ 10' x 8'				2 SPANS ~ 10' x 9'											
NUMBER	B	C	D	E1	E2	F1	F2	F3	H	K	M	Y	Z	B	C	D	E1	E2	F1	F2	F3	H	K	M	Y	Z
146	#5	#5	#5	#5	#5	#4	#4	#4	#4	#4	#4	#4	#4	#5	#5	#5	#5	#5	#4	#4	#4	#4	#4	#4	#4	#4
146	122	122	122	122	122	198	198	198	198	138	138	138	138	146	138	138	138	138	138	138	138	138	138	138	138	138
146	122	122	122	122	122	198	198	198	198	138	138	138	138	146	138	138	138	138	138	138	138	138	138	138	138	138
146	122	122	122	122	122	198	198	198	198	138	138	138	138	146	138	138	138	138	138	138	138	138	138	138	138	138
146	122	122	122	122	122	198	198	198	198	138	138	138	138	146	138	138	138	138	138	138	138	138	138	138	138	138

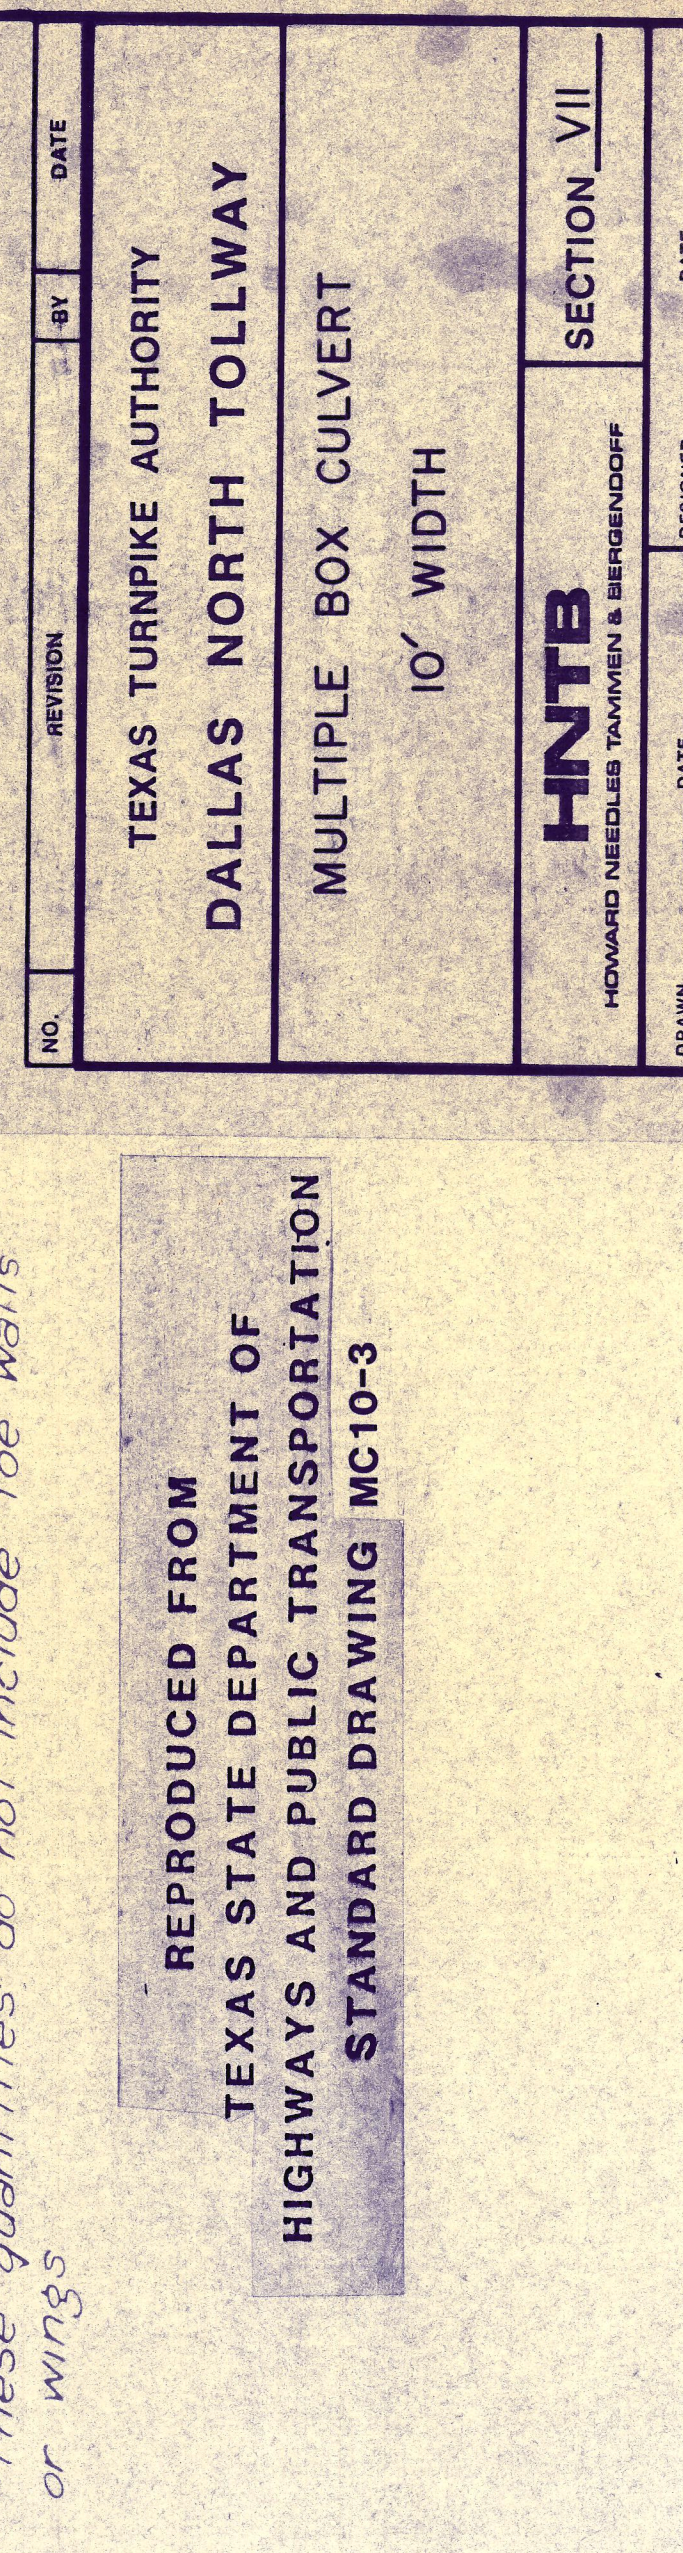

TEXAS STATE DEPARTMENT OF HIGHWAYS AND PUBLIC TRANSPORTATION
STANDARD DRAWING MC10-3

REPRODUCED FROM TEXAS STATE DEPARTMENT OF HIGHWAYS AND PUBLIC TRANSPORTATION STANDARD DRAWING MC10-3

TEXAS TURNPIKE AUTHORITY
DALLAS NORTH TOLLWAY
MULTIPLE BOX CULVERT
10' WIDTH

HINTB
 HOWARD NEEDLES TAMMEN & BERENSON
 DRAWN _____ DATE _____
 CHECKED _____ DATE _____

SECTION VII
 STANDARD DRAWING NO. 60

CONTRACT NO. DNT-115