

TEXAS TURNPIKE AUTHORITY

CONTRACT NO. DNT 114

STRUCTURES

SECTION VI


VOLUME 2

DALLAS NORTH TOLLWAY

ID NO.	TITLE
21	CONCRETE RIPRAP SLOPE PROTECTION WITH WALLS
22	APPROACH SLAB DETAILS
23	BEAM DETAILS
23A	BEAM DETAILS-SW RAILWAY UNDERPASS
24	BEAM ENDS AND BEARINGS
25	PRESTRESSED CONCRETE BEAMS MINIMUM ERECTION AND BRACING REQUIREMENTS-TYPE C.B.E.
27	INTERIOR DIAPHRAGMS AND PRESET RAIL ANCHORAGE DETAILS
28	ARMOR JT DETAILS
29	BRIDGE PROTECTIVE ASSEMBLY
30-30A	CONCRETE TRAFFIC RAIL, TYPE TD
31	CONCRETE TRAFFIC BARRIER, TYPE T
32	CONCRETE TRAFFIC BARRIER, TYPE E.B.S.
33	ALUMINUM COMBINATION RAIL, TYPE CA
36	MISCELLANEOUS ELECTRICAL DETAILS 1 OF 2
37	MISCELLANEOUS ELECTRICAL DETAILS 2 OF 2
40	DEPRESSED ROADWAY SECTION CAST-IN-PLACE CONCRETE RETAINING WALL-DETAILS 1 OF 2
41	DEPRESSED ROADWAY SECTION CAST-IN-PLACE CONCRETE RETAINING WALL-DETAILS 2 OF 2
42	ELEVATED ROADWAY SECTION CAST-IN-PLACE CONCRETE RETAINING WALL-DETAILS 1 OF 2
43	ELEVATED ROADWAY SECTION CAST-IN-PLACE CONCRETE RETAINING WALL-DETAILS 2 OF 2
44	PRESTAB RETAINING WALL-DETAILS

ID NO.	TITLE
100	VERDE VALLEY LANE OVERPASS
101	GENERAL PLAN AND ELEVATION
102	FOUNDATION PLAN
103	ABUTMENT DETAILS
104	BENT DETAILS
105	BEARING SEAT ELEVATIONS AND BENT-DRILLED SHAFT DETAILS
106	FRAMING PLAN
107	PRESTRESSED CONCRETE BEAMS
108	SLAB DETAILS
109	SLAB ELEVATIONS
110	BELT LINE ROAD UNDERPASS
111	GENERAL PLAN AND ELEVATION
112	FOUNDATION PLAN
113	ABUTMENT DETAILS
114	BENT DETAILS
115	BEARING SEAT ELEVATIONS AND BENT-DRILLED SHAFT DETAILS
116	FRAMING PLAN
117	PRESTRESSED CONCRETE BEAMS
118	SLAB DETAILS
119	SLAB ELEVATIONS AND DEAD-LOAD DEFLECTIONS
120	APPROACH SLAB DETAILS
121	DRILLED SHAFT AND FASCIA WALL DETAILS
122	ARAPAHO ROAD DETAILS
123	GENERAL PLAN AND ELEVATION
124	FOUNDATION PLAN AND ESTIMATED QUANTITY SUMMARY
125	ABUTMENT DETAILS
126	BENT DETAILS
127	BEARING SEAT ELEVATIONS AND BENT-DRILLED SHAFT DETAILS
128	FRAMING PLAN
129	PRESTRESSED CONCRETE BEAMS
130	SLAB DETAILS
131	SLAB ELEVATIONS
132	APPROACH SLAB DETAILS
133	DRILLED SHAFT AND FASCIA WALL DETAILS
134	SSW RAILWAY UNDERPASS
135	GENERAL PLAN AND ELEVATION
136	ABUTMENT DETAILS
137	BENT DETAILS
138	BEARING SEAT ELEVATIONS AND BENT-DRILLED SHAFT DETAILS
139	FRAMING PLAN
140	PRESTRESSED CONCRETE BEAMS
141	SLAB DETAILS
142	SLAB ELEVATIONS
143	APPROACH SLAB DETAILS
144	DRILLED SHAFT AND FASCIA WALL DETAILS
145	VERDE VALLEY LANE
146	SOUTH RETAINING WALLS-PLAN AND ELEVATION
147	NORTH RETAINING WALLS-PLAN AND ELEVATION
148	RAMP B-BL RETAINING WALL-PLAN AND ELEVATION
149	BELT LINE ROAD
150	SOUTHWEST RETAINING WALL-PLAN AND ELEVATION
151	NORTHWEST RETAINING WALL-PLAN AND ELEVATION
152	SOUTHEAST RETAINING WALL-PLAN AND ELEVATION
153	NORTHEAST RETAINING WALL-PLAN AND ELEVATION
154	18 DALLAS PARKWAY RETAINING WALL-PLAN AND ELEVATION
155	ARAPAHO ROAD
156	SOUTHWEST RETAINING WALL-PLAN AND ELEVATION
157	SOUTHEAST RETAINING WALL-PLAN AND ELEVATION
158	ARAPAHO ROAD-S.S.W. RAILWAY
159	WEST RETAINING WALL-PLAN AND ELEVATION
160	EAST RETAINING WALL-PLAN AND ELEVATION

62+45
62+00

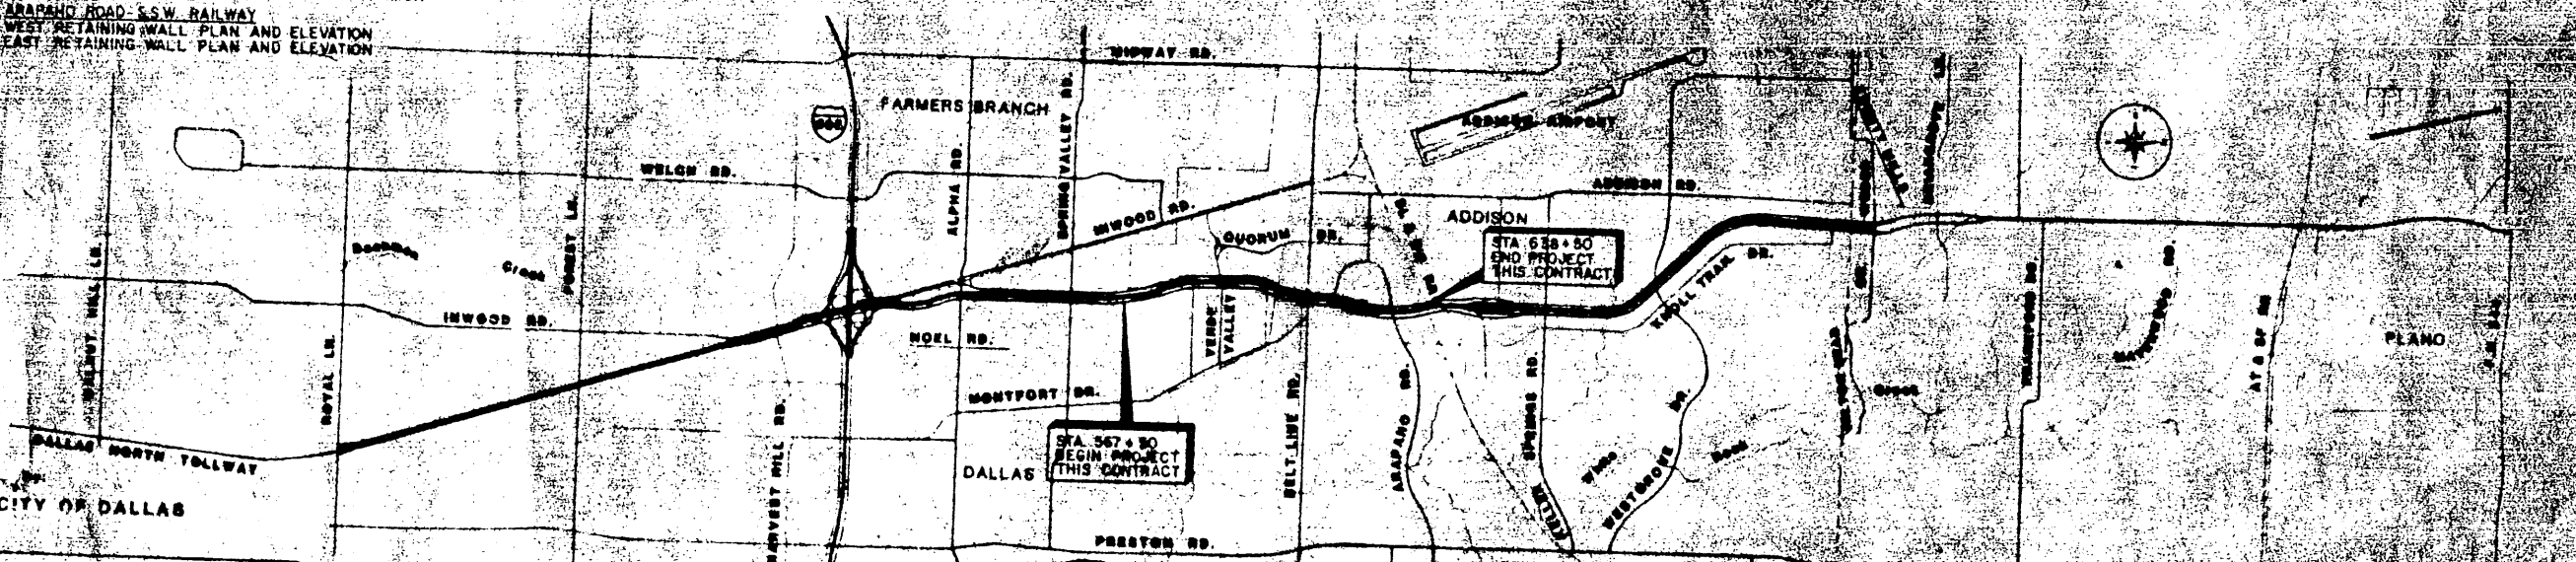

Scale: 1" = 2,000'

Approved by:
THE TOWN OF ADDISON

Approved by:
THE CITY OF FARMERS BRANCH

Prepared by:
TURNER, COLLIE AND BRADEN, INC.
Lawrence E. Braden, Jr.

Recommended by:
HOWARD, NEEDLES, TAMMEN & BERGENDOFF
Donald J. Berke
Engineer in Charge

Recommended by:
TEXAS TURNPIKE AUTHORITY
James W. Griffin
Inspector, Engineering & Maintenance
Date: February 7, 1984

Approved by:
TEXAS TURNPIKE AUTHORITY
John J. ...
Engineer Manager
Date: 02-07-1984

Date: 1-10-84