
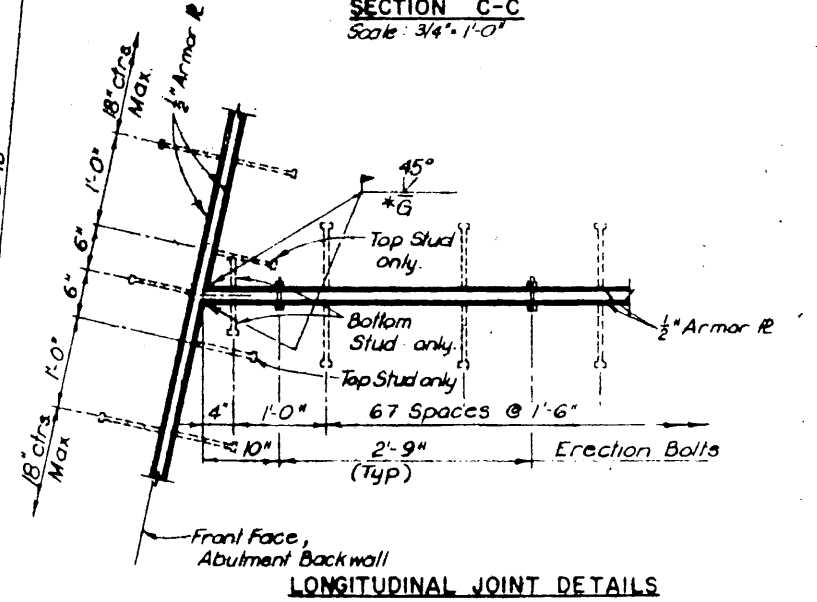


* See Sheet 5 of 5 for limits of radii and related dimensions
 ○ See Sheet 4 of 5, Section A-A, for location.
 ▲ Field Curved Reinforcing Bars

Notes
 1 For Diaphragm Notes See Sheet 2 of 5
 2 For General Notes See Sheet 3 of 5
 3 For Section A-A, See Sheet 3 of 5

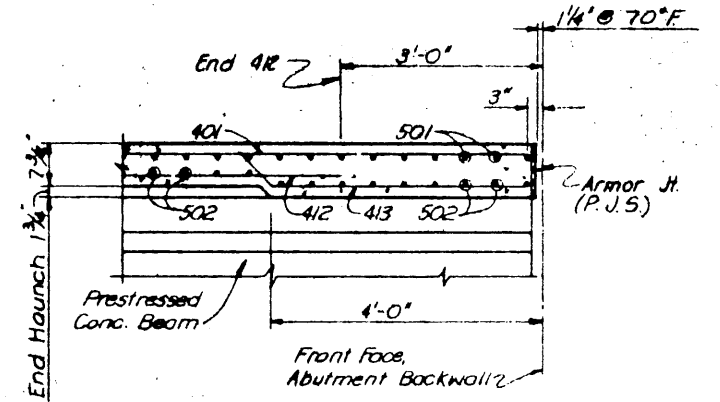

PLAN
 Scale: 3/4" = 1'-0"

NO.	REVISION	BY	DATE
TEXAS TURNPIKE AUTHORITY DALLAS NORTH TOLLWAY			
BELT LINE ROAD UNDERPASS SLAB DETAILS - NORTH			
Turner Collier & Braden Inc. <small>(Consulting Engineers)</small>			SECTION VII
DRAWN: RGD CHECKED: ERW	DATE: 4-83 DATE: 6-83	DESIGNED: LGL SCALE: AS SHOWN	DATE: 4-83
CONTRACT NO. DNT-114 SHEET S-28 OF S-82			