



GENERAL FRAMING NOTES

1. Diaphragm Lengths are shown between Beam #s
2. All dimensions shown are Horizontal and must be corrected for Grade, Crown and/or Superelevation
3. Diaphragm locations are shown from # Abutment and # Bent along # Beam to # Diaphragm

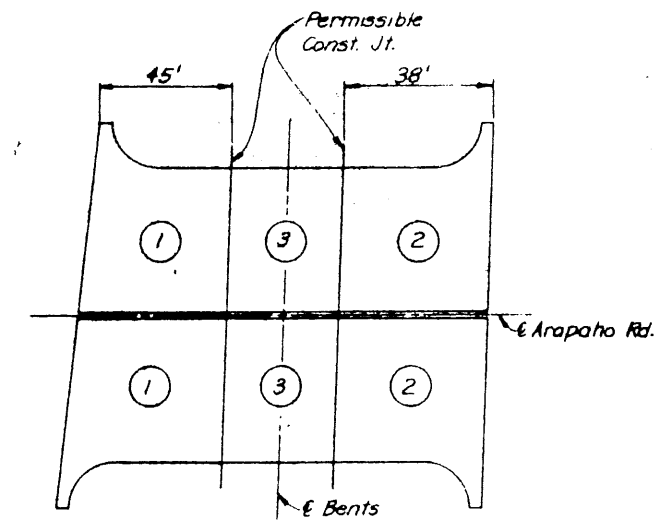

SLAB POUR SEQUENCE
N.T.S.

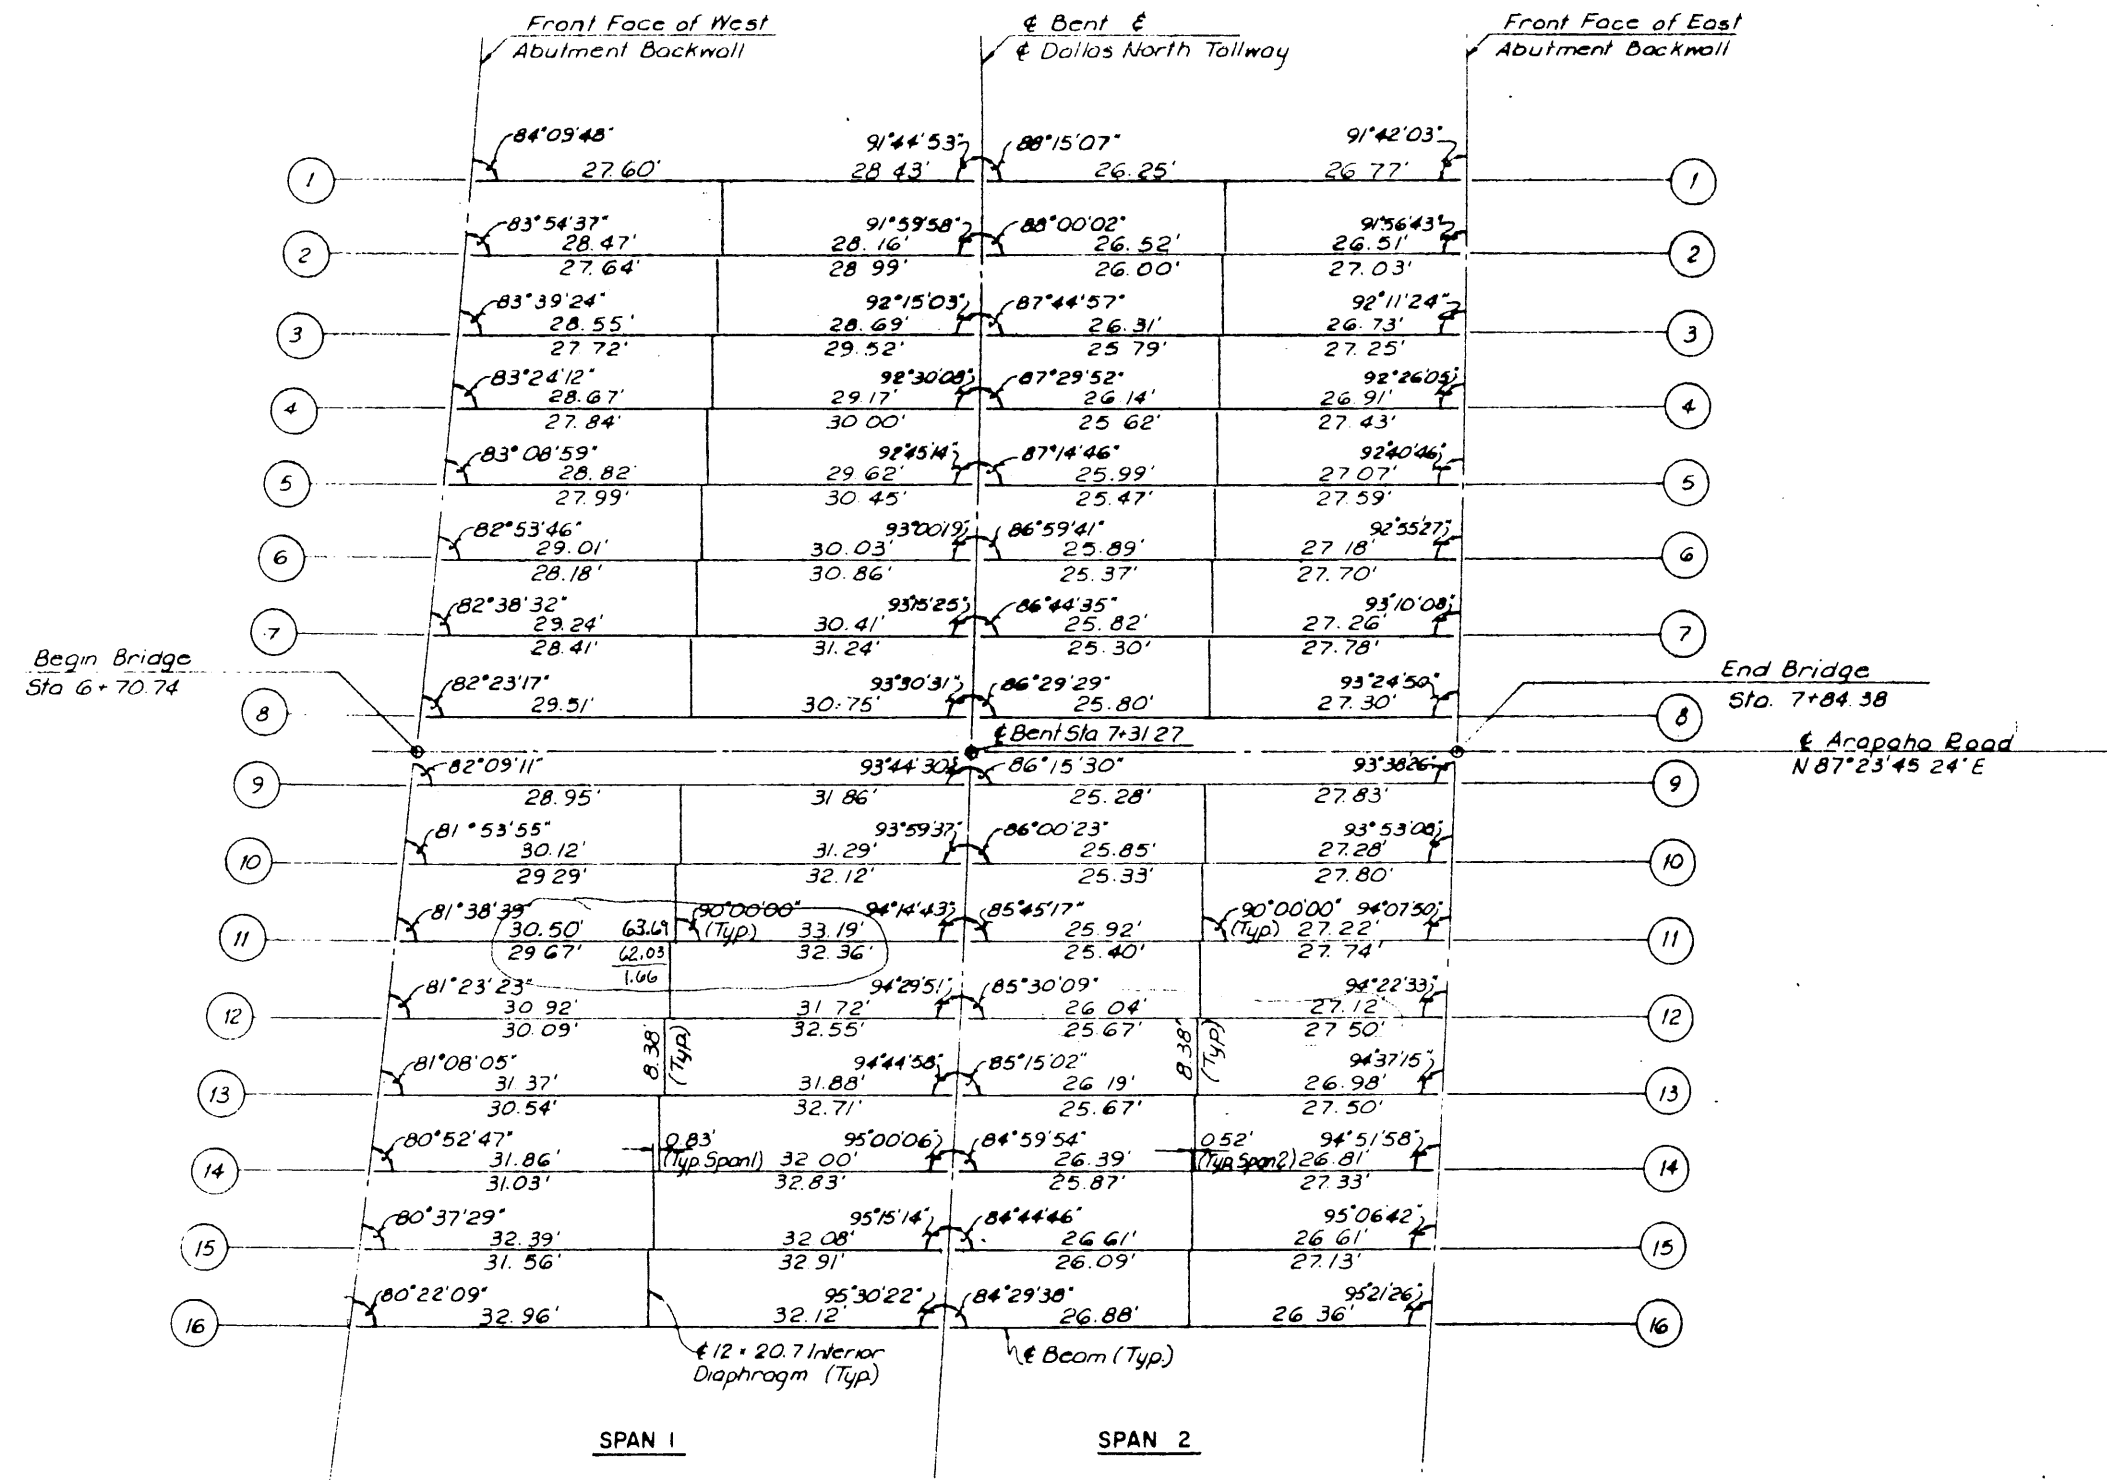

NO.	REVISION	BY	DATE
TEXAS TURNPIKE AUTHORITY DALLAS NORTH TOLLWAY			
ARAPAHO ROAD UNDERPASS FRAMING PLAN			
Turner Collier & Braden Inc. <small>Consulting Engineers</small>			SECTION VI
DESIGNED BY JRA	DATE 6-83	CHECKED BY JRA	DATE 6-83
SCALE = 10'-0"			
CONTRACT NO. DNT-114 SHEET S-44 of S-82			