


SECTION A-A

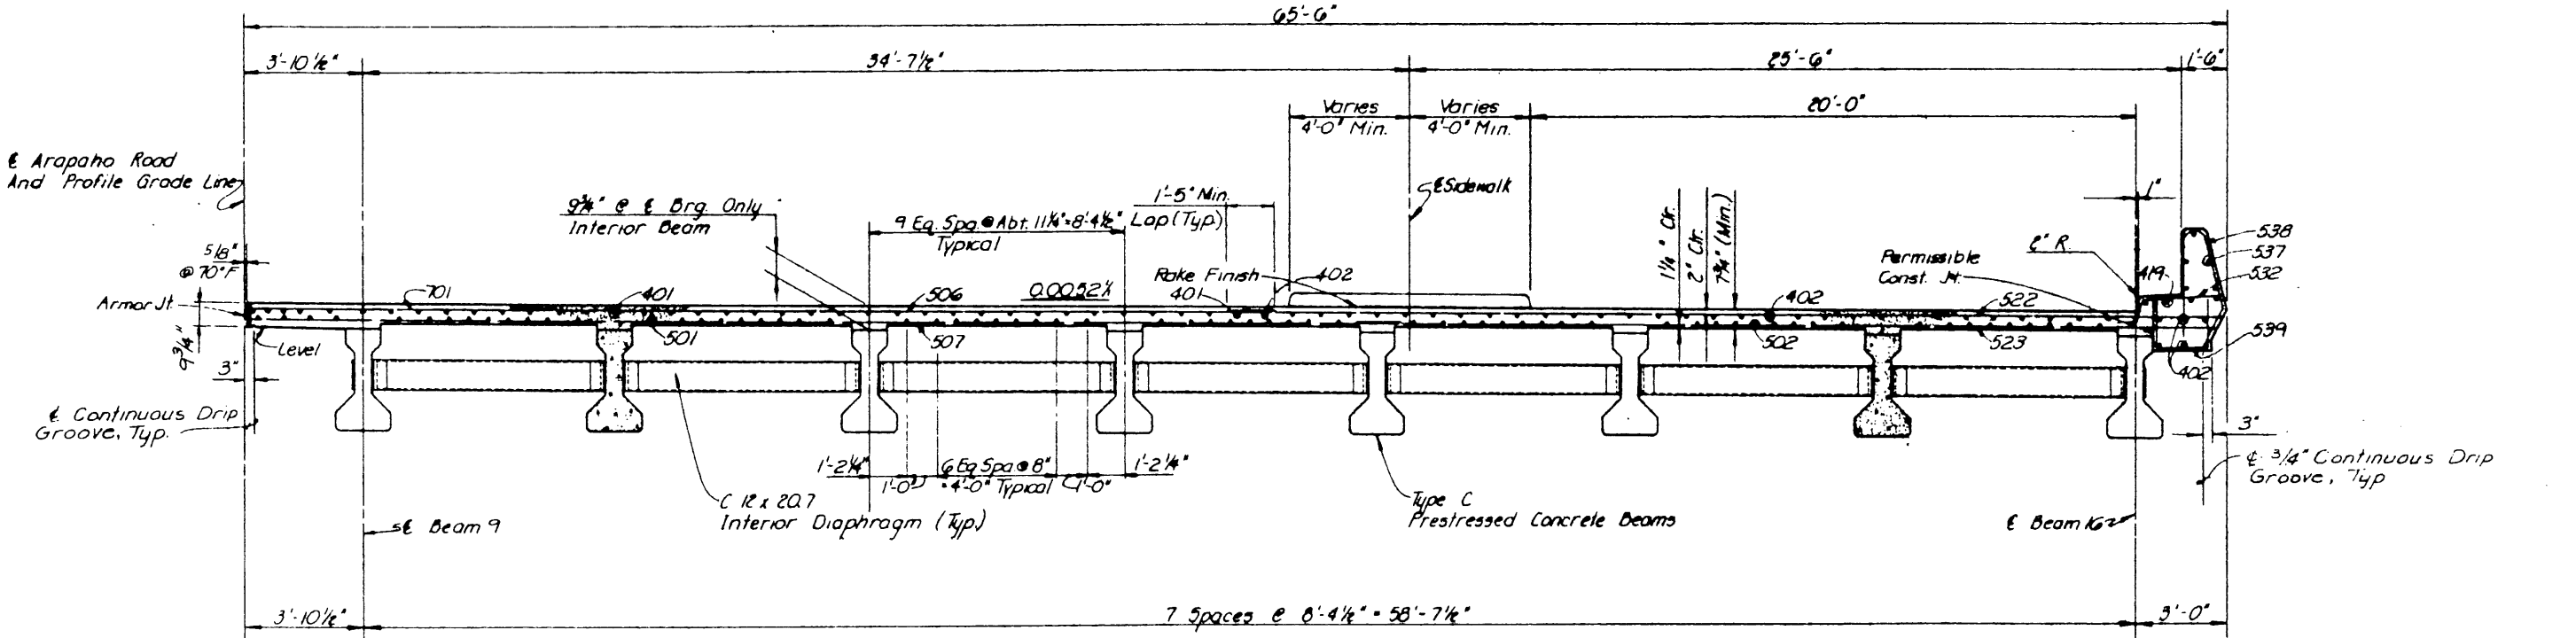

SECTION B-B

For General Notes, See Sheet 4 of 6.

| NO.   | REVISION             | BY                                        | DATE                 |
|---|----------------------|-------------------------------------------|----------------------|
| TEXAS TURNPIKE AUTHORITY<br><b>DALLAS NORTH TOLLWAY</b><br>ARAPAHO ROAD UNDERPASS<br>SLAB DETAILS -<br>SECTION A-A AND SECTION B-B<br><b>Turner Collier &amp; Braden Inc.</b><br><small>Consulting Engineers</small> |                      |                                           |                      |
| DRAWN<br>RGD<br>CHECKED<br>FRW   | DATE<br>6-83<br>7-83 | DESIGNED<br>L.L.<br>SCALE<br>3/8" = 1'-0" | DATE<br>6-83<br>7-83 |
| CONTRACT NO. <b>DNT-114</b>   |                      | SHEET <b>S-48</b> OF <b>S-82</b>          |                      |