


12:37:04 PM

8/30/2005 K:\PROJECTS\HK1\52050401\DNT-STM_CIF231\Sheets\Bridge Modification Plans\VerdeValley\d07bbvvs02.dgn

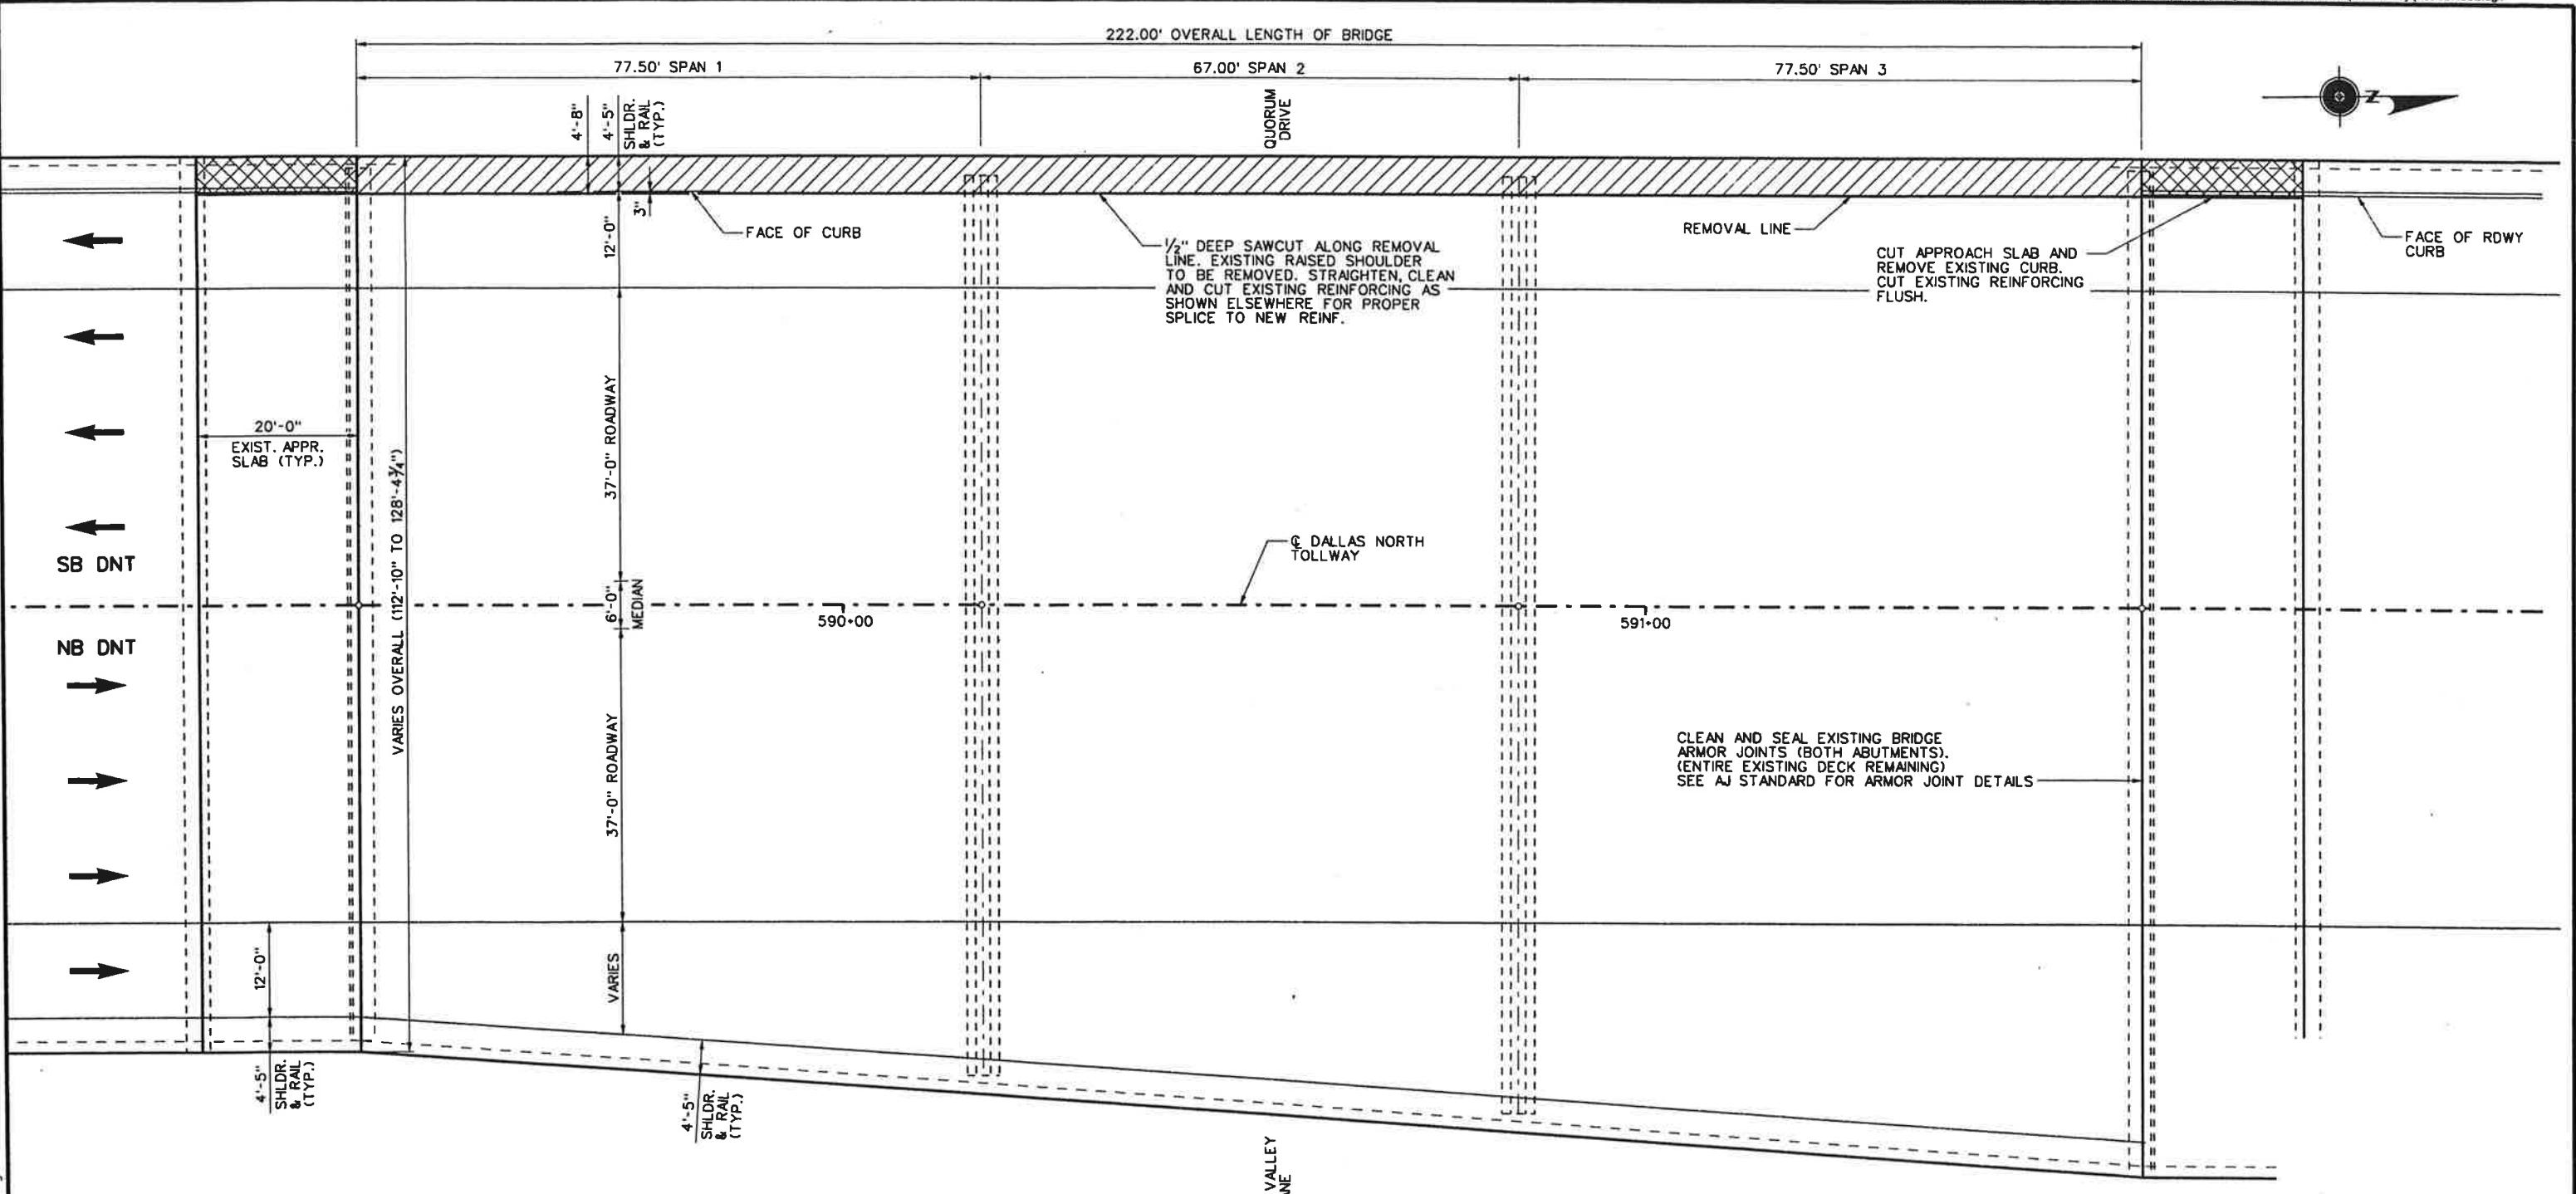

PLAN
SCALE: 1"=20'-0"

SUMMARY OF BRIDGE ITEMS			
430-2004	438-2002	450-7001	454-2005
CLS CONC FOR EXT STR (SLAB)	CLEAN AND SEAL EXIST JOINTS	TRAFFIC RAIL (SSR)	ARMOR JOINT (WITH SEAL)
CY	LF	LF	LF
26	232	222.0	5

Douglas W. Sprull

 08/31/2005

NO. DATE	REVISION	APPROV.
DALLAS NORTH TOLLWAY		
NITA NORTH TEXAS TOLLWAY AUTHORITY		
SLAB REMOVAL PLAN VERDE VALLEY LANE OVERPASS SHOULDER REPLACEMENT		
SHEET 3 OF 5		
PBSJ		STM 4 & 5 PLAN SET A
DRAWN TLH	DATE 03-21-05	DESIGNED DWS
CHECKED JFT	DATE 03-25-05	DATE 03-21-05
		SCALE 1"=20'-0"
CONTRACT NO. 02040-DNT-02-CN-EN SHEET A163 OF A200		