





8/30/2005 12:33:33 PM K:\PROJECTS\Hk1\52050401\DNT-STM\_CIF231\Sheets\Bridge Modification Plans\KellerSprings\07bbkss02.dgn

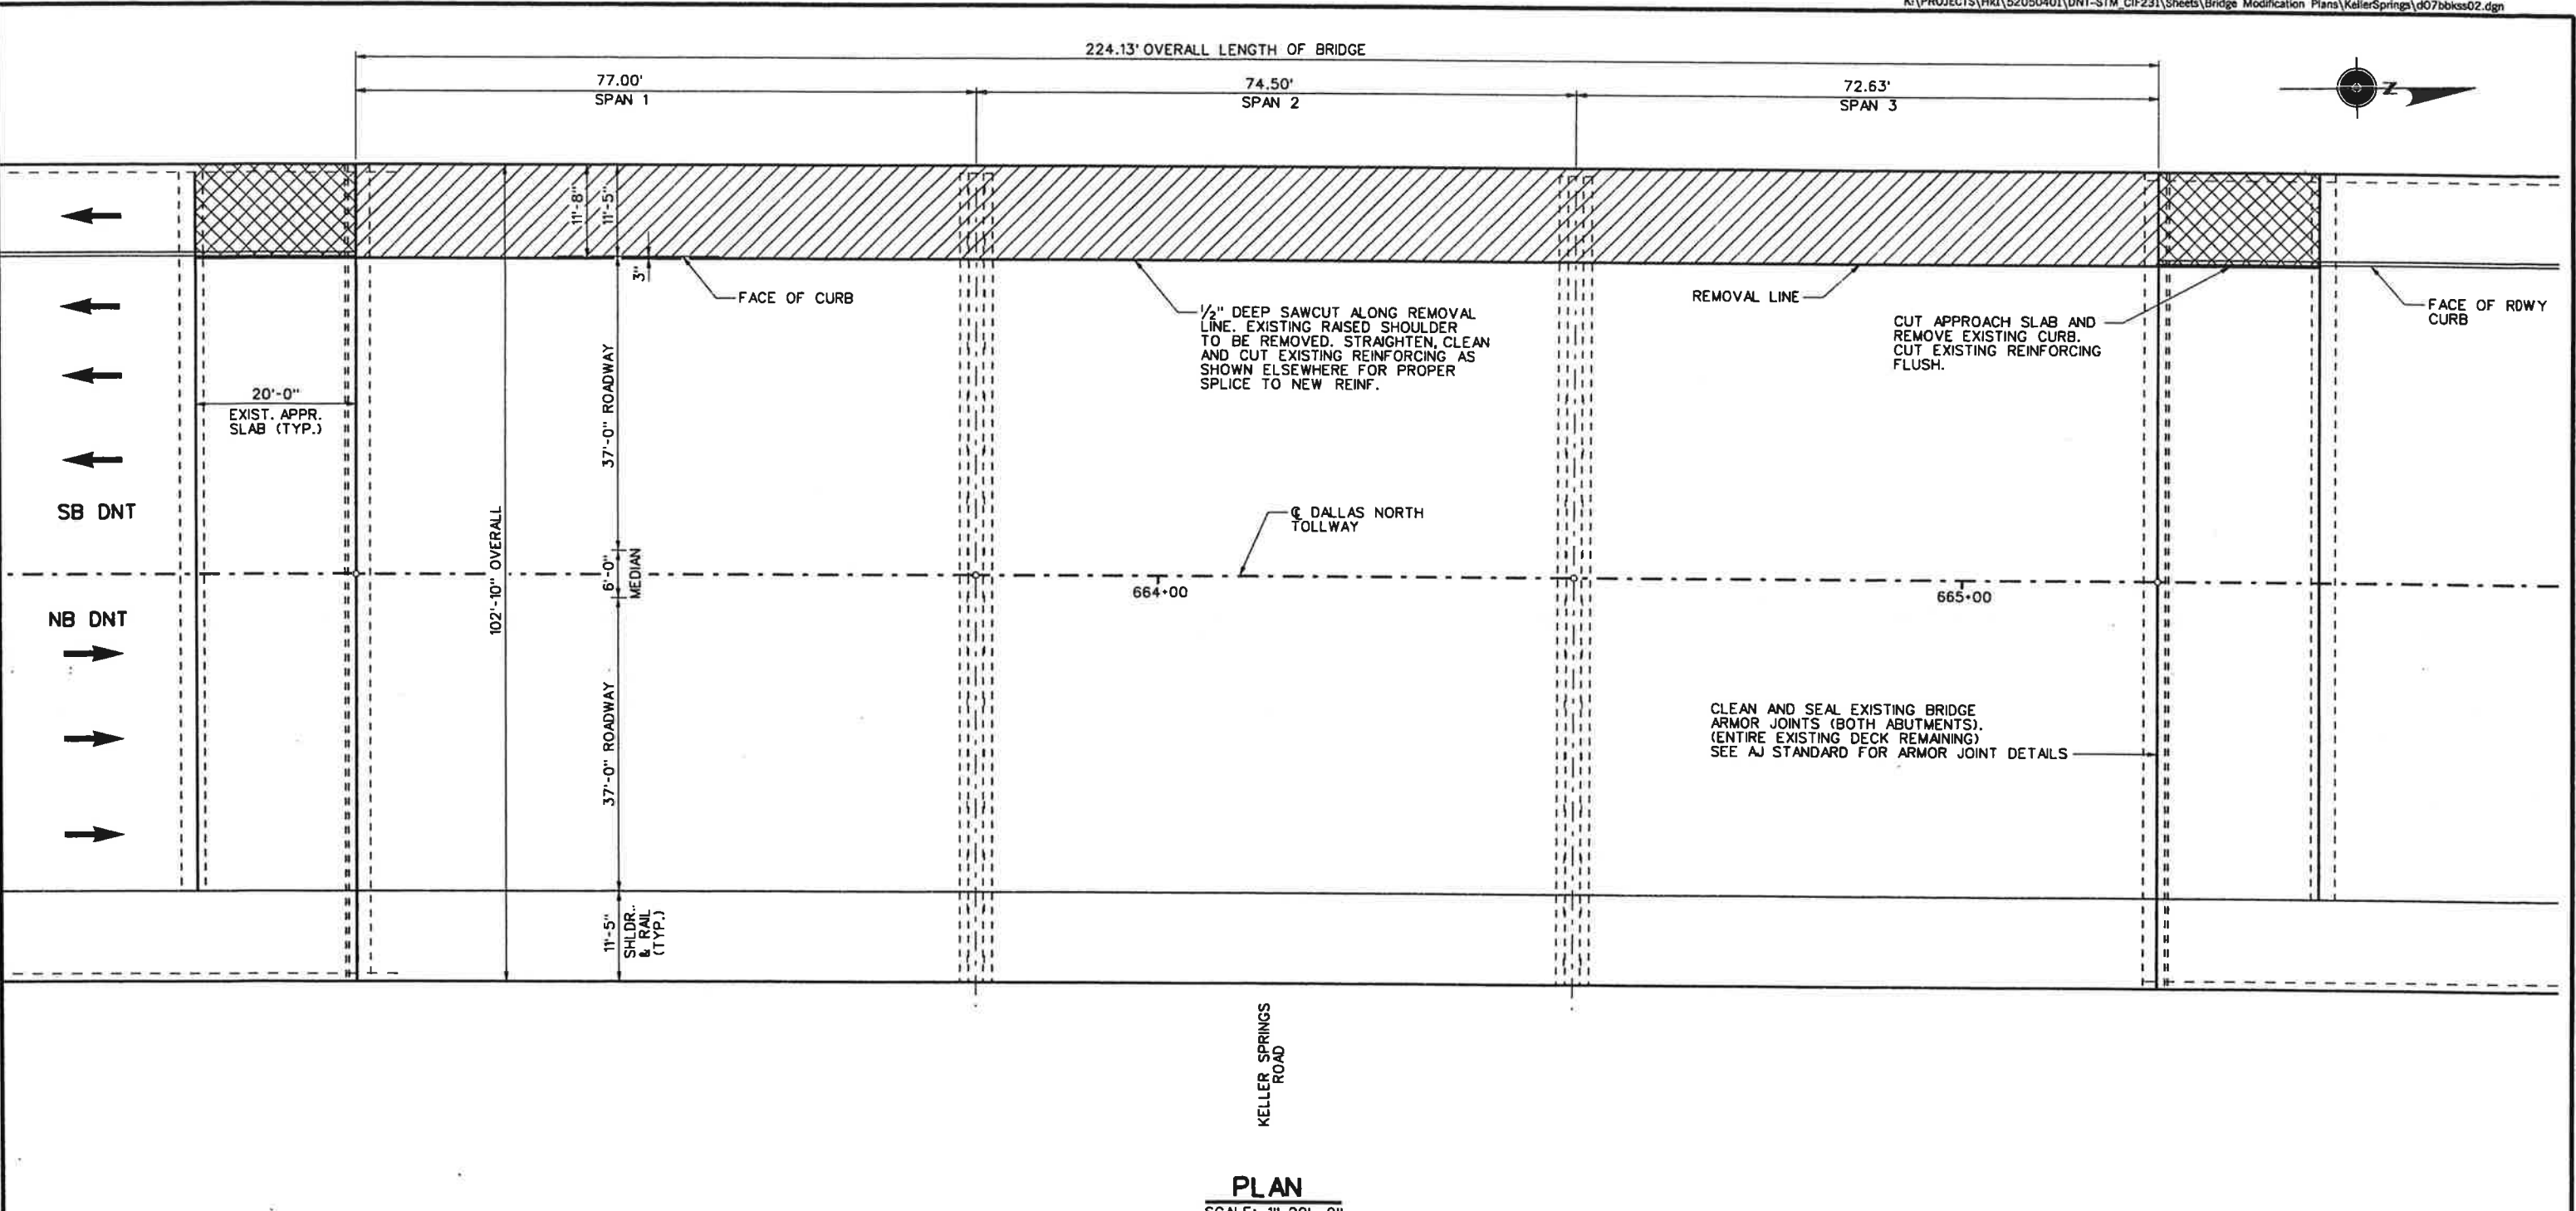

**PLAN**  
SCALE: 1"=20'-0"

| SUMMARY OF BRIDGE ITEMS      |                             |                    |                         |
|------------------------------|-----------------------------|--------------------|-------------------------|
| 430-2004                     | 438-2002                    | 450-7001           | 454-2005                |
| CL S CONC FOR EXT STR (SLAB) | CLEAN AND SEAL EXIST JOINTS | TRAFFIC RAIL (SSR) | ARMOR JOINT (WITH SEAL) |
| CY                           | LF                          | LF                 | LF                      |
| 65                           | 183                         | 224.1              | 19                      |

  
*Douglas W. Sprull*  
 08/31/2005

|  |      |          |                         |
|--|------|----------|-------------------------|
| NO.  | DATE | REVISION | APPROV.                 |
| DALLAS NORTH TOLLWAY   |      |          |                         |
| <br>NORTH TEXAS TOLLWAY AUTHORITY |      |          |                         |
| SLAB REMOVAL PLAN<br>KELLER SPRINGS ROAD OVERPASS<br>SHOULDER REPLACEMENT  |      |          |                         |
| SHEET 3 OF 5   |      |          |                         |
|                                   |      |          | STM 4 & 5<br>PLAN SET A |
| DRAWN  | JWC  | DATE     | 09-02-04                |
| CHECKED  | DWS  | DATE     | 09-03-04                |
| DESIGNED   | DWS  | DATE     | 09-03-04                |
| SCALE 1"=20'-0"  |      |          |                         |
| CONTRACT NO. 02040-DNT-02-CN-EN SHEET 116 OF 220   |      |          |                         |