


LEGEND:

■ CONSTRUCTION AREA

NOTES:

1. THIS DETOUR PLAN IS TO BE USED DURING NIGHT TIME LANE CLOSURES ONLY FOR BRIDGE REMOVAL AND BEAM HANGING OPERATIONS. TIMES AND DURATION MUST BE APPROVED BY NTTA IN ADVANCE OF PLACEMENT.
2. CAPTURE OF FALLING DEBRIS SHALL BE PROVIDED WHILE TRAFFIC OPERATIONS ARE BEING MAINTAINED ON VERDE VALLEY LANE.

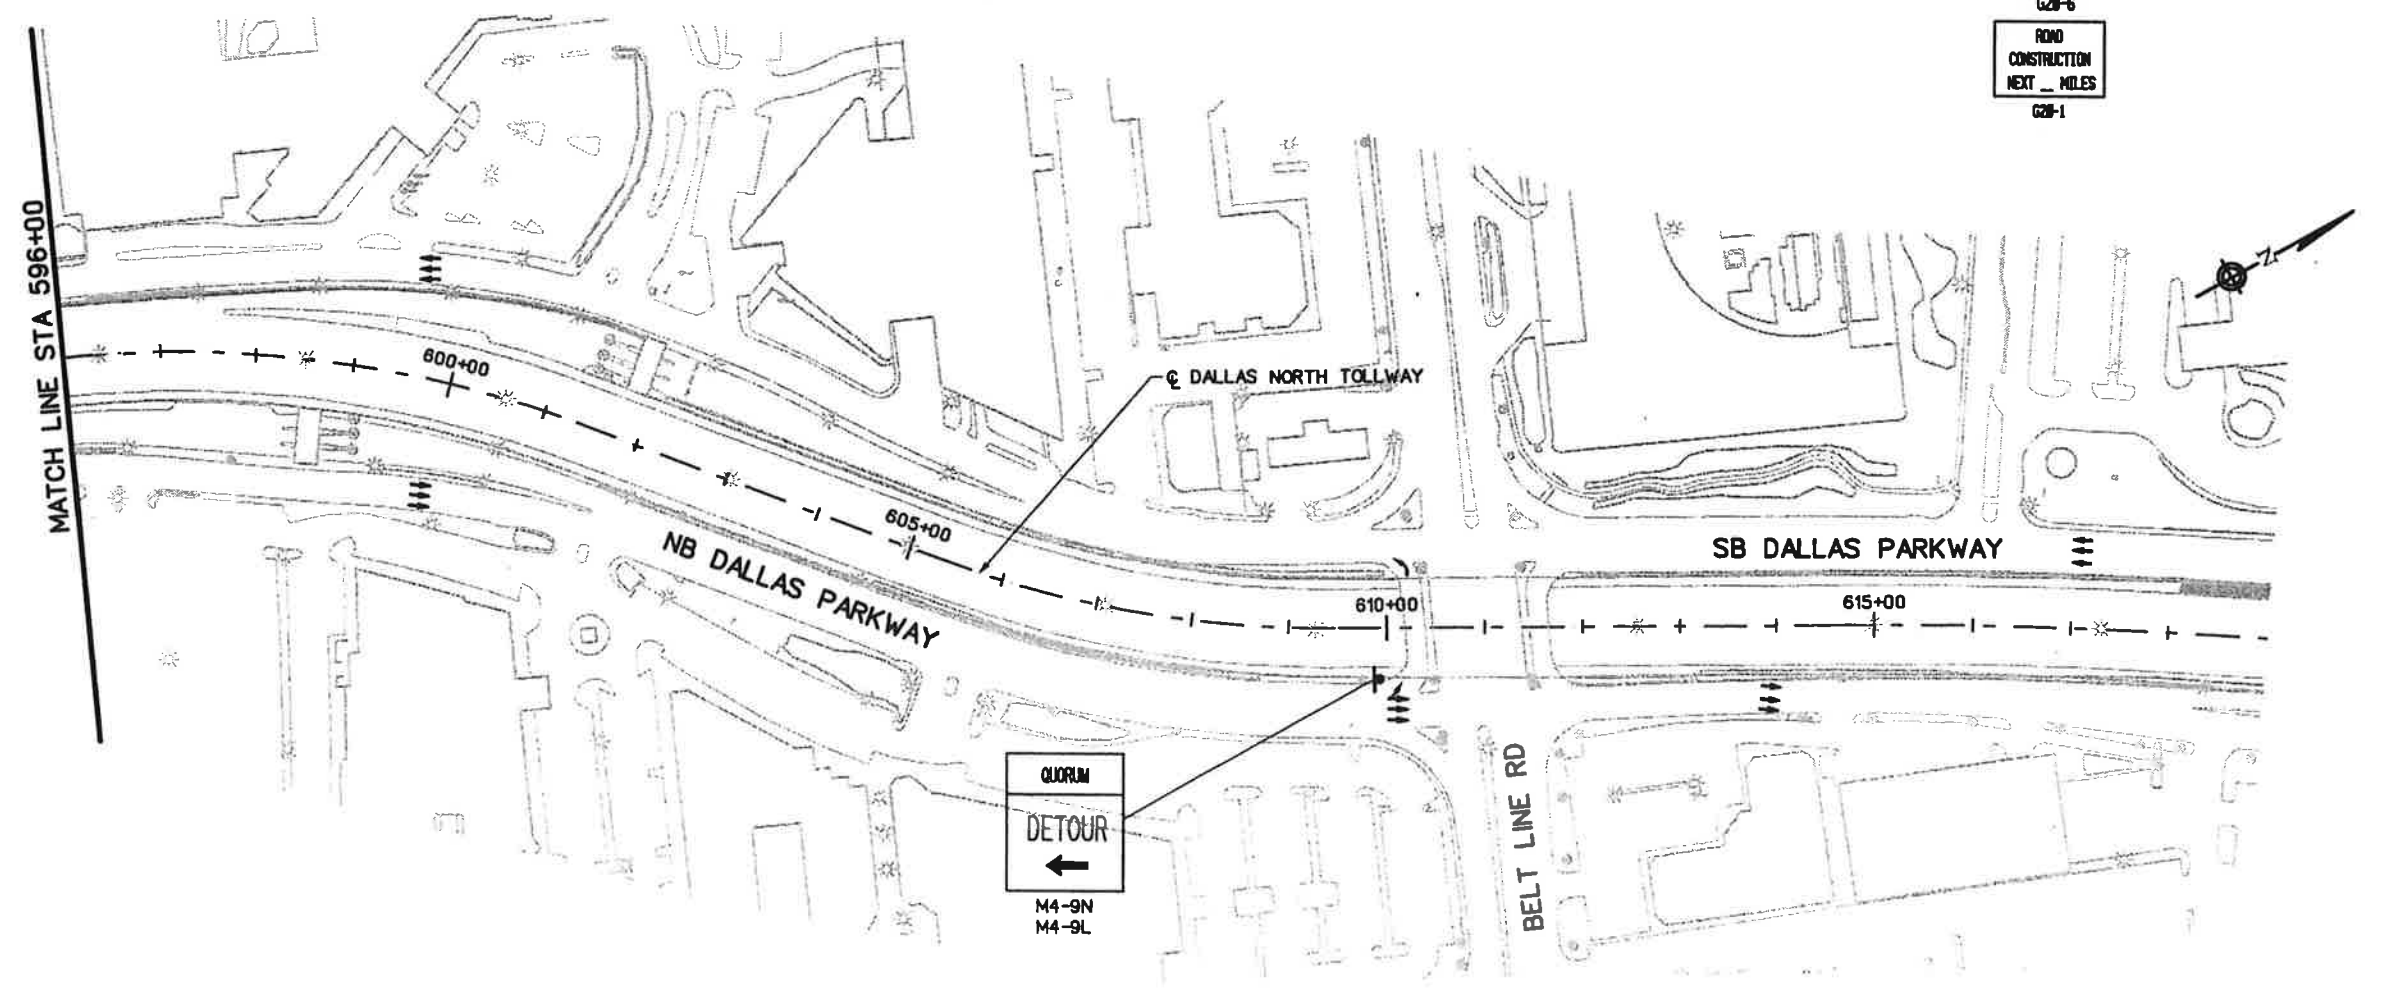

Eduardo Hernandez Jr.

09/23/05

NO.	DATE	REVISION	APPROV.

DALLAS NORTH TOLLWAY

NTTA

NORTH TEXAS TOLLWAY AUTHORITY

VERDE VALLEY LANE
DETOUR PLAN

SHEET 2 OF 2

CIVIL ASSOCIATES, INC.	9390 Amberlon Pkwy Suite 9390 Dallas, TX 75243	STM 4 & 5 PLAN SET A
DRAWN RO	DATE 03-31-05	DESIGNED EH DATE 03-31-05
CHECKED CCD	DATE 03-31-05	SCALE 1"=200'

CONTRACT NO. 02040-DNT-02-CN-EN SHEET A35 OF A220

9/23/2005 g:\2387-dnt-stm_cit232\SHEETS\Traffic Control Plan\07bCD02.dgn