


LEGEND:

■ CONSTRUCTION AREA

NOTES:

1. THIS DETOUR PLAN IS TO BE USED DURING NIGHT TIME LANE CLOSURES ONLY FOR BRIDGE REMOVAL AND BEAM HANGING OPERATIONS. TIMES AND DURATION MUST BE APPROVED BY NTTA IN ADVANCE OF PLACEMENT.
2. CAPTURE OF FALLING DEBRIS SHALL BE PROVIDED WHILE TRAFFIC OPERATIONS ARE BEING MAINTAINED ON KELLER SPRINGS.

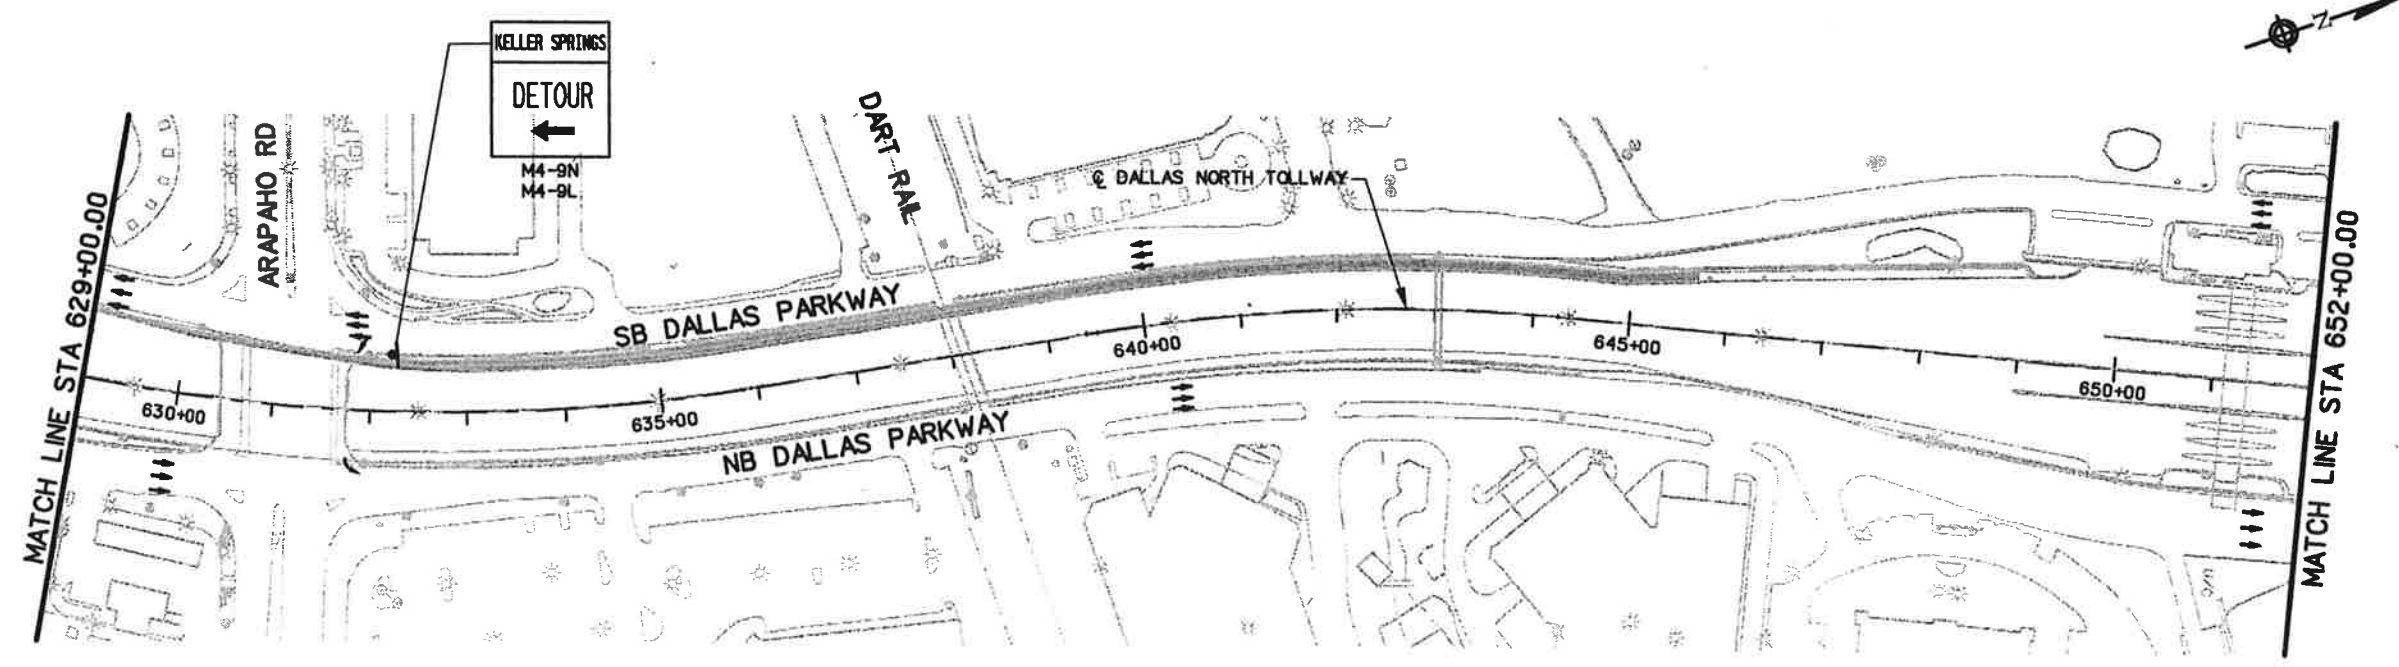

Eduardo Hernandez Jr
 STATE OF TEXAS
 EDUARDO HERNANDEZ JR.
 93760
 LICENSED PROFESSIONAL ENGINEER
 9/23/05

NO.	DATE	REVISION	APPROV.
DALLAS NORTH TOLLWAY			
NTTA NORTH TEXAS TOLLWAY AUTHORITY			
KELLER SPRINGS ROAD DETOUR PLAN			
SHEET 1 OF 2			
CIVIL ASSOCIATES, INC.		8330 Amberlee Pkwy Suite 9380 Dallas, TX 75243	STM 4 & 5 PLAN SET A
DRAWN	TR	DATE 03-31-05	DESIGNED
CHECKED	CCD	DATE 03-31-05	SCALE 1" = 200'
CONTRACT NO. 02040-DNT-02-CN-EN SHEET A31a OF A200			