


LEGEND:

■ CONSTRUCTION AREA

NOTES:

1. THIS DETOUR PLAN IS TO BE USED DURING NIGHT TIME LANE CLOSURES ONLY FOR BRIDGE REMOVAL AND BEAM HANGING OPERATIONS. TIMES AND DURATION MUST BE APPROVED BY NTTA IN ADVANCE OF PLACEMENT.
2. CAPTURE OF FALLING DEBRIS SHALL BE PROVIDED WHILE TRAFFIC OPERATIONS ARE BEING MAINTAINED ON VERDE VALLEY LANE.

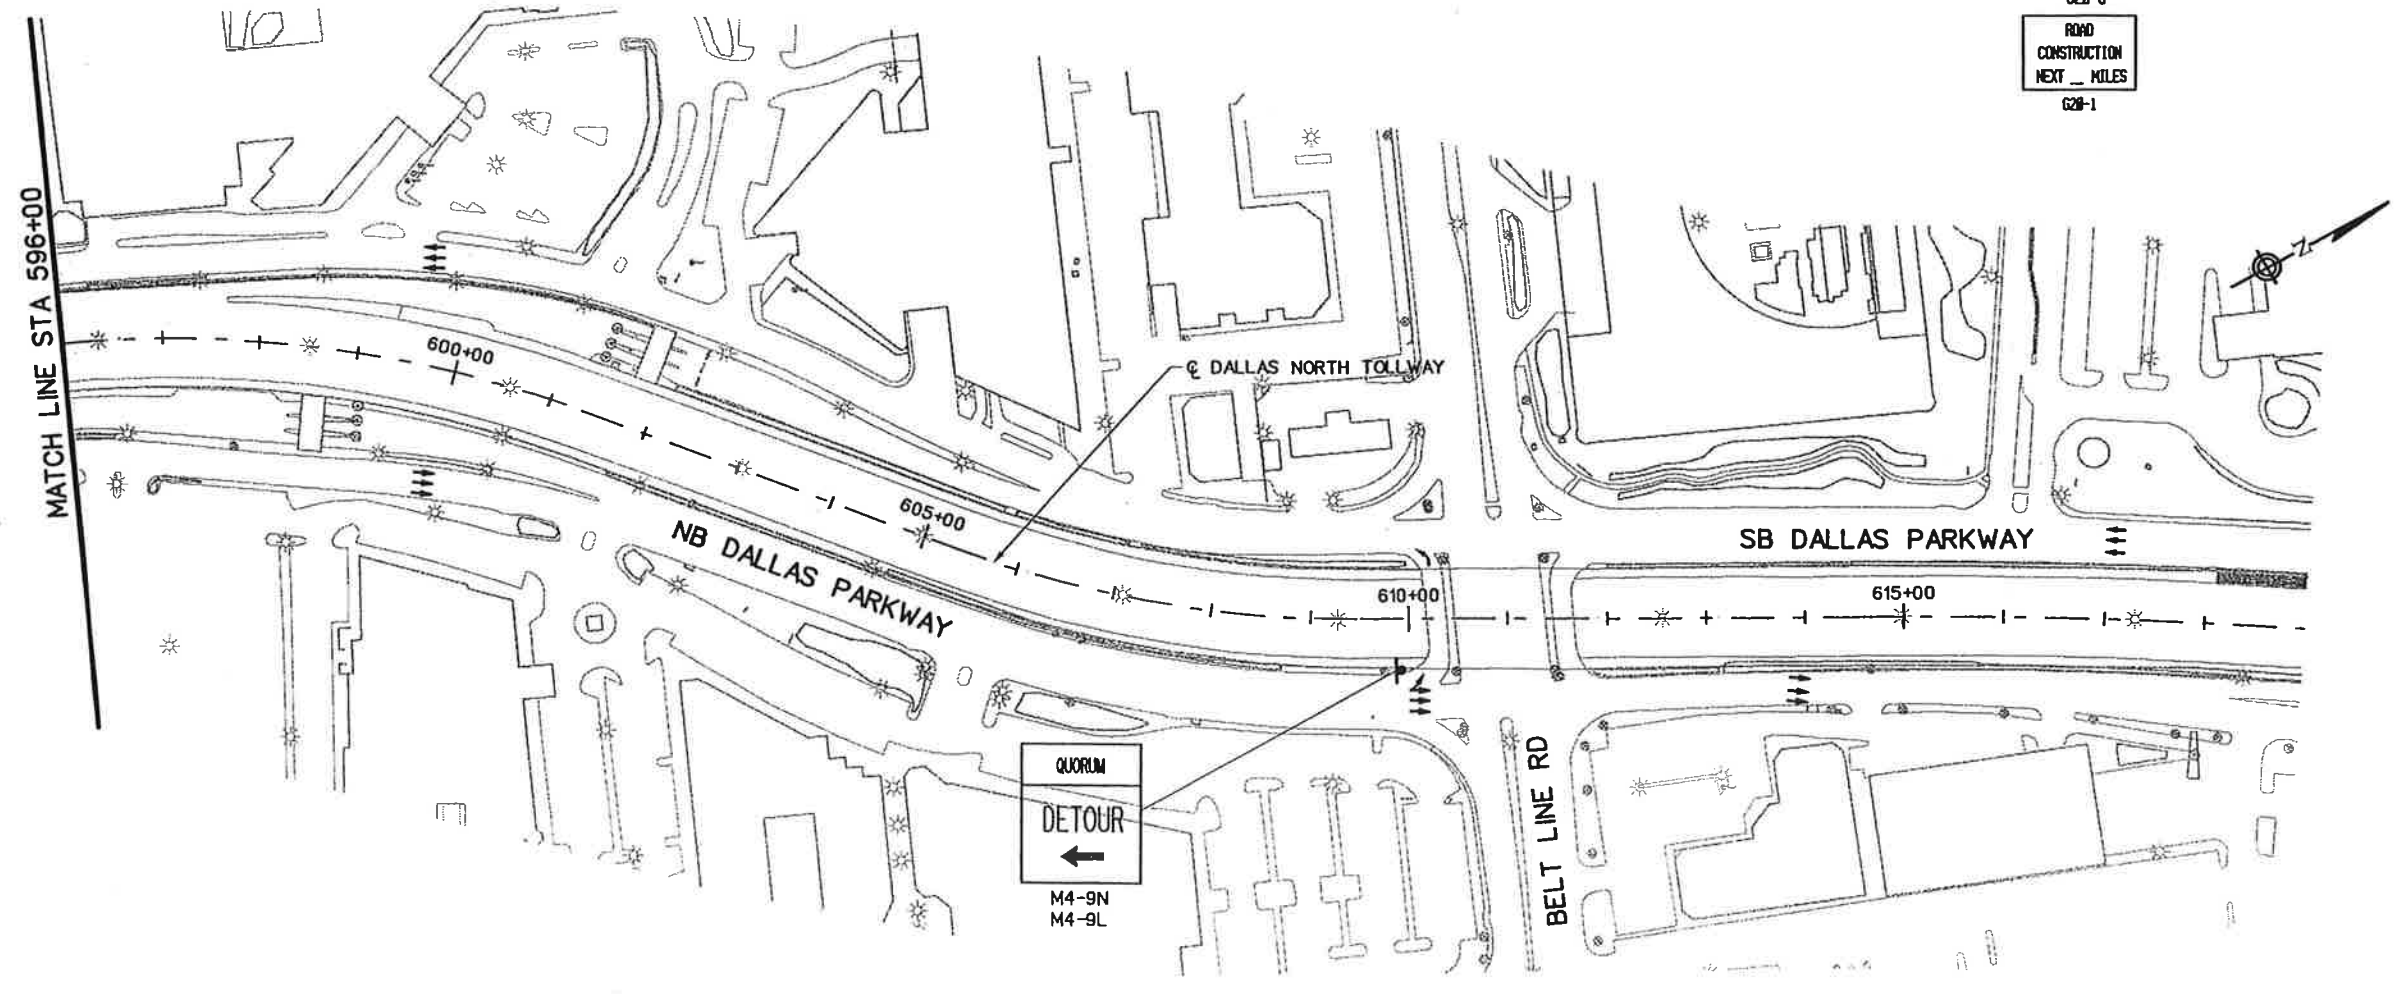

*Eduardo Hernandez Jr.*

EDUARDO HERNANDEZ JR.  
93760  
LICENSED PROFESSIONAL ENGINEER  
09/23/05

NO.	DATE	REVISION	APPROV.
DALLAS NORTH TOLLWAY			
<b>NTTA</b> NORTH TEXAS TOLLWAY AUTHORITY			
VERDE VALLEY LANE DETOUR PLAN			
SHEET 2 OF 2			
CIVIL ASSOCIATES, INC.		9330 Amberlon Pkwy Suite 9380 Dallas, TX 75243	STM 4 & 5 PLAN SET A
DRAWN RO	DATE 03-31-05	DESIGNED EH	DATE 03-31-05
CHECKED CCD	DATE 03-31-05	SCALE 1"=200'	
CONTRACT NO. 02040-DNT-02-CN-EN SHEET A35 OF A220			