


LEGEND:

■ CONSTRUCTION AREA

NOTES:

1. THIS DETOUR PLAN IS TO BE USED DURING NIGHT TIME LANE CLOSURES ONLY FOR BRIDGE REMOVAL AND BEAM HANGING OPERATIONS. TIMES AND DURATION MUST BE APPROVED BY NTTA IN ADVANCE OF PLACEMENT.
2. CAPTURE OF FALLING DEBRIS SHALL BE PROVIDED WHILE TRAFFIC OPERATIONS ARE BEING MAINTAINED ON KELLER SPRINGS.

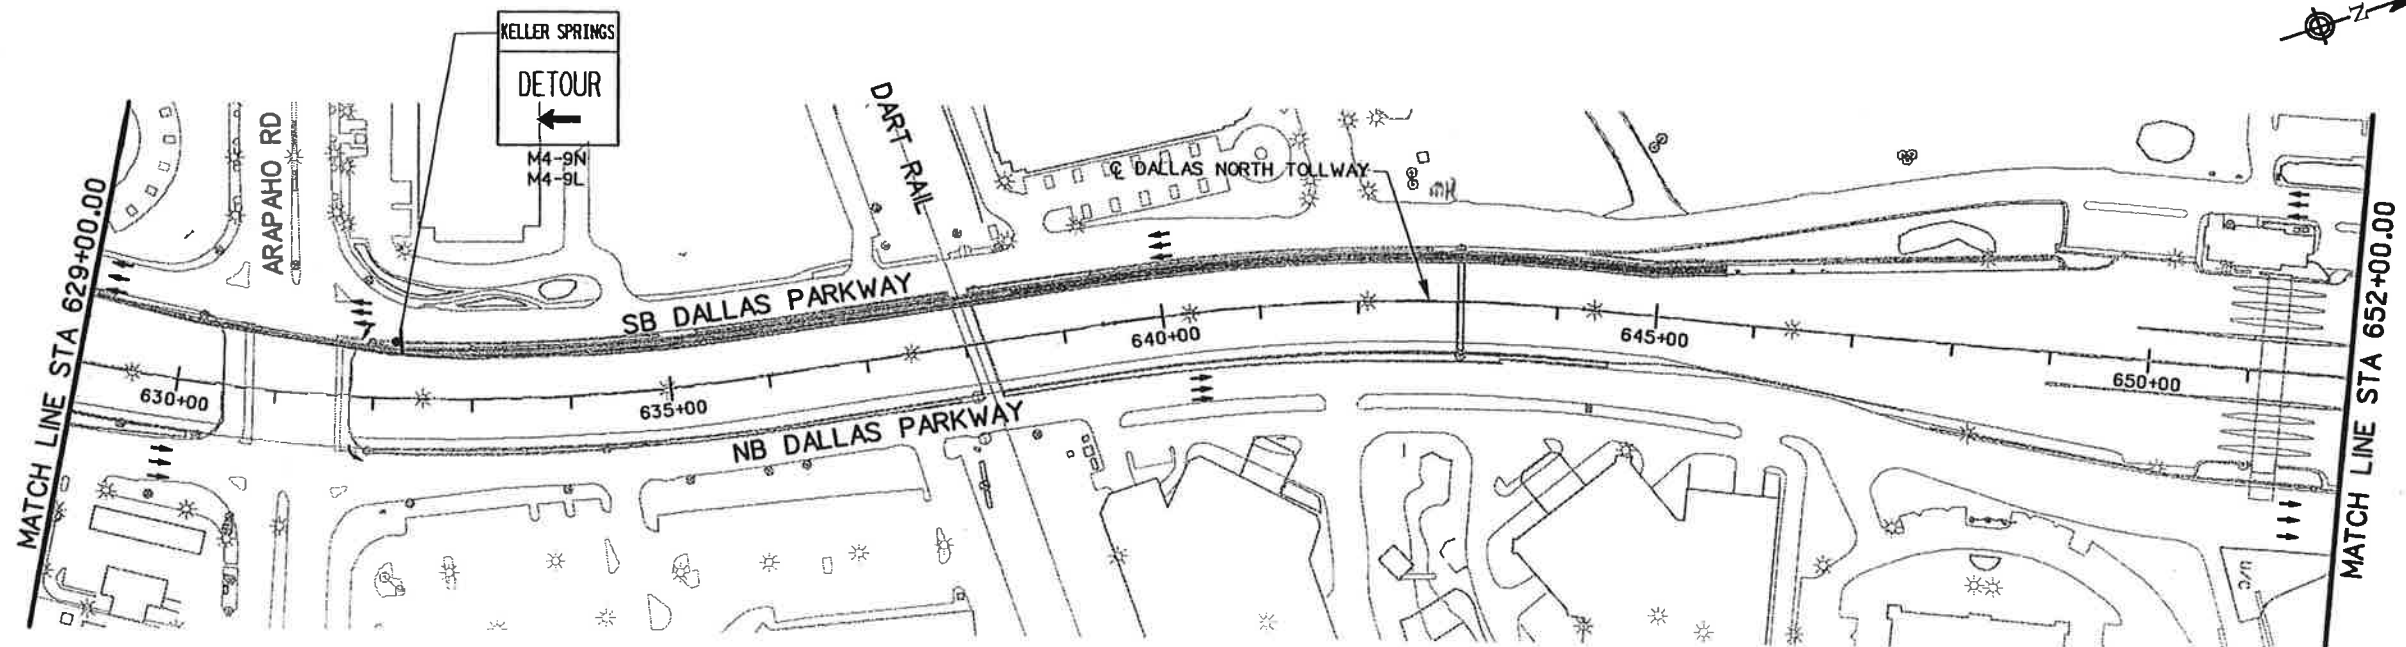

Eduardo Hernandez Jr

 9/23/05

NO.	DATE	REVISION	APPROV.
DALLAS NORTH TOLLWAY			
 NTTA NORTH TEXAS TOLLWAY AUTHORITY			
KELLER SPRINGS ROAD DETOUR PLAN			
SHEET 1 OF 2			
CIVIL ASSOCIATES, INC.		9300 Amberlon Pkwy Suite 3380 Dallas, TX 75243	STM 4 & 5 PLAN SET A
DRAWN TR	DATE 03-31-05	DESIGNED EH	DATE 03-31-05
CHECKED CCD	DATE 03-31-05	SCALE 1"=200'	
CONTRACT NO. 02040-DNT-02-CN-EN SHEET A34 of A200			