




LINE "E"

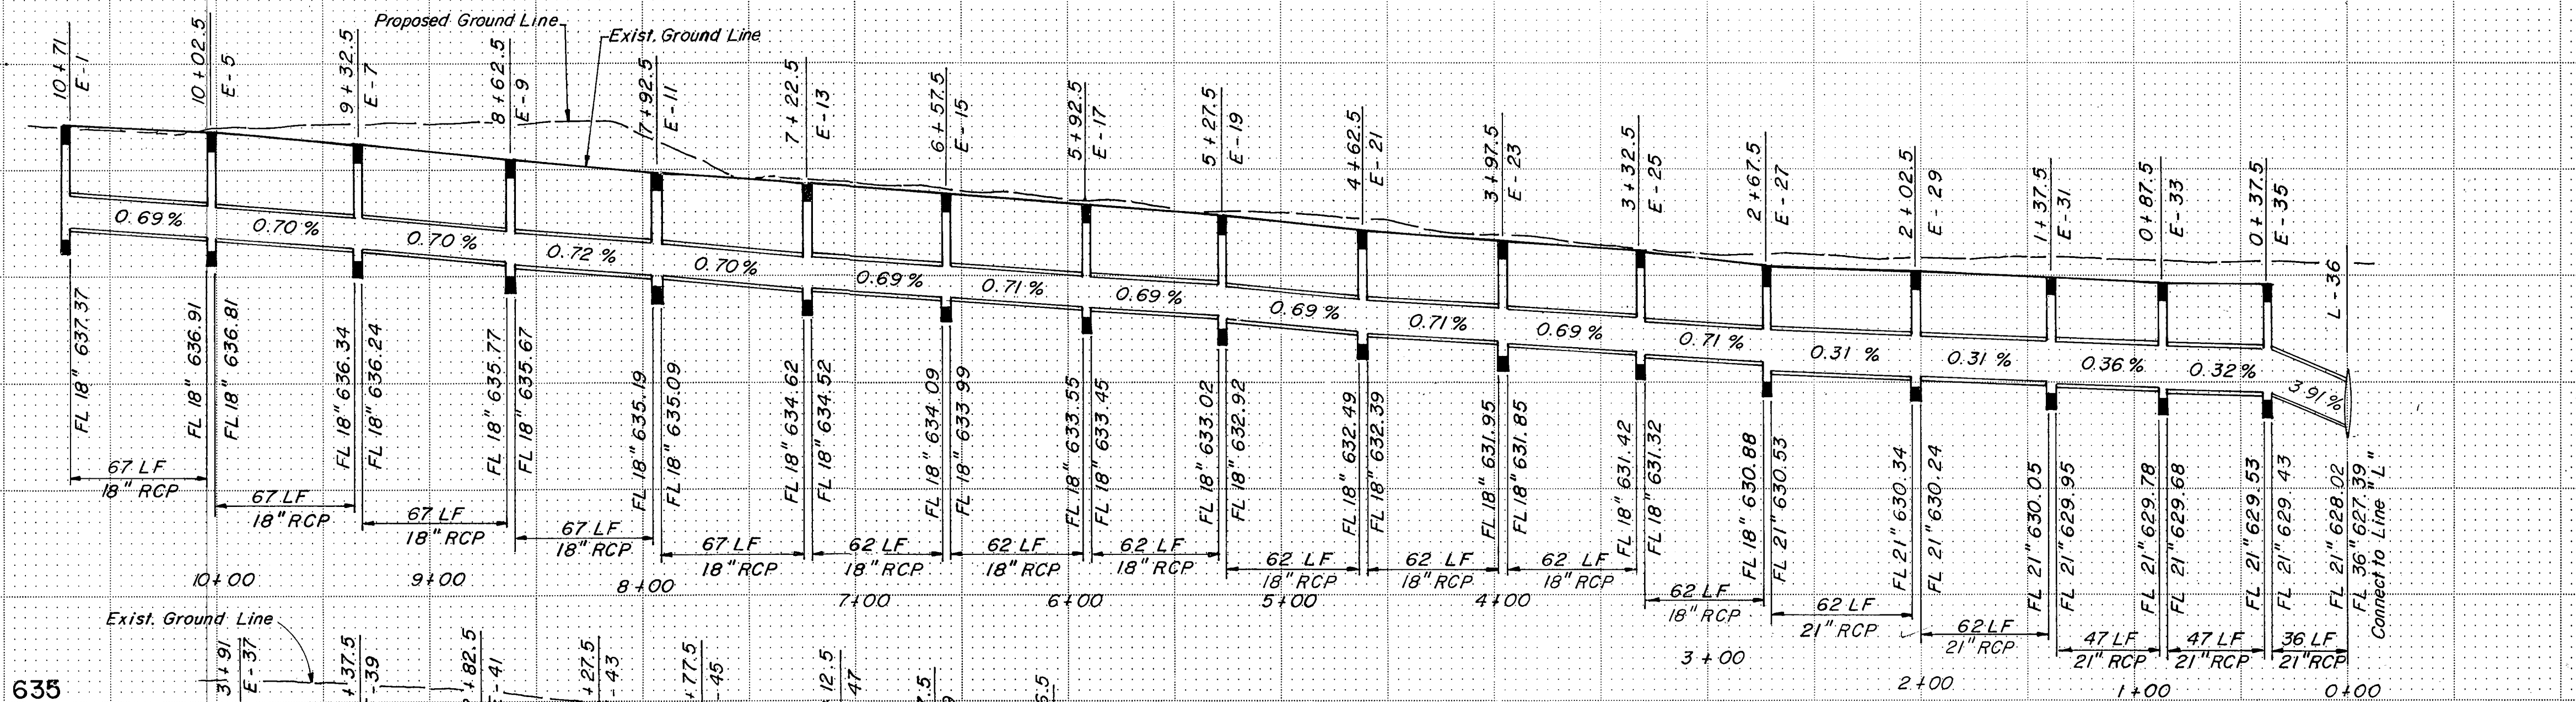

LINE "E-2"

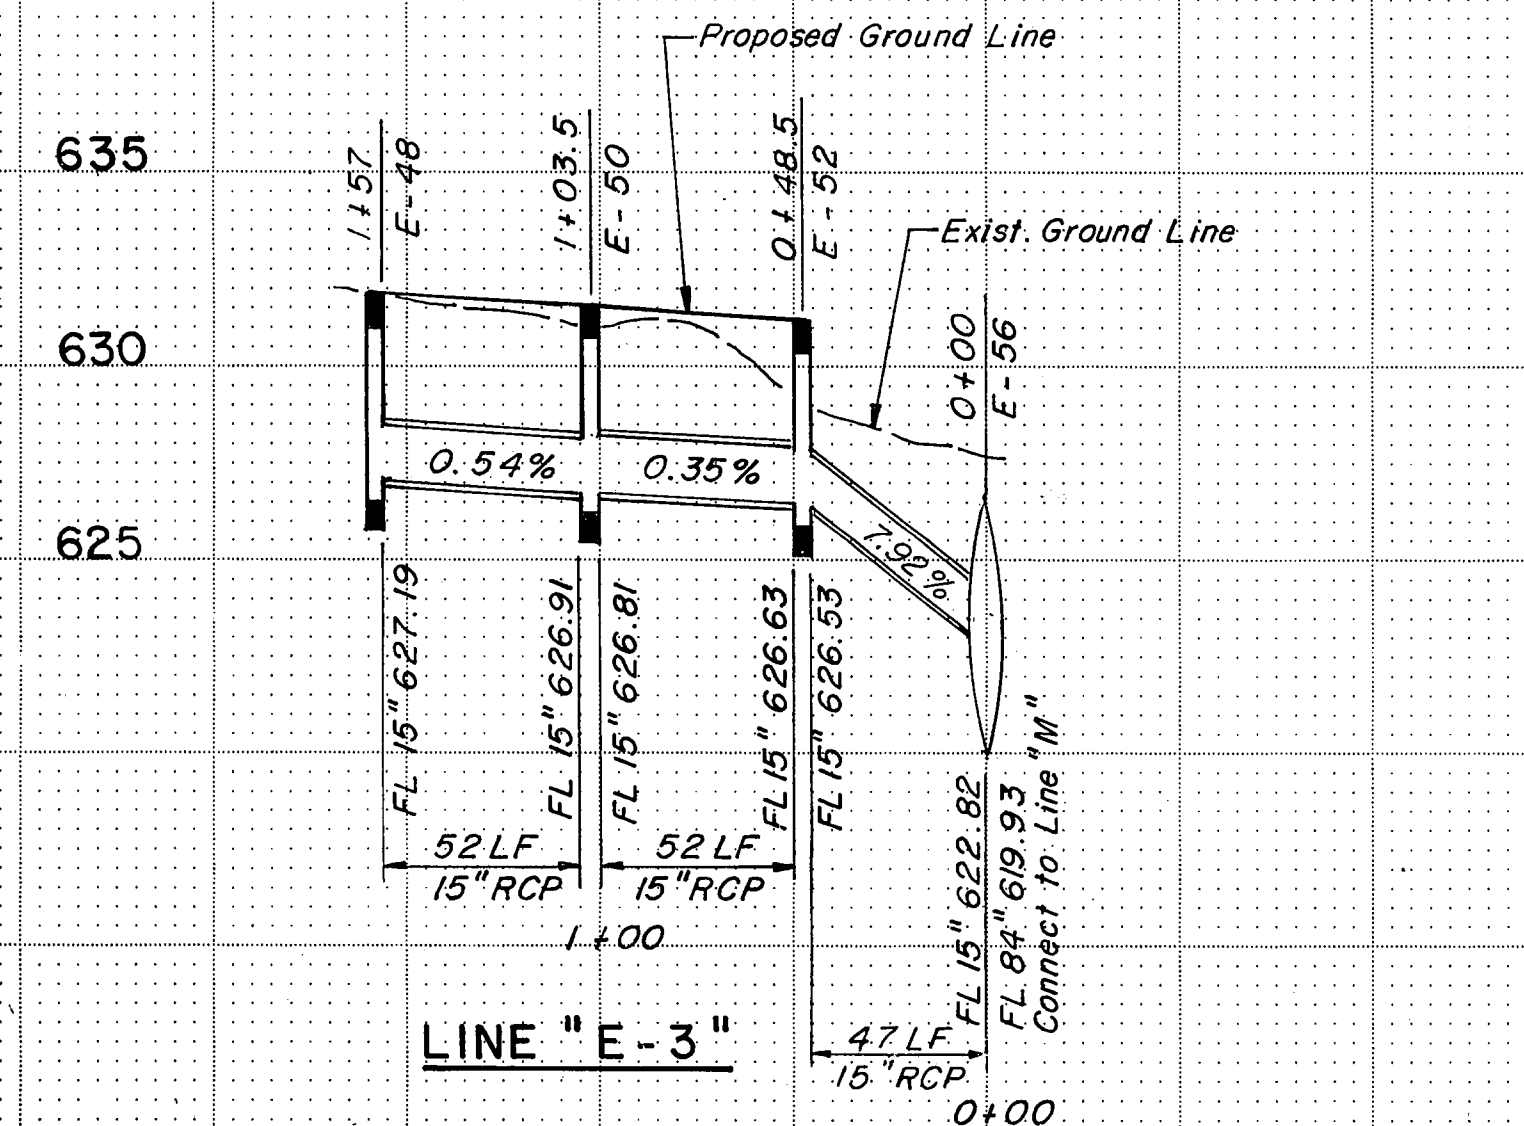

LINE "E-3"

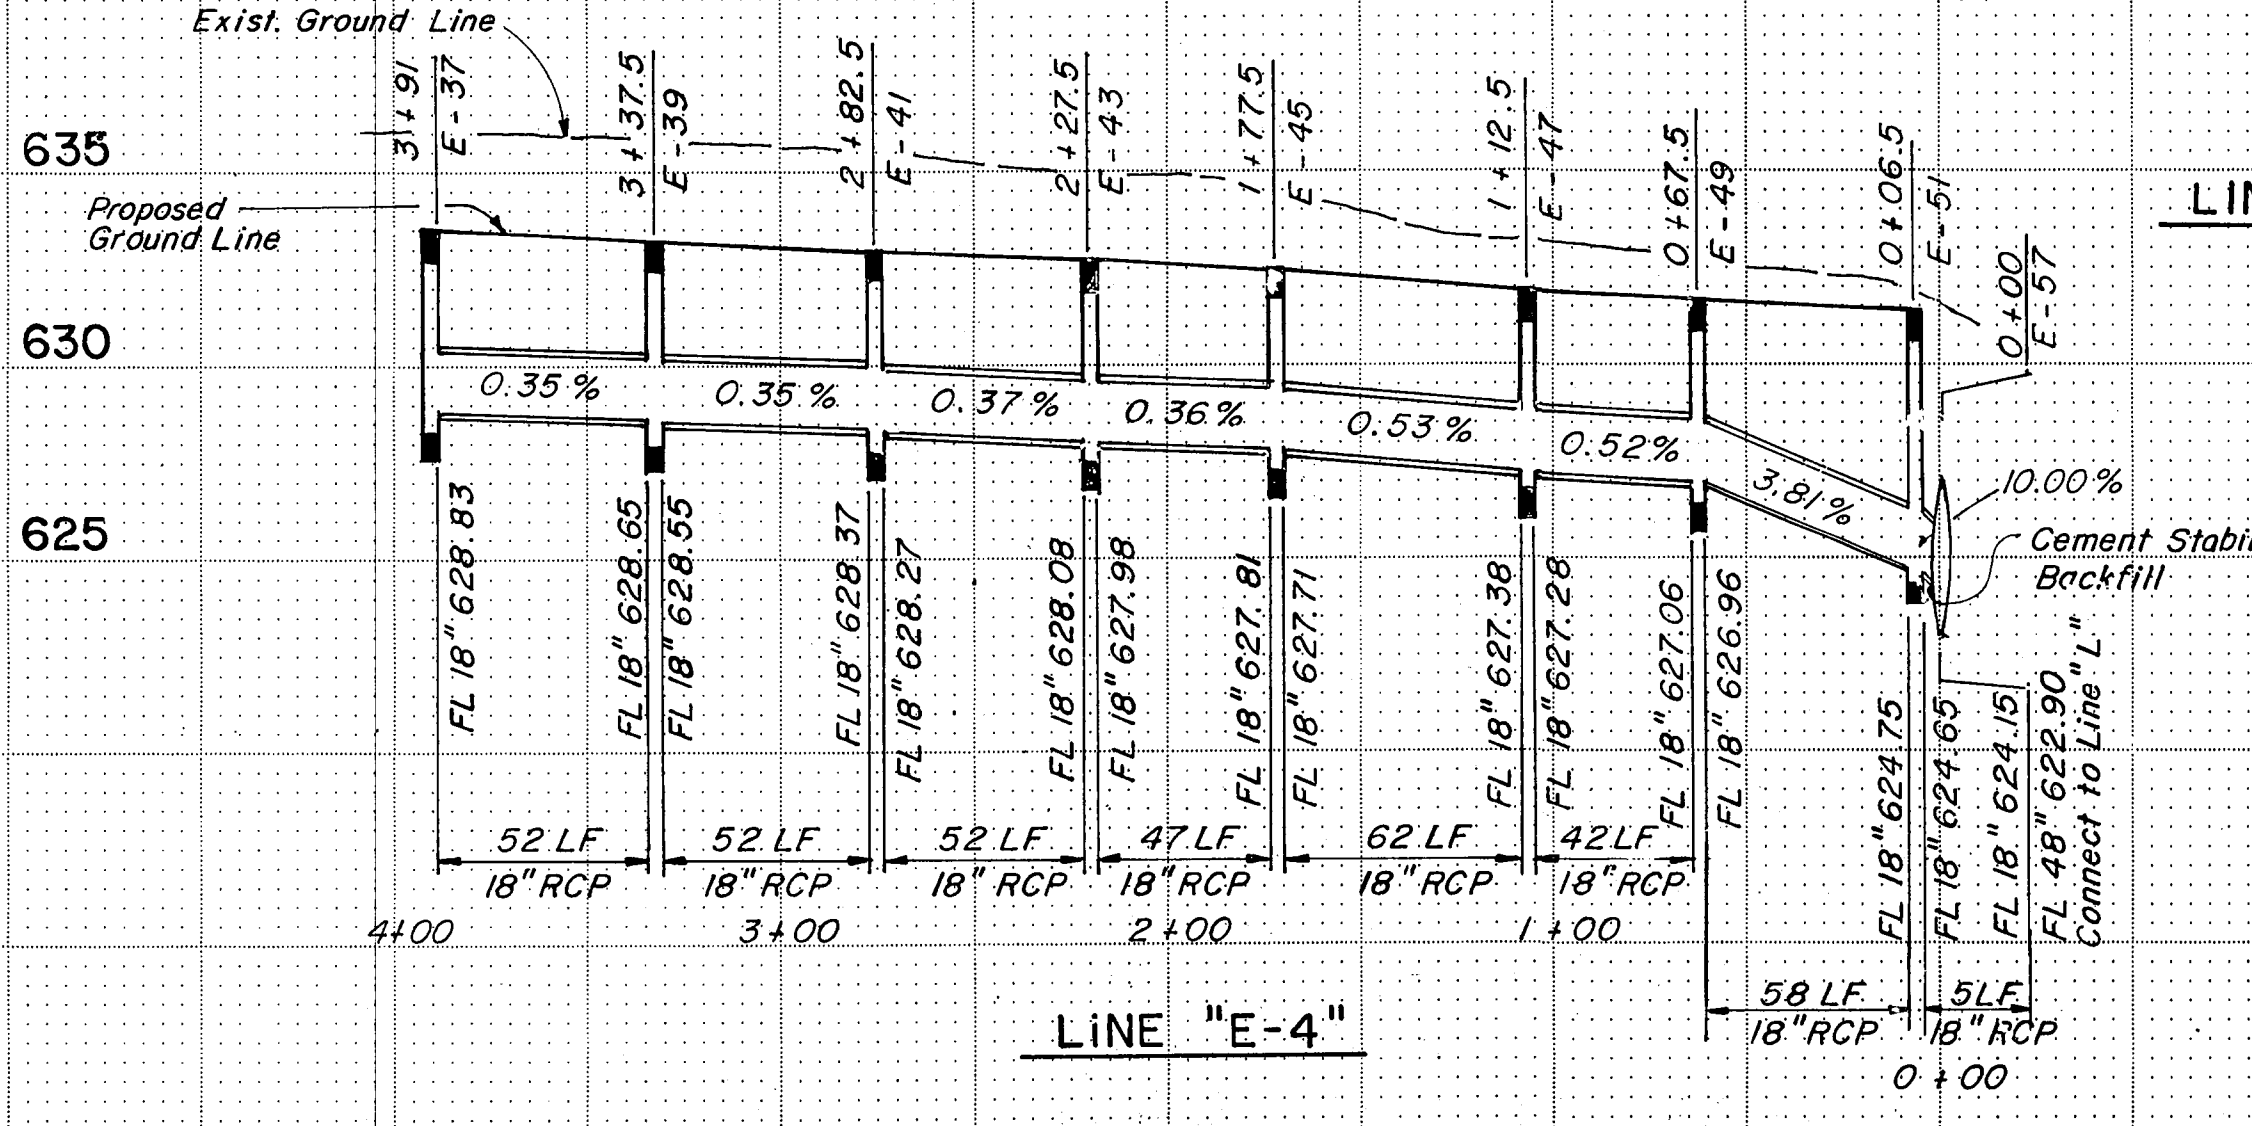

LINE "E-4"

NOTES:
1. Refer to Sheet R74 for depth of cement stabilized backfill.

STORM SEWER LINES: "E", "E-2", "E-3", "E-4"

NO.	REVISION	BY	DATE
TEXAS TURNPIKE AUTHORITY DALLAS NORTH TOLLWAY			
STORM SEWER PROFILES			
Gibbs & Hill, Inc.			
MADE	AE/TL	DATE	12/83
CHECKED	REW	DATE	4/84
TRACED	GWK	DATE	12/83
SCALE	1"=50' H 1"=5' V		
CONTRACT NO. DNT-115 SHEET R65 OF R85			