



LINE "B-1"

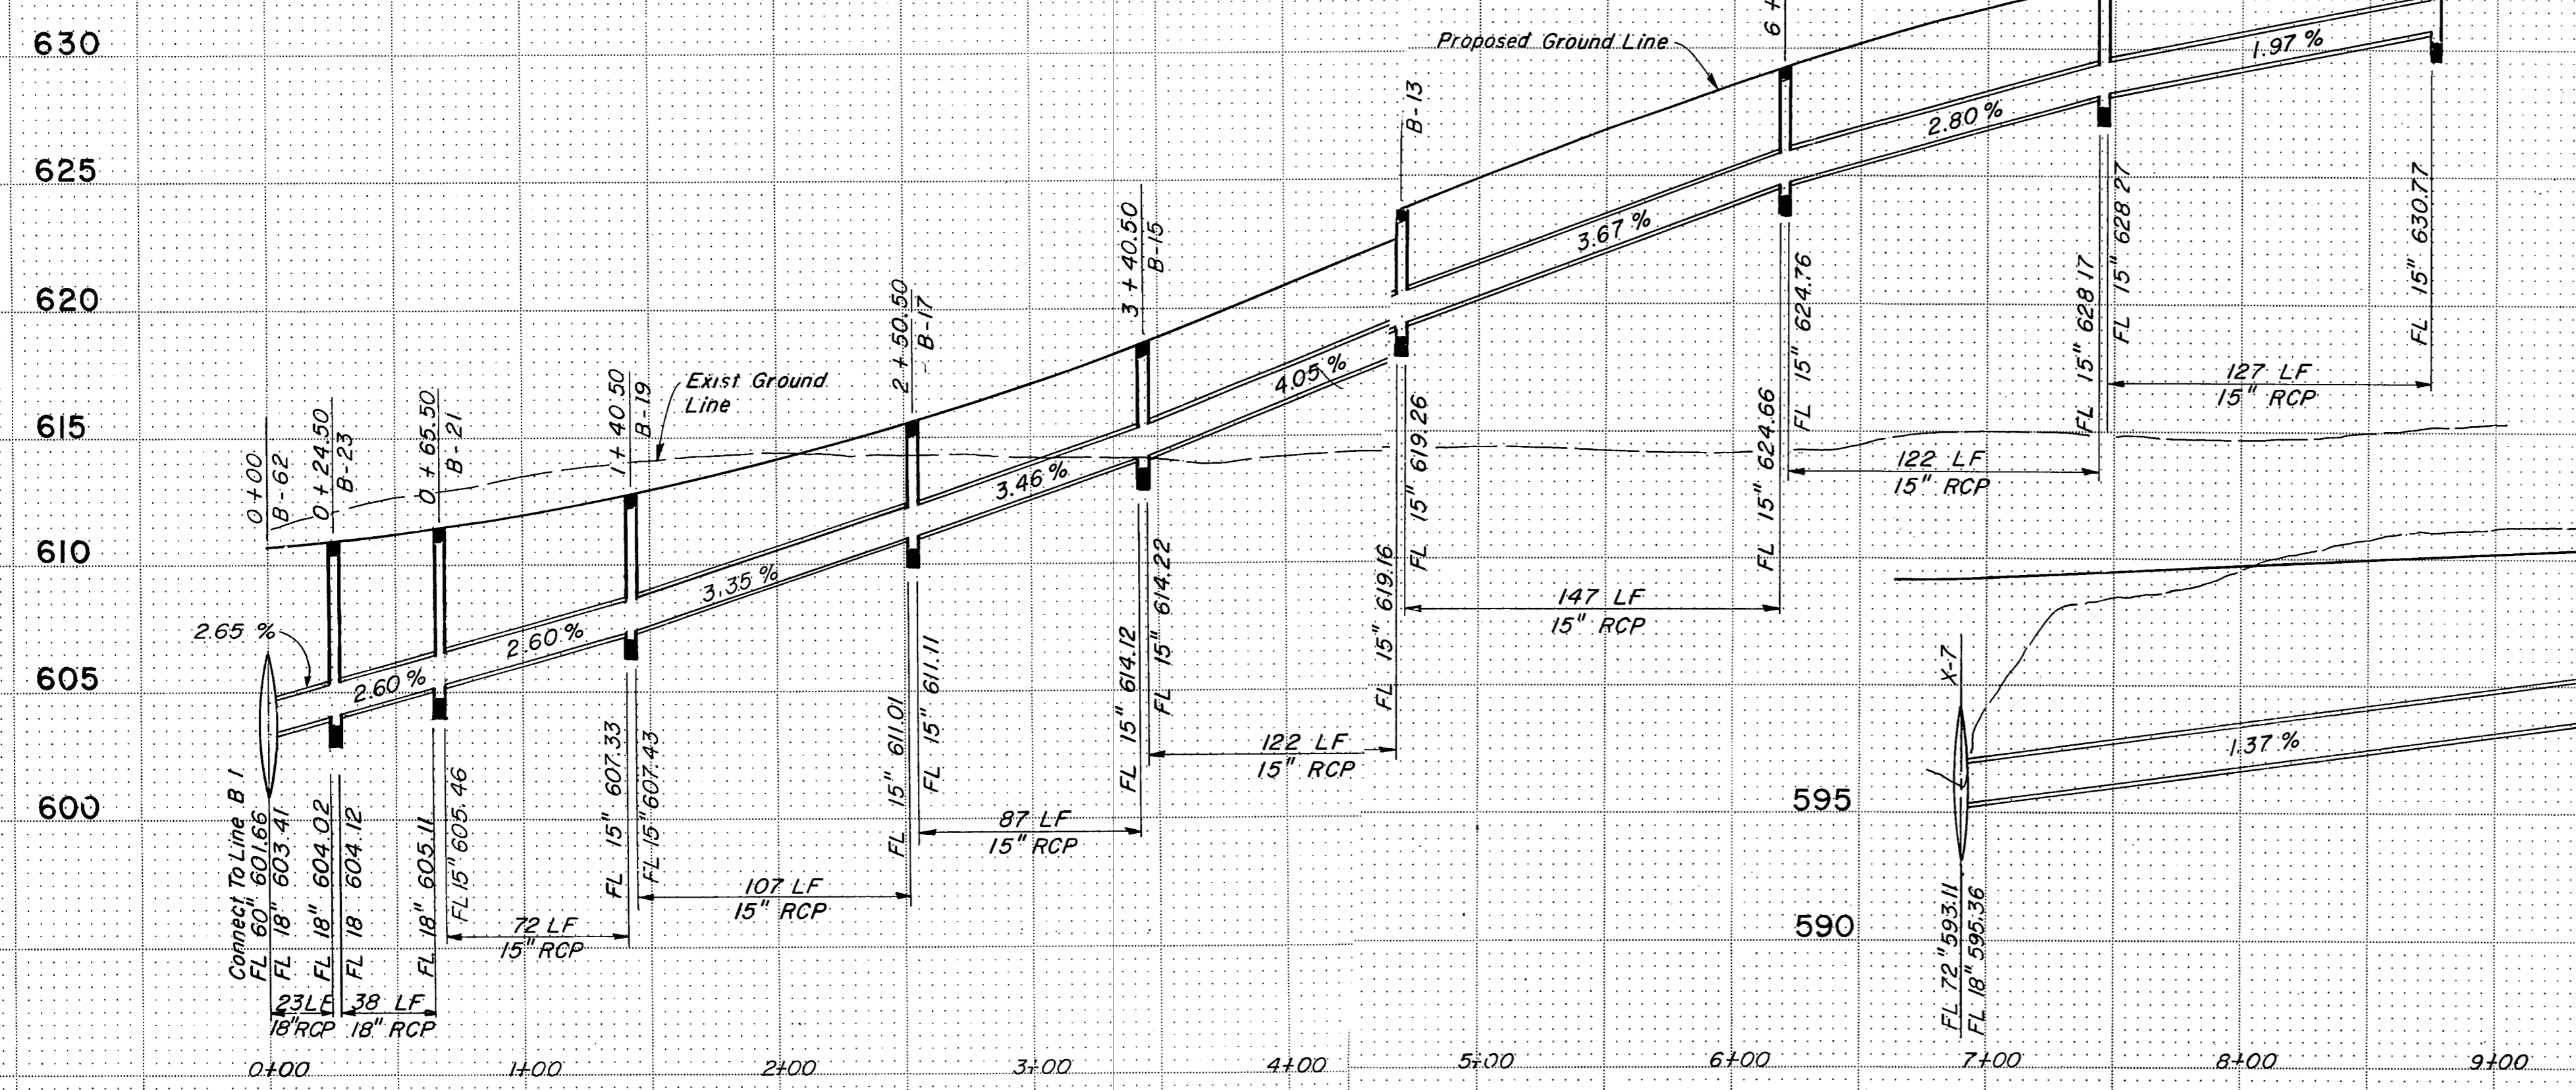

LINE "B-1-3"

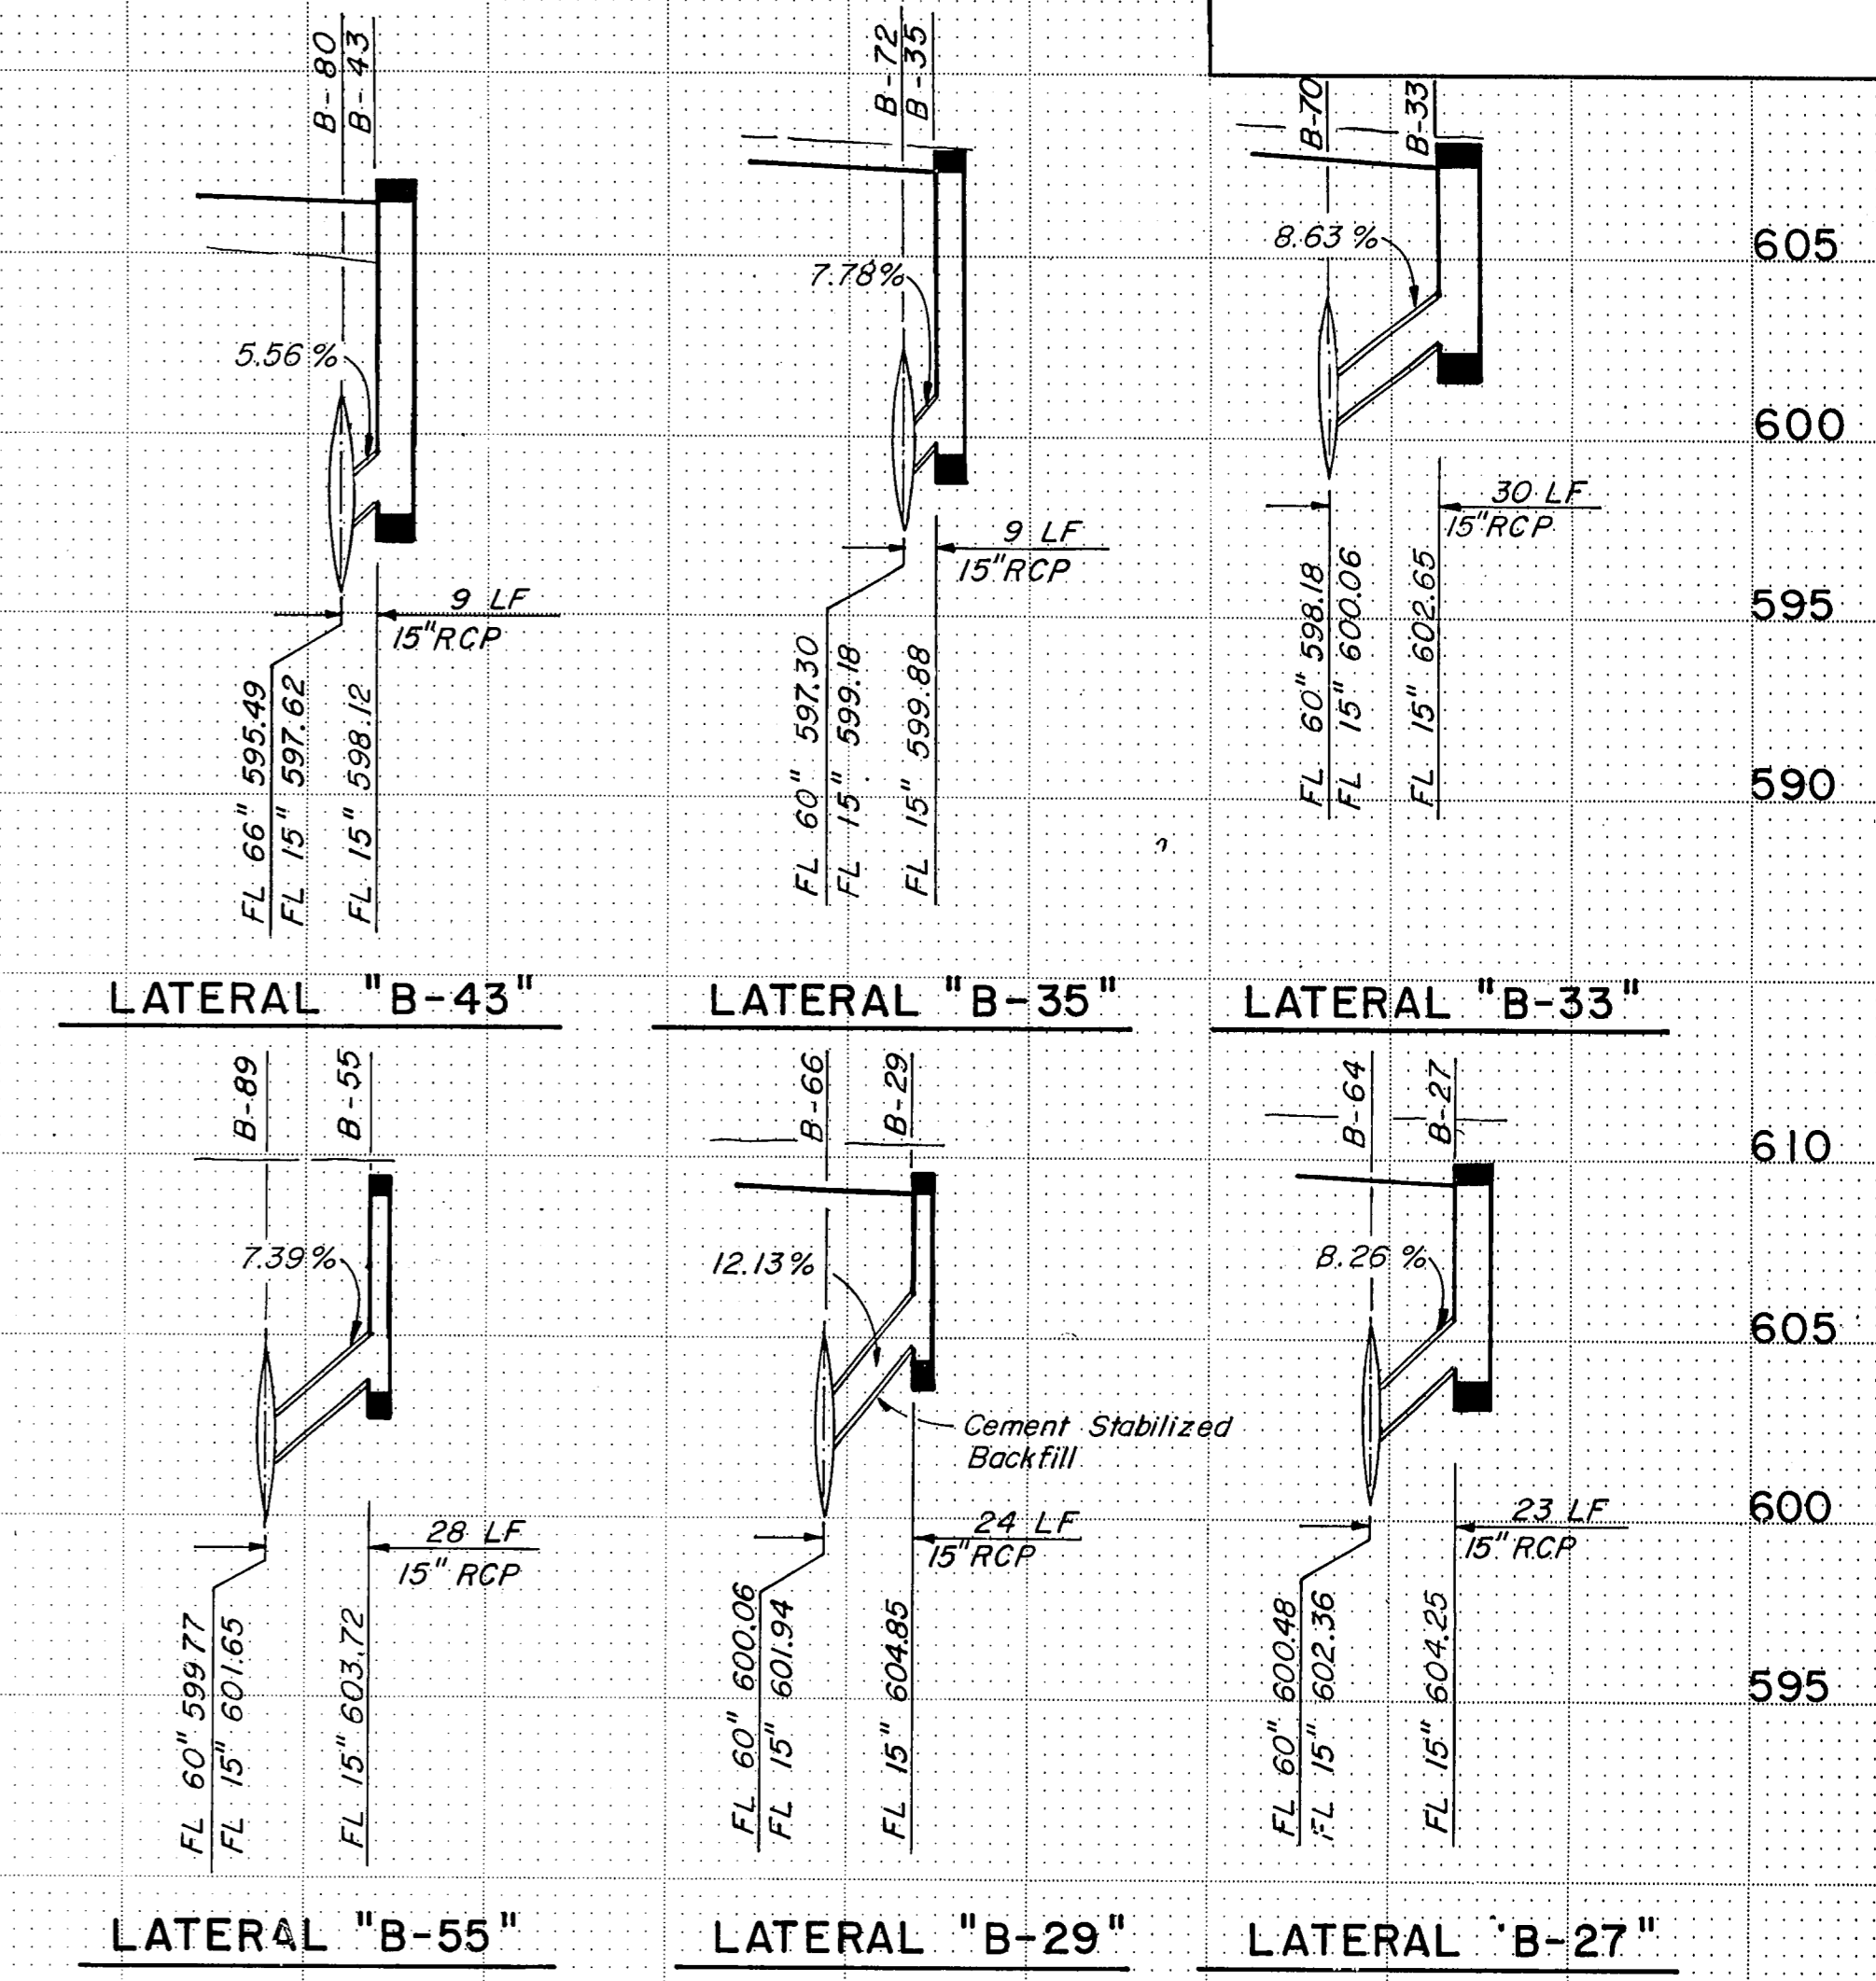

NOTES:
1. Refer to Sheet R74 for depth of stabilized backfill.

LATERAL "B-43"
LATERAL "B-35"
LATERAL "B-33"
LATERAL "B-55"
LATERAL "B-29"
LATERAL "B-27"
LATERAL "B-25"
LATERAL "N-3"

STORM SEWER LINE: "B-1", "B-1-3"
LATERAL: "B-25", "B-27", "B-29", "B-33", "B-35", "B-43", "B-55", "N-3"

NO.	REVISION	BY	DATE
TEXAS TURNPIKE AUTHORITY DALLAS NORTH TOLLWAY			
STORM SEWER PROFILES			
Gibbs & Hill, Inc.			
MADE	ALLT	DATE	4/84
CHECKED	REW	DATE	4/84
TRACED		FLB	DATE
SCALE		1"=50'H	1"=5' V
CONTRACT NO. DNT-115 SHEET R51 OF R85			