



640  
635  
630  
625  
620

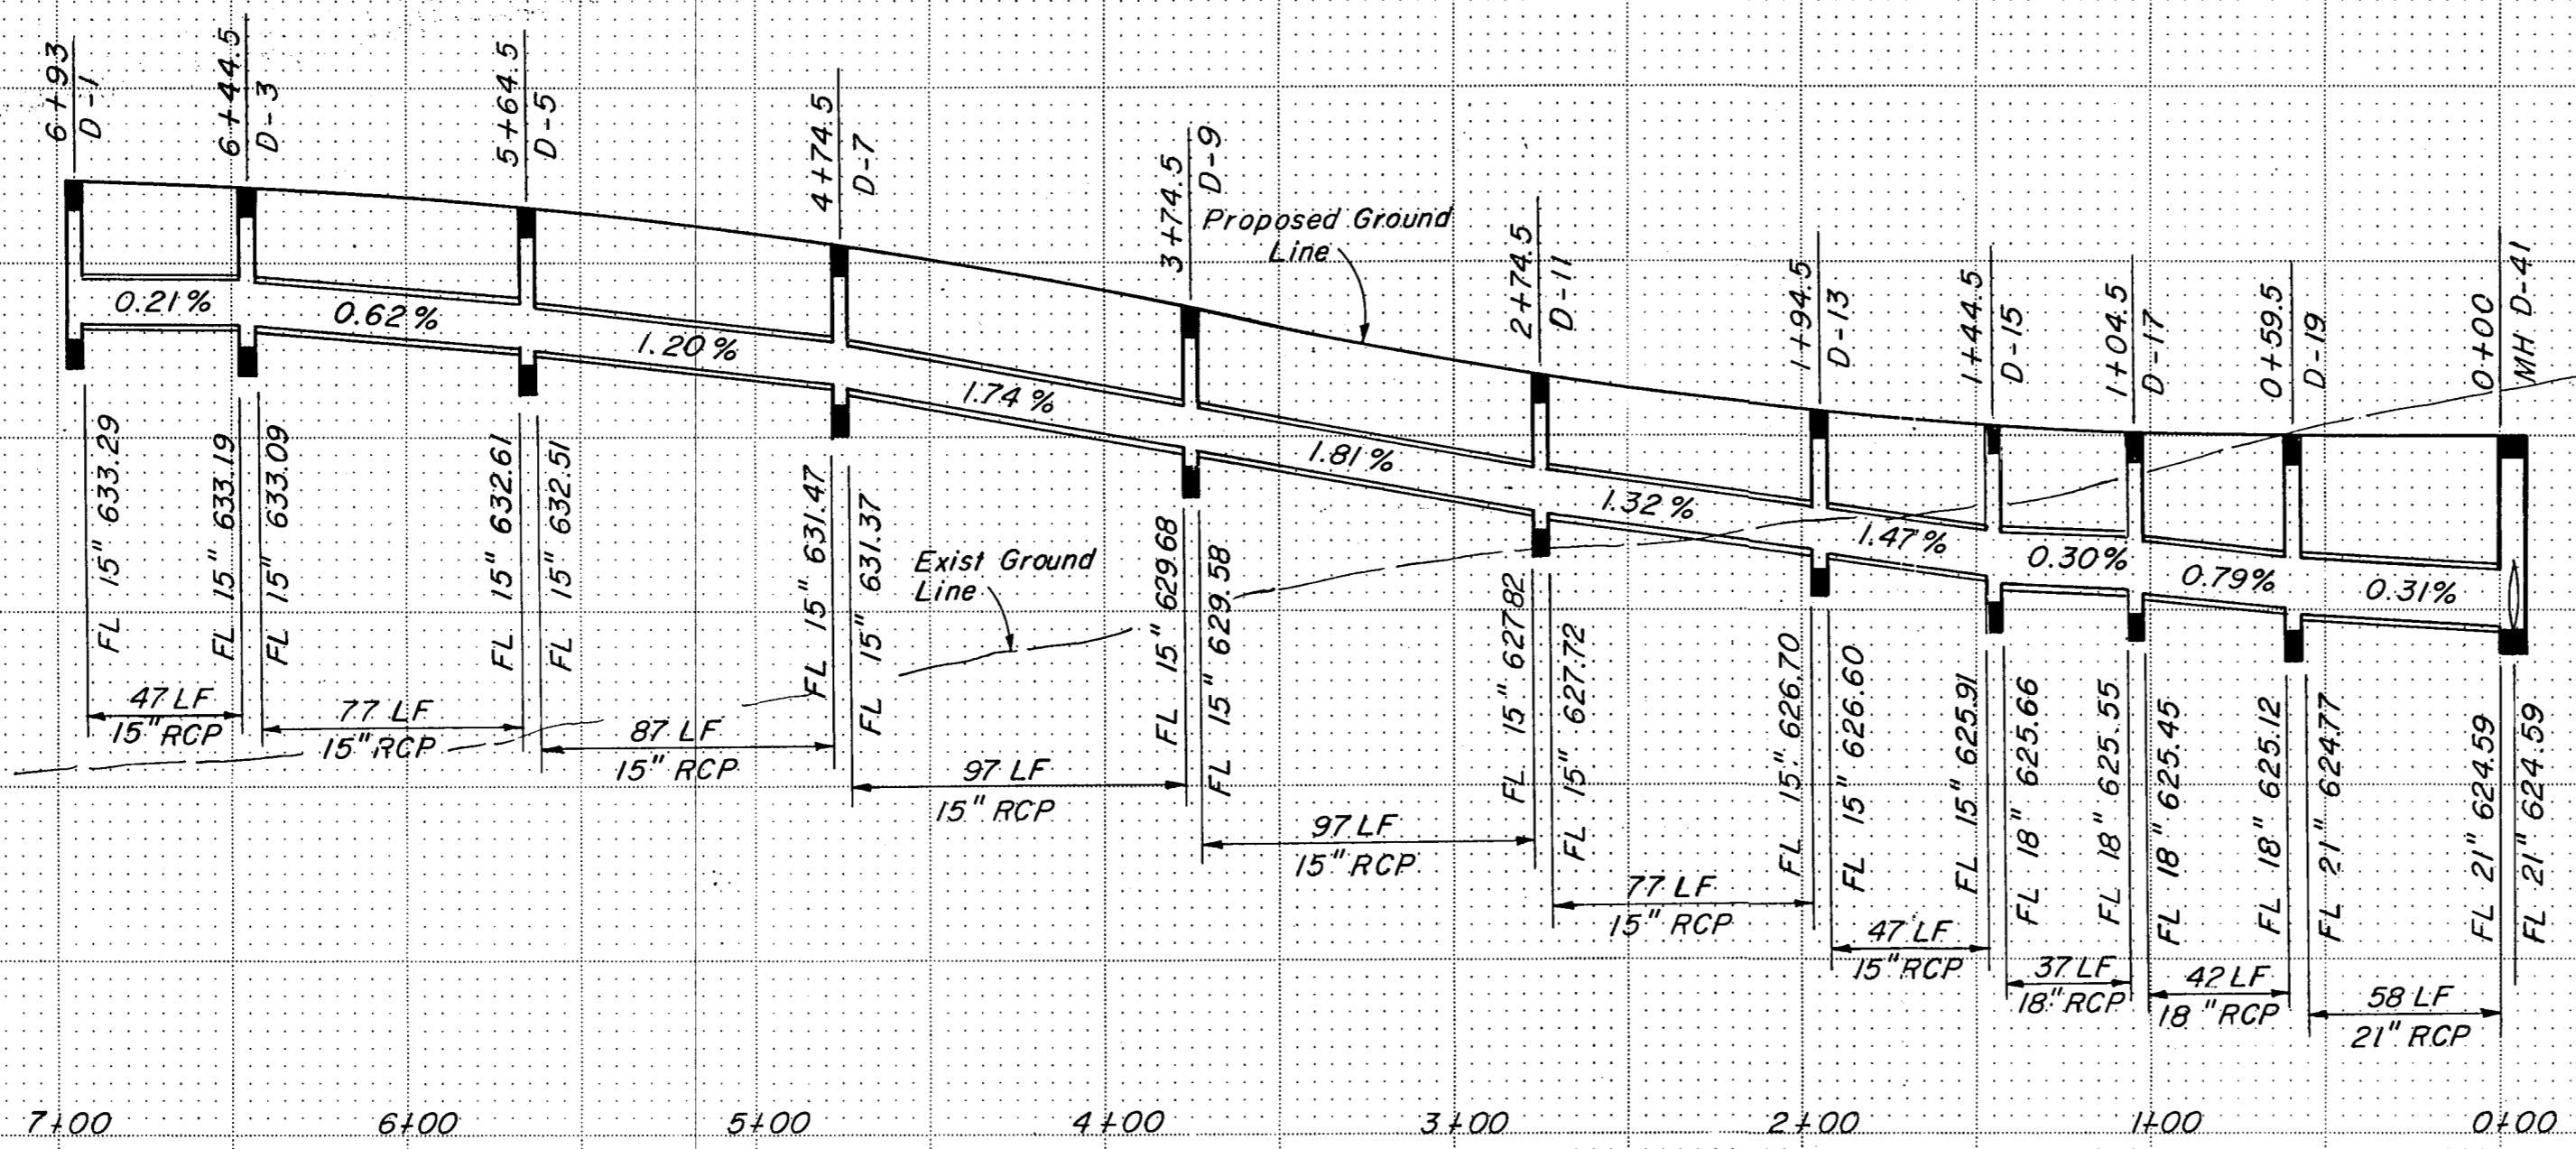

635  
630  
625  
620

LINE "D-1"

640  
635  
630  
625  
620

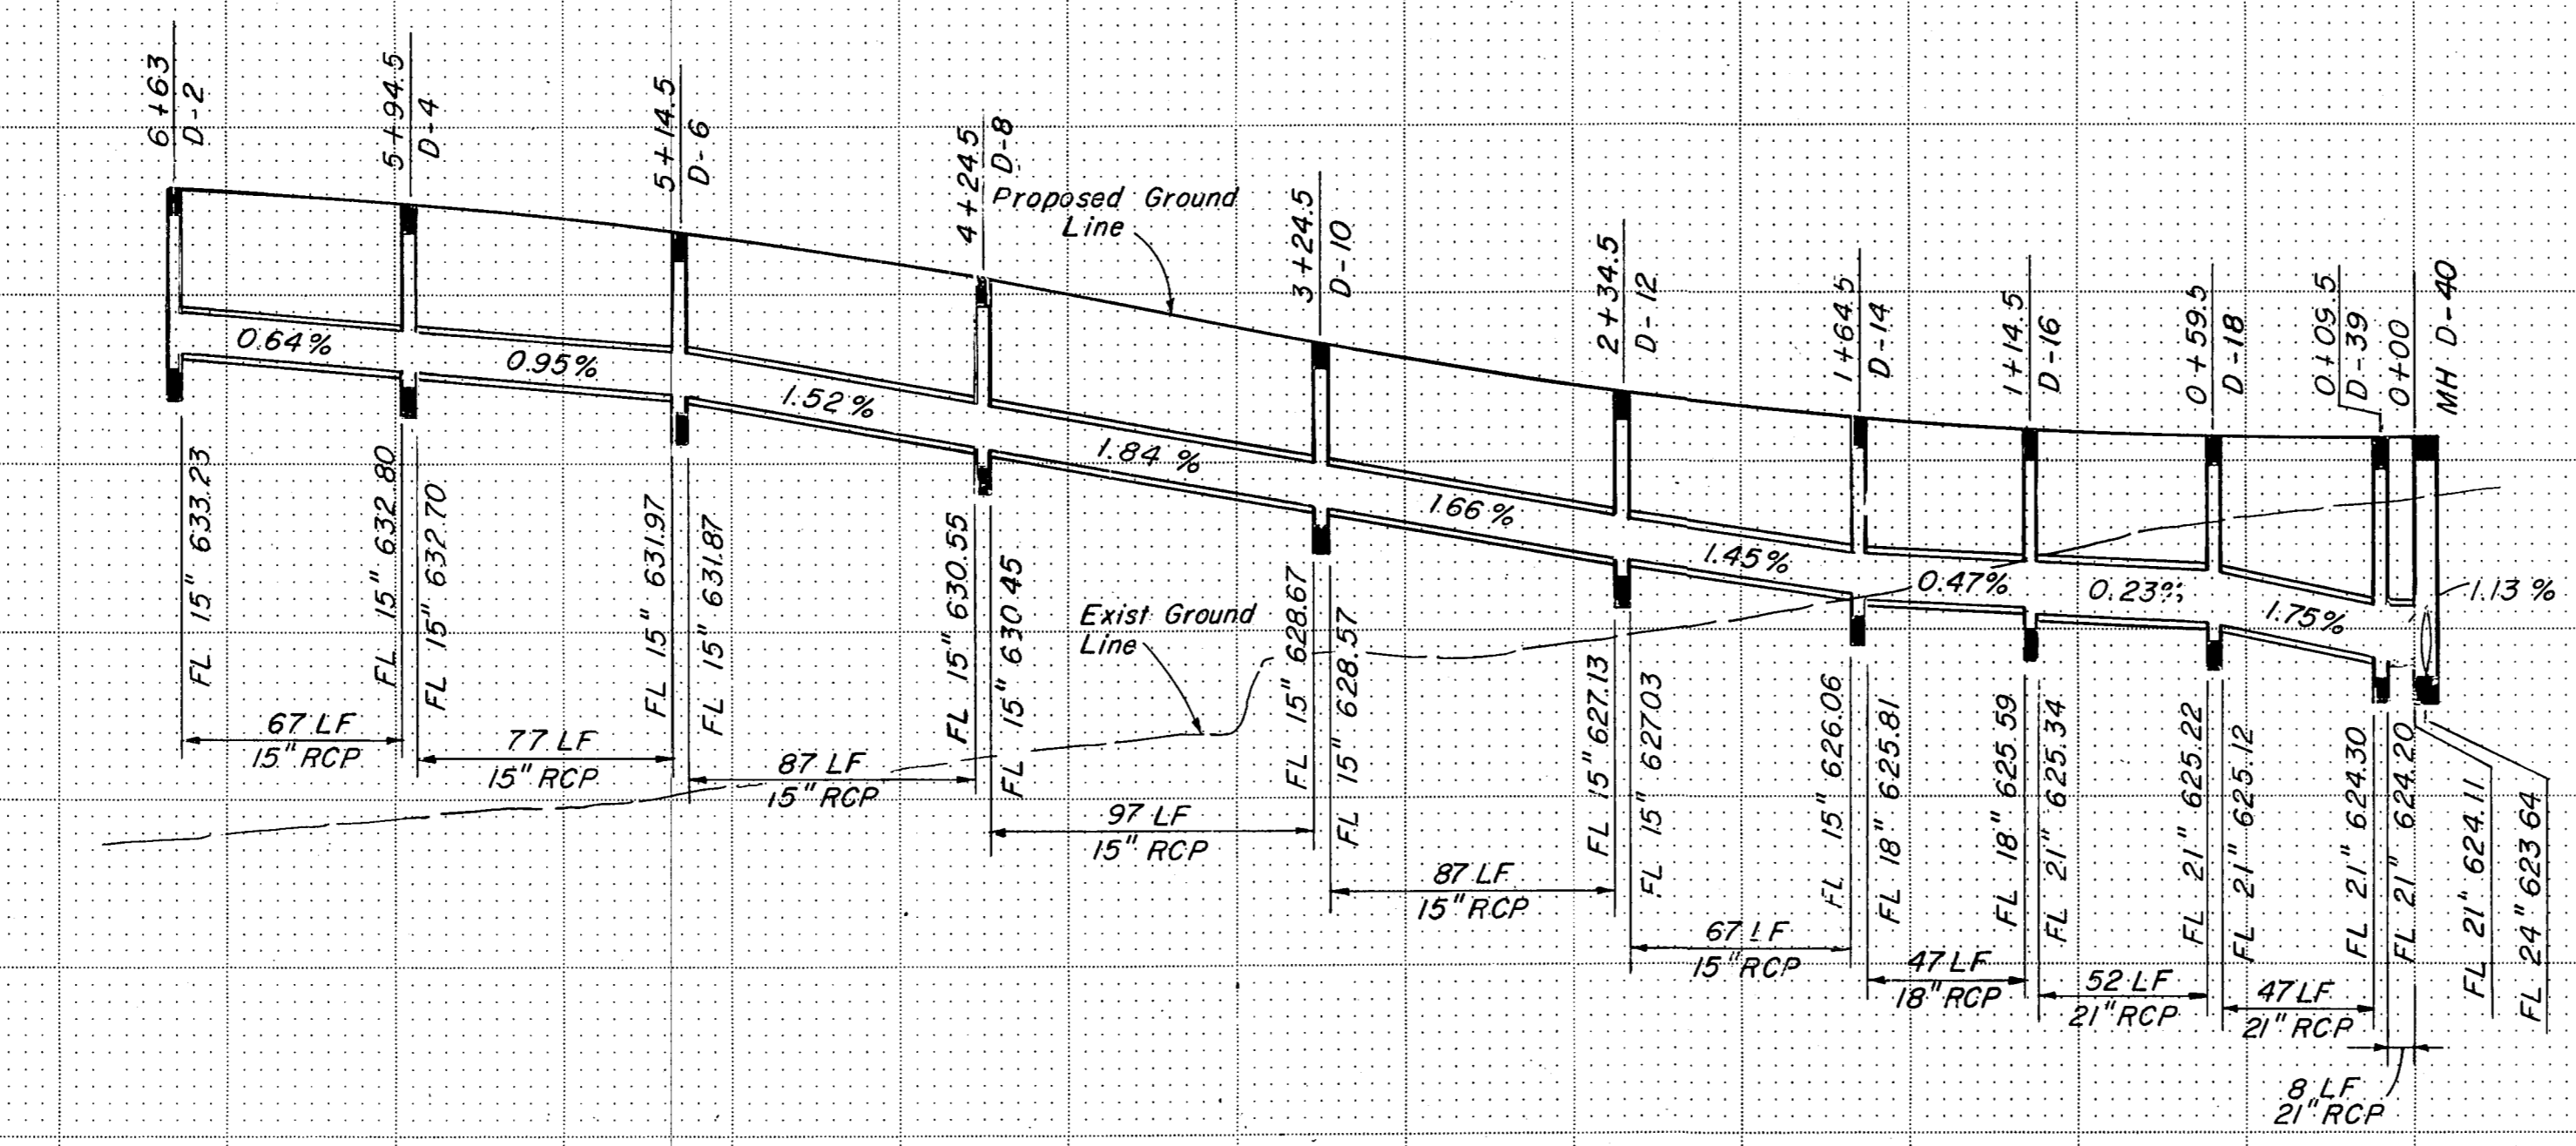

635  
630  
625  
620

LINE "D-2"

STORM SEWER LINE: "D-1", "D-2"

NO.	REVISION	BY	DATE
TEXAS TURNPIKE AUTHORITY DALLAS NORTH TOLLWAY			
STORM SEWER PROFILES			
Gibbs & Hill, Inc.			
MADE	AEIT	DATE	4/84
TRACED	ELB	DATE	4/84
CHECKED	REW	DATE	4/84
SCALE		1"=50'H 1"=5'V	
CONTRACT NO. DNT-115 SHEET R61 OF R85			