



635  
630  
625  
620

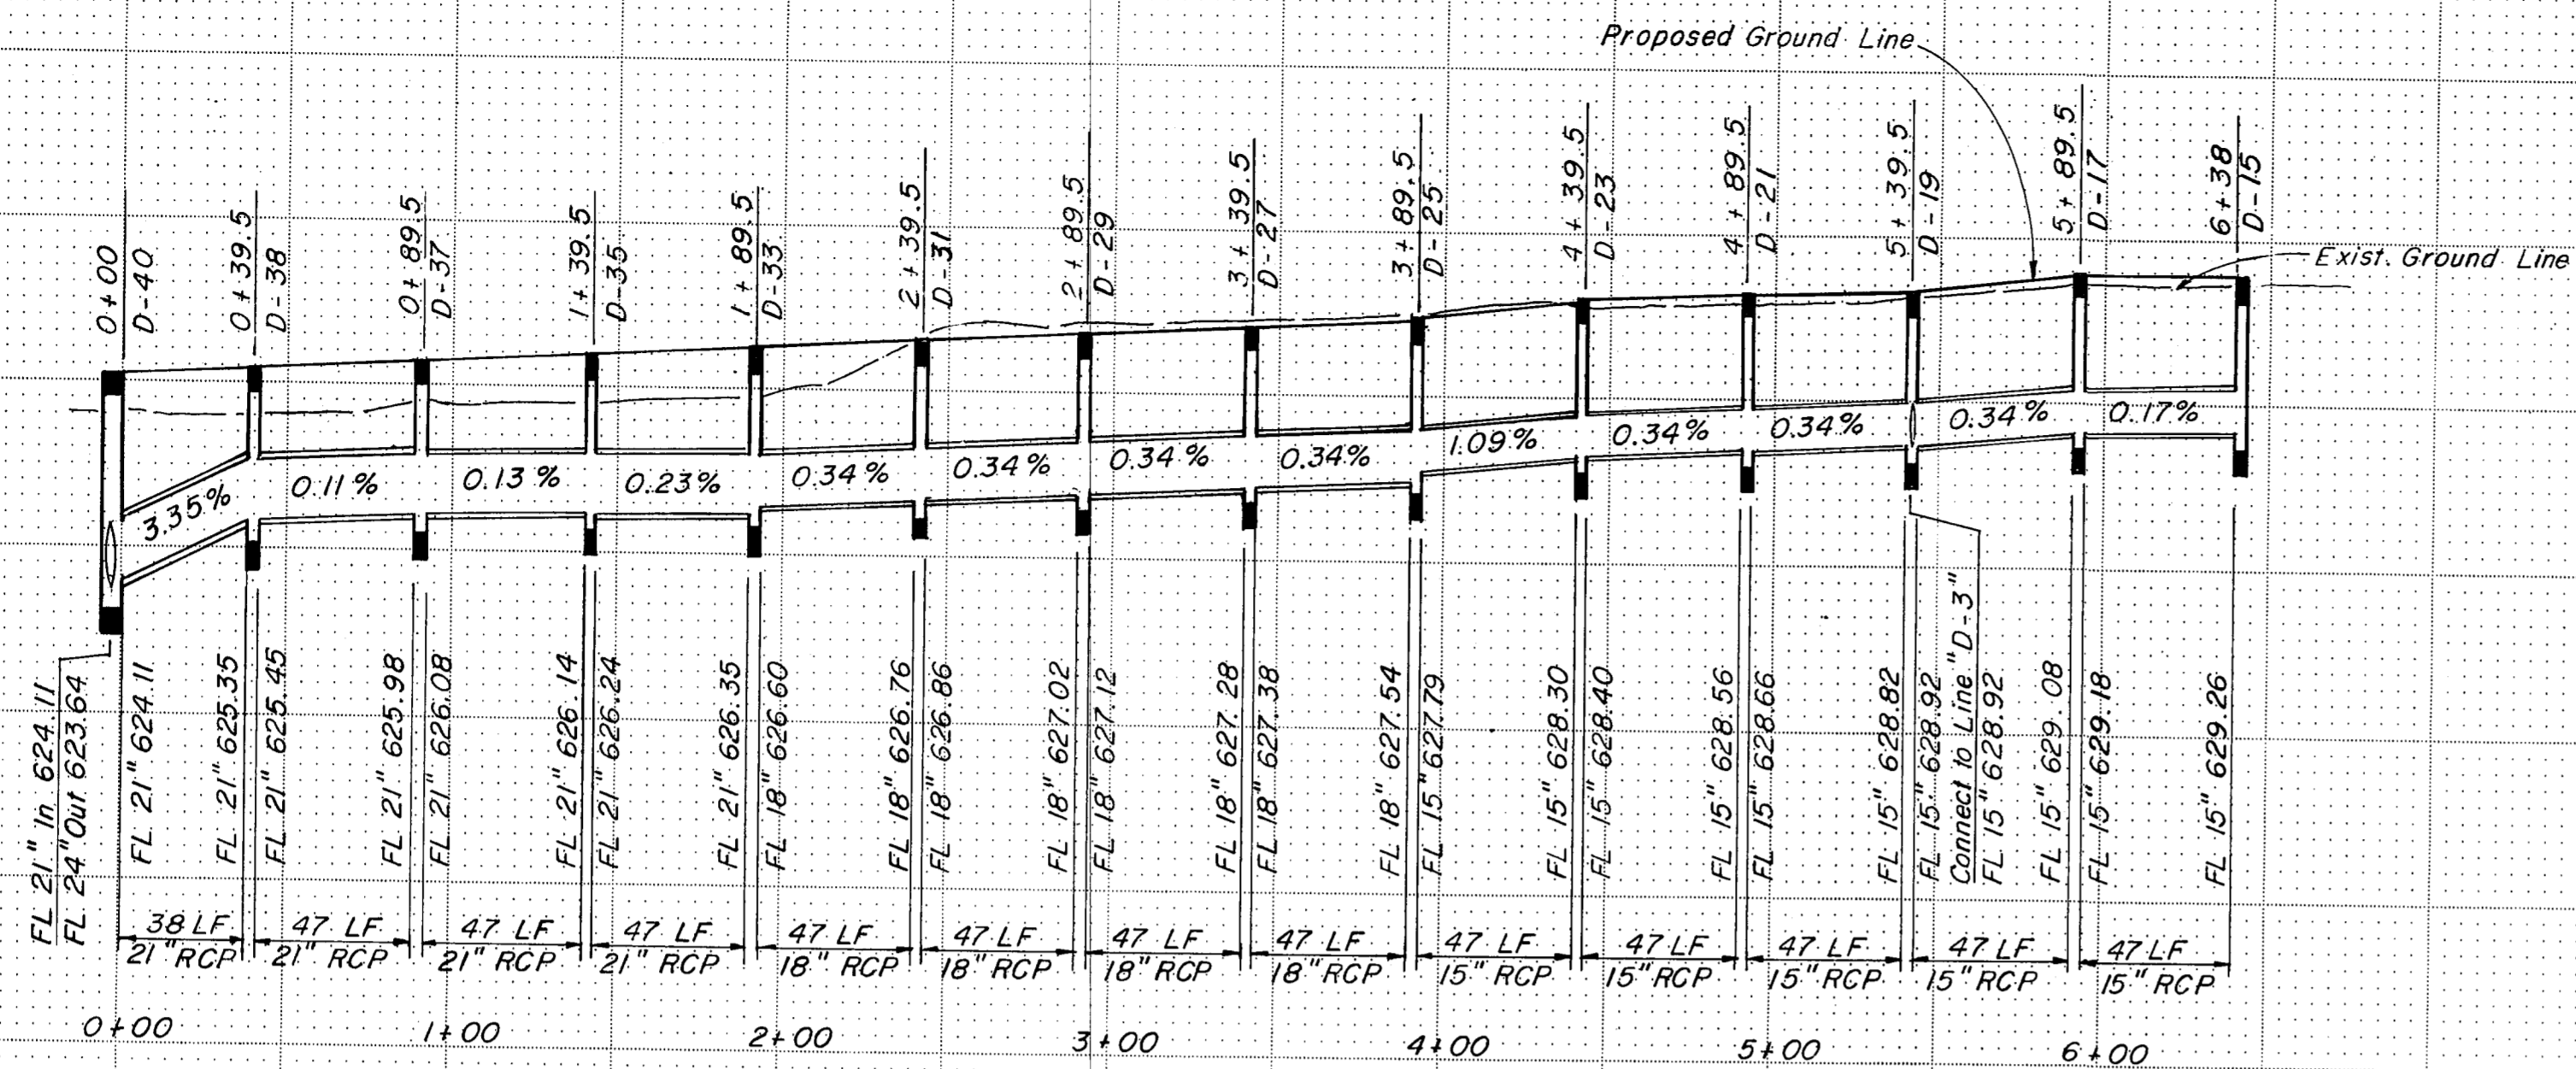


LINE "D-3"

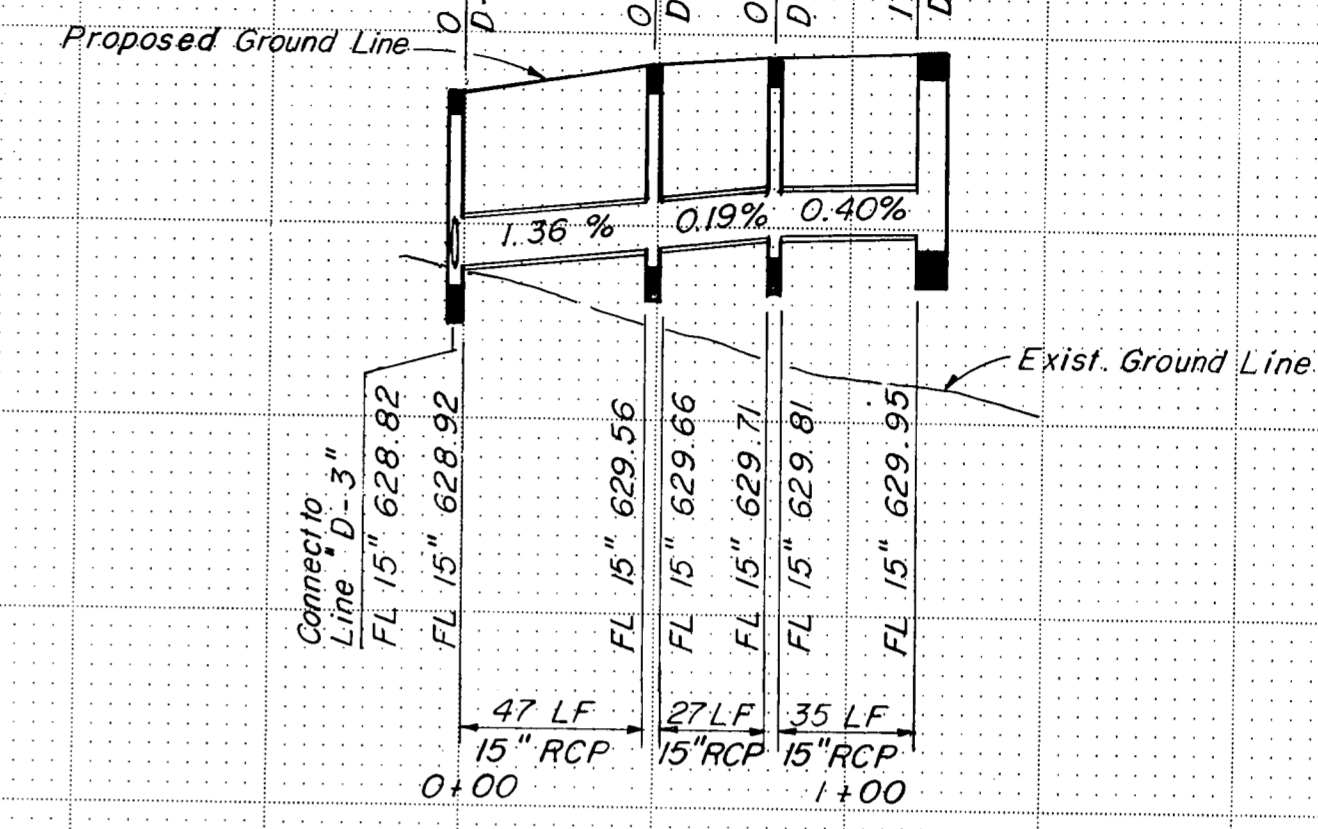

LATERAL "D-3"

635  
630  
625  
620

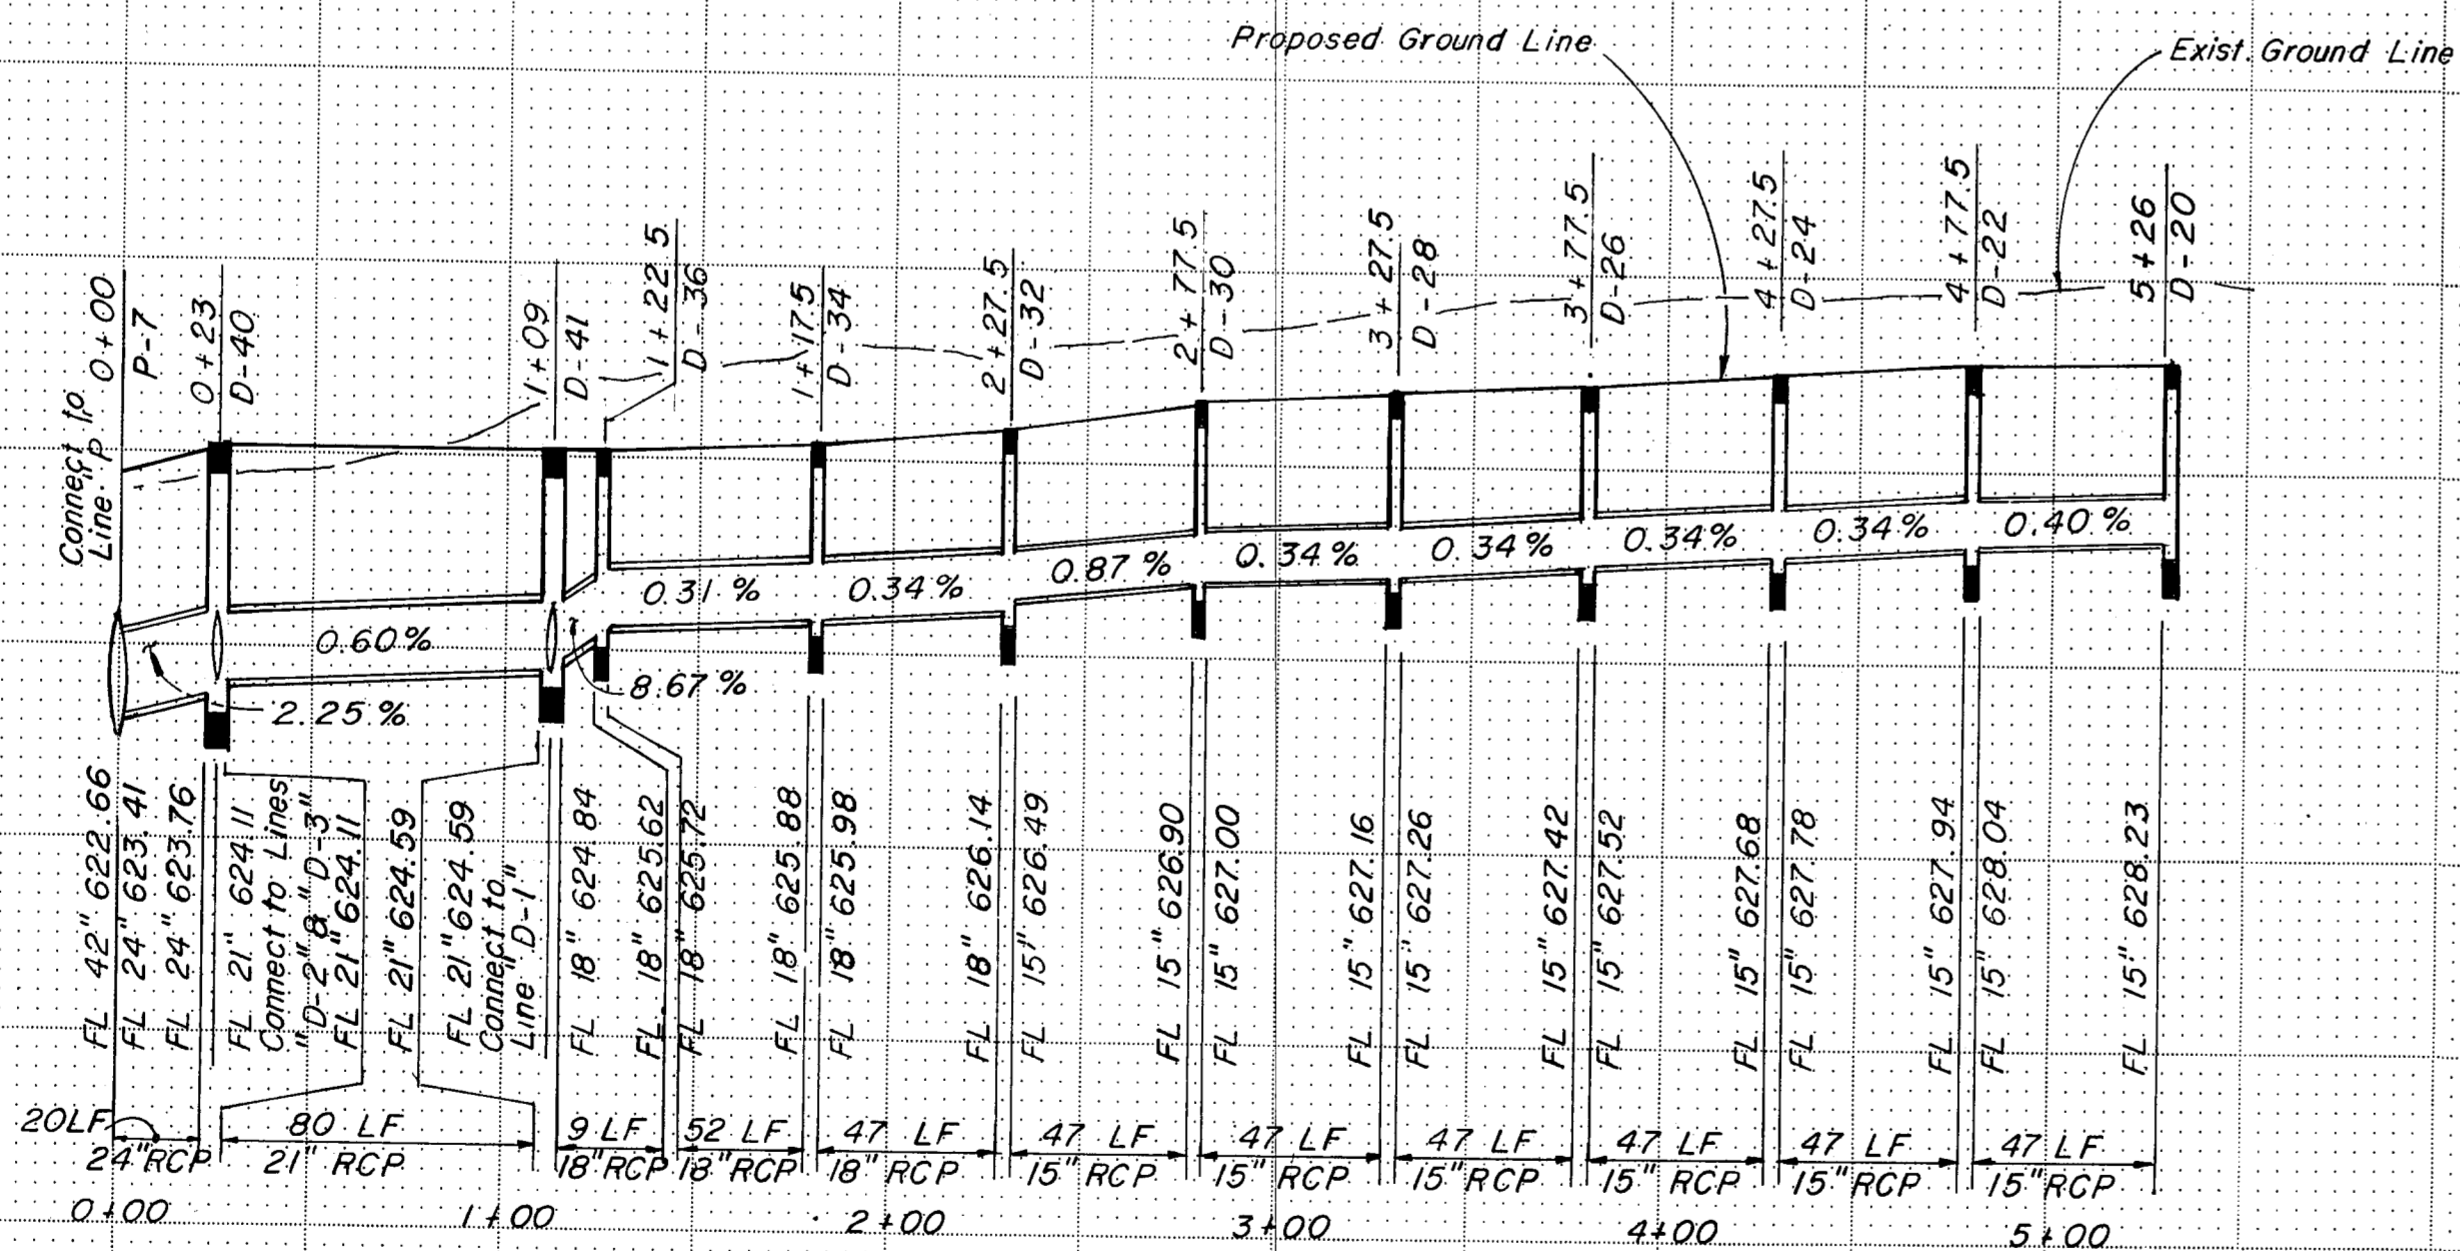

LINE "D-4"

STORM SEWER LINE: "D-3", "D-4"  
LATERAL: "D-3"

NO.	REVISION	BY	DATE
TEXAS TURNPIKE AUTHORITY DALLAS NORTH TOLLWAY			
STORM SEWER PROFILES			
<b>Gibbs &amp; Hill, Inc.</b>			
MADE AELT	DATE 4/84	TRACED MAV	DATE 4/84
CHECKED REW	DATE 4/84	SCALE 1"=50'H	T"=5'V
CONTRACT NO. DNT-115 SHEET R63 OF R85			