


PLAN
SCALE: 1" = 20'

NOTES: 1. Contractor shall use extreme caution when excavating for proposed box culvert because of close proximity of existing 24" water line.
2. See Sheet R71 for wingwall details.

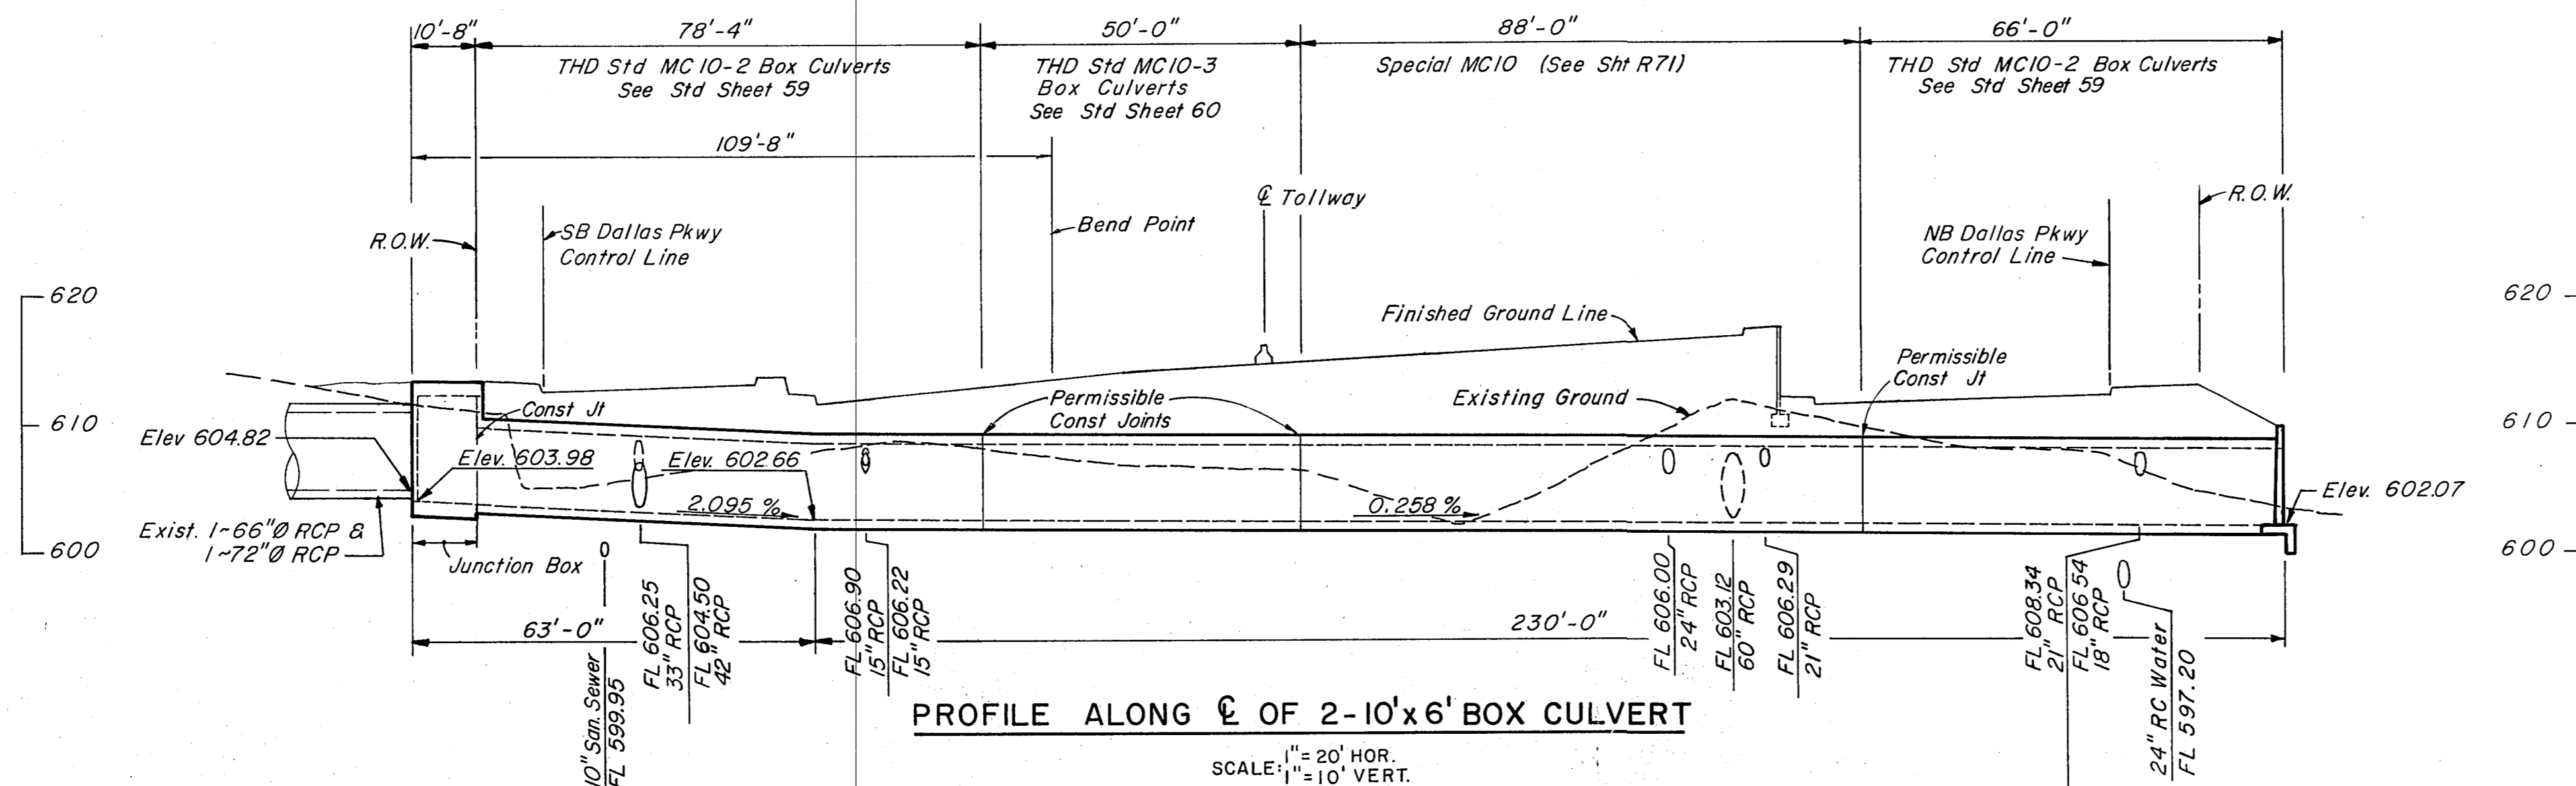

PROFILE ALONG C OF 2-10'x6' BOX CULVERT
SCALE: 1" = 20' HOR.
1" = 10' VERT.

NO.	REVISION	BY	DATE
TEXAS TURNPIKE AUTHORITY DALLAS NORTH TOLLWAY			
BOX CULVERT LAYOUT STA 678 + 20			
Gibbs & Hill, Inc. ENGINEERS DESIGNERS CONSTRUCTORS DALLAS			SECTION VII
DRAWN	VER	DATE 1-27-84	DESIGNED REW DATE 1-21-84
CHECKED	REW	DATE 1-28-84	SCALE As Shown
CONTRACT NO. DNT-115 SHEET R70 OF R85			