


mk	revisions	date
1	GENERAL REVISION	2-2-80
2	REVISED ST. SEW. SIZE	6-20-80

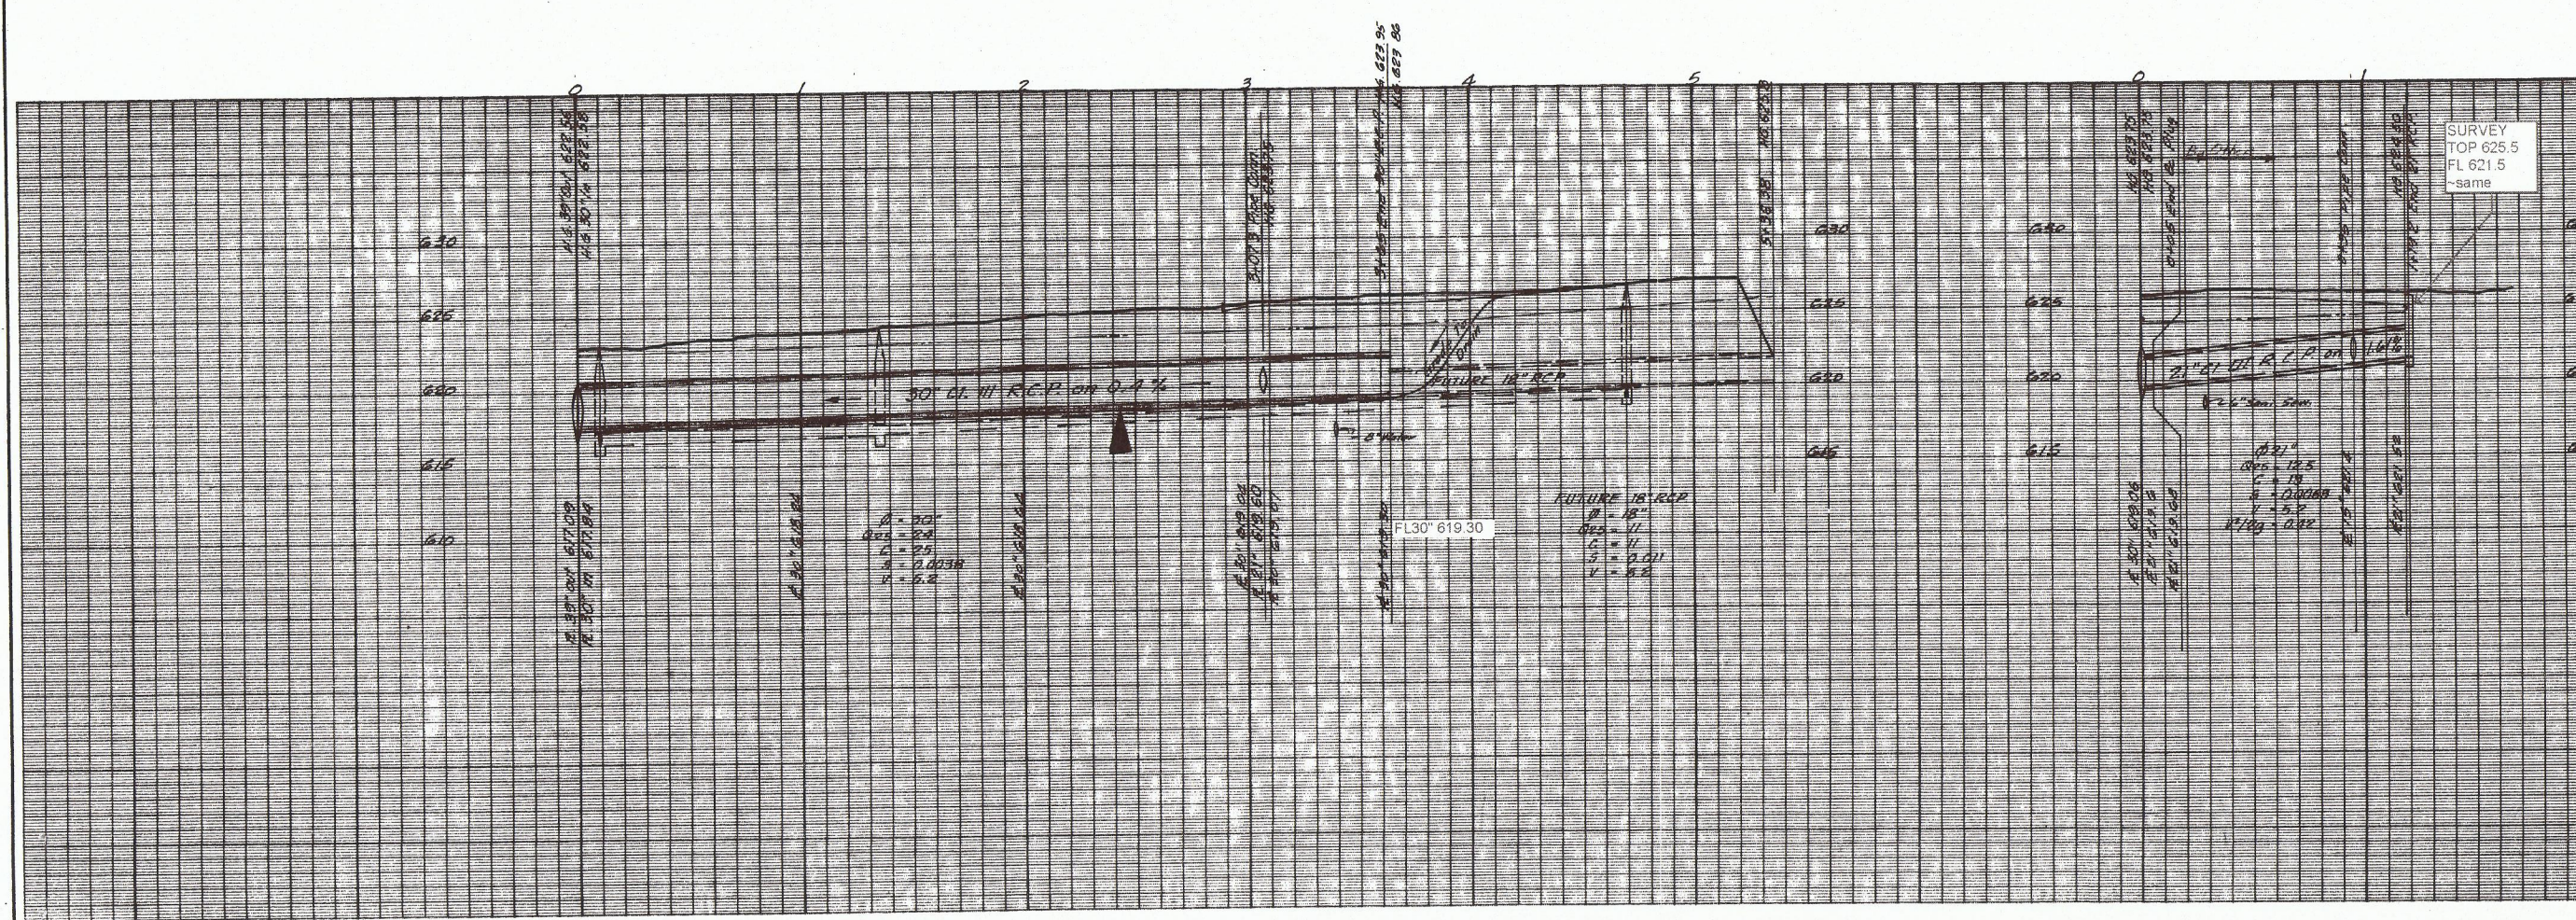

SURVEY  
 TOP 625.5  
 FL 621.5  
 -same

CITY OF AMESON  
 APPROVED  
 FOR CONSTRUCTION

BUILDING DEPARTMENT

DATE: \_\_\_\_\_  
 CONTRACTOR IS HEREBY INSTRUCTED TO  
 VERIFY ALL DIMENSIONS AND ELEVATIONS AND TO  
 CORRECT ANY ERRORS BEFORE PROCEEDING WITH  
 CONSTRUCTION. THE CONTRACTOR SHALL BE  
 RESPONSIBLE FOR OBTAINING ALL NECESSARY  
 PERMITS AND APPROVALS FROM THE CITY OF  
 AMESON. THESE DIMENSIONS SHALL BE THE  
 BASIS FOR CONSTRUCTION. THE CONTRACTOR  
 SHALL BE RESPONSIBLE FOR OBTAINING ALL  
 NECESSARY PERMITS AND APPROVALS FROM  
 THE CITY OF AMESON.

PLAN - PROFILE

**STORM SEWER**

**CRESTVIEW SQUARE**

**VANTAGE COMPANIES**

ALBERT H. HALFF ASSOCIATES, INC. - ENGINEERS

**CITY OF AMESON, TEXAS**

DESIGN	DRAWN	DATE	SCALE	NOTES	FILE	NO.
J.I.N.	VEENON	Nov 79	H: 1/8" = 1'-0" V: 1/4" = 1'-0"	6514	VW-1	55-3