


mk	revisions	date
1	GENERAL REVISIONS	2-24-20

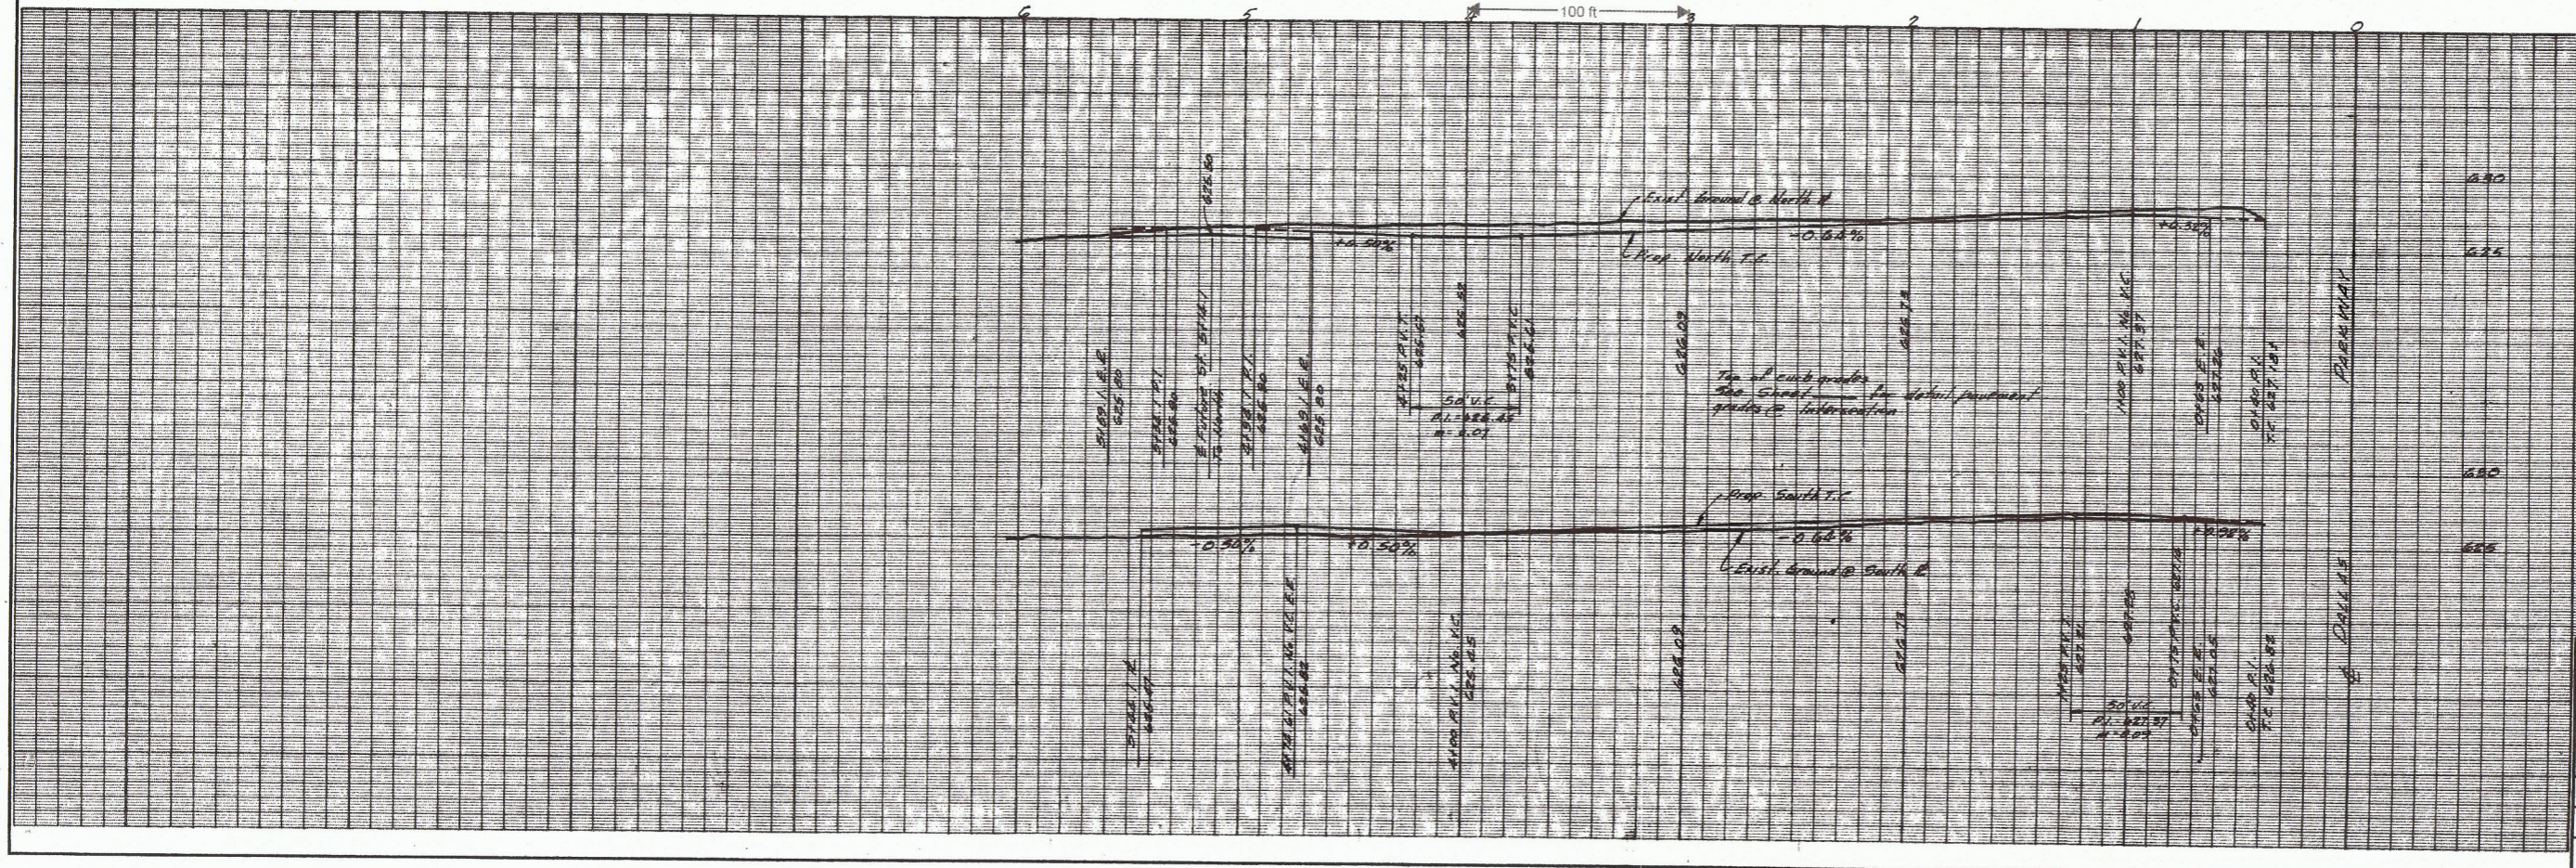

CITY OF ADDISON  
 APPROVED  
 FOR CONSTRUCTION

SHADING DEPARTMENT

DATE: CONTRACTOR IS BELEIVED INSTRUCTED TO  
 EXERCISE CARE IN THE USE OF NATIONAL AND LOCAL CODES  
 AND FOR CHANGES APPLICABLE TO HIS WORK  
 APPROVAL OF THESE DRAWINGS SHALL NOT BE CON-  
 STRUED TO RELIEVE RESPONSIBILITY OR IMPLY  
 VARIANCE TO SUCH CODES.

PLAN - PROFILE PAVING - PLAN CRESTVIEW SQUARE VANTAGE COMPANIES						
ALBERT H. HALFF ASSOCIATES, INC. ENGINEERS CITY OF ADDISON, TEXAS						
DESIGN	DRAWN	DATE	SCALE	NOTES	FILE	NO.
Nouva	WELDON	Oct 79	H:18.00' V:12.6'	6514	VW-1	G-2