



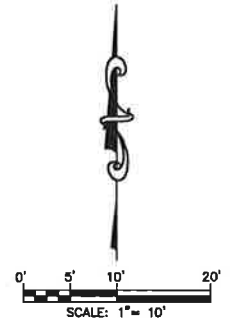

VICINITY MAP
Mapaco 14-D
N.T.S.

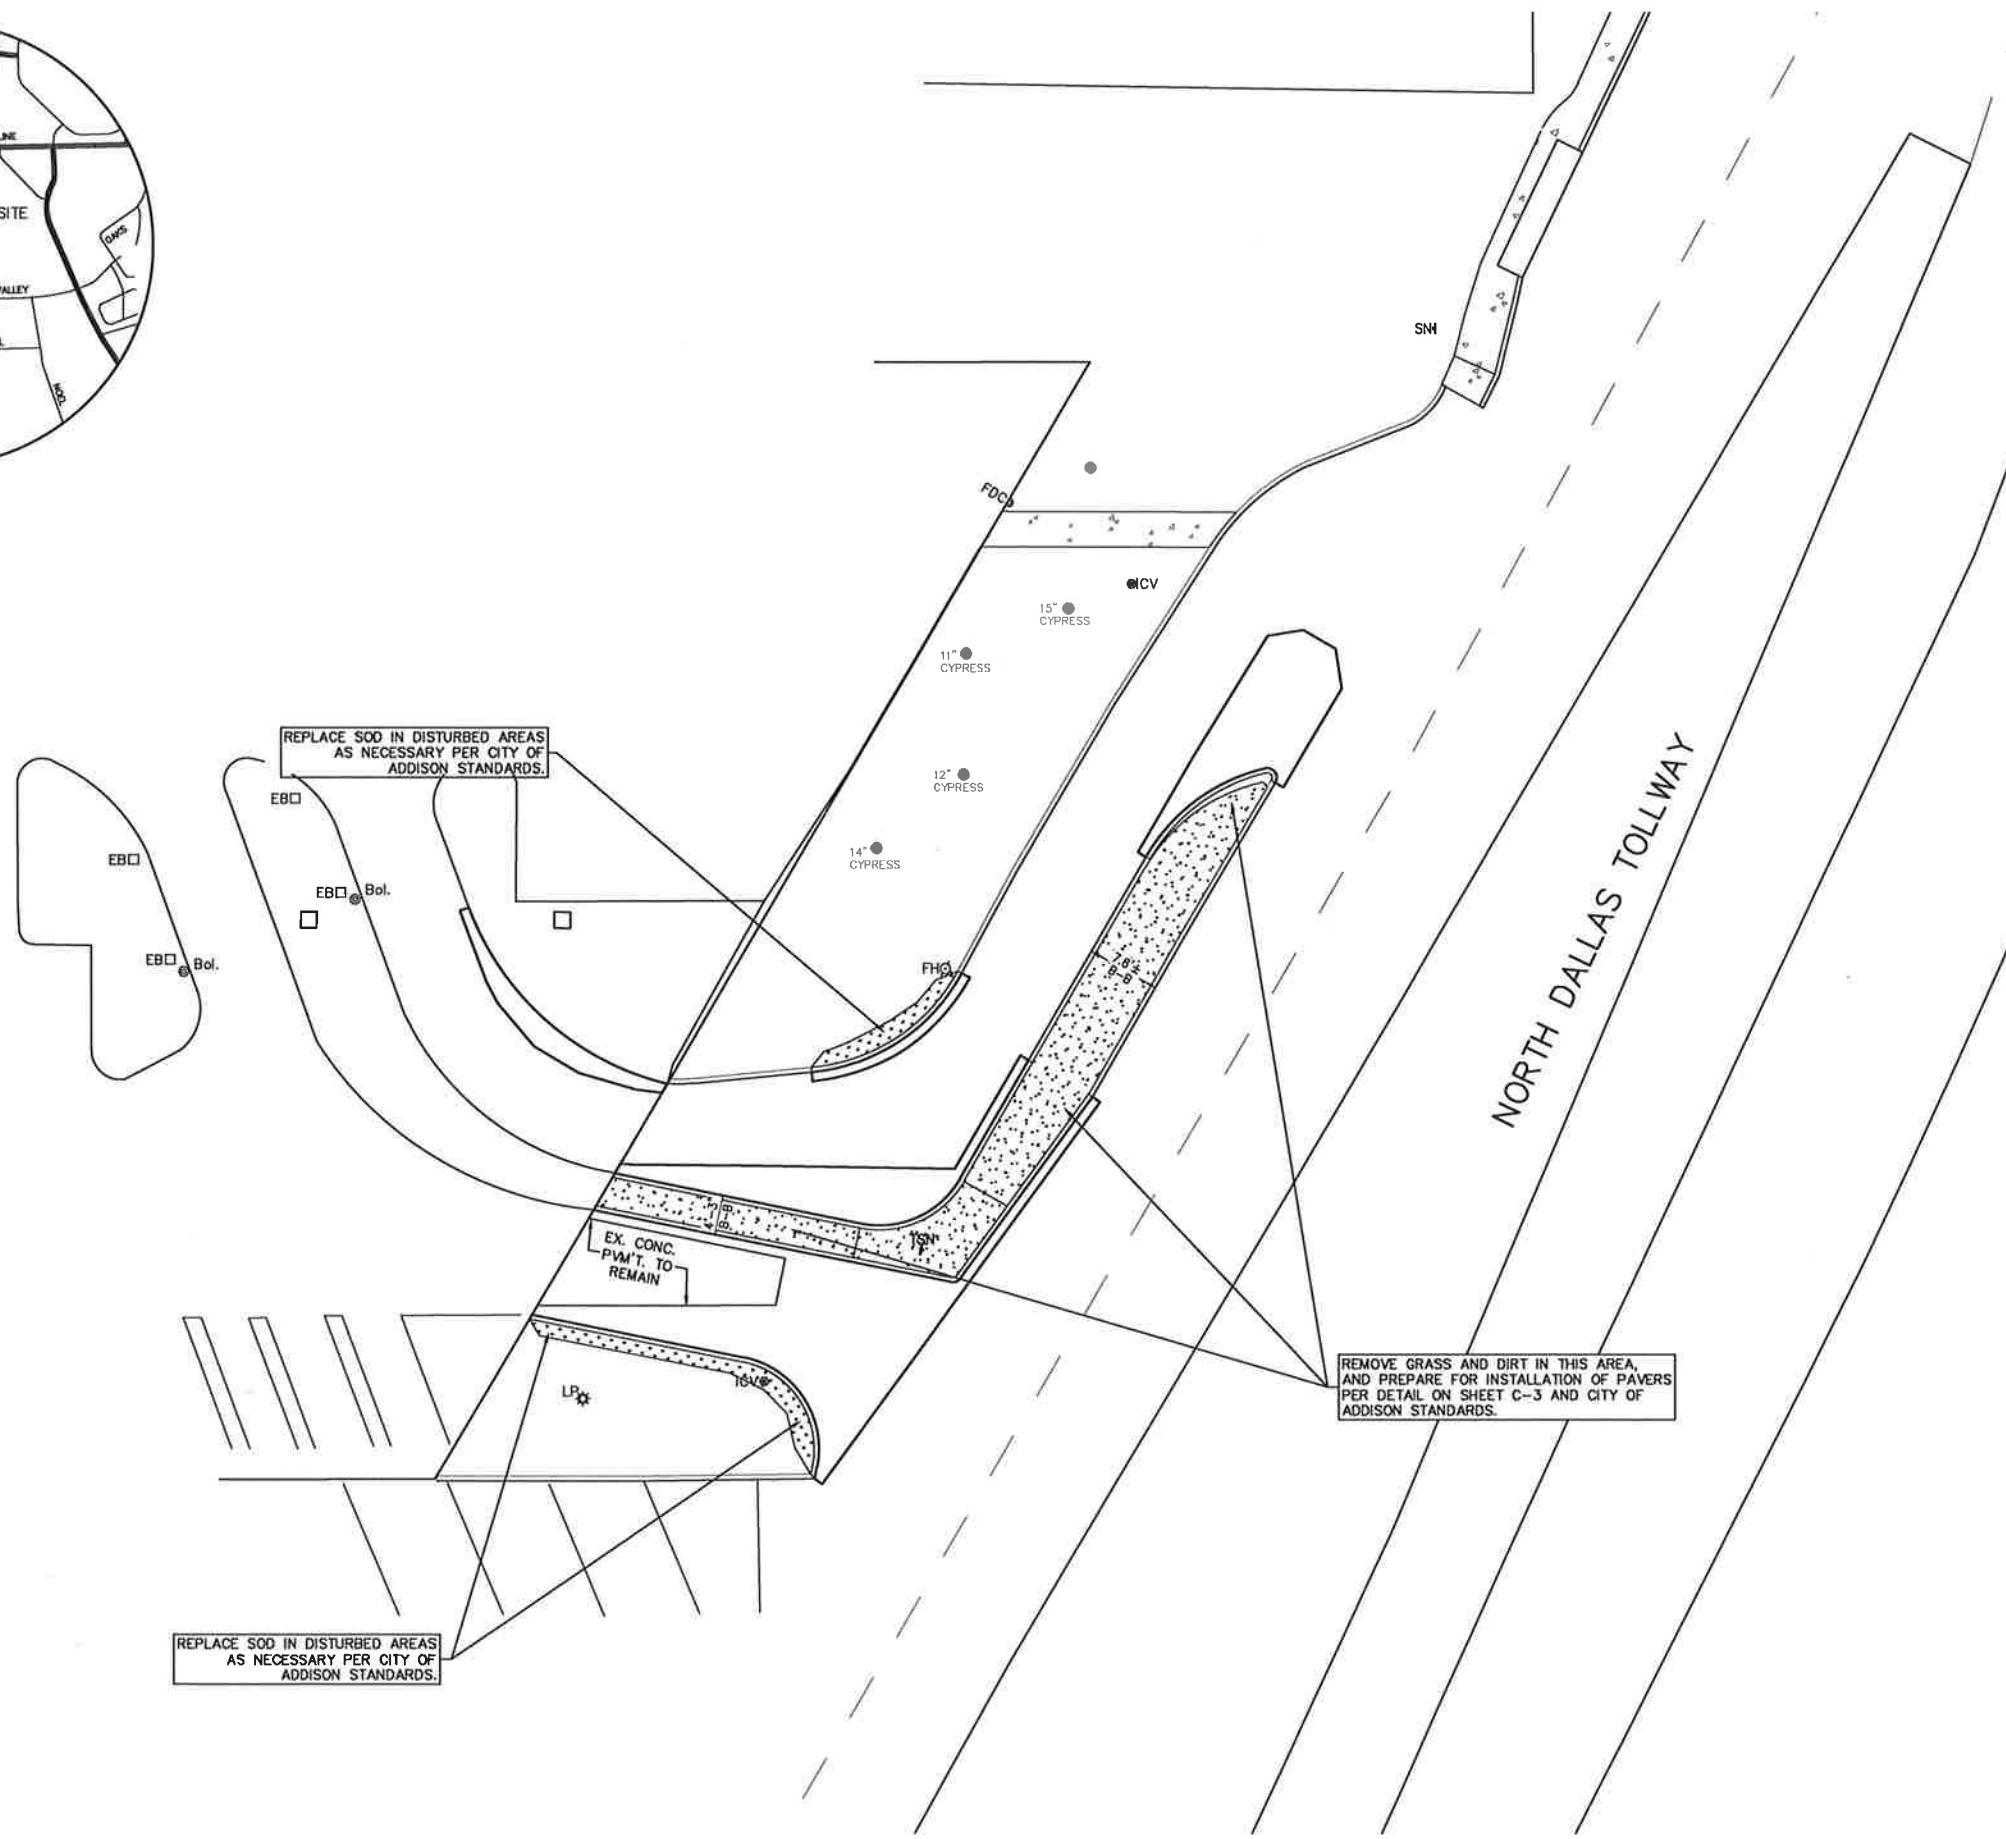

LEGEND

	PROPOSED REINFORCED CONCRETE MEDIAN
	SOD REPLACEMENT
	EXISTING CONC. SIDEWALK

REPLACE SOD IN DISTURBED AREAS AS NECESSARY PER CITY OF ADDISON STANDARDS.

REMOVE GRASS AND DIRT IN THIS AREA, AND PREPARE FOR INSTALLATION OF PAVERS PER DETAIL ON SHEET C-3 AND CITY OF ADDISON STANDARDS.

REPLACE SOD IN DISTURBED AREAS AS NECESSARY PER CITY OF ADDISON STANDARDS.

EX. CONC. PAV'T. TO REMAIN

REVISION	APPROV.

Winkelmann & Associates, Inc.
CONSULTING CIVIL ENGINEERS • SURVEYORS
8333 DOUGLAS AVENUE, #1600
DALLAS, TEXAS 75225
Phone: 214-220-0800
Fax: 214-220-0800
WWW.WINKELMANN-ASSOCIATES.COM
COPYRIGHT © 2012, Winkelmann & Associates, Inc.



THESE CONSTRUCTION PLANS WERE PREPARED UNDER THE CLOSE PERSONAL SUPERVISION OF MICHAEL D. CLARK, LICENSED PROFESSIONAL ENGINEER NO. 63280

G.W. FISHER SURVEY, ABSTRACT 0482
CITY OF ADDISON
DALLAS COUNTY, TEXAS

PELTON COMMERCIAL REAL ESTATE
8333 DOUGLAS AVENUE, #1600
DALLAS, TEXAS 75225
214-220-0800

LANDSCAPE PLAN
THE ADDISON PARKING GARAGE
ADDISON, TEXAS

Scale: 1" = 10'
Date: JULY 9, 2012
File: 65301-lan.dwg
Project No.: 65301.01(20)

