


EXIST. INLET - BULKHEAD TO BE REMOVED AND STRUCTURES AND ADJOINING WALLS ARE TO BE CLEARED OF DEBRIS. STRUCTURE TO BE TOPPED.

8158.43 END LINE "D" INLET
TOP 645.00
E 21° 63' 55"

NOTE:
CONTRACTOR IS TO VERIFY LOCATION AND FLOW LINE OF EXIST. 12" WATER PRIOR TO START OF CONSTRUCTION.

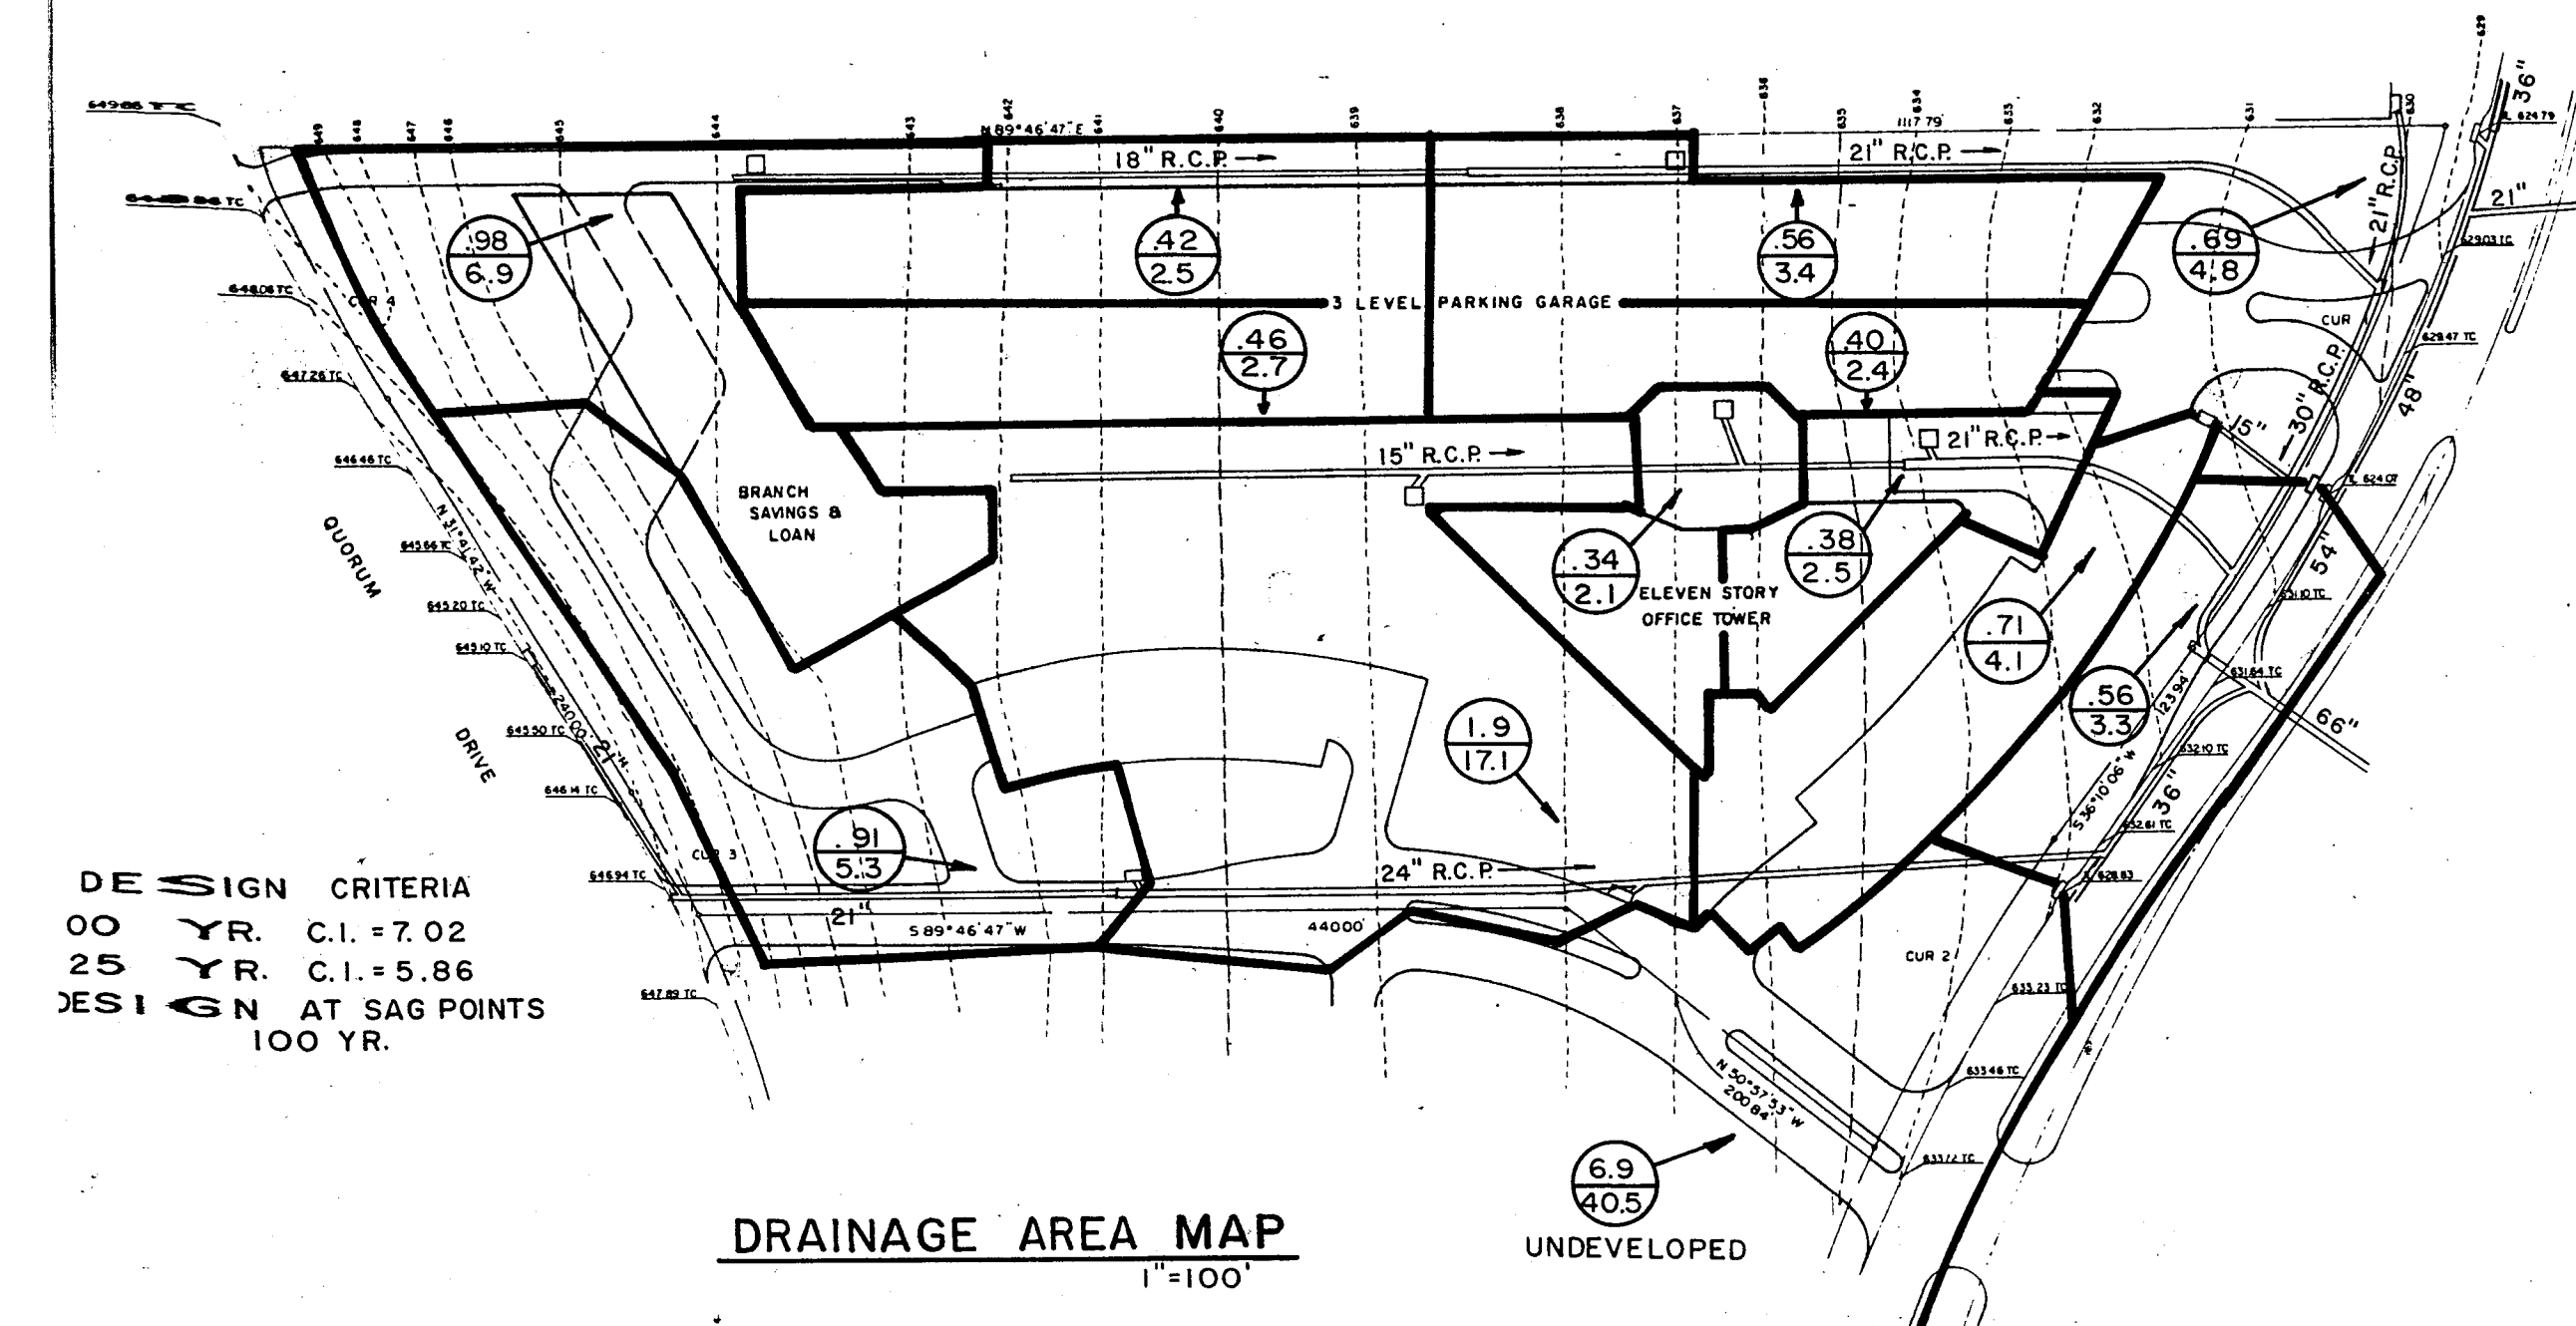


DESIGN CRITERIA
 00 YR. C.I. = 7.02
 25 YR. C.I. = 5.86
 DESIGN AT SAG POINTS
 100 YR.

DRAINAGE AREA MAP
 1" = 100'

NOTE:
 PLANWORK BASED ON A TOPOGRAPHIC SURVEY
 BY HAROLD W. ROBERTSON R.P.S.

BENCH MARK:
 S.W. CORNER OF CONC. SLAB ON MOBIL SITE
 ELEV. 633.56

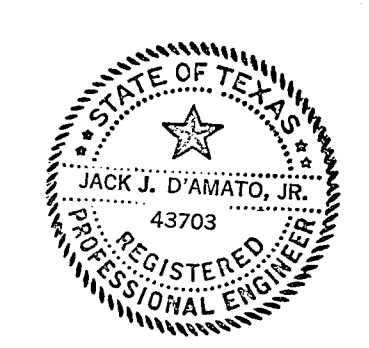

WOODWARD TAYLOR
 Architects Engineers Planners
 One Lemmon Park East - Suite 237
 Dallas, Texas 75204

COUNSEL CORPORATION
 One Lemmon Park East - Suite 237
 Dallas, Texas 75204

issue date	revisions	drawn by

sheet:
 3 of 5

job no.
 27443