

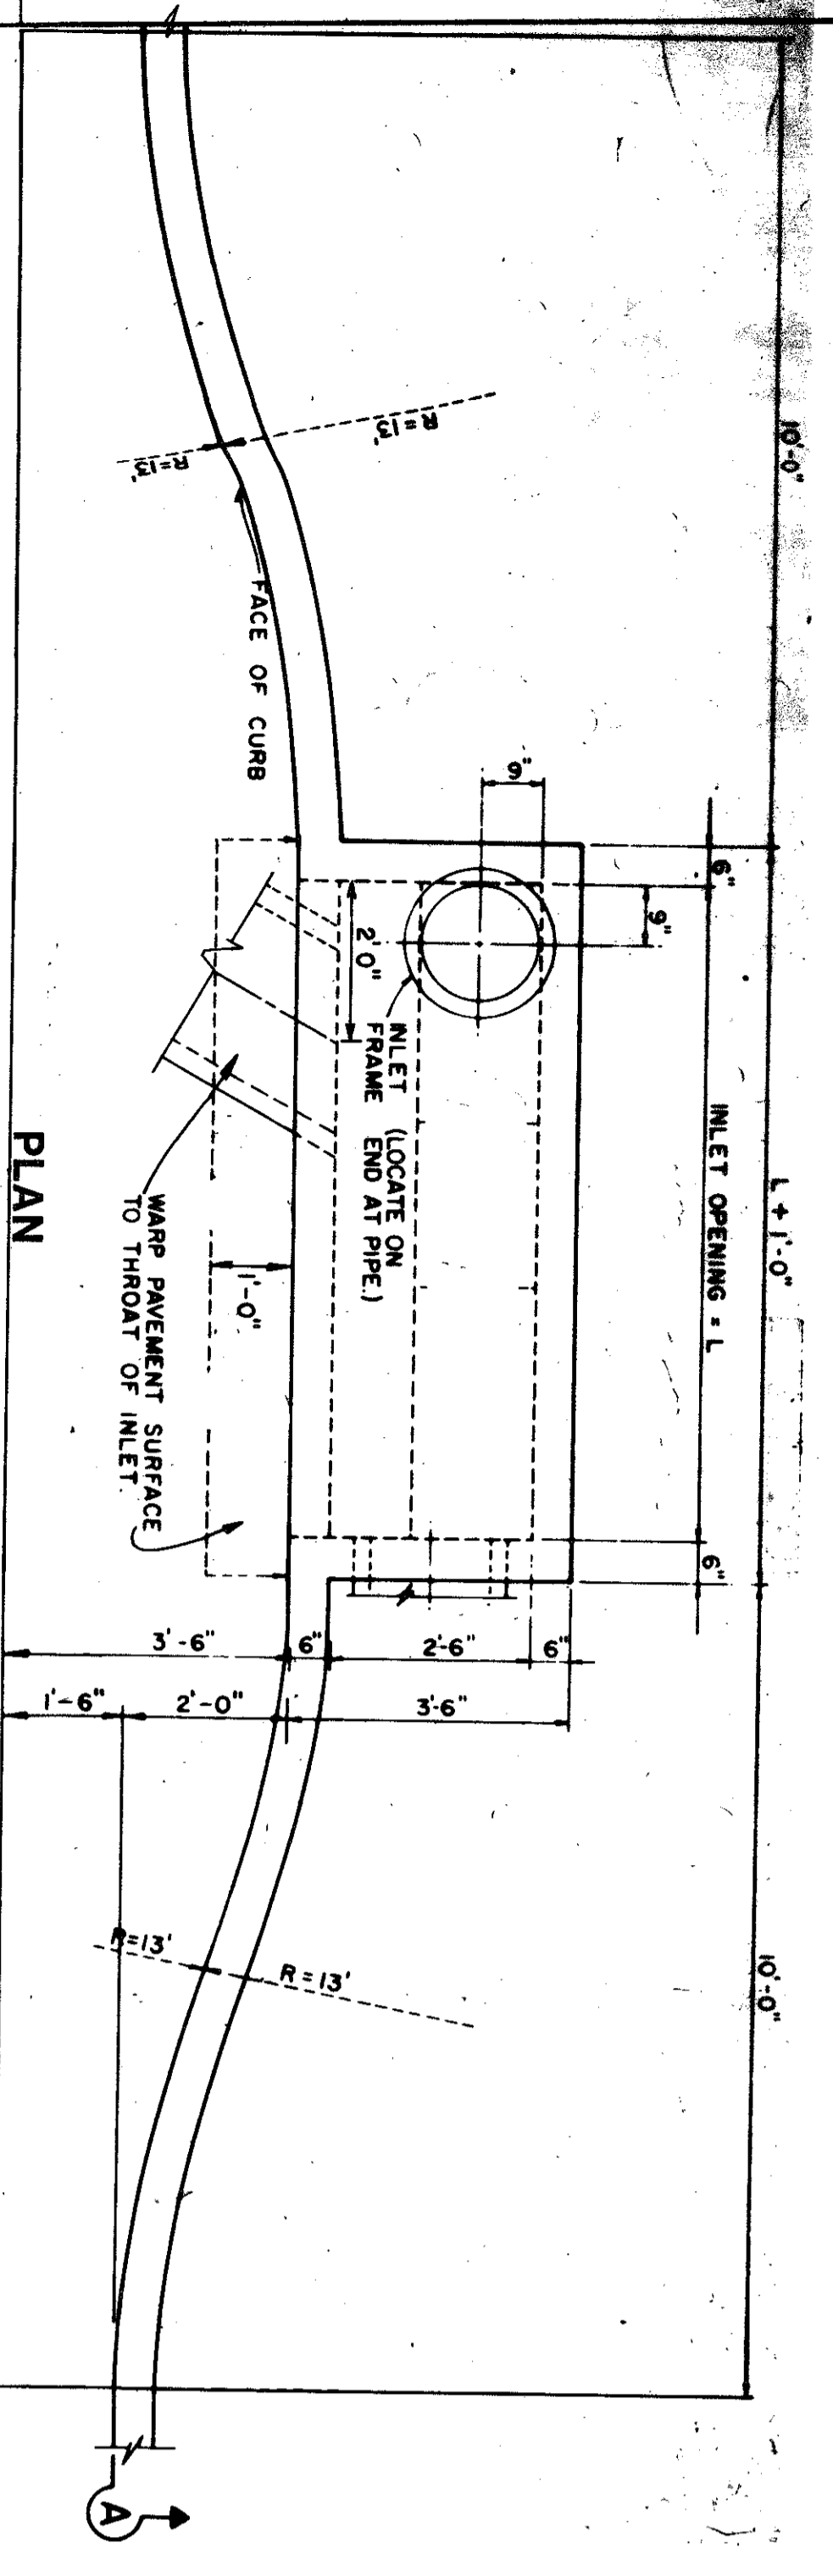
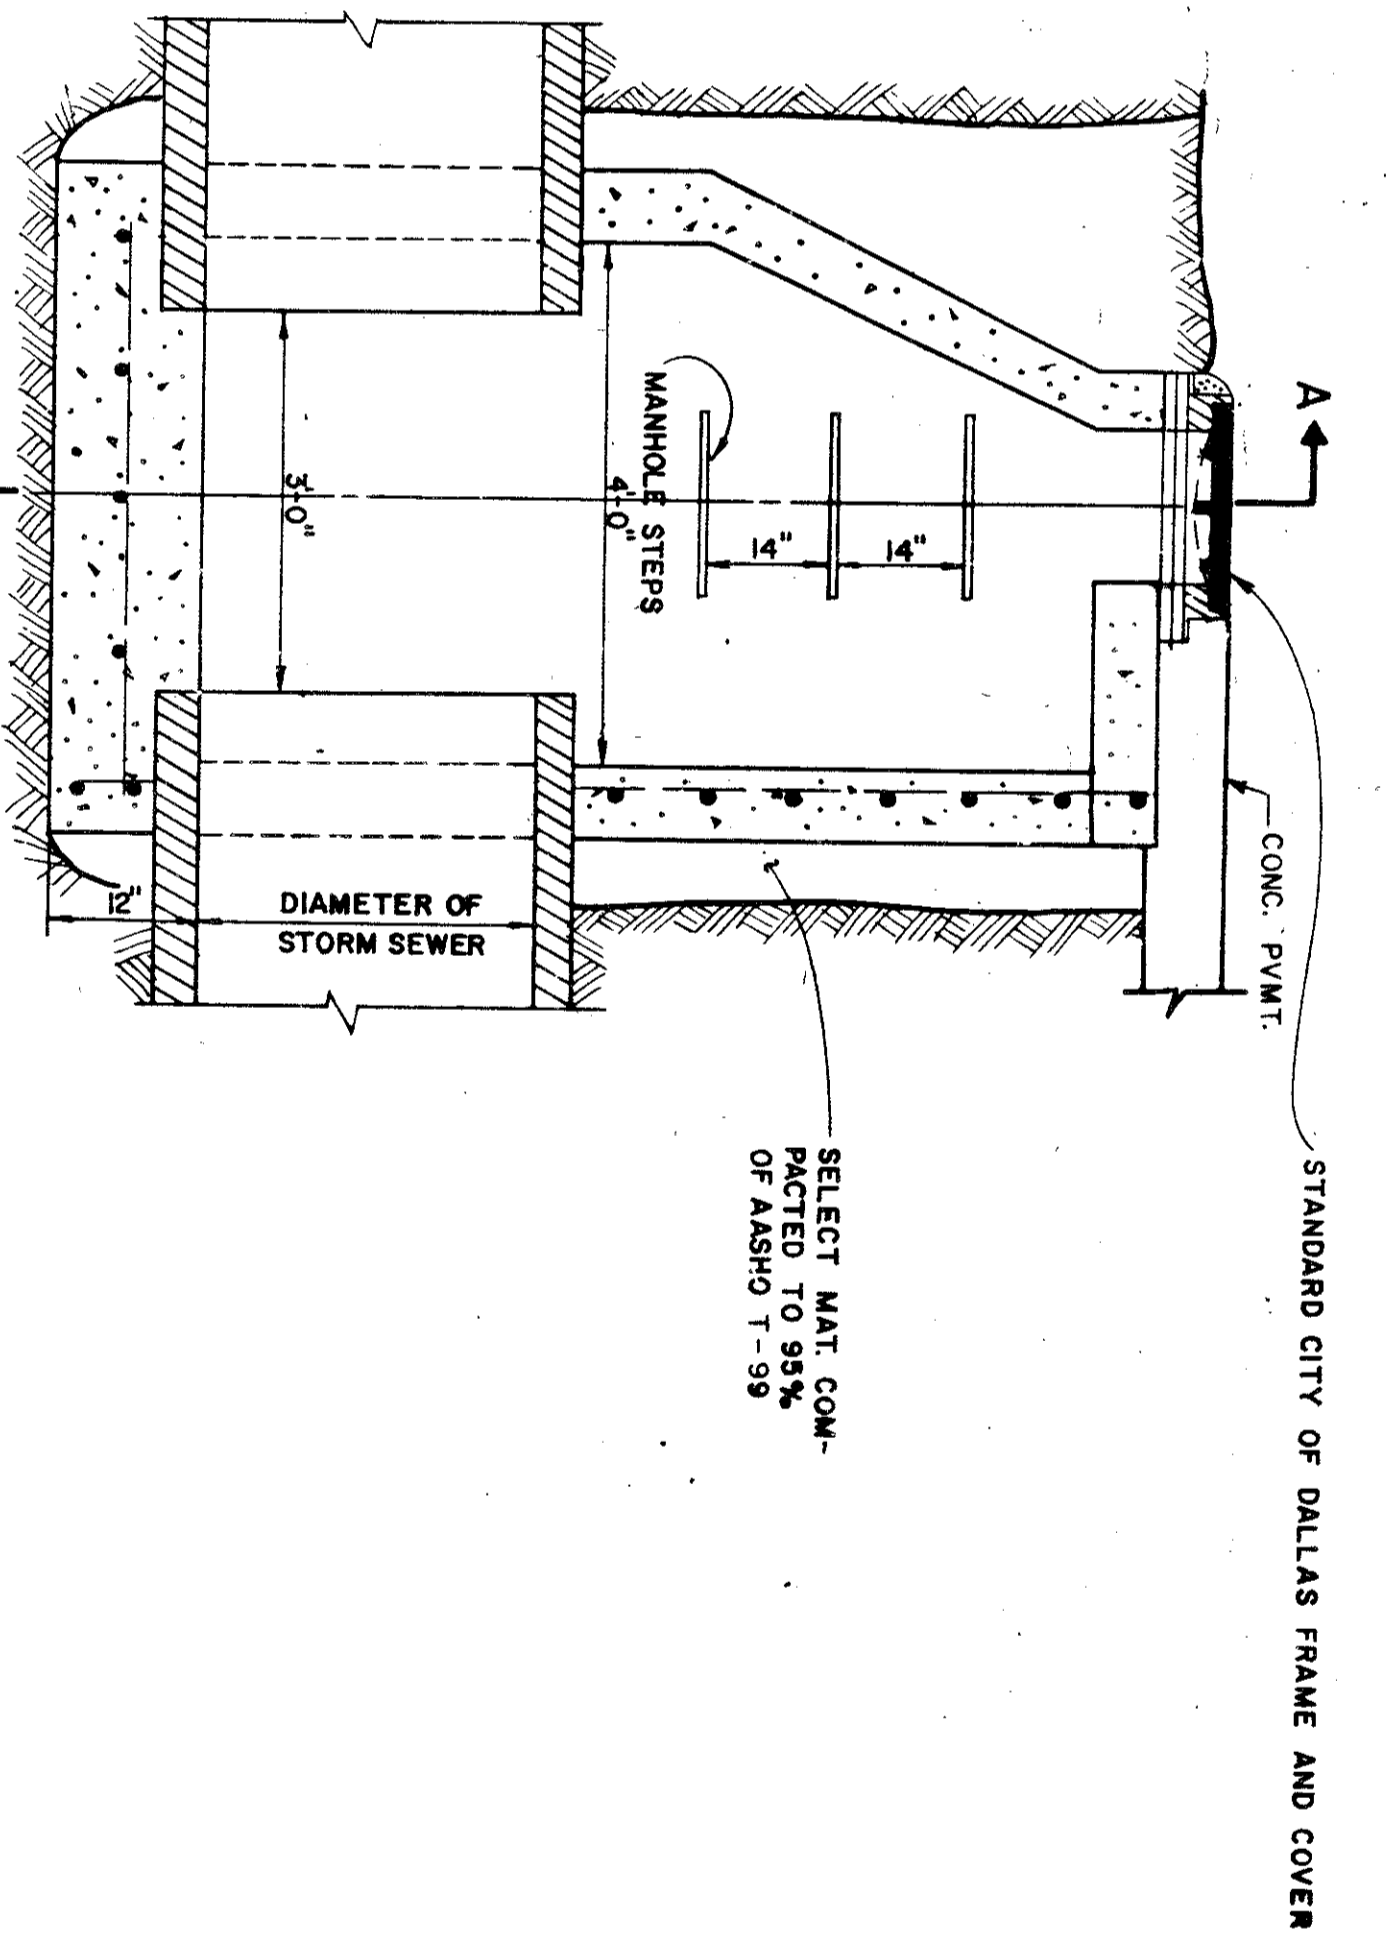


| | | | | | |
|--------|--|--|--|----|----|
| Audit | | | | C8 | T2 |
| Screen | | | | | |
| Base | | | | C8 | T2 |
| Color | | | | | |


POLYTRACE 033

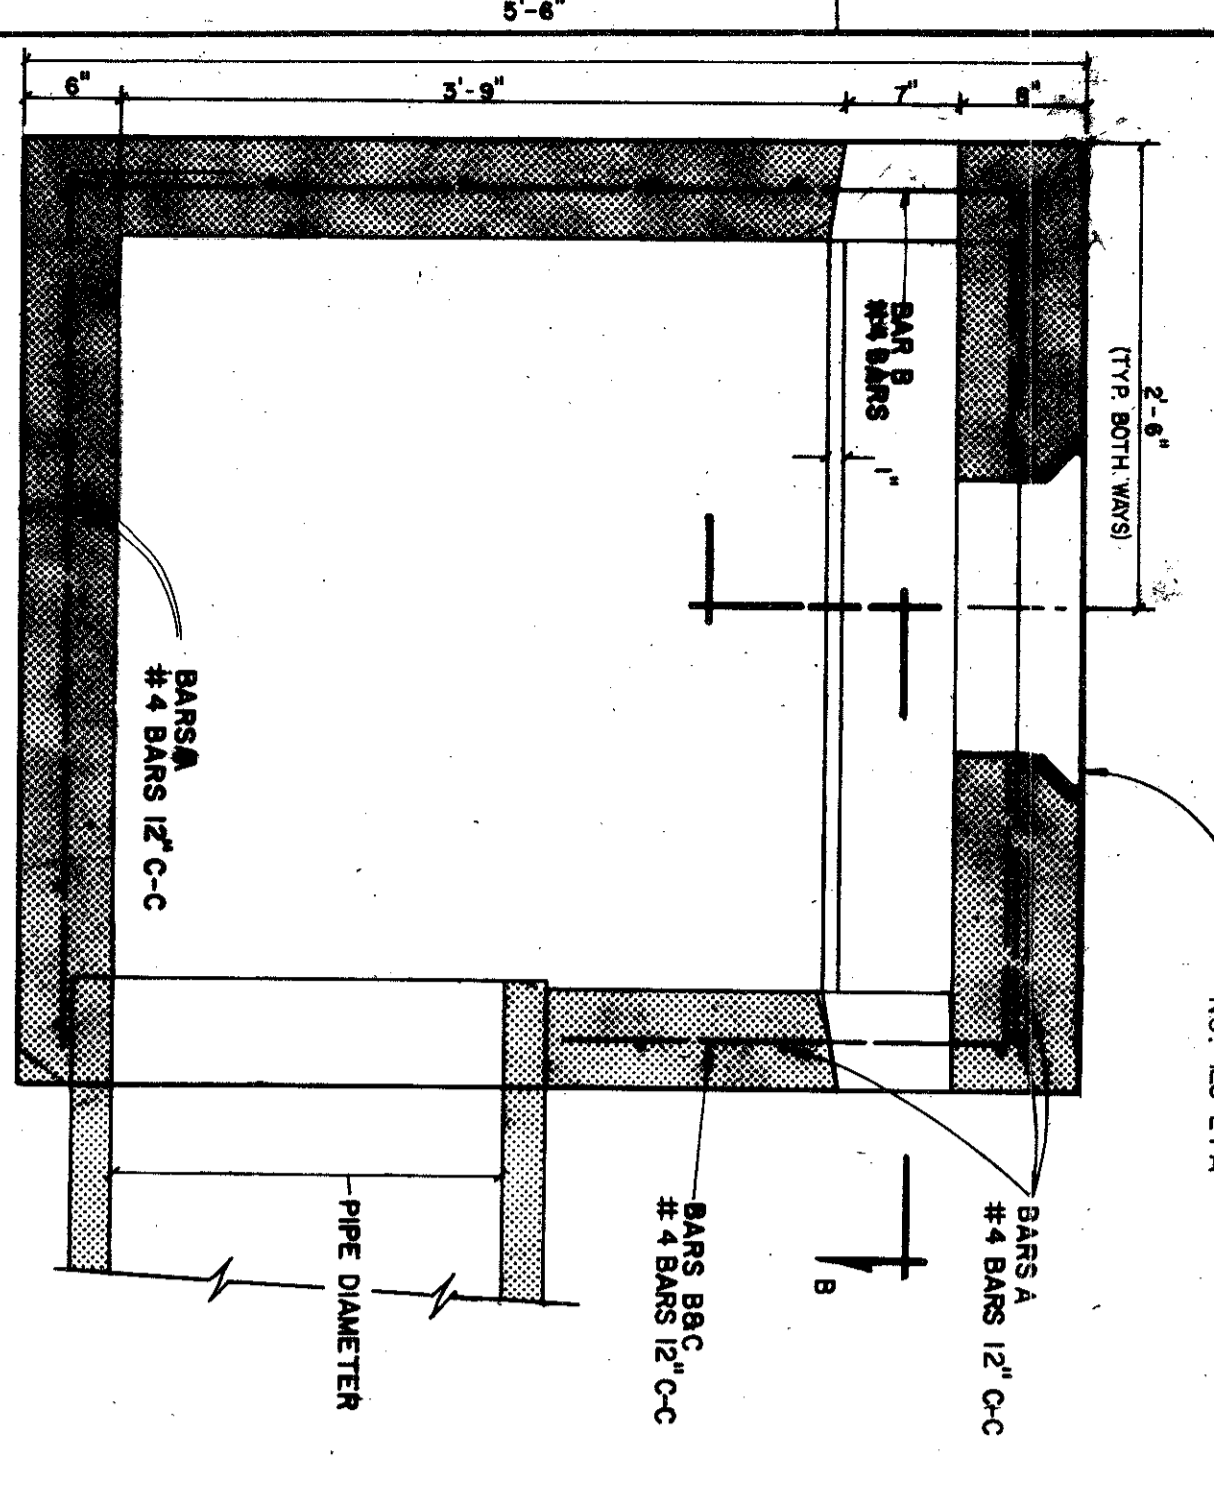


1- FIVE FOOT INLETS
NOT TO SCALE

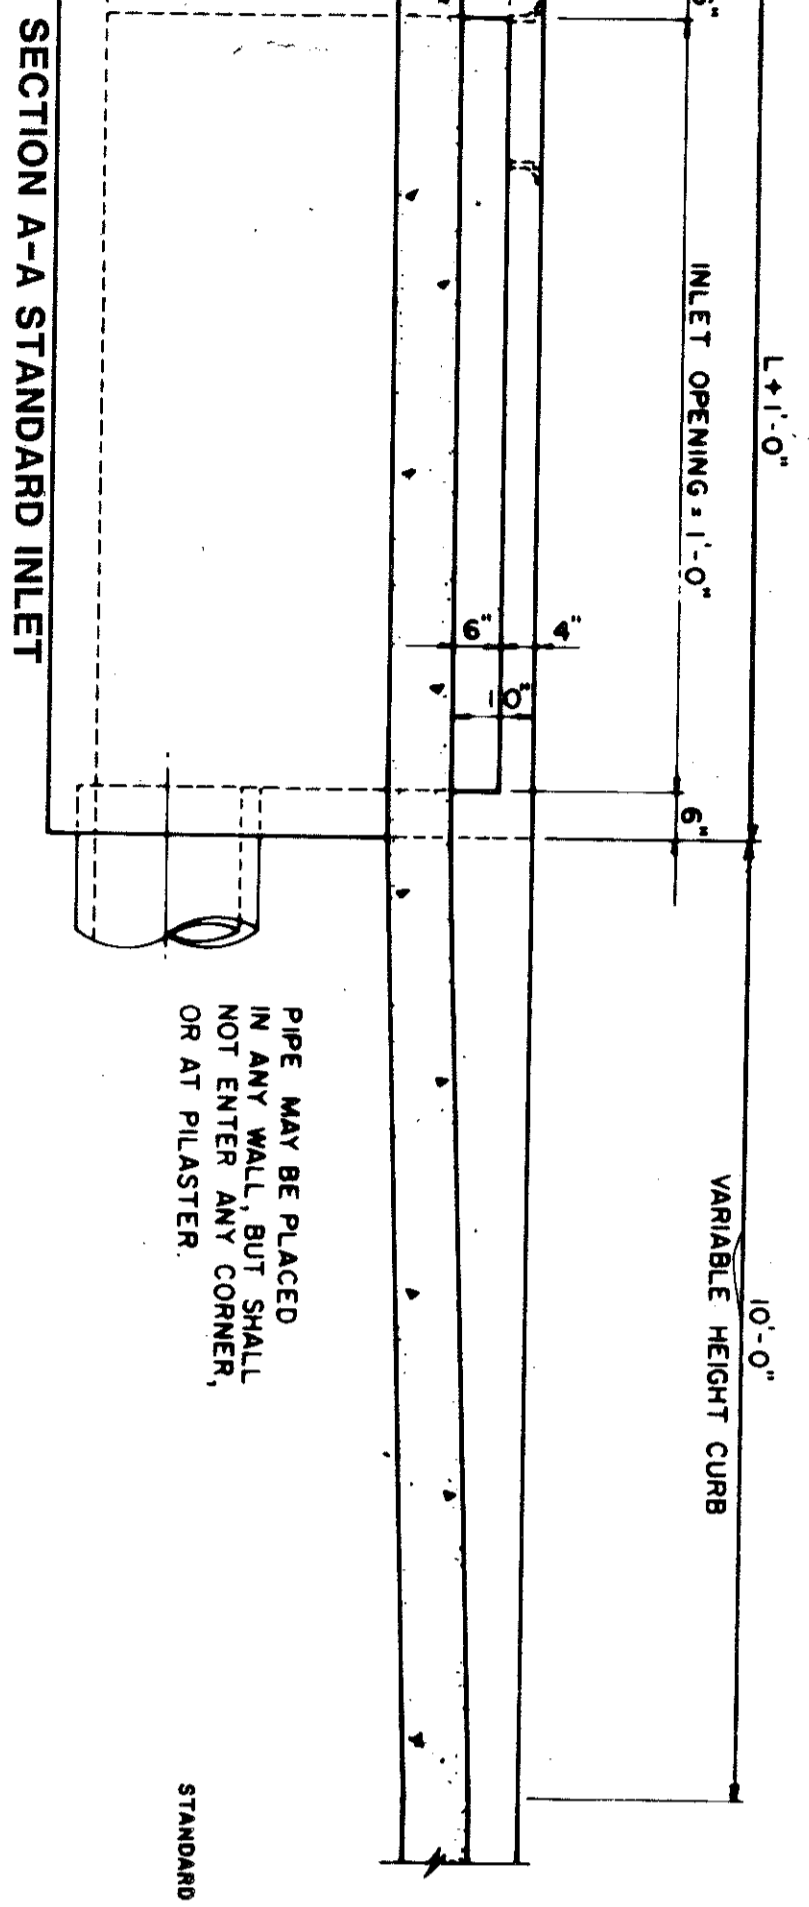


STANDARD CITY OF DALLAS FRAME AND COVER

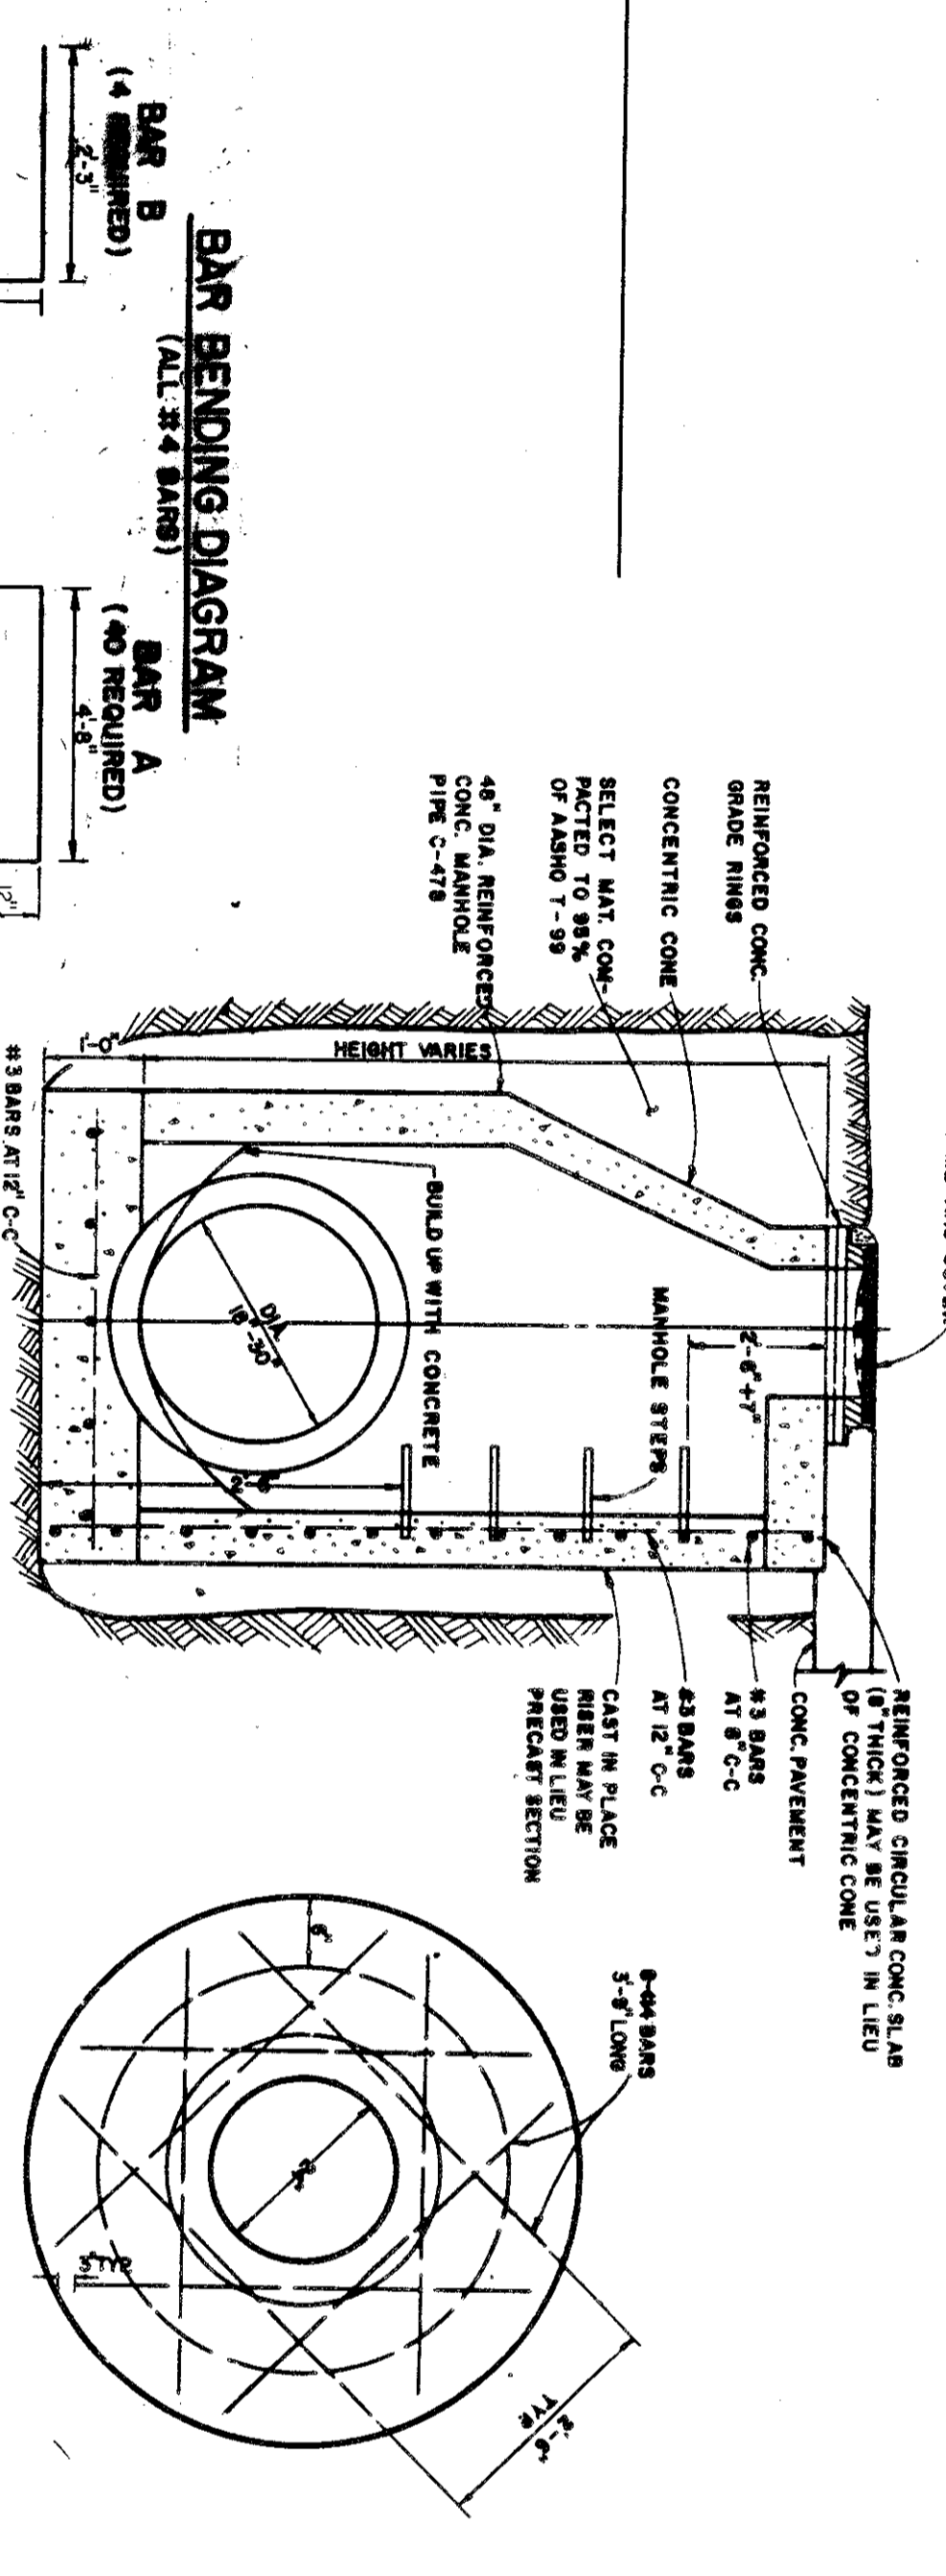

POURED IN PLACE CONC. M.H.
(FOR PIPE 33" TO 78" IN DIAMETER)

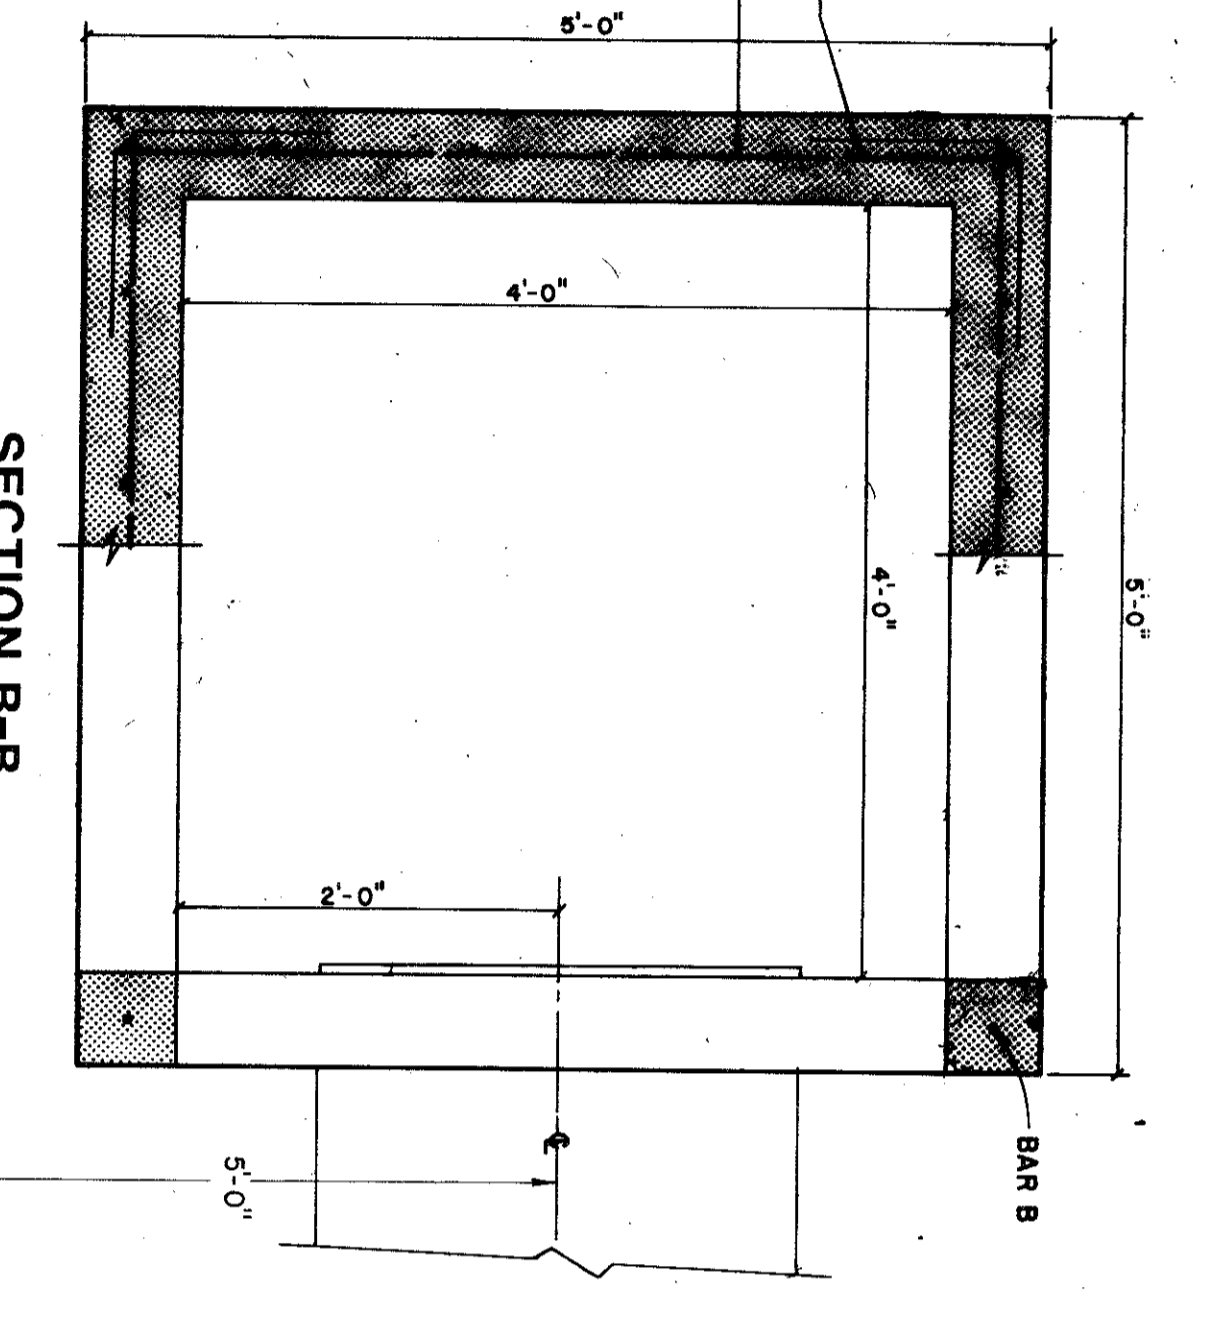


4- 4" X 4" "Y" INLET DETAIL
SCALE: 1" = 1'

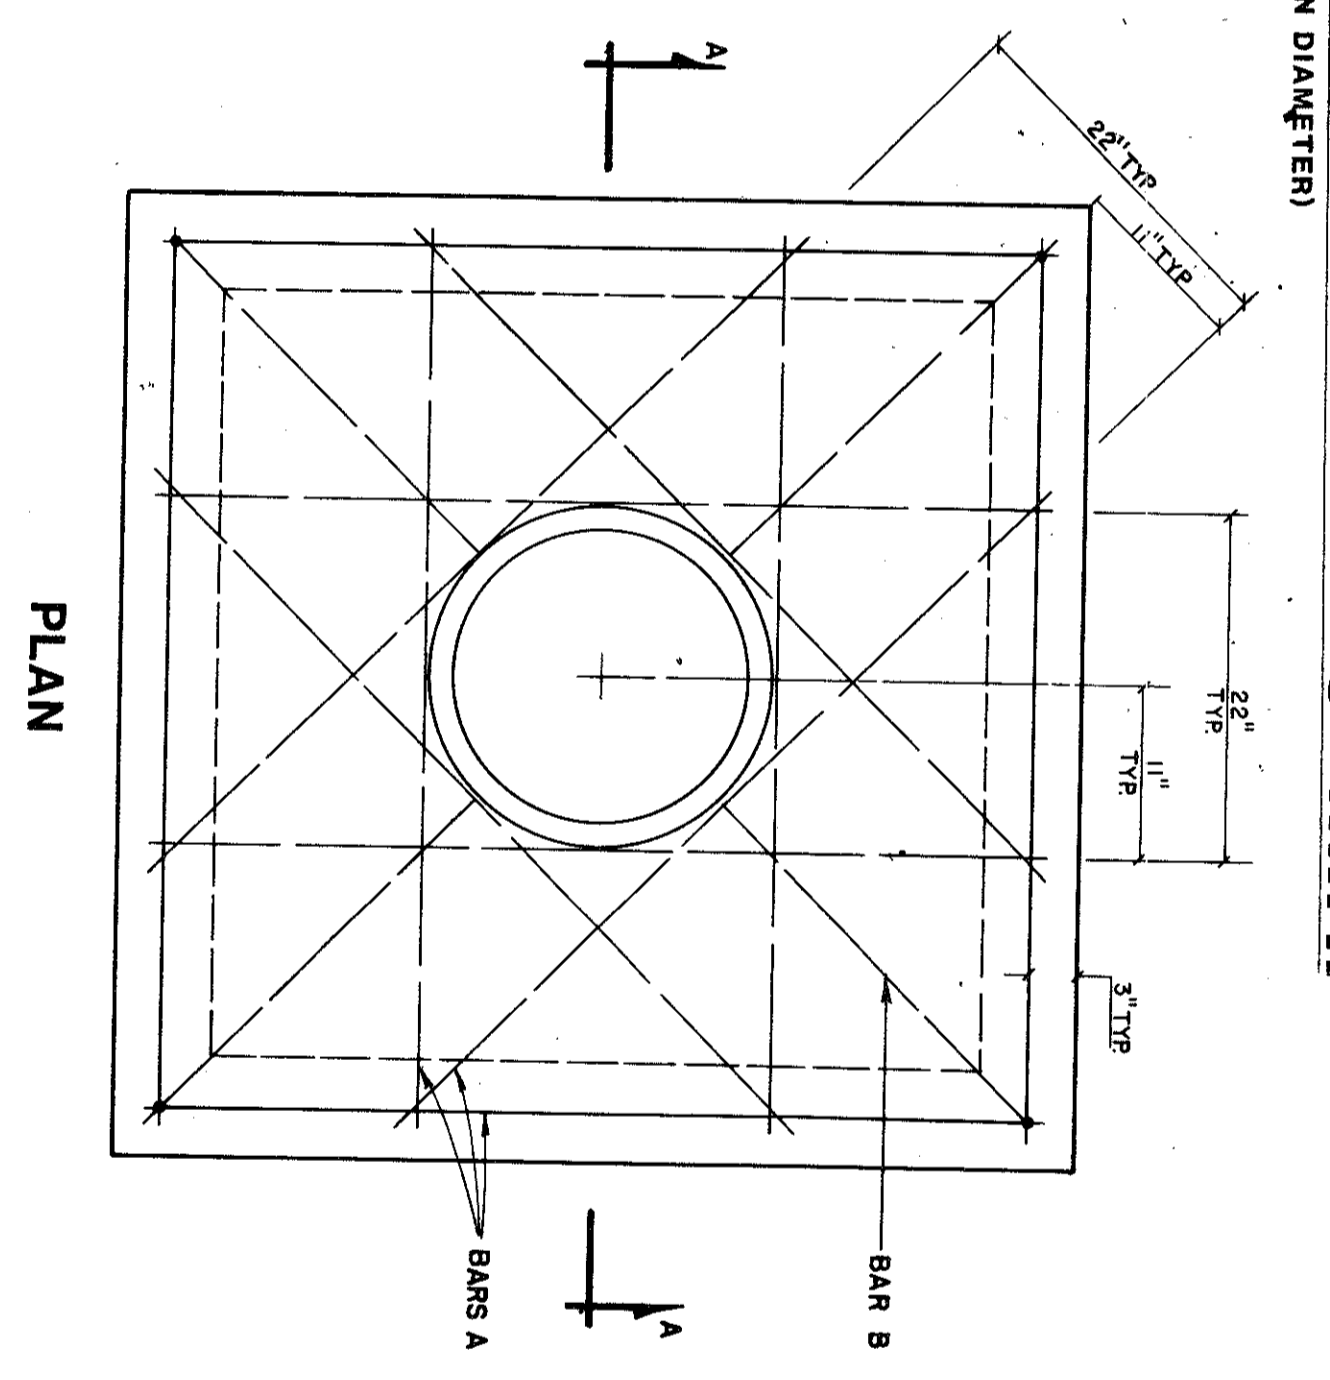


NOTE: (1) ALL CONCRETE IS 3000 P.S.I. STRENGTH AT 28 DAYS.


| A LESS THAN 45° A 45° OR GREATER | | | | | |
|----------------------------------|-----|-----|-----|-----|-----|
| L | A | B | C | D | L |
| 6" | 2.0 | 1.5 | 1.5 | 2.0 | 6" |
| 10" | 3.5 | 1.5 | 2.2 | 2.8 | 10" |
| 15" | 5.0 | 1.5 | 3.2 | 4.0 | 15" |
| 20" | 6.5 | 1.5 | 4.0 | 5.0 | 20" |

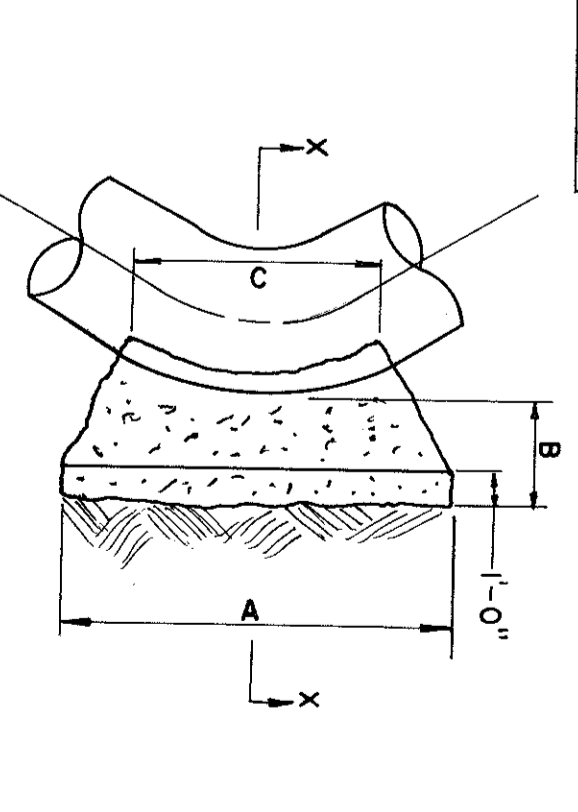


NOTE: THRUST BLOCKS SHALL BE 4" SINK CONC. POURED AGAINST UNSETTLED SOIL OR ROCK

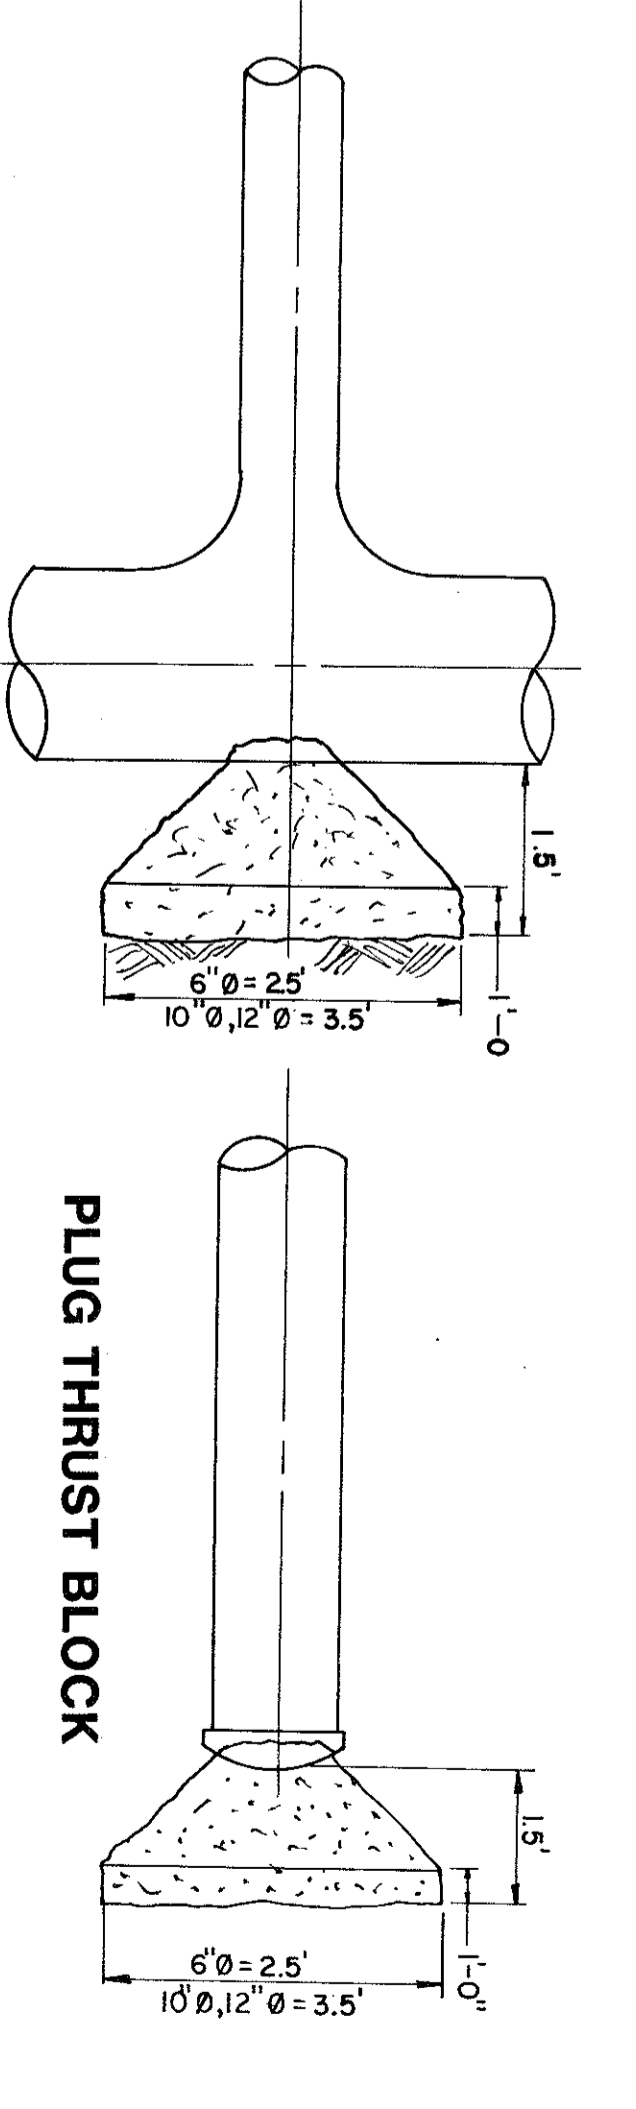


3- THRUST BLOCK DETAIL
NOT TO SCALE

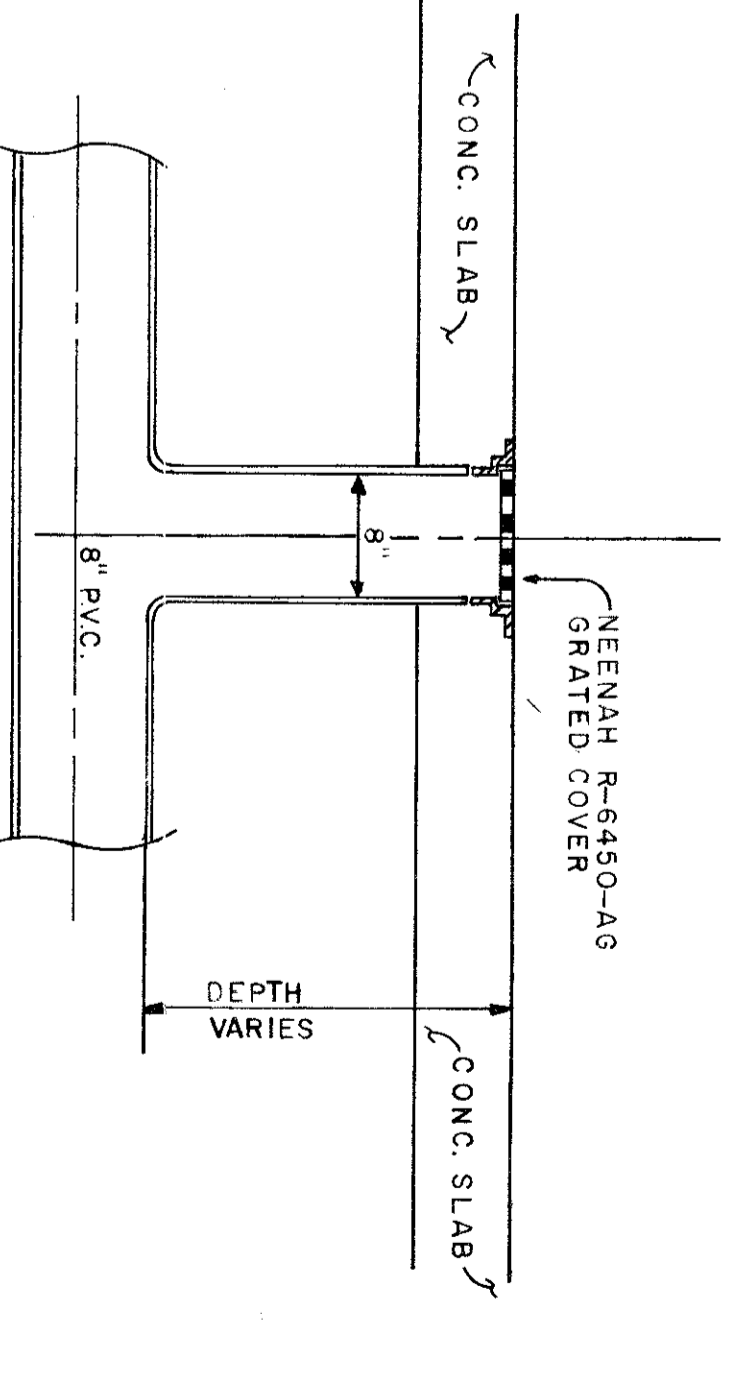

5- GRATE DRAIN DETAIL
NOT TO SCALE

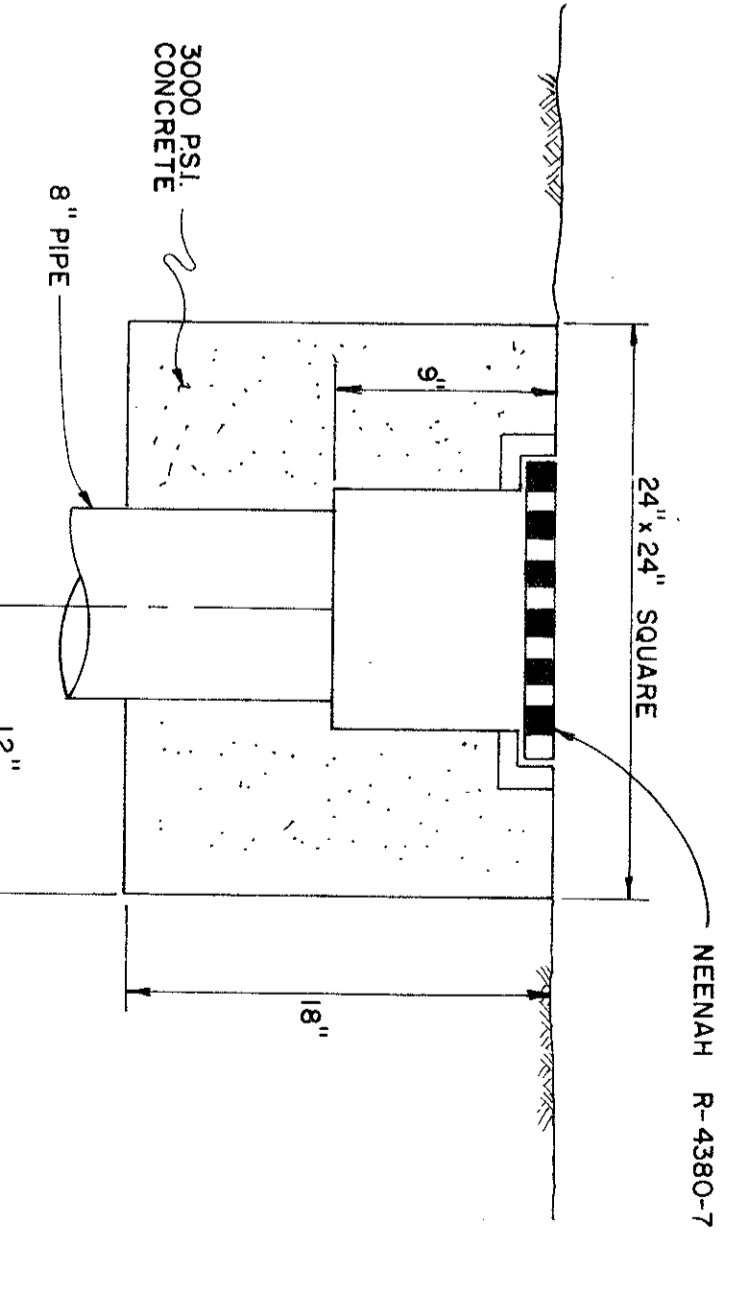

6 - AREA DRAIN
SCALE: 1-1/2" = 1'-0"

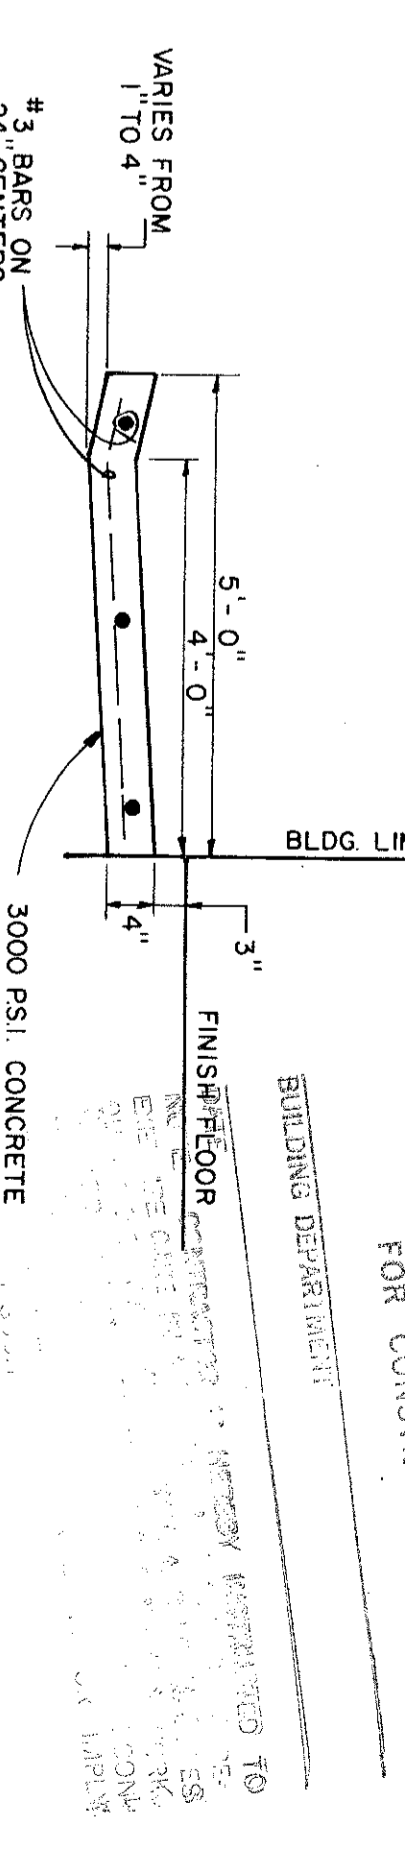

7 - FLUME DETAIL
NOT TO SCALE


Sheet
C8
of
sheets
date: 12/17/81

| | |
|------------|--|
| Job no: | |
| Revisions: | |

project : **M.E.P.C. QUORUM NORTH OFFICES**
Phase One
Addison, Texas
title : **CIVIL DETAILS**

Architects & Planners
5710 LBJ Fwy.
Suite 130
Dallas, Texas 75240
214 / 235-7232

Haldeman
Miller
Bregman
Hamann

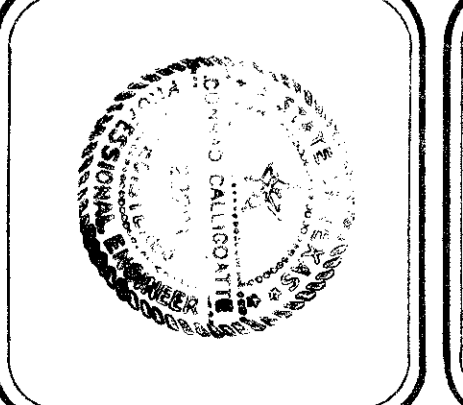

Graham Associates, Inc.
CONSULTING ENGINEERS & PLANNERS