





Audit		C9	T2
Screen			
Base		C9	T2
Color			

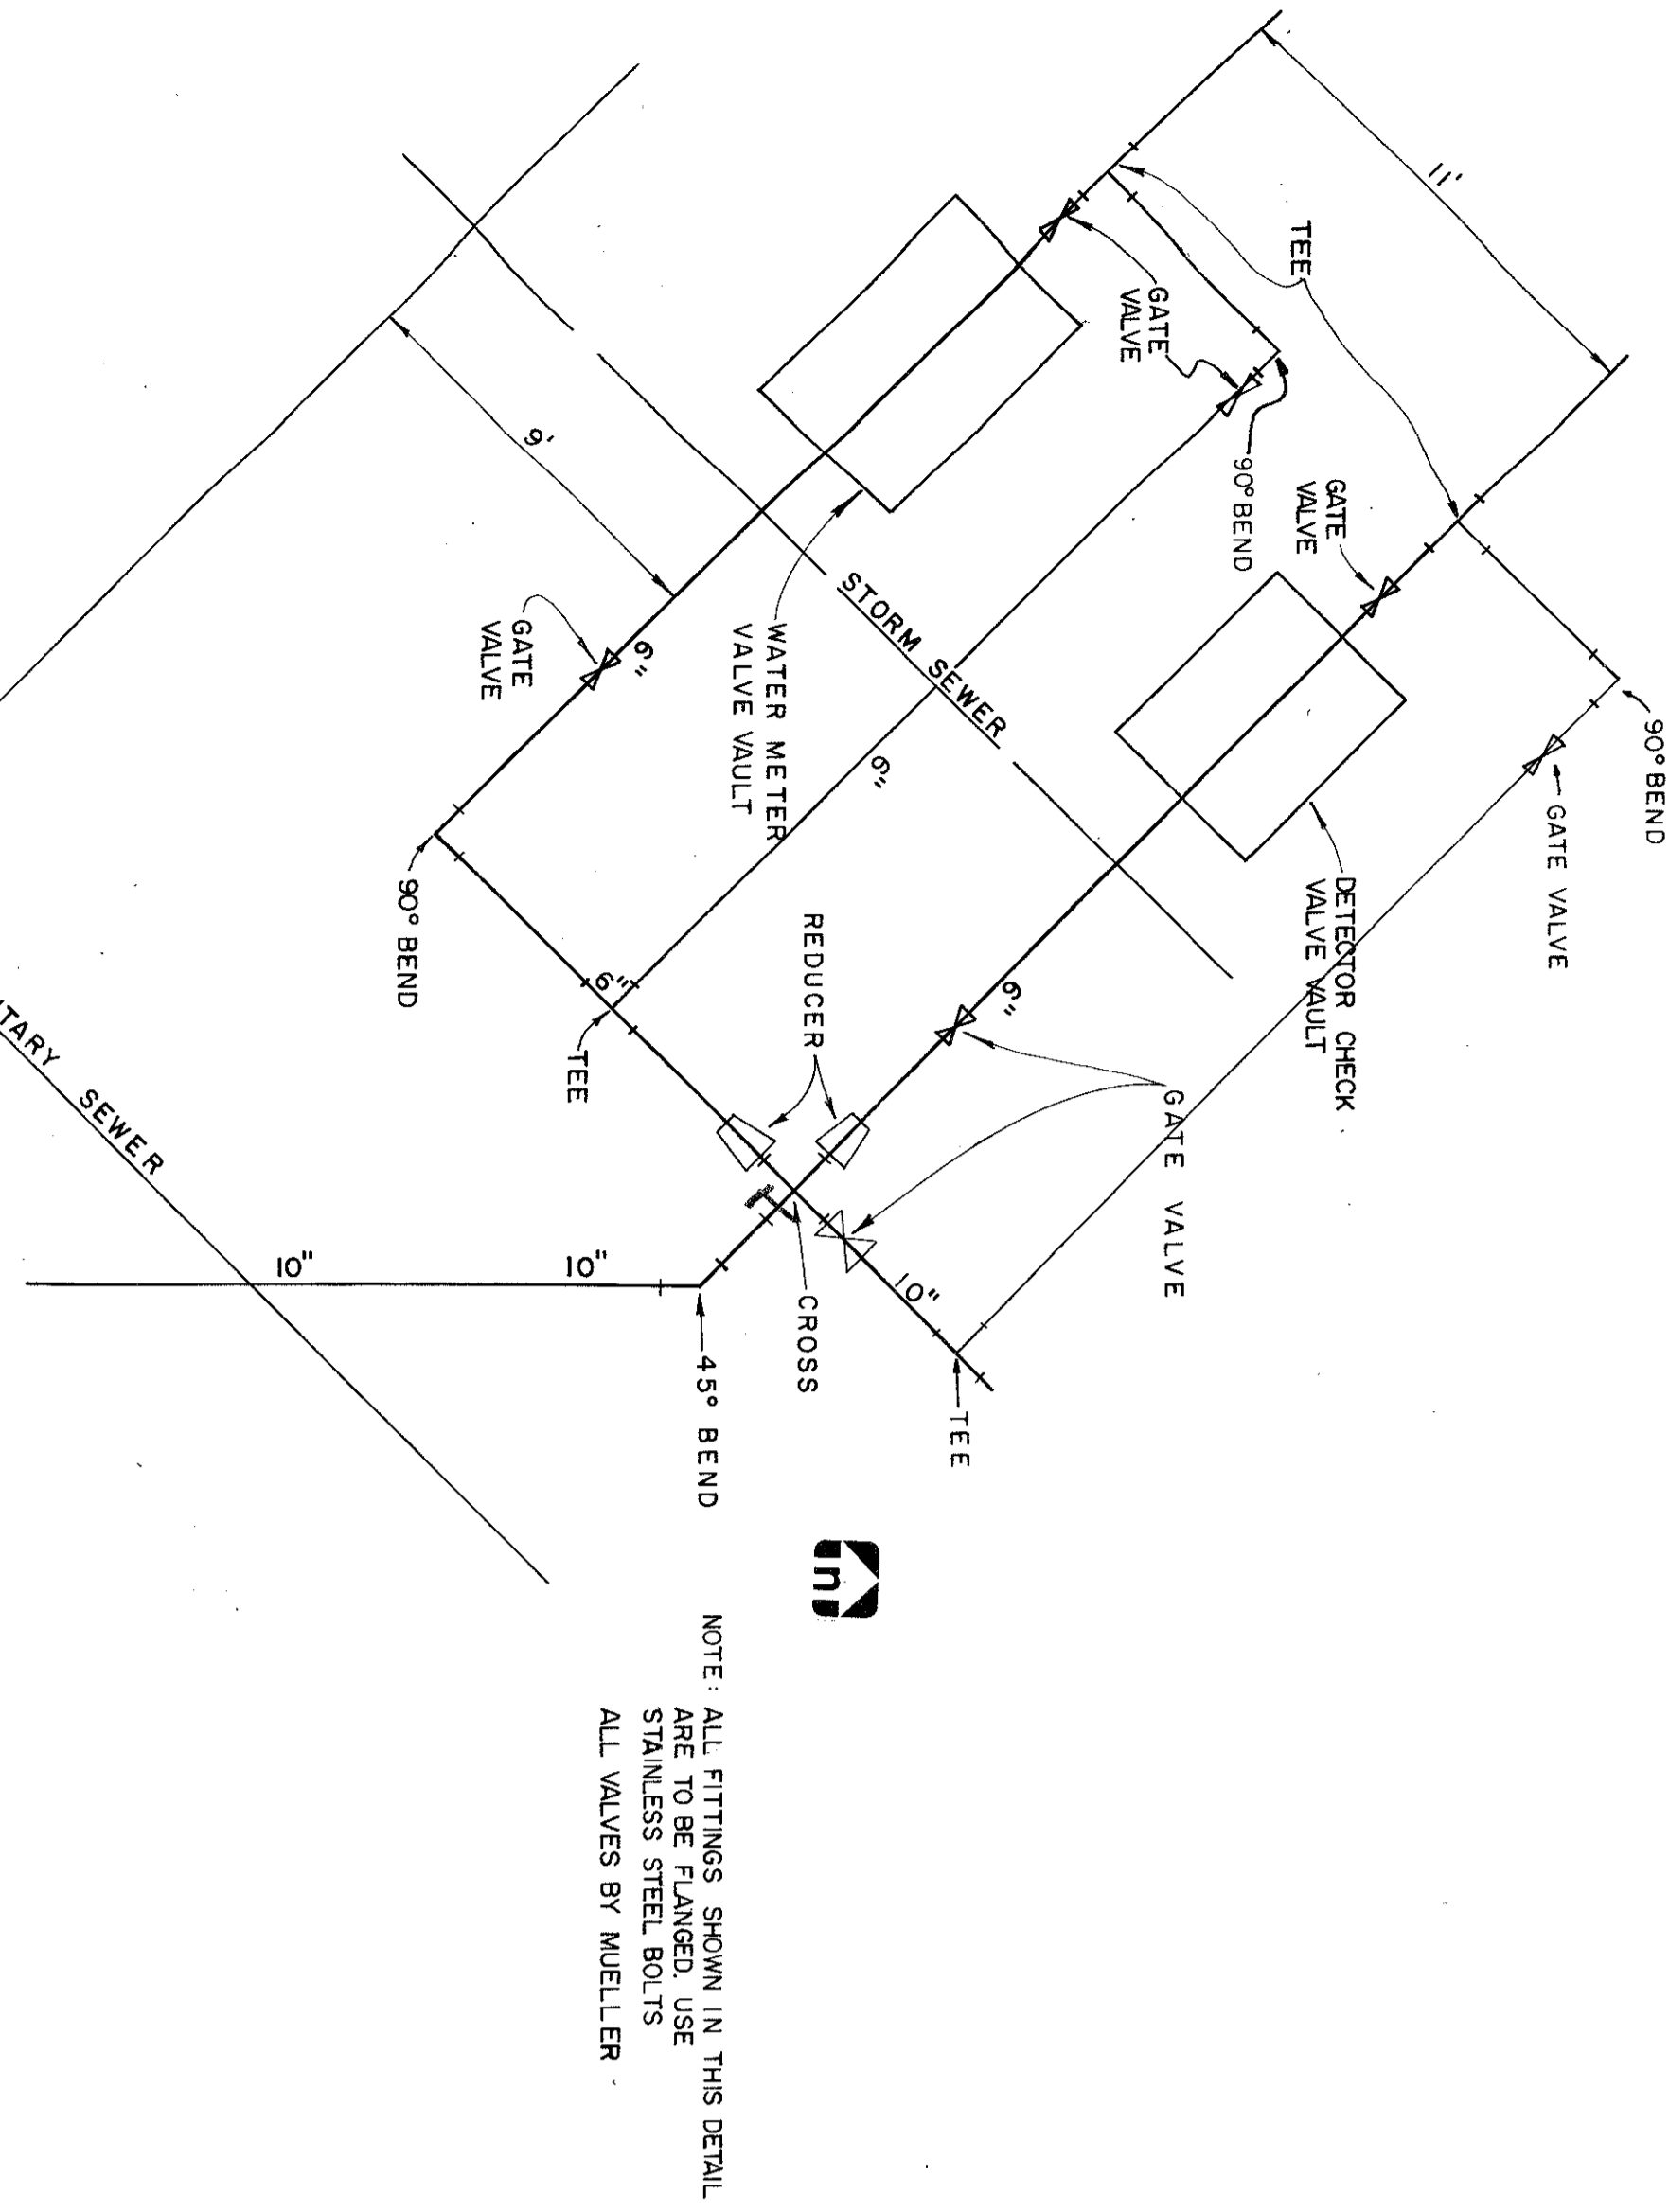



1 - WATER SERVICE DETAIL  
SCALE 1/4" = 1'-0"

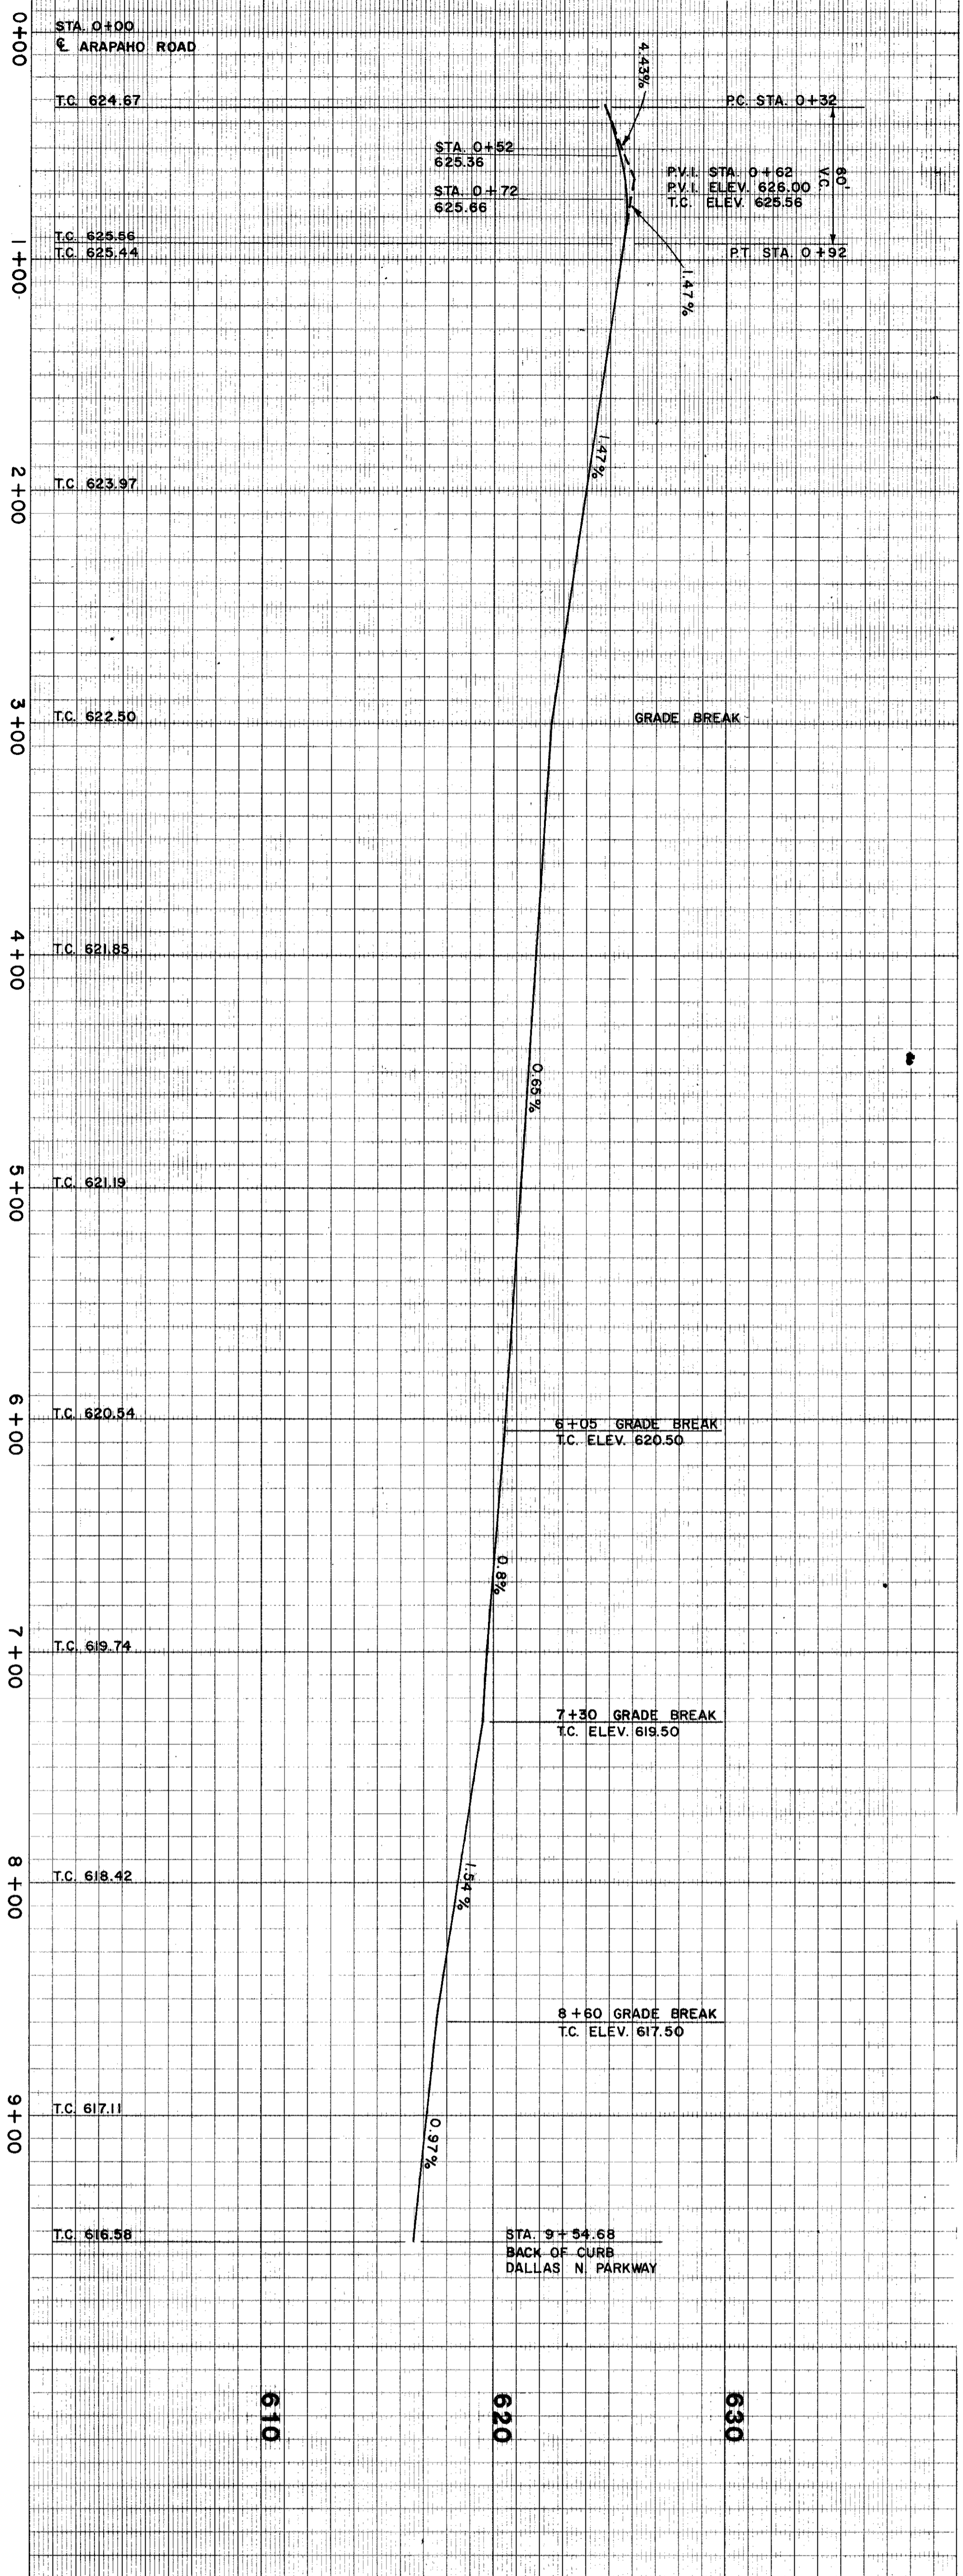


4 - PROPOSED PROFILE FOR ENTRANCE DRIVE  
SCALE 1" = 1'-0"

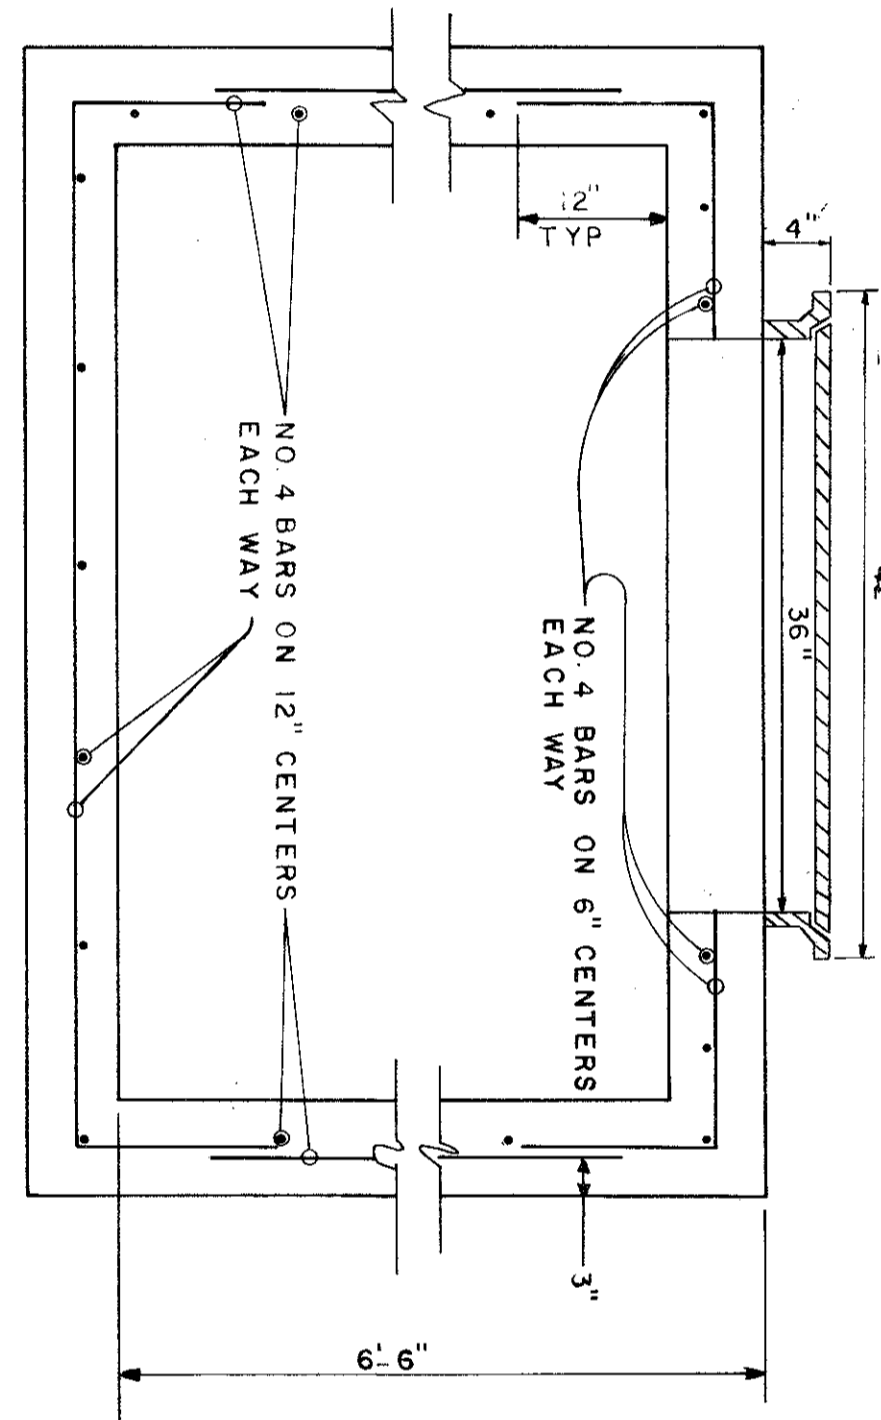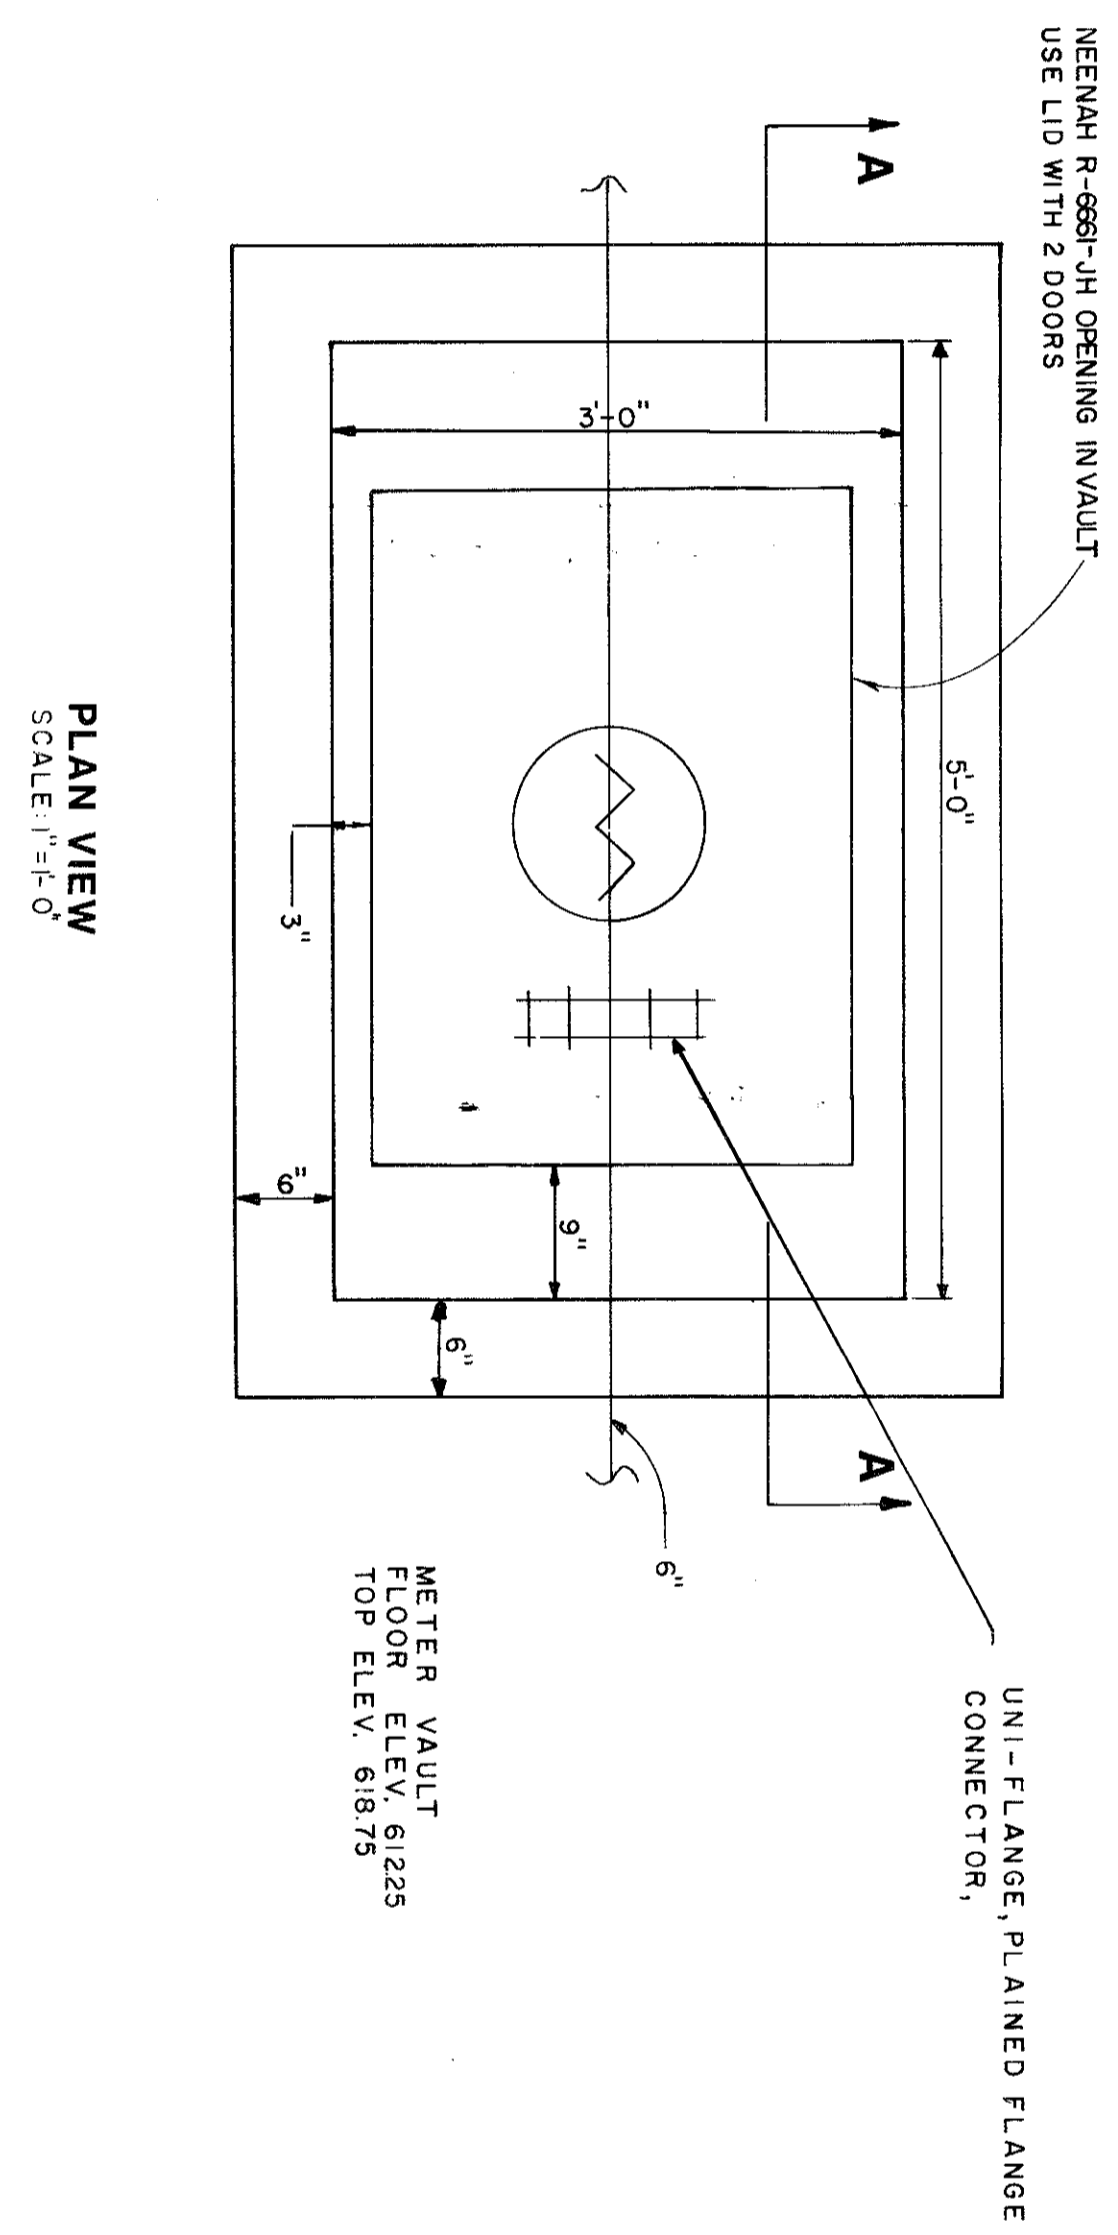


2 - METER VAULT DETAIL  
SCALE 1/4" = 1'-0"

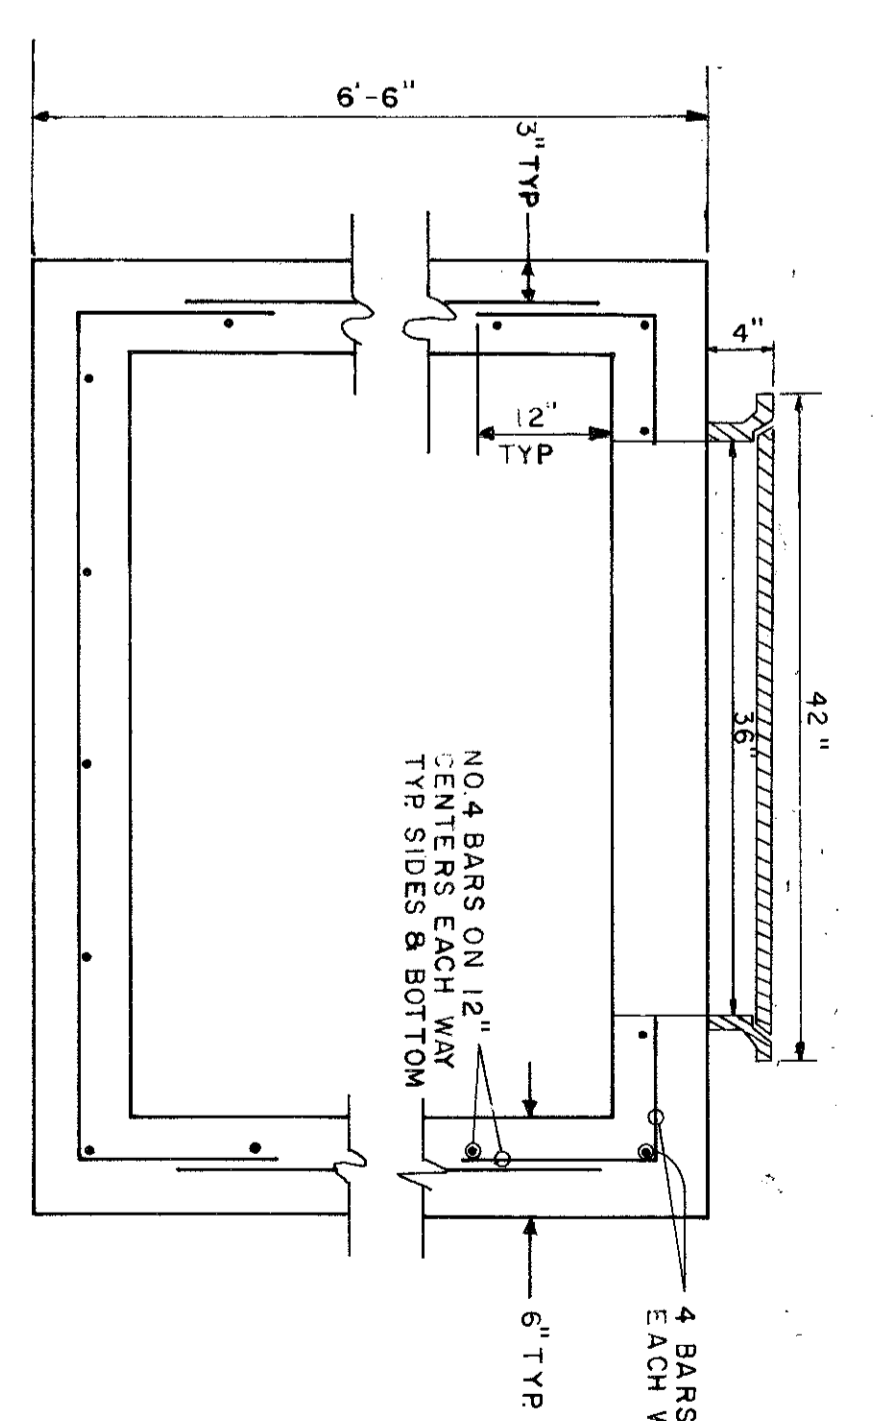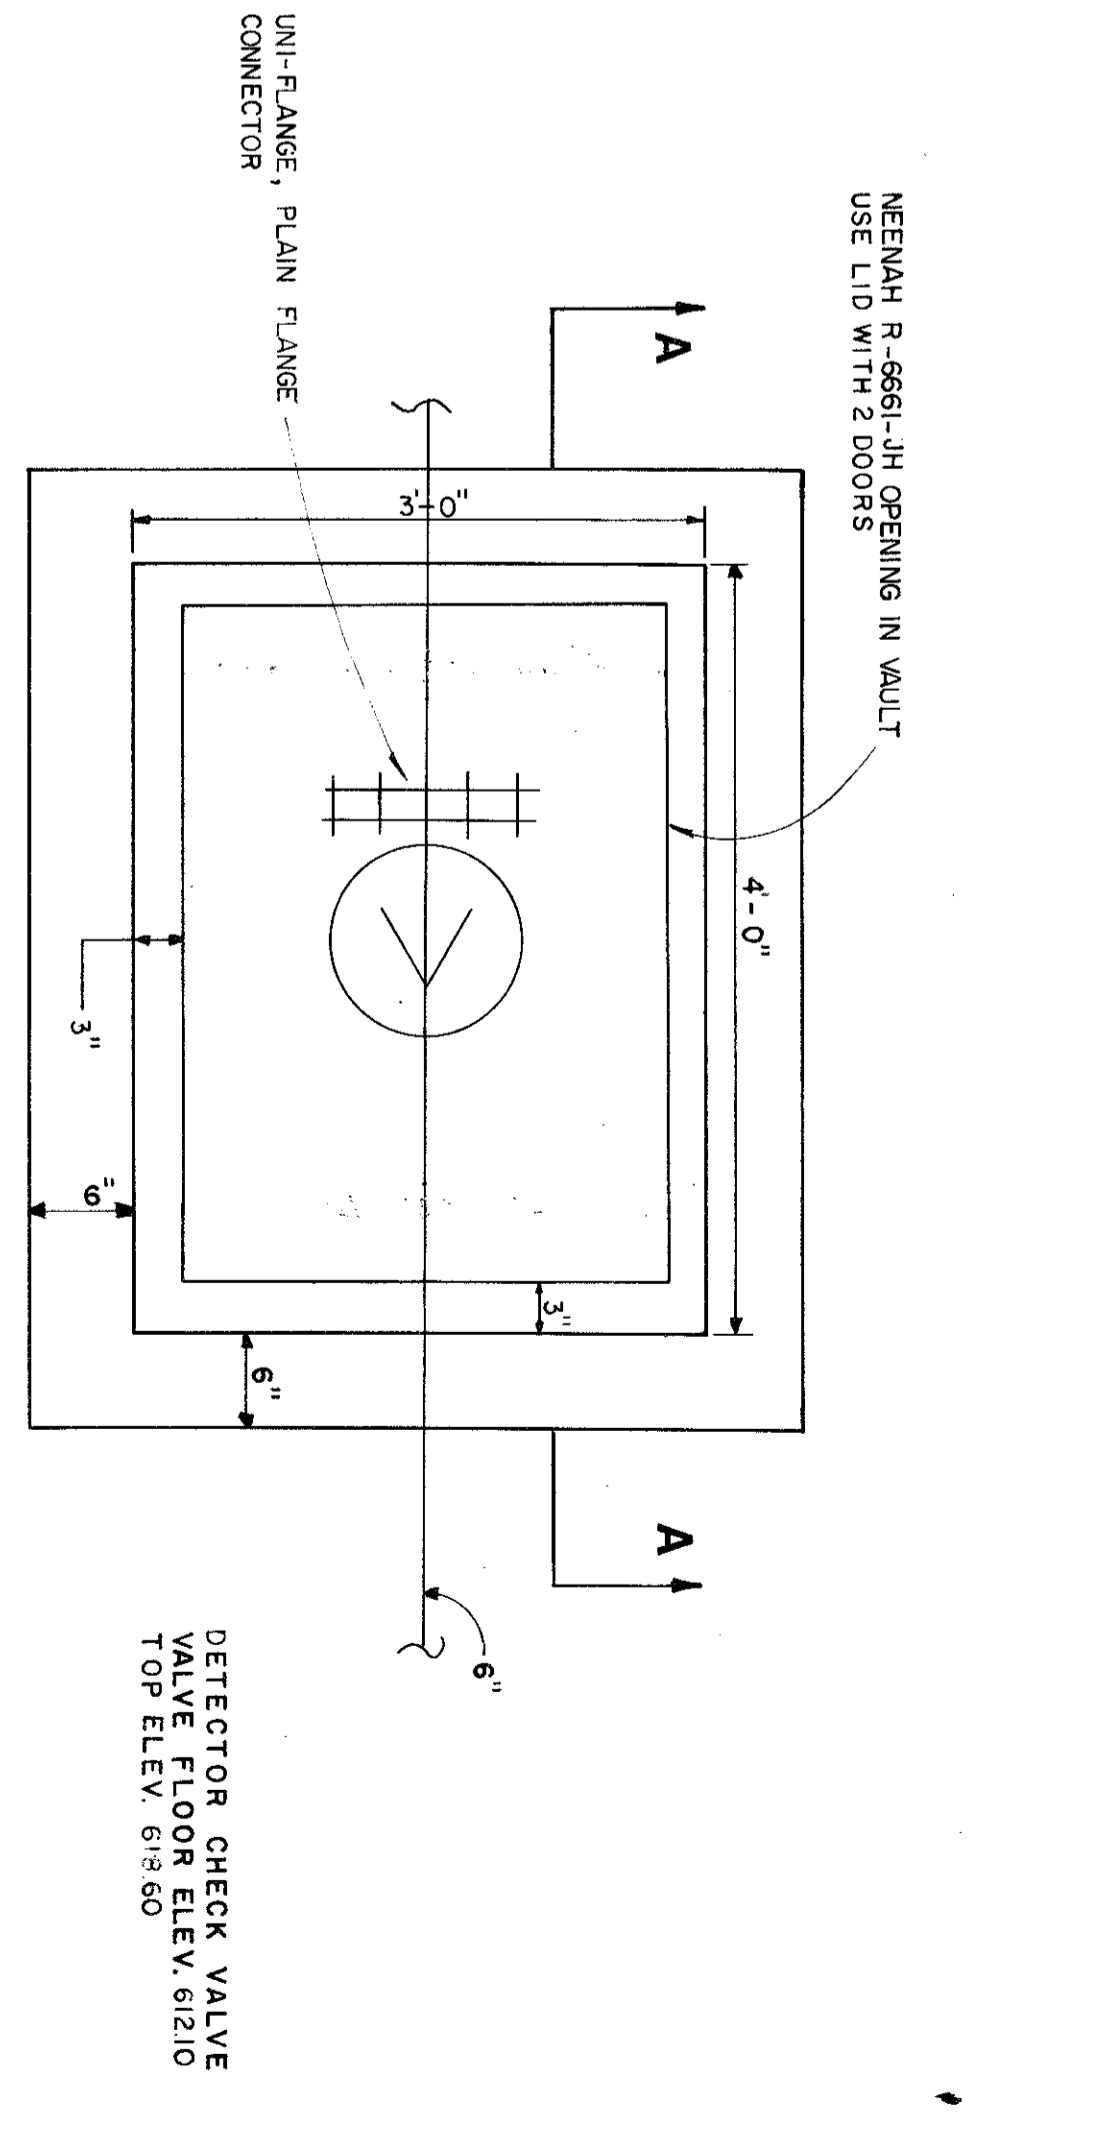

3 - DETECTOR CHECK VALVE VAULT DETAIL  
SCALE 1/4" = 1'-0"

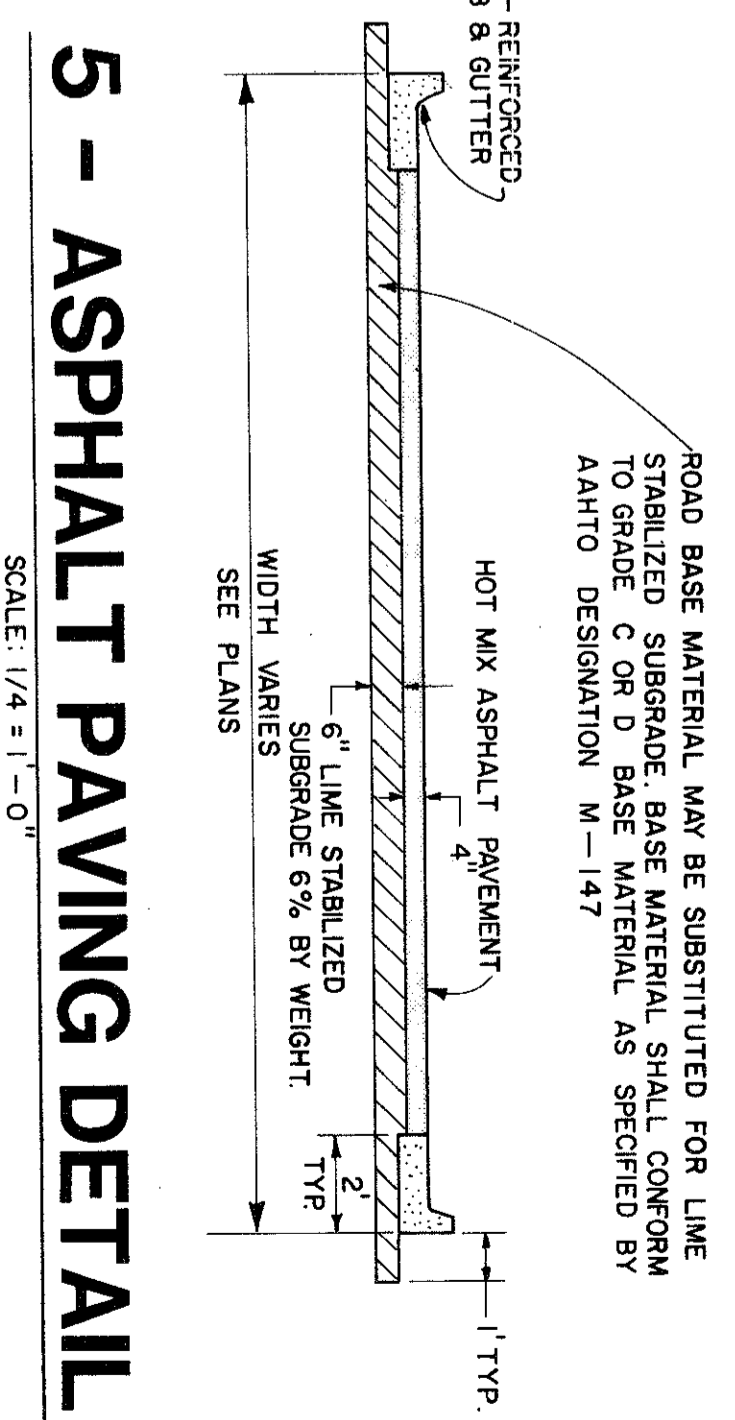

5 - ASPHALT PAVING DETAIL  
SCALE 1/4" = 1'-0"

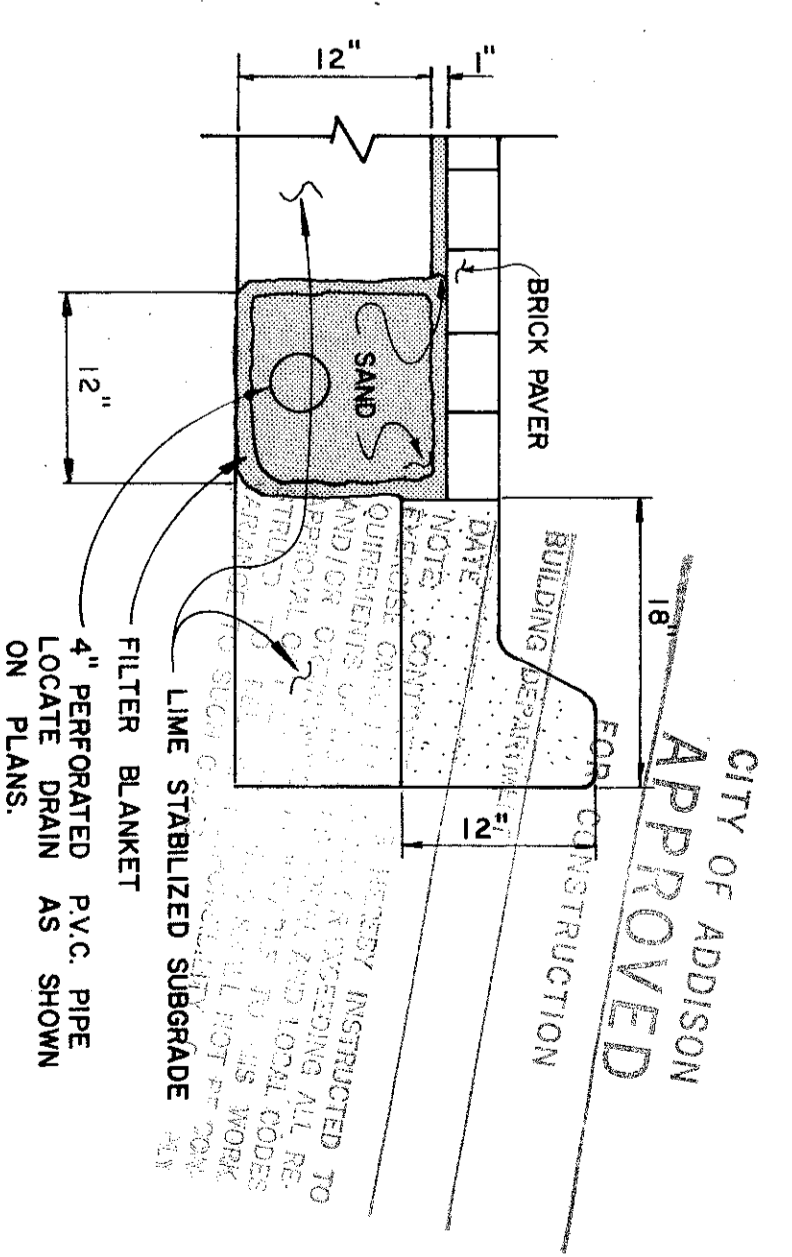


6 - BRICK PAYER DETAIL  
SCALE 1" = 1'-0"

Job no.:	
revisions:	

project : **M.E.P.C. QUORUM NORTH OFFICES**  
Phase One  
Addison, Texas  
title : **CIVIL DETAILS**

Architects & Planners  
5710 E.J. Fwy  
Suite 130  
Dallas, Texas 75240  
214 / 293-7232

**Haldeman**  
**Miller**  
**Bregman**  
**Hamann**

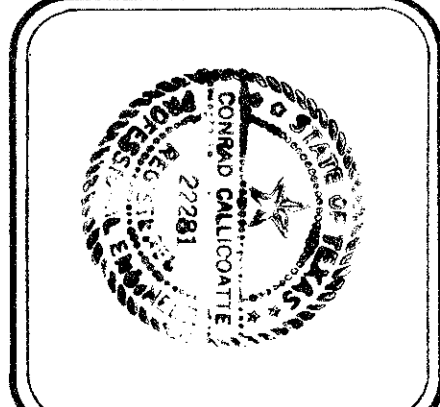

**Graham Associates, Inc.**  
CONSULTING ENGINEERS & PLANNERS

Sheet **C9**  
of sheets  
date: 12/17/81