
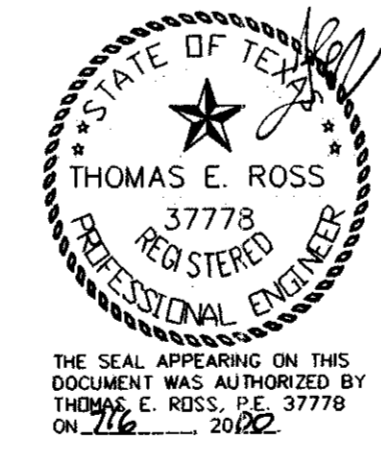


GENERAL NOTES

- BURIED MARKER AND BURIED MARKER SIGN, PER SECTION 629-020-0055W
- THE CONTRACTOR IS CAUTIONED THAT DAMAGE TO EXISTING UNDERGROUND UTILITIES OR LIABILITIES RESULTING THEREFROM SOLELY THEIR RESPONSIBILITIES THIS INCLUDES, BUT NOT LIMITED TO: VERIFYING ALL ALL DIMENSION PERTAINING TO THE JOB, RESTORATION OF ALL STREETS, DRIVEWAYS, GRASS, SIDEWALKS, ETC. TO THEIR ORIGINAL OR BETTER CONDITION.
- THE CONTRACTOR IS RESPONSIBLE FOR PROVIDING A SAFETY PLAN AND ADEQUATE SHORING TO MAINTAIN WORKER SAFETY AND COMPLY WITH HOUSE BILLS 662 AND 665 AND OSHA REQUIREMENTS.
- UNDERGROUND UTILITIES HAVE BEEN PLOTTED FROM FIELD OBSERVATIONS AND AVAILABLE RECORDS BUT ARE NOT NECESSARILY EXACT. UTILITIES LOCATION MUST BE VERIFY IN ADVANCE OF TRENCHING OR DIGGING SO THAT CHANGES IN GRADE OR ALIGNMENT MAY BE MADE.

Irrigation lines + electrical lines run under sidewalk also.

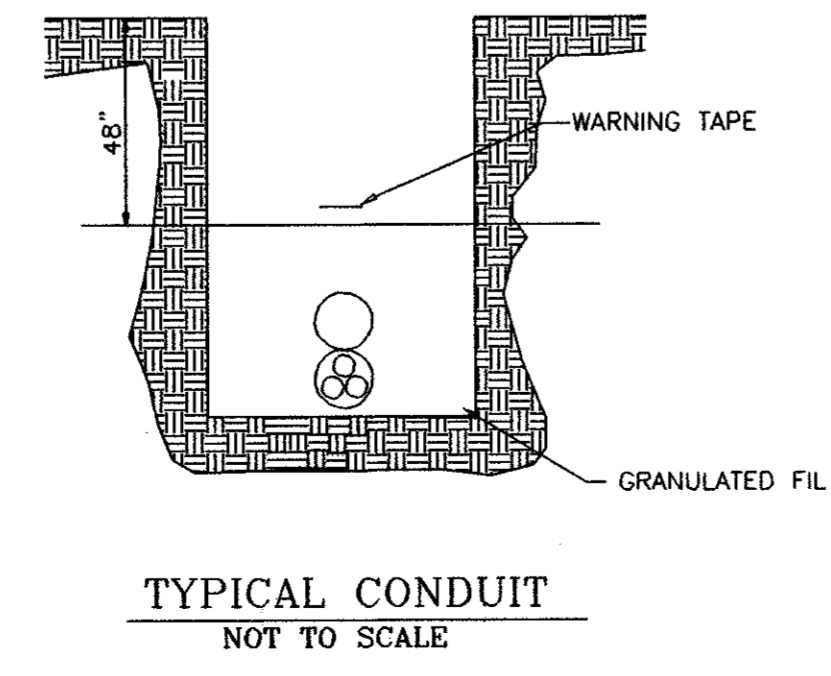

CONTRACTOR MUST LOCATE ALL UTILITIES BEFORE DIGGING!!!

1 TO 9
INSPCC

OPER.	ACTION CODE	SUPPL ACTION CODE	MAJOR MATERIAL DESCRIPTION	ACCT. CODE	ML OR AMT.	PL	BORE	REMOVALS AMOUNT
1	PLAC		PVC-4"-C	4C	292	292		
2	PLAC		CONDUIT-MLT-F03	4C	292	292		
3	PLAC		TRENCH-2-MPC	4C	292	292	95	
4	PLAC		PVC-4"-C	4C	33	33		
5	PLAC		CONDUIT-MLT-F03	4C	33	33		
6	PLAC		TRENCH-2-MPC	4C	33	33		
7	PLAC		PVC-4"-C	4C	438	438		
8	PLAC		CONDUIT-MLT-F03	4C	438	438		
9	PLAC		TRENCH-2-MPC	4C	438	438		

ADDISON 239
UNDERGROUND CONDUIT SYSTEM
 SCALE
 PLAN 1" = 20' PROFILE HORZ. 1" = 20' PROFILE VERT. 1" = 5'
 R. BROUSSARD MGR - ENGR S. GEDDIE AREA MGR - ENGR DAVID NOBLET DIST MGR - ENGR
 DATE ISSUED: _____ DATE CONST. COMP'D: _____ SHEET NO. 1
 E. R. NO. _____ JOB NO. 4673074 DRAWN BY TR INDUSTRIES, INC.
 MAP REF. _____ TAX DIST. DB009

SWFT @ MICELSUM