


11/12/02 14:39
C:\land Projects\100-29.dwg\DIAREAS.dwg 11/12/2002 02:59:47 PM PM CST


MATCH LINE SHEET C1.1

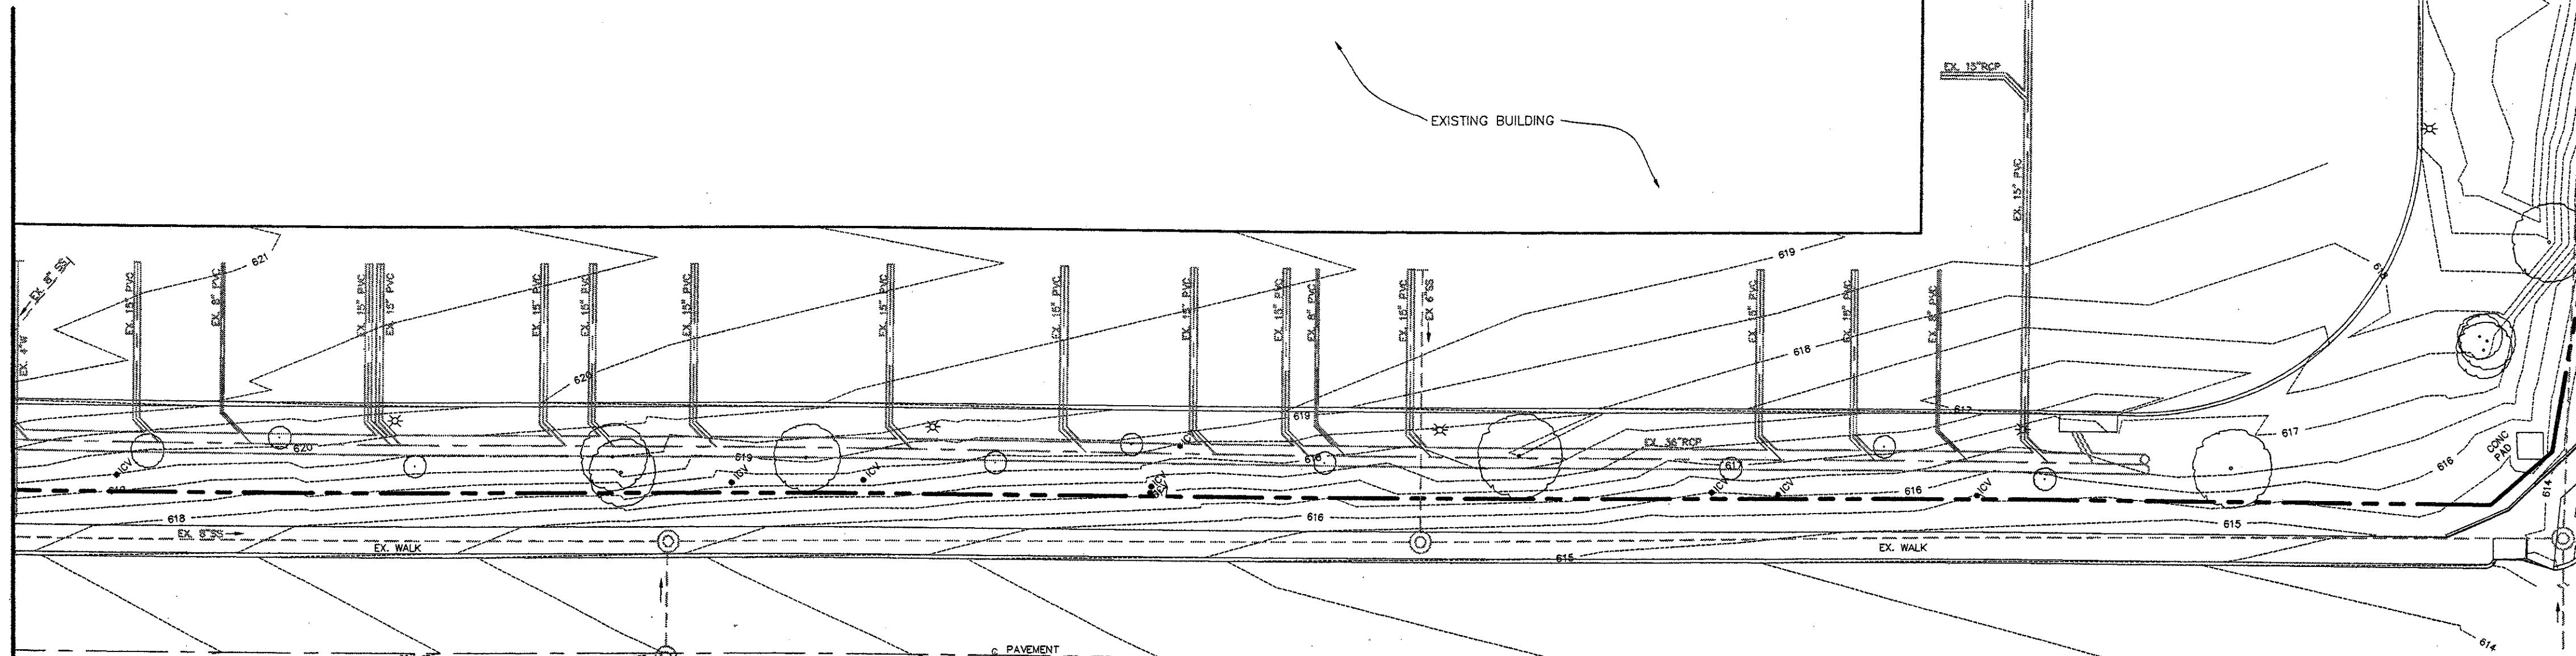




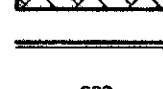
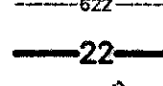


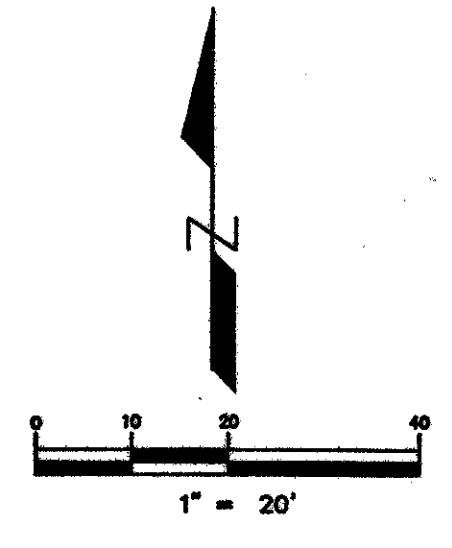

AIRPORT PARKWAY


DALLAS PARKWAY

MATCH LINE SHEET C1.3



LEGEND

-  REMOVAL
-  4" SIDEWALK
-  6" PAVEMENT
-  BRICK PAVERS
-  CONC. CURB & GUTTER
-  EXIST. CONTOUR
-  PROP. CONTOUR
-  EXIST. SPOT ELEVATION
-  PROP. SPOT ELEVATION

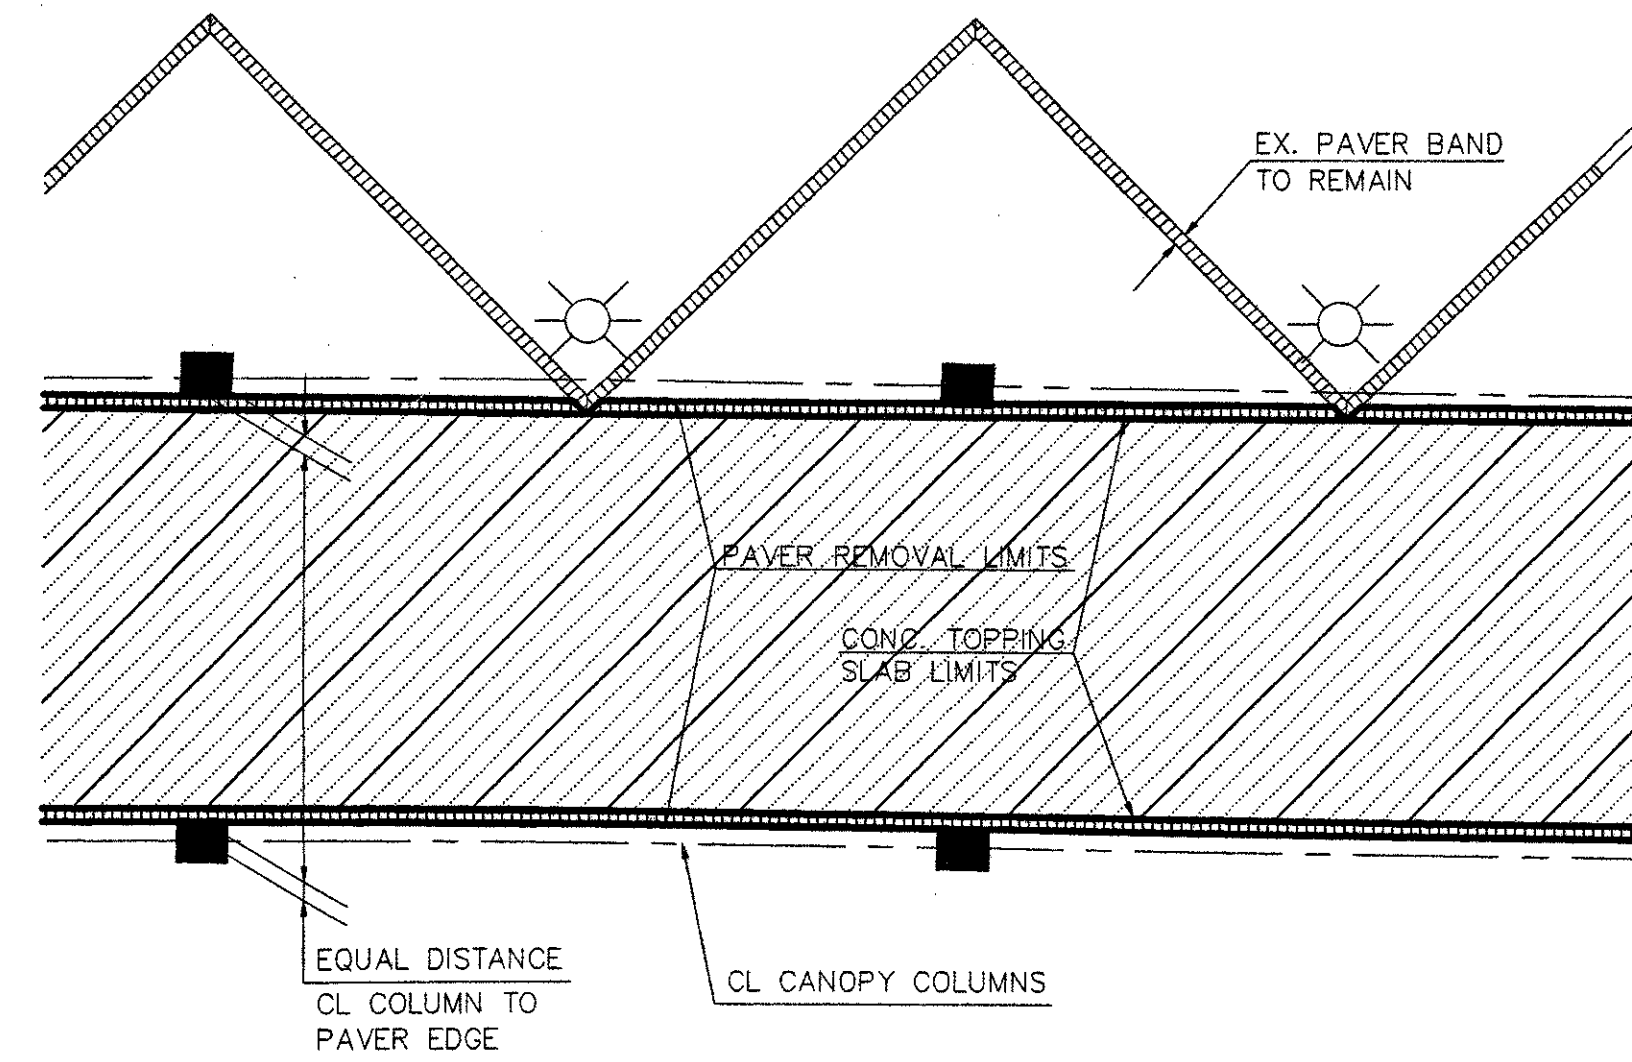

CORGAN

ISSUES
2.0 ISSUE FOR CONSTRUCTION
9/23/02
3.0 FIRELANE / TOWN COMMENTS
11/12/02


REVISIONS

ADDENDUM NO. 3

RECEIVED

WHITING-TURNER
DALLAS OFFICE

THE SEAL APPEARING ON THIS DOCUMENT WAS AUTHORIZED BY THOMAS P. JONES, P.E. 58887, ON 12/03/01

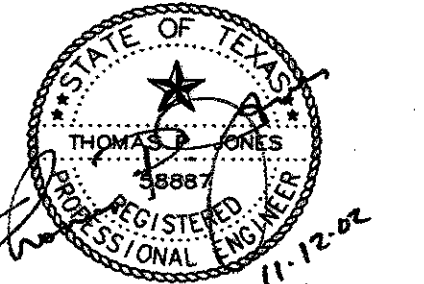

MBNA
AMERICASM
HALLMARK CENTER SITE HARDENING

TOMDEN ENGINEERING
12655 N. CENTRAL #1016
DALLAS, TEXAS 75243
(972) 386-4448 FAX: (972) 386-6400
EMAIL: tom@tomden.net
JOB No. 100.29

PLAN AREA 2

JOB -02143.00
DATE 12 NOV 02
SHEET

C1.2

BENCHMARK
BOX OUT ON INLET SE CORNER
AIRPORT PKWY. & QUORUM
ELEV. 651.15