


09/20/02 12:19  
 C:\Land Projects\100-29\dwg\01AREAS.dwg 09/20/02 12:19:01 PM CDT


MATCH LINE SHEET C1.1

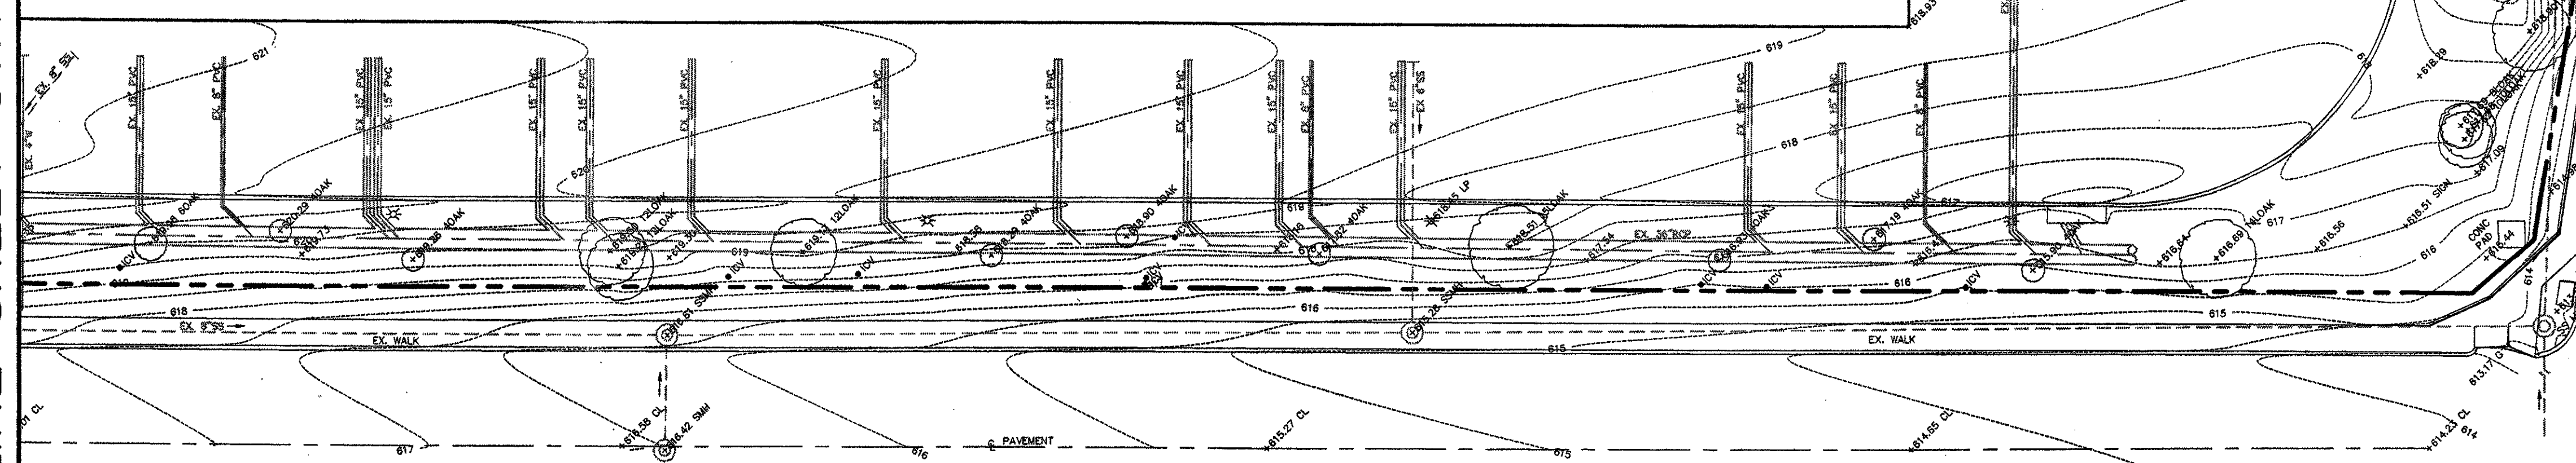



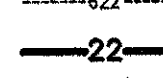
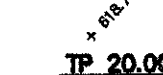





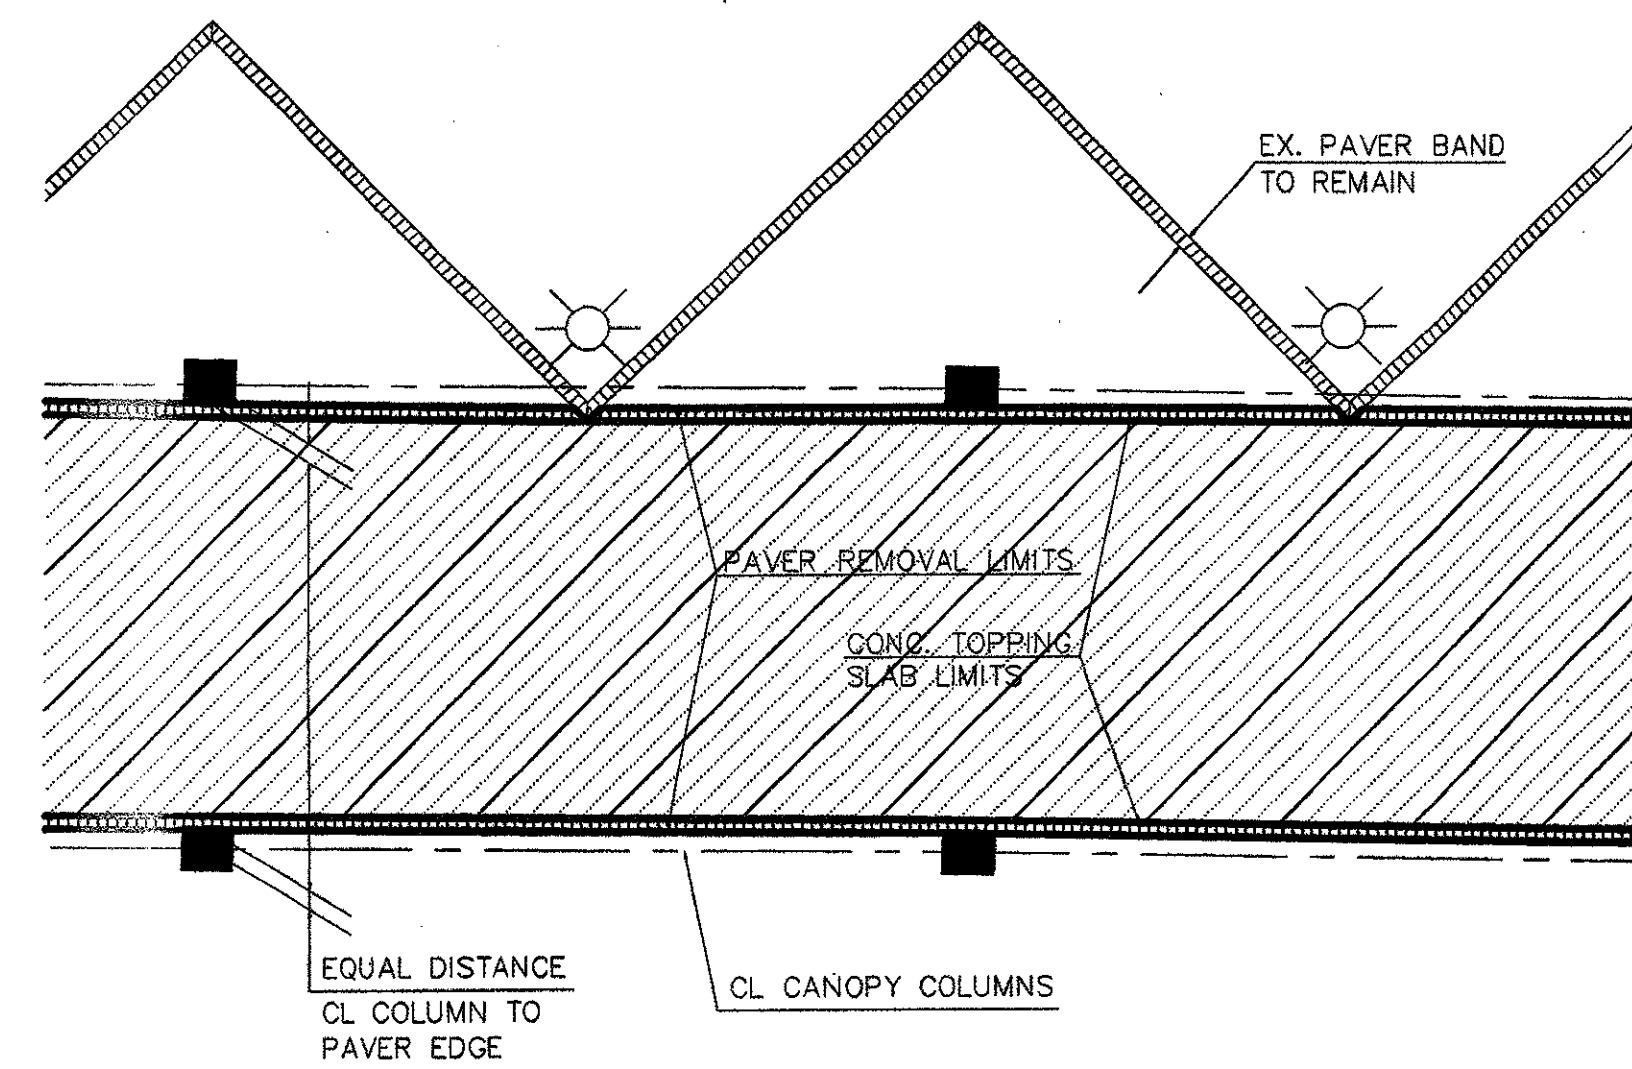
AIRPORT PARKWAY

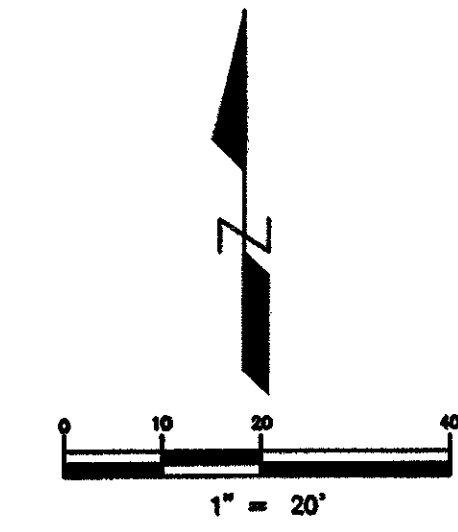DALLAS PARKWAY

MATCH LINE SHEET C1.3

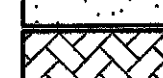

- LEGEND**
-  REMOVAL
  -  4" SIDEWALK
  -  6" PAVEMENT
  -  BRICK PAVERS
  -  CONC. CURB & GUTTER
  -  EXIST. CONTOUR
  -  PROP. CONTOUR
  -  EXIST. SPOT ELEVATION
  -  TP 20.00 PROP. SPOT ELEVATION




CORGAN

ISSUES  
 2.0 ISSUE FOR CONSTRUCTION  
 9/23/02

REVISIONS

ADDENDUM NO. 3

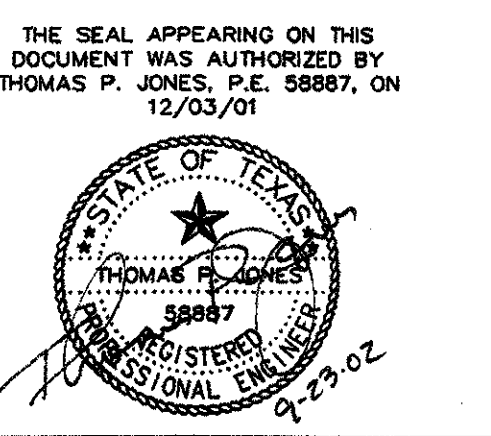

**MBNA**  
 AMERICA<sup>SM</sup>  
 HALLMARK CENTER SITE HARDENING

RECEIVED  
 OCT 04 2002  
 WHITING-TURNER  
 DALLAS OFFICE

**TOMDEN ENGINEERING**  
 12655 N. CENTRAL #1016  
 DALLAS, TEXAS 75243  
 (972) 388-6448 FAX: (972) 388-6409  
 EMAIL: tom@tomden.net  
 JCB No. 100.29

PLAN AREA 2

JOB 02143.00  
 DATE 23 SEPT 02  
 SHEET  
**C1.2**