


**48" OVERFLOW LINE - A**  
CLASS "C" EMBEDMENT

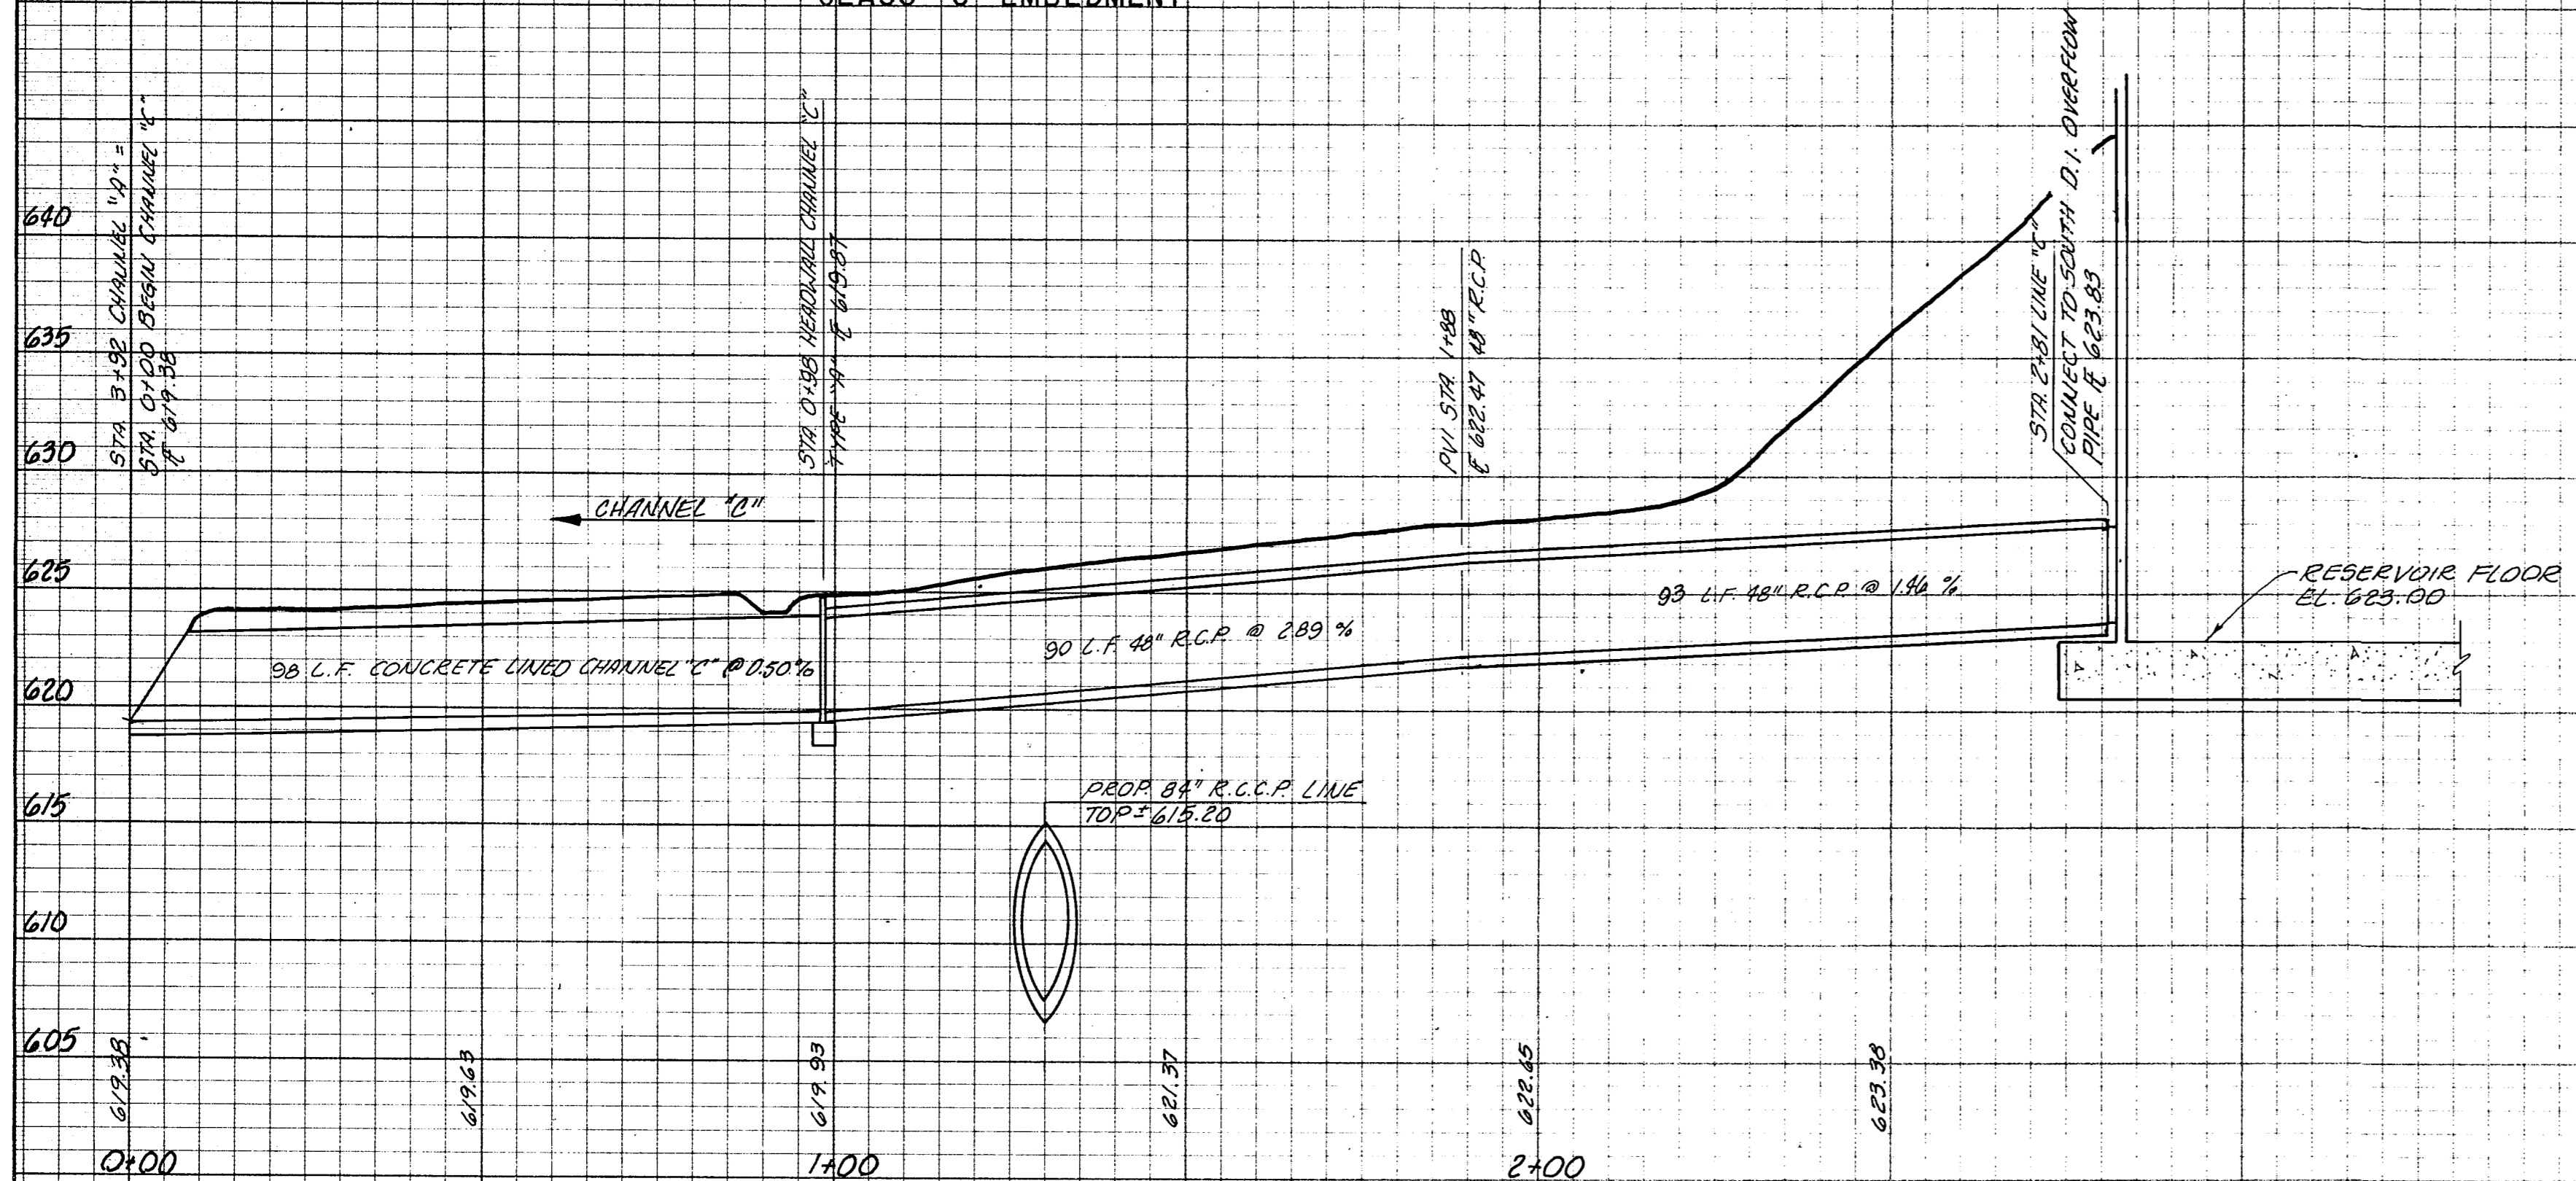

**48" OVERFLOW LINE - B**  
CLASS "C" EMBEDMENT

SCALE: 1" = 20' H  
1" = 6' V



NO.	DATE	REVISION	APPROVED
BELTWOOD RESERVOIR EXPANSION YARD PIPING PROFILES			
DALLAS WATER UTILITIES CITY OF DALLAS, TEXAS			
TurnerCollie & Braden Inc.			
DESIGN	BCR	CONTRACT NO.	89-79
DRAWN	C.A.	FILE NO.	630 Q 700 F
TRACED			
CHECKED			
DATE	5/89		
		SHEET NO.	10
		OF	44