

RESERVOIR

MATCHLINE A


PUMP ROOM

CONTROL BUILDING

SWITCHGEAR BUILDING

METER VAULT

NOTE:
REF. CIVIL ENGINEER'S PLANS FOR LOCATION
OF ALL EXISTING & PROPOSED UNDERGROUND
UTILITIES. CONTRACTOR IS RESPONSIBLE FOR
STAKING ALL UTILITIES PRIOR TO WORK.

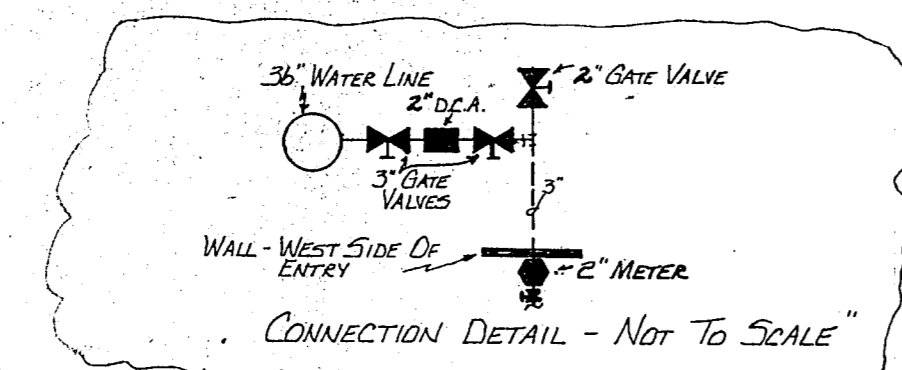

IRRIGATOR CONTROLLER MC-18
PEDestal MOUNT
(ADDISON DIRECTION)

BELT LINE ROAD

EQUIPMENT SPECIFIED AS THE CITY OF DALLAS

EQUIPMENT SPECIFIED AS THE CITY OF ADDISON

S.T. LOUIS & SOUTHWESTERN R.R.



IRRIGATION PLAN

SCALE: 1"=20'-0"



19
44

NO.	DATE	REVISION	APPROVED
BELTWOOD RESERVOIR EXPANSION			
IRRIGATION PLAN			
DALLAS WATER UTILITIES CITY OF DALLAS, TEXAS			
Turner Collie & Braden Inc.			
DESIGN	CONTRACT NO.	89-79	SHEET NO.
DRAWN	FILE NO.	630 Q 700 F	19
TRACED			OF 44
CHECKED			
DATE			

LINDA TYCHER landscape architecture & ASSOCIATES