



**SOUTH ELEVATION**

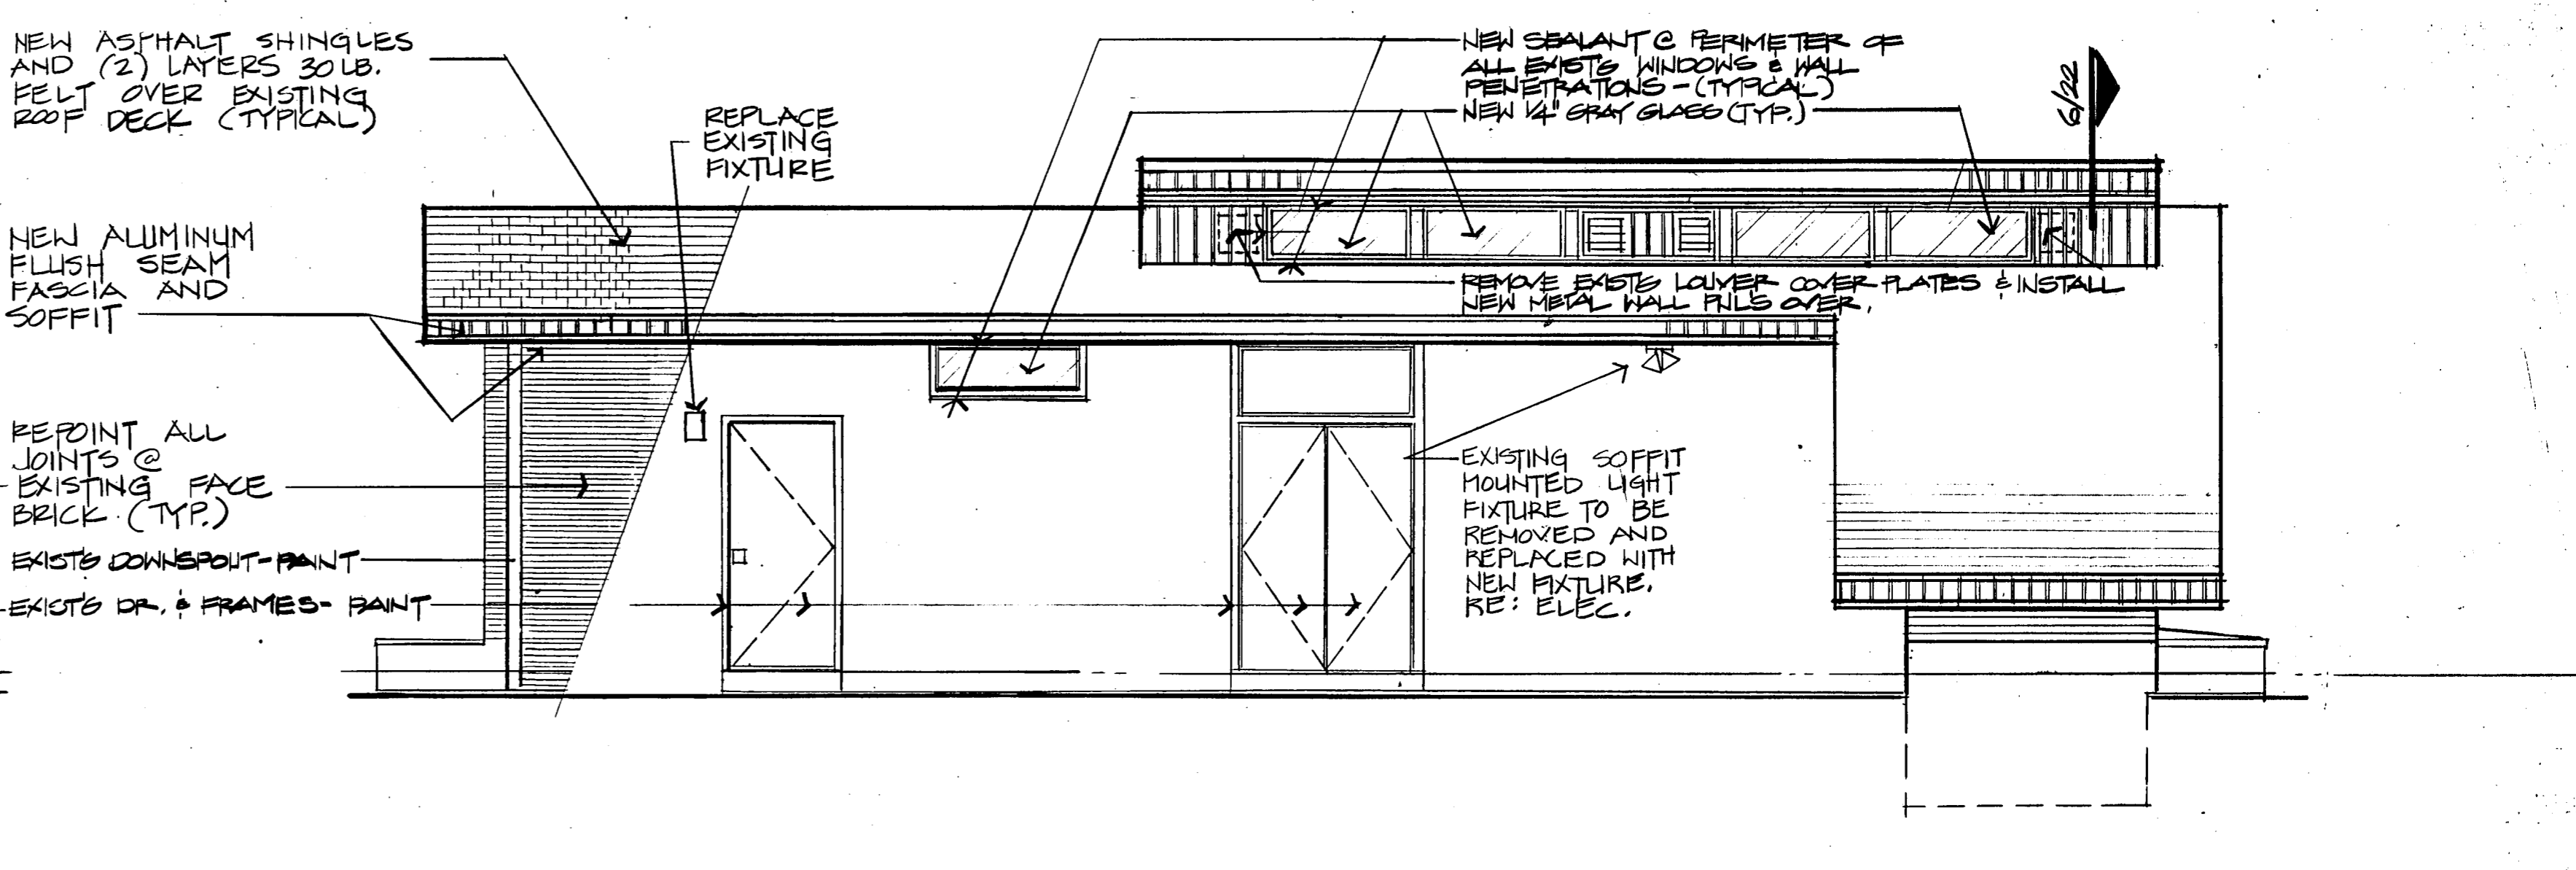


**NORTH ELEVATION**


- REPOINTING NOTES:**
1. REPAIR EXISTING MASONRY AS REQ'D. REPLACE EXISTING DAMAGED W/ NEW IF REQ'D.
  2. RAKE OUT EXISTING MORTAR TO MIN. DEPTH OF 1/2" BY HAND OR POWER TOOLS W/O DAMAGING MASONRY.
  3. CLEAN & REMOVE LOOSE MATERIAL FROM JTS. W/ WATER OR AIR.
  4. APPLY NEW MORTAR IN THIN LAYERS. FINISH W/ TOOLED CONCAVE JT.
  5. CLEAN & REMOVE EXCESS MORTAR, SMears & DROPPINGS.
  6. REFER ALSO TO SECTION 4500 MASONRY RESTORATION & CLEANING.

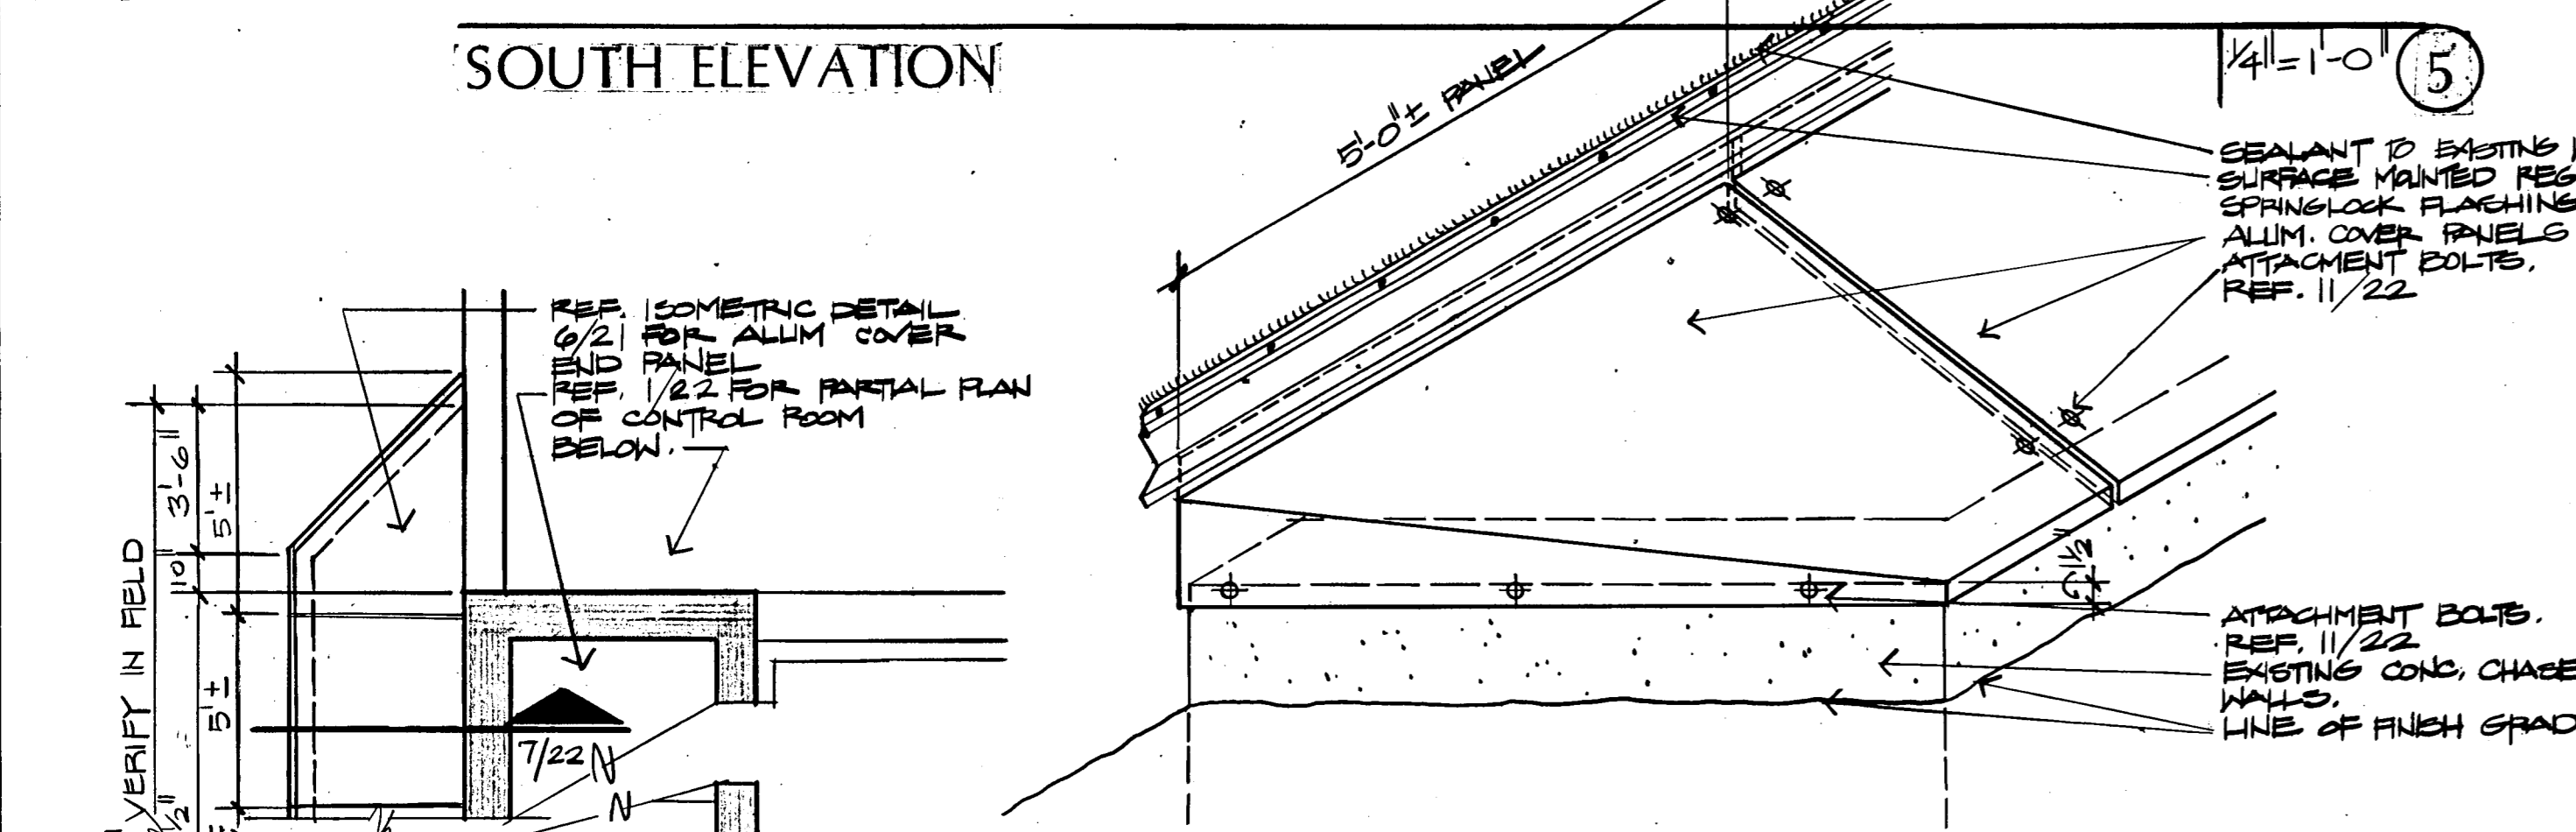


**CHASE COVER / END PANEL ISOMETRIC DETAIL**

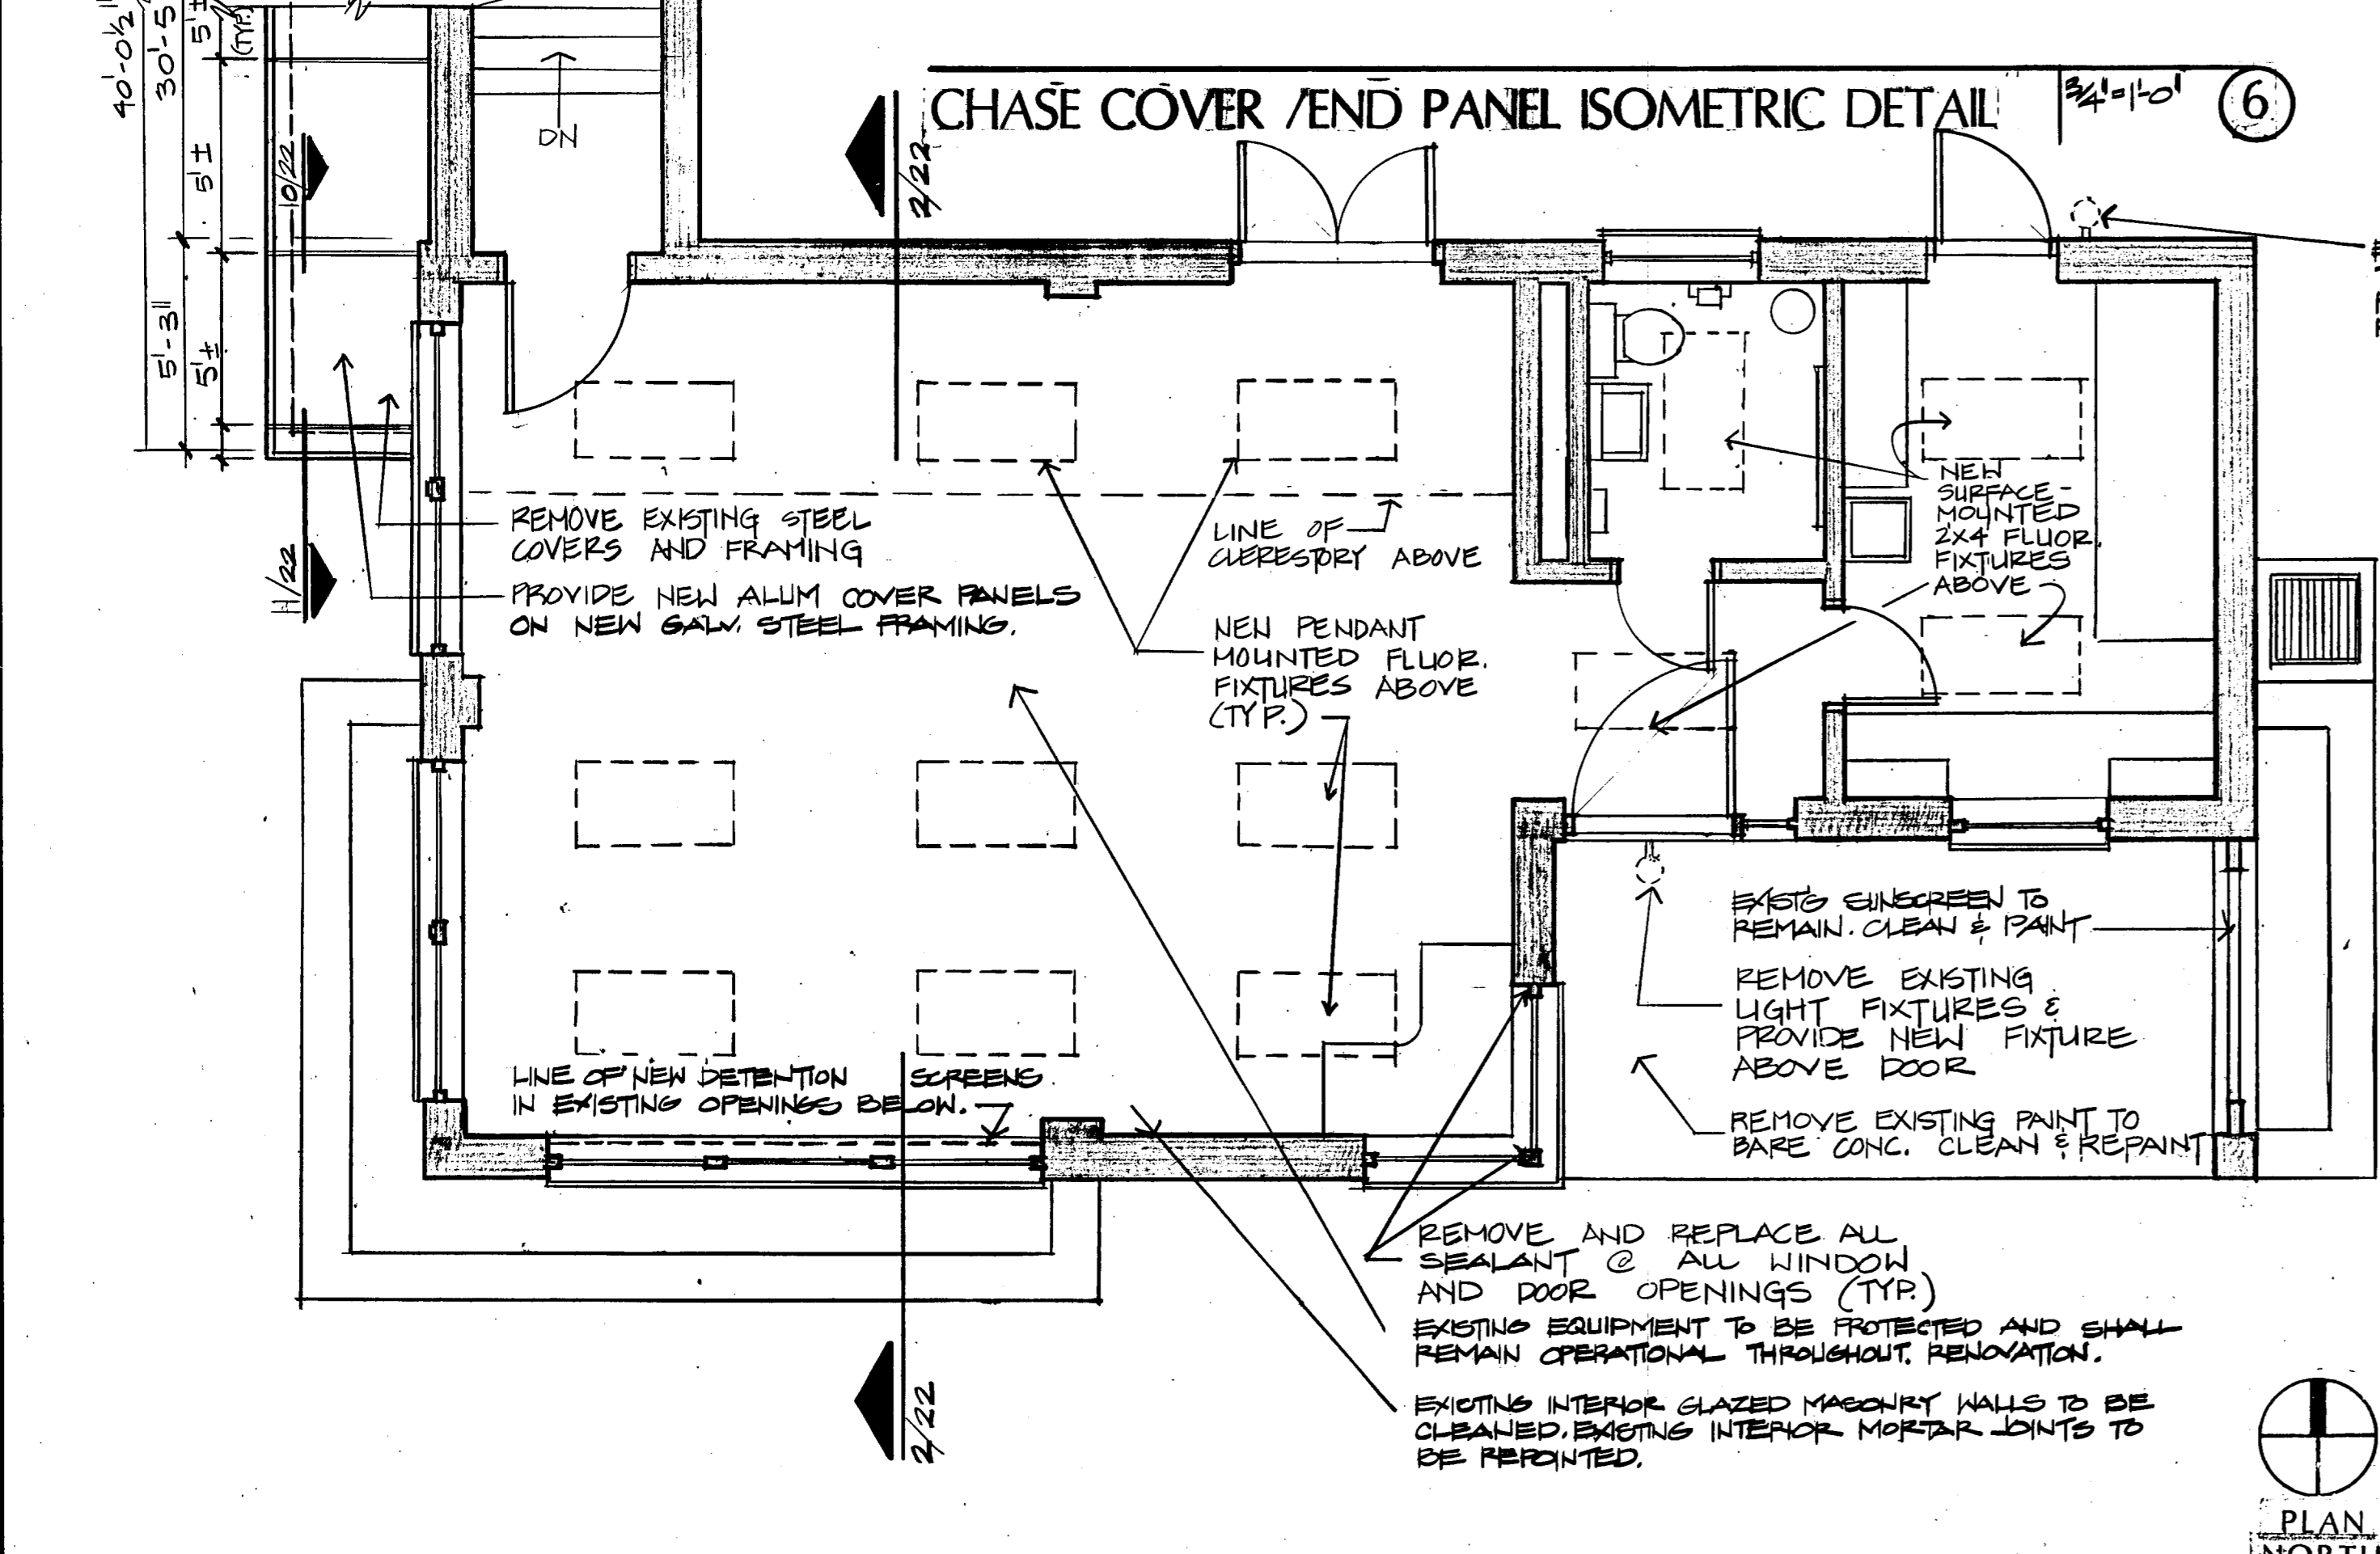


**FLOOR PLAN**

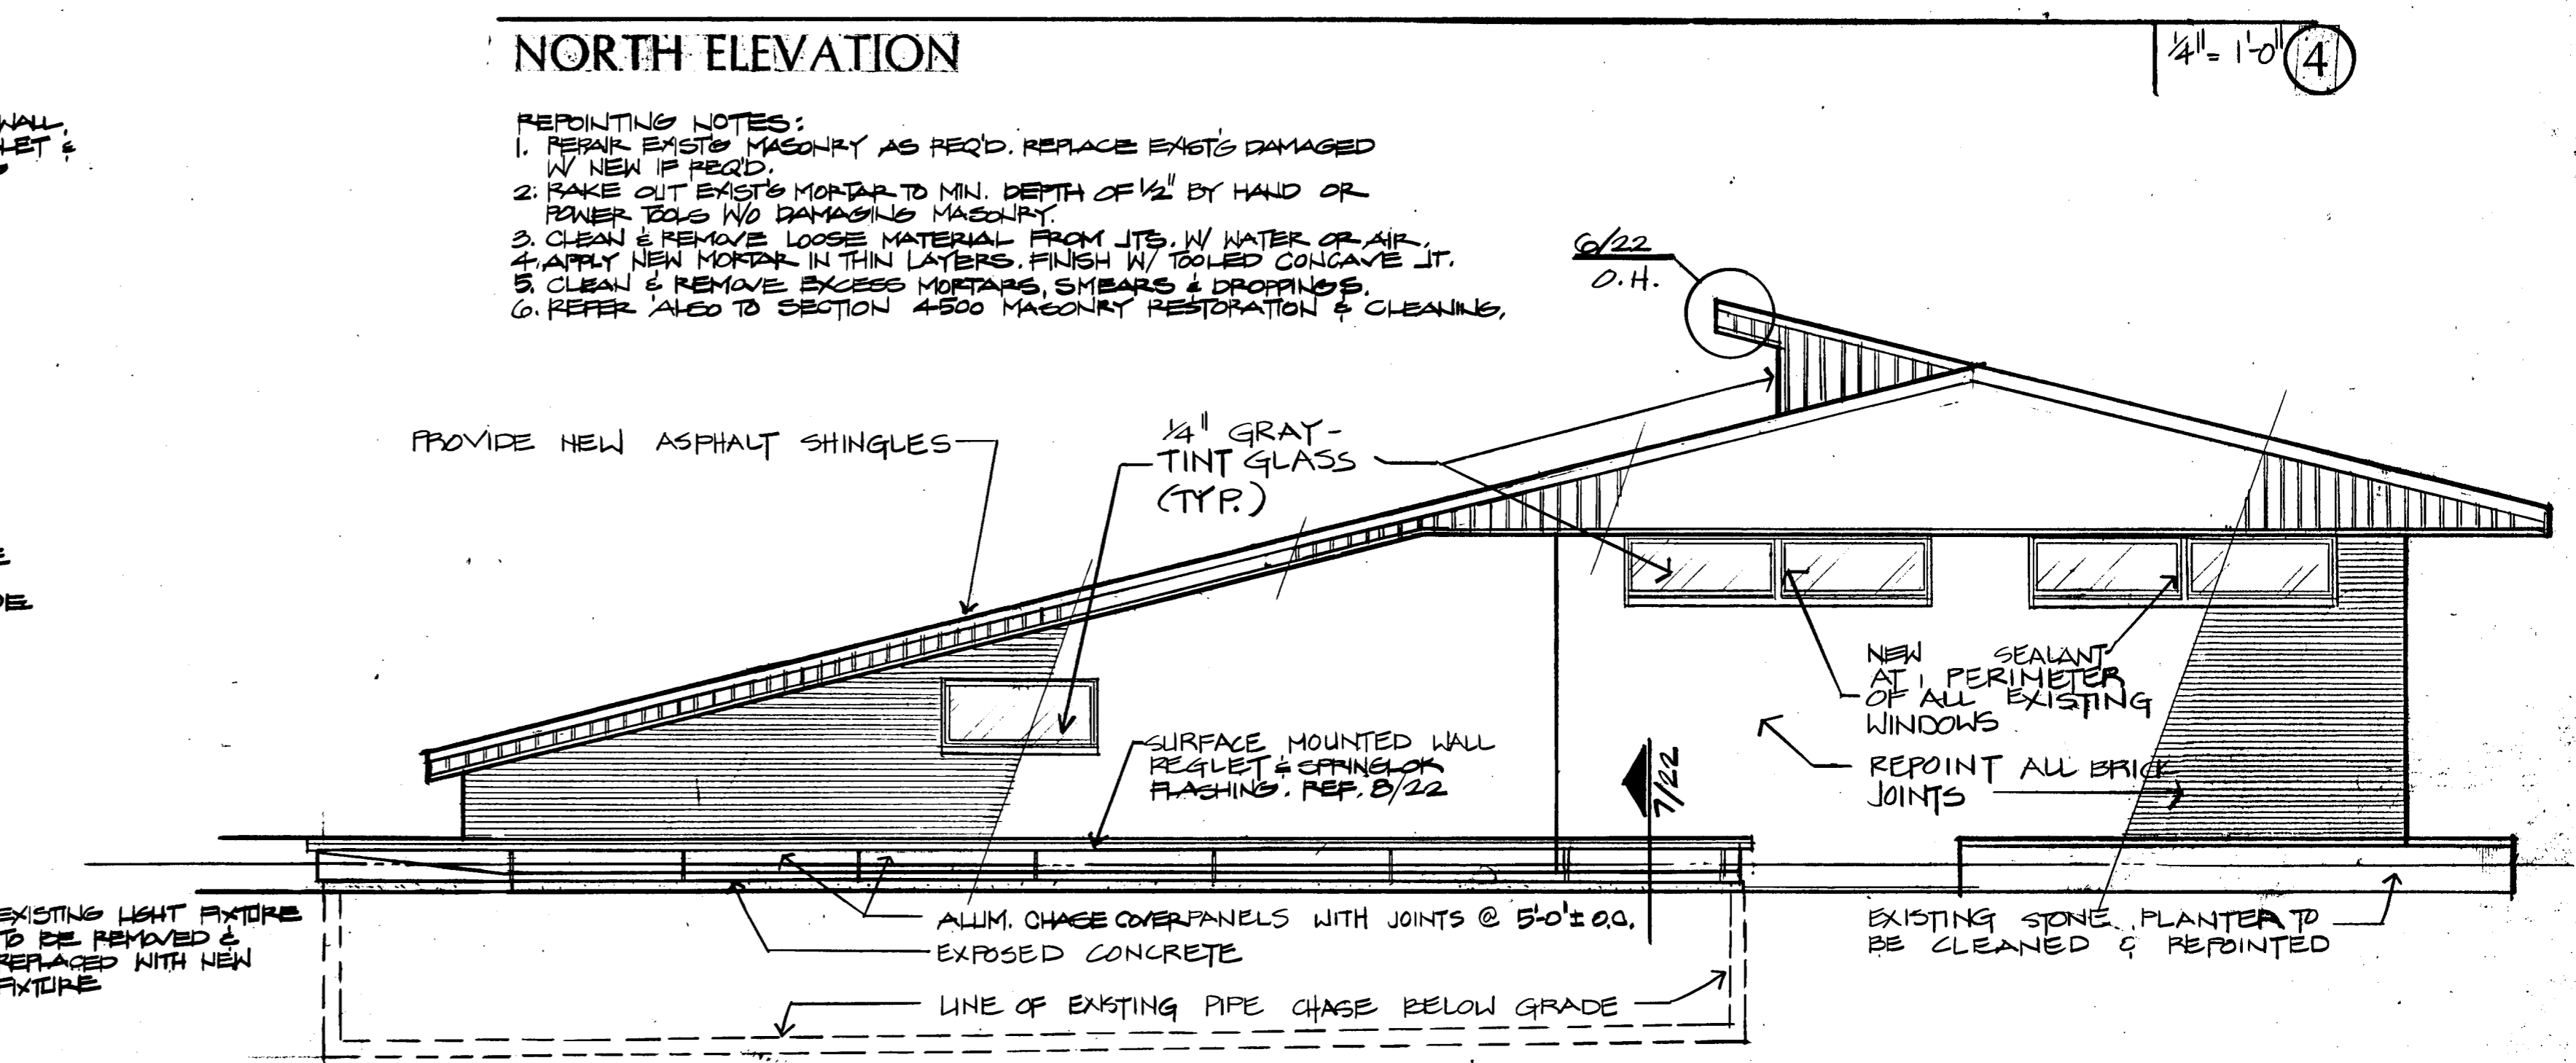

**WEST ELEVATION**

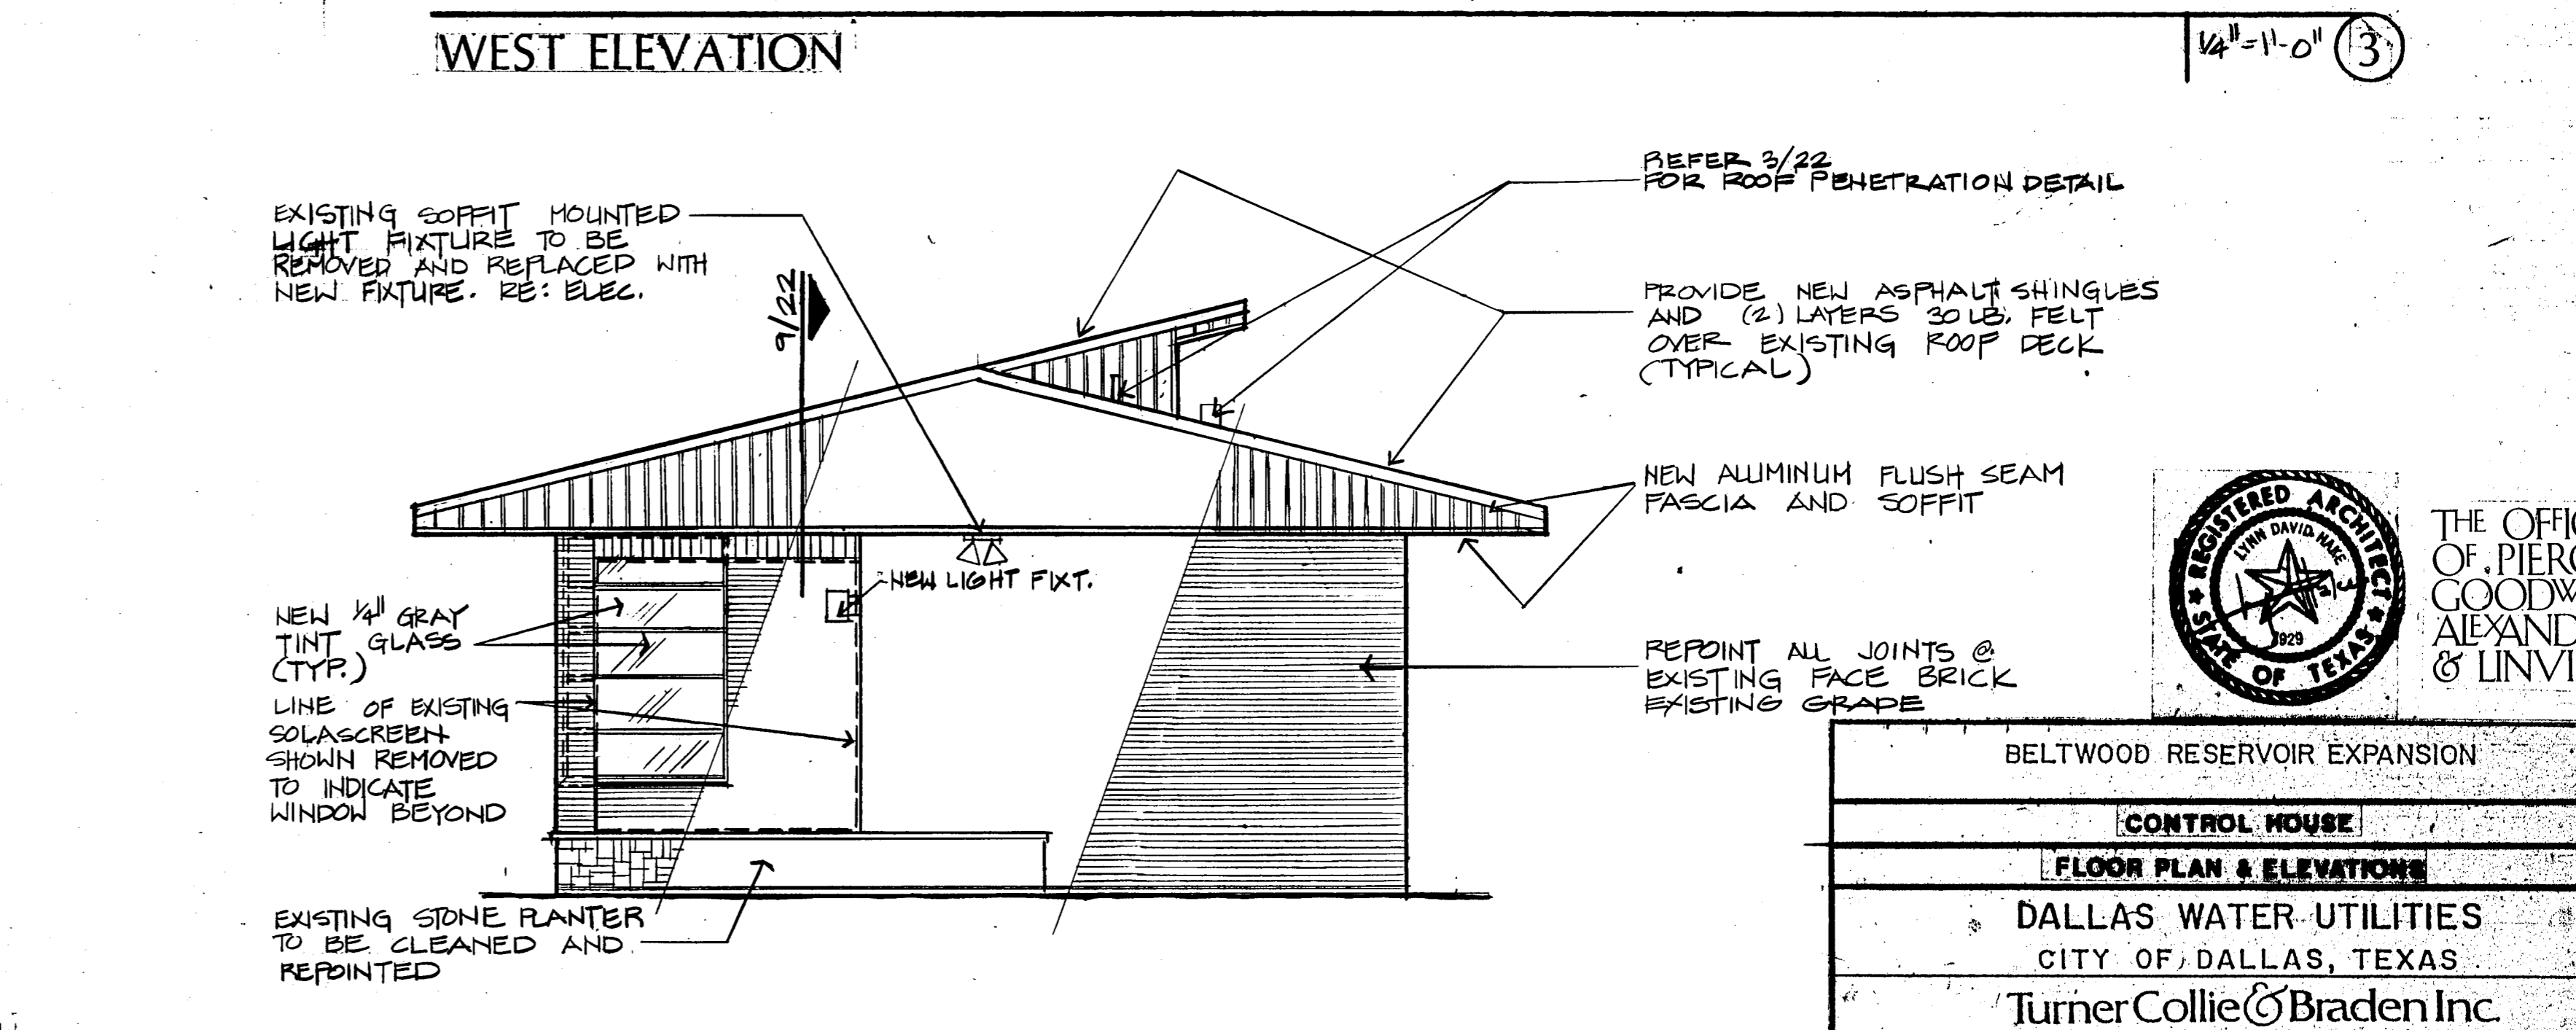

**EAST ELEV.**

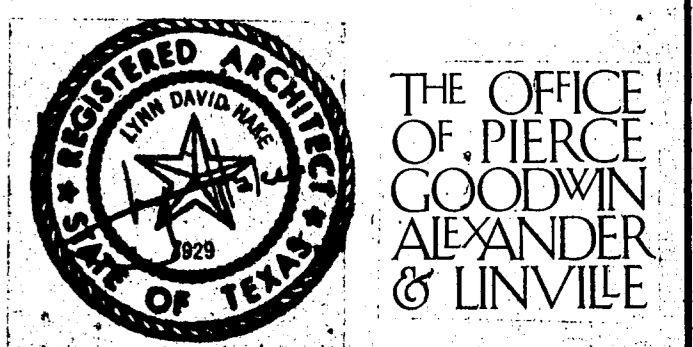

BELTWOOD RESERVOIR EXPANSION	
CONTROL HOUSE	
FLOOR PLAN & ELEVATIONS	
DALLAS WATER UTILITIES CITY OF DALLAS, TEXAS	
Turner Collier & Braden Inc	
DESIGN	CONTRACT NO. 89-79
DRAWN	FILE NO. 630 Q 700 F
TRACED	
CHECKED	
DATE	

NO.	DATE	REVISION	APPROVED

TEL: 972-343-8837