




615
610
605
600
595
590
585
580
575
570

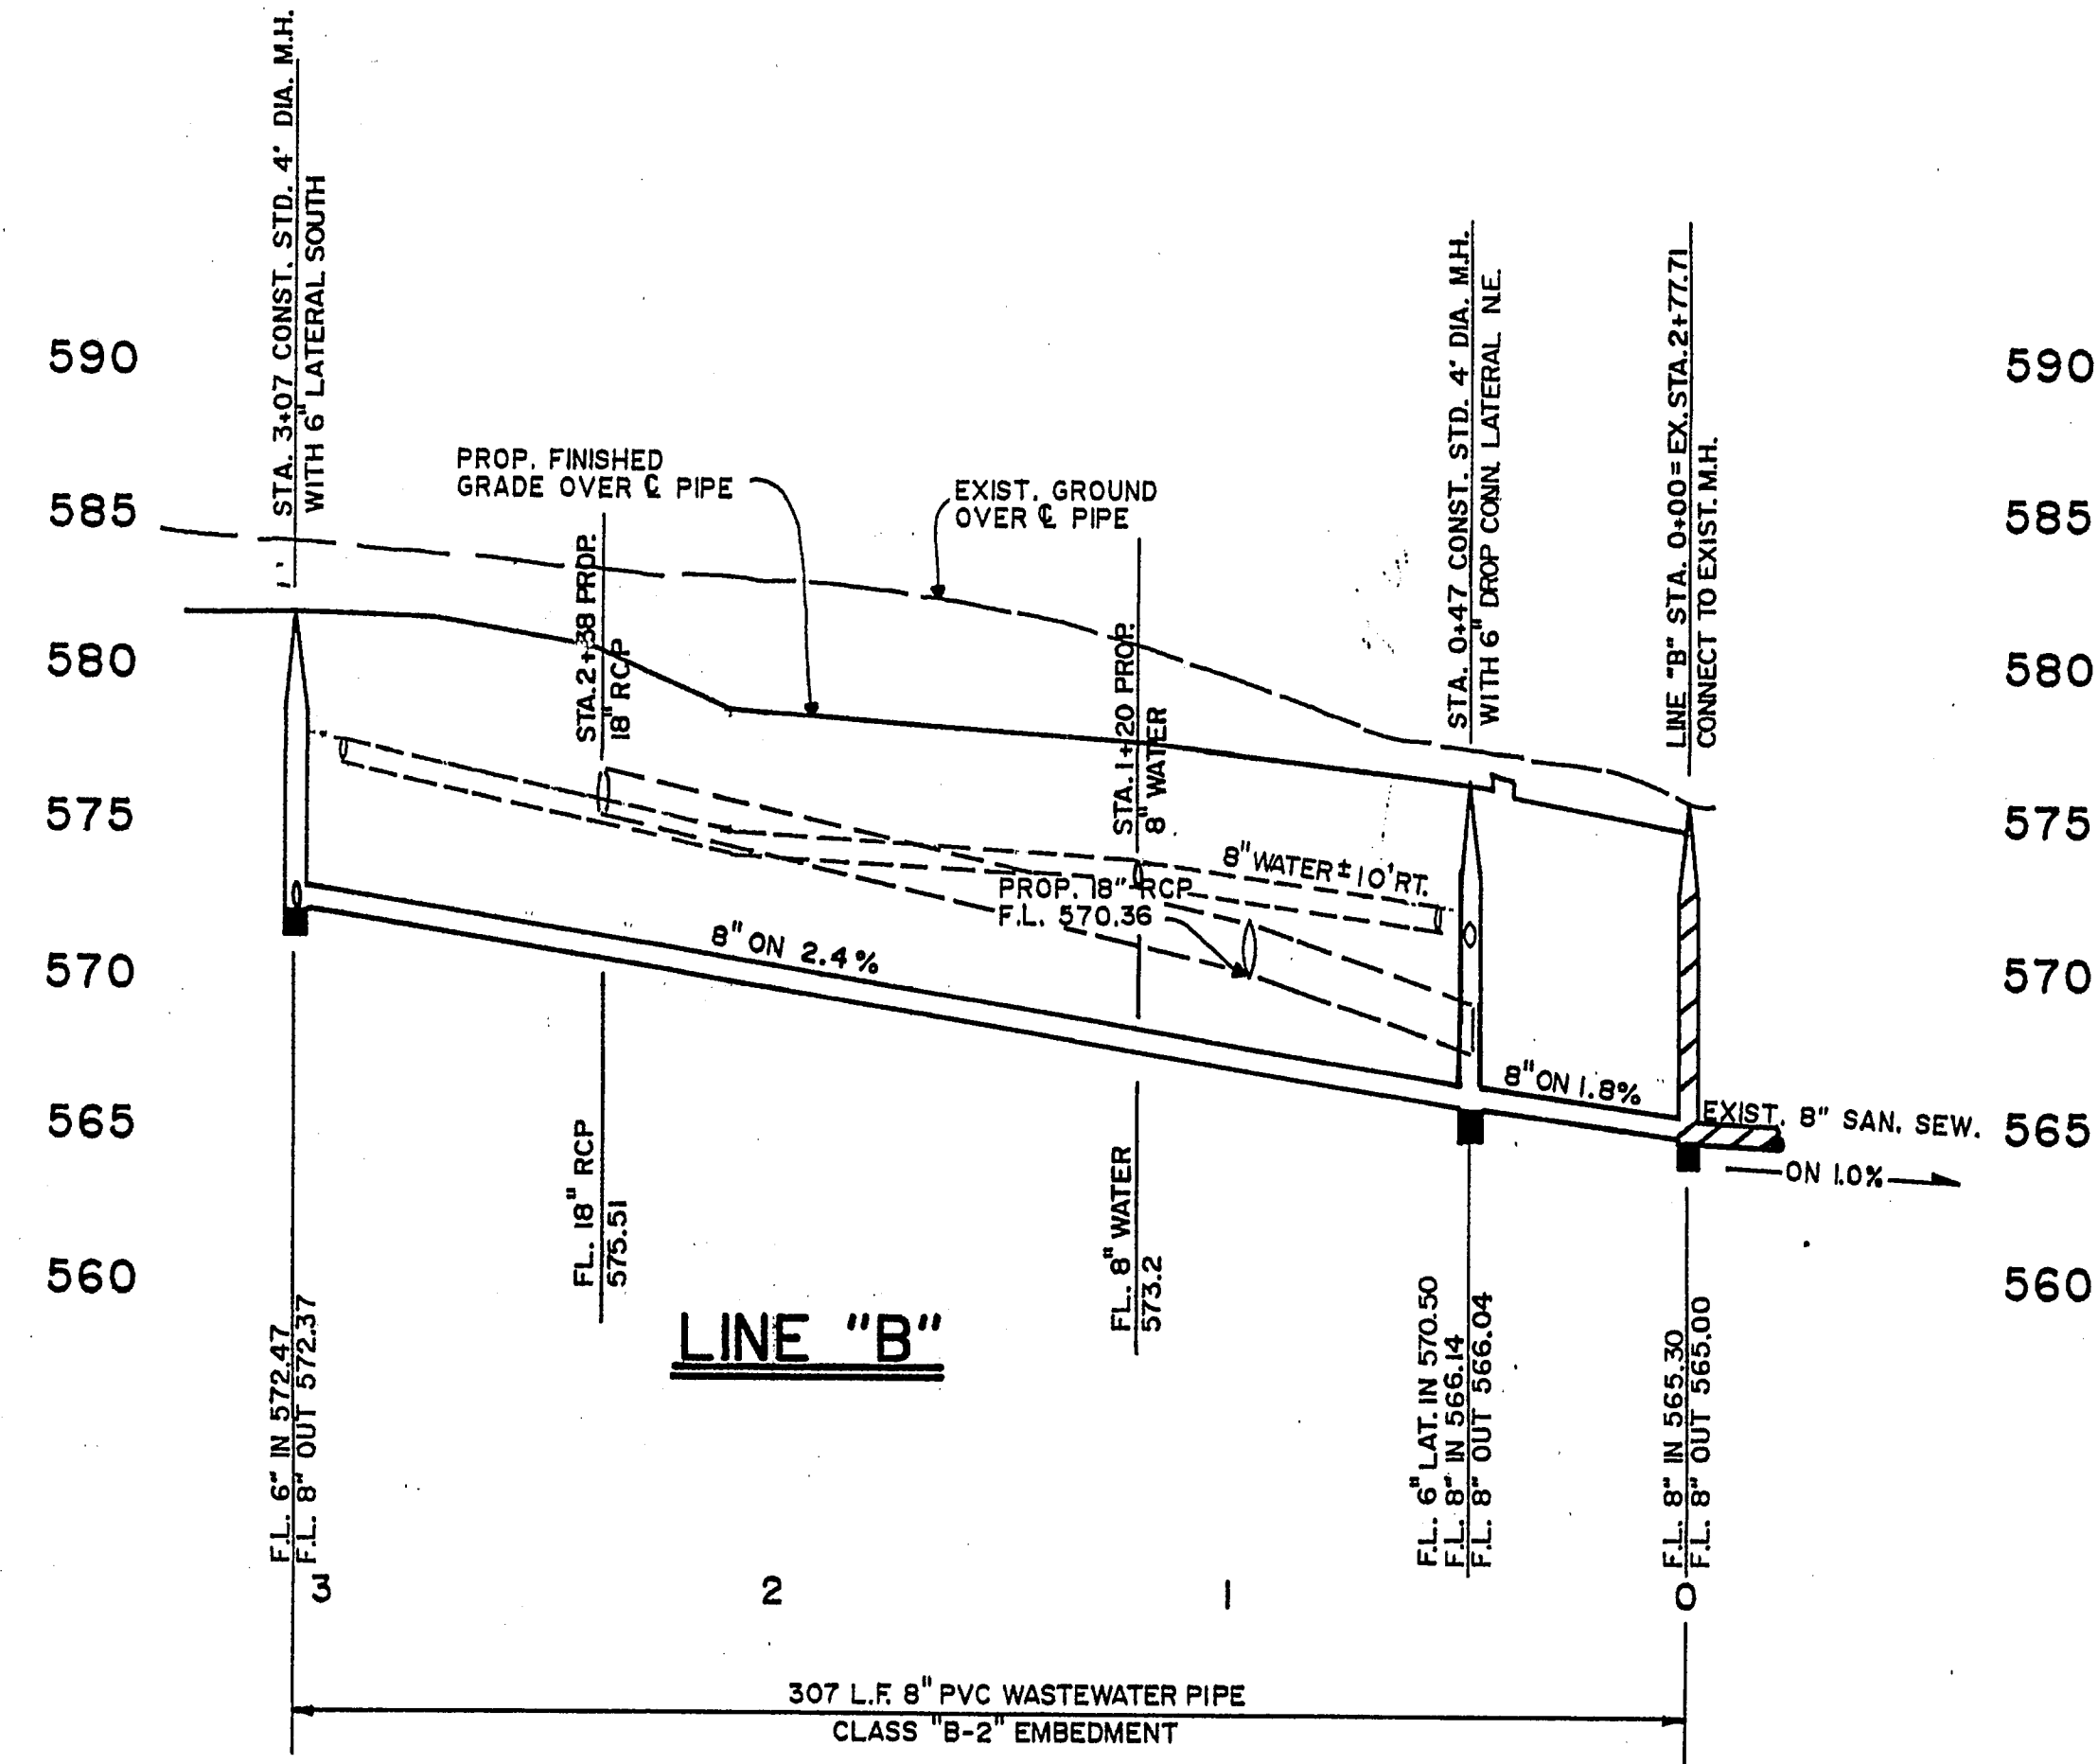

590
585
580
575
570
565
560

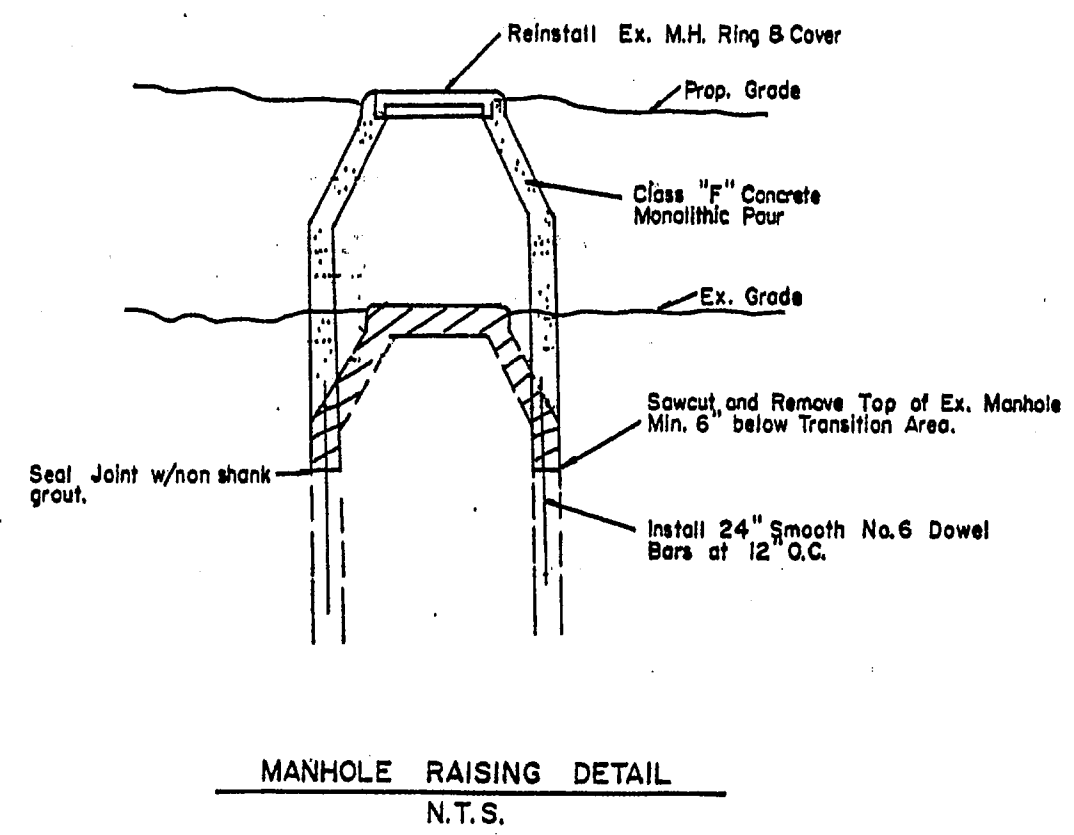

DESIGN BY M. D. Beatty DATE 3/5/93
 AYRES ASSOCIATES
 DALLAS WTR. UTIL. DEPT. Billy Pace DATE 3-25-93
 CONTRACT NO. 93-117/12-P DATE 3/11/93
 CONTRACTOR Superior Utilities, Inc.

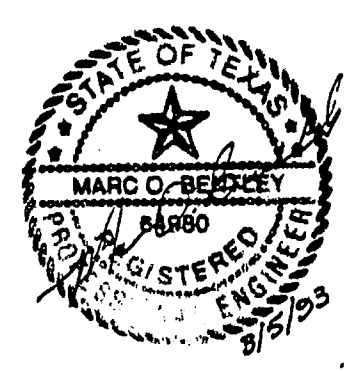

BENCH MARK NOTES
 B.M. NO. 1 STD. W.D.B.M. " " CUT ON CONCRETE BASE OF A 6" HIGH BRICK WALL AT THE NORTHEAST CORNER OF CELESTIAL ROAD AND MONFORT DRIVE. ELEV. = 626.81
 B.M. NO. 2 "X" CUT AT P.R.C. IN CENTERLINE OF PRESTON OAKS ROAD AT HIDDEN SPRINGS COURT ELEV. = 600.76

SANITARY SEWER PROFILE						
Jefferson Oaks Apartments						
City Plan No. S-912-106						
DALLAS WATER UTILITIES DEPT.						
CITY OF DALLAS, TEXAS						
DESIGN	DRAWN	DATE	SCALE	NOTES	FILE	NO.
AYRES ASSOC.		1/93	1" = 40'H. 1" = 6'V.		411Q	1960

118