



CONT. # 83-612 F

LINE "A"
(PLAN SHEETS 12+13)

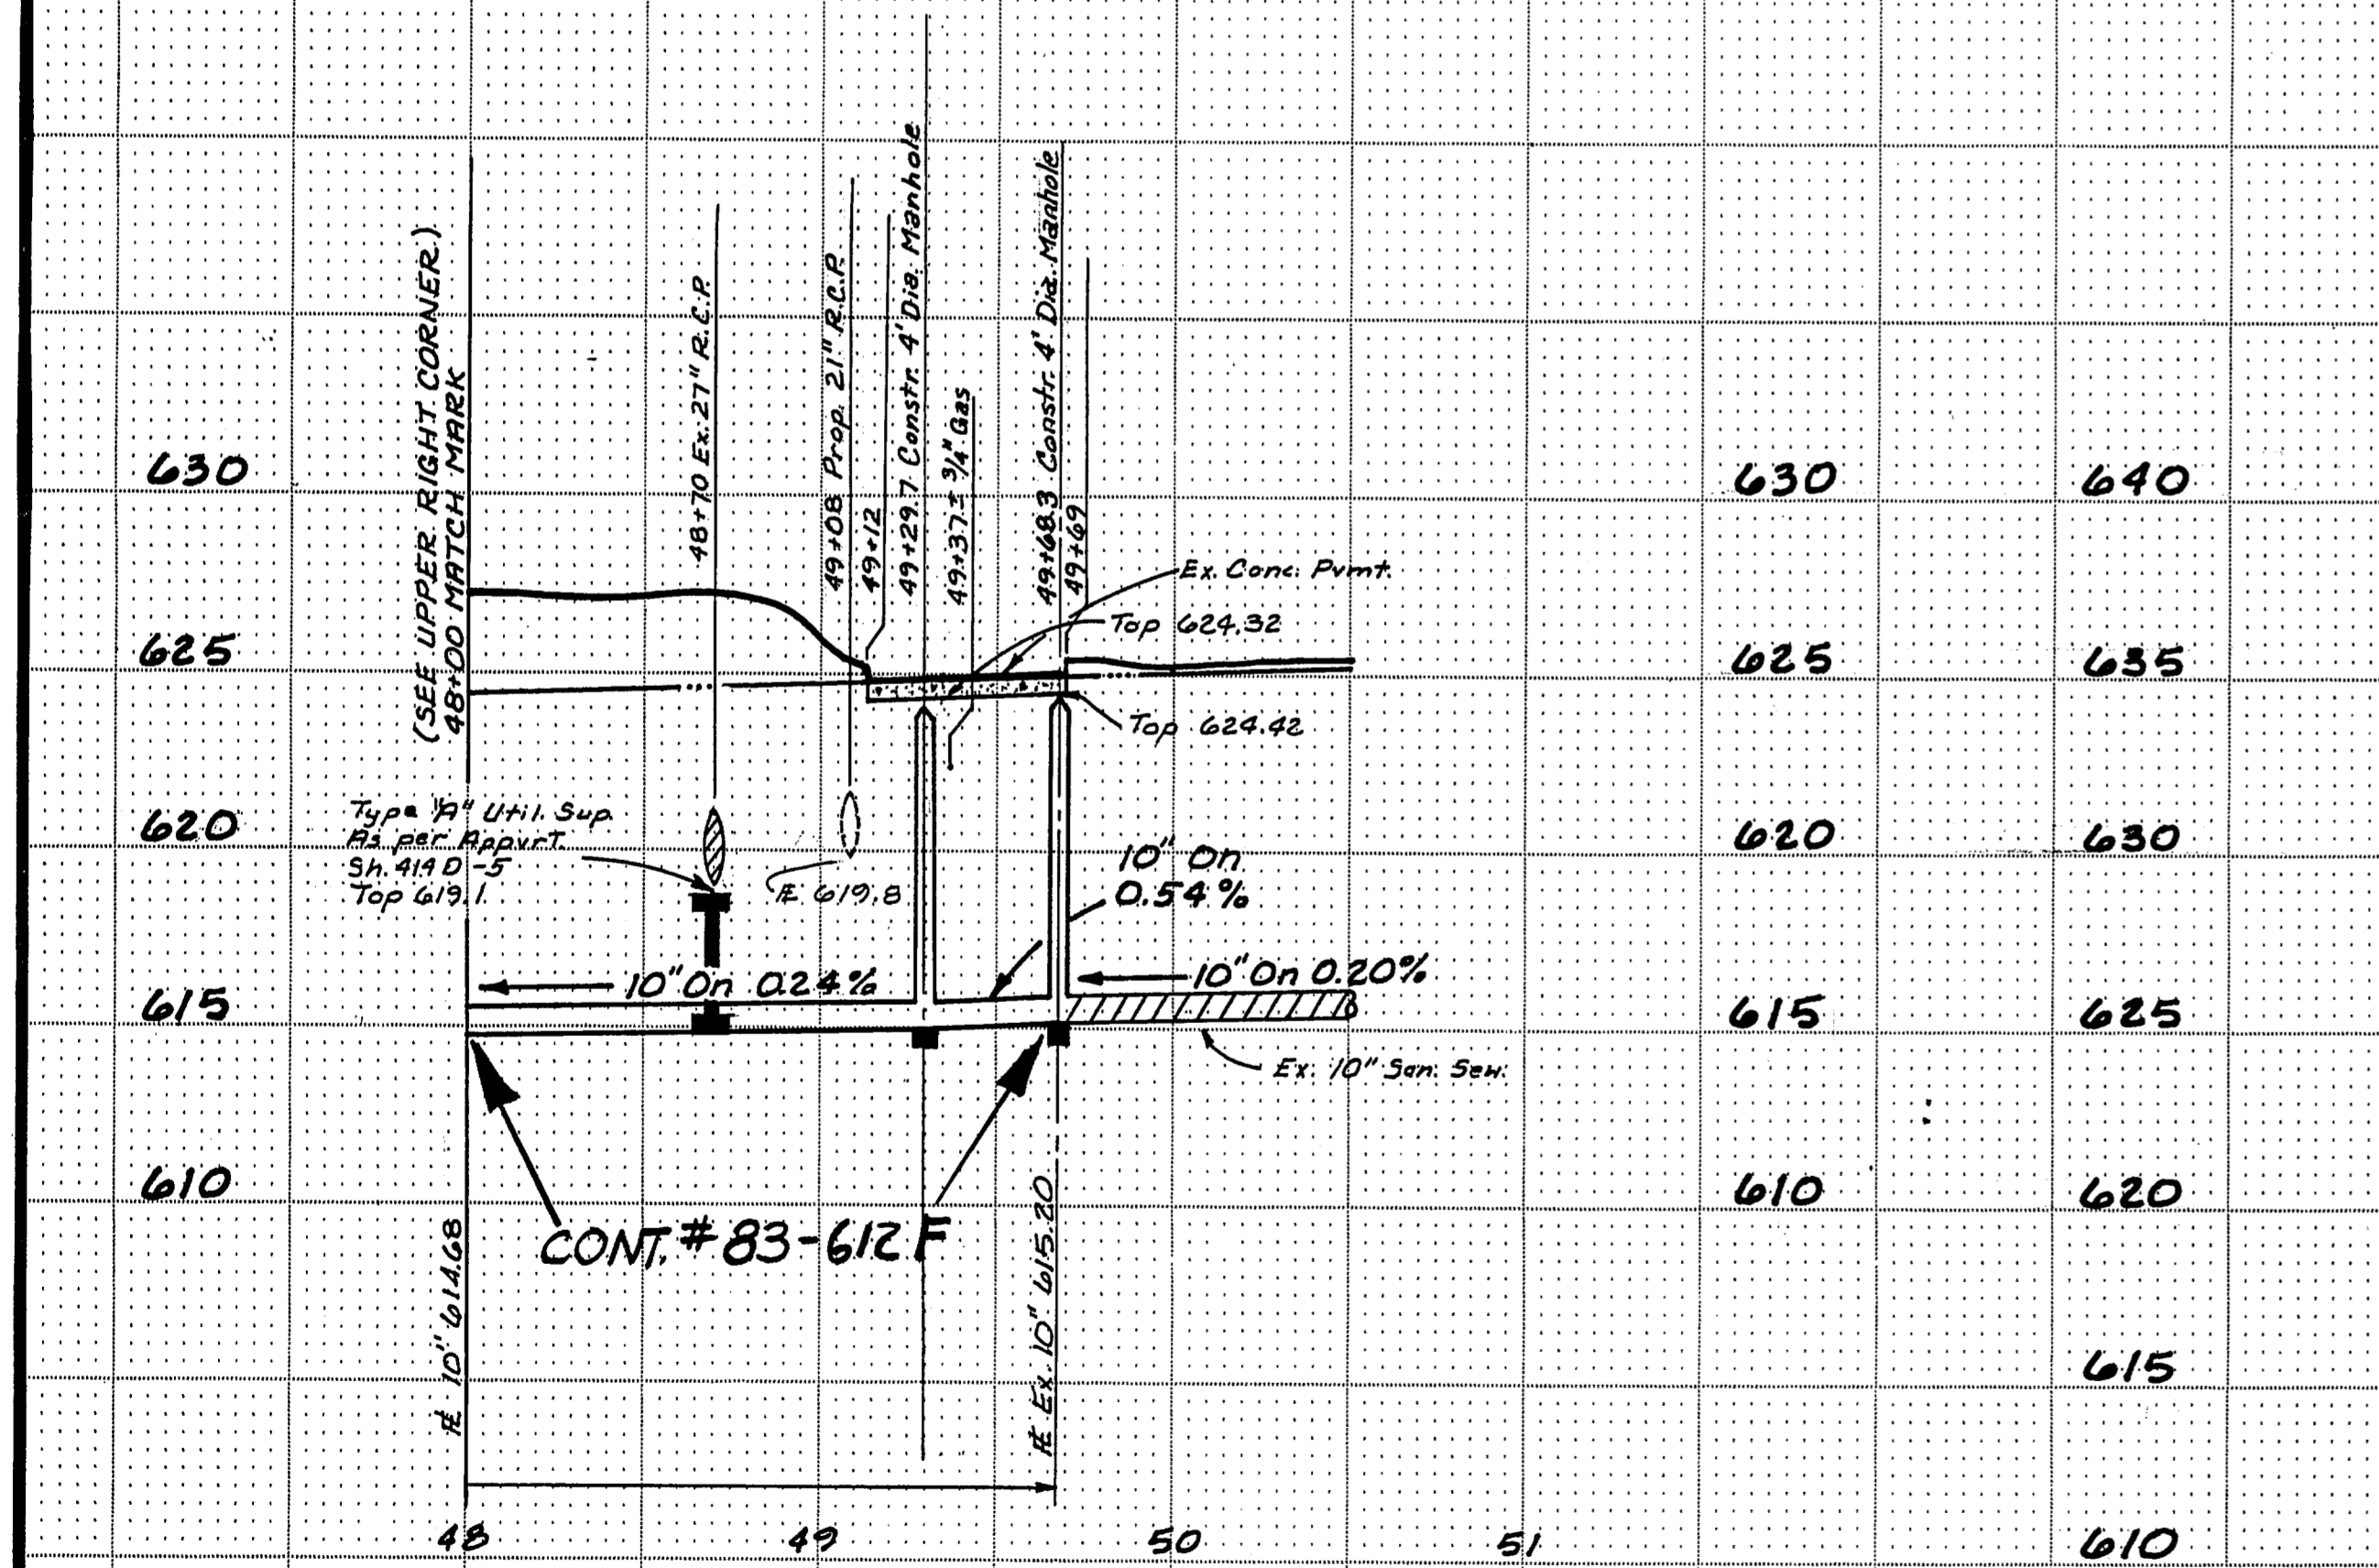

LINE "A"
(PLAN SHEET 12+13)

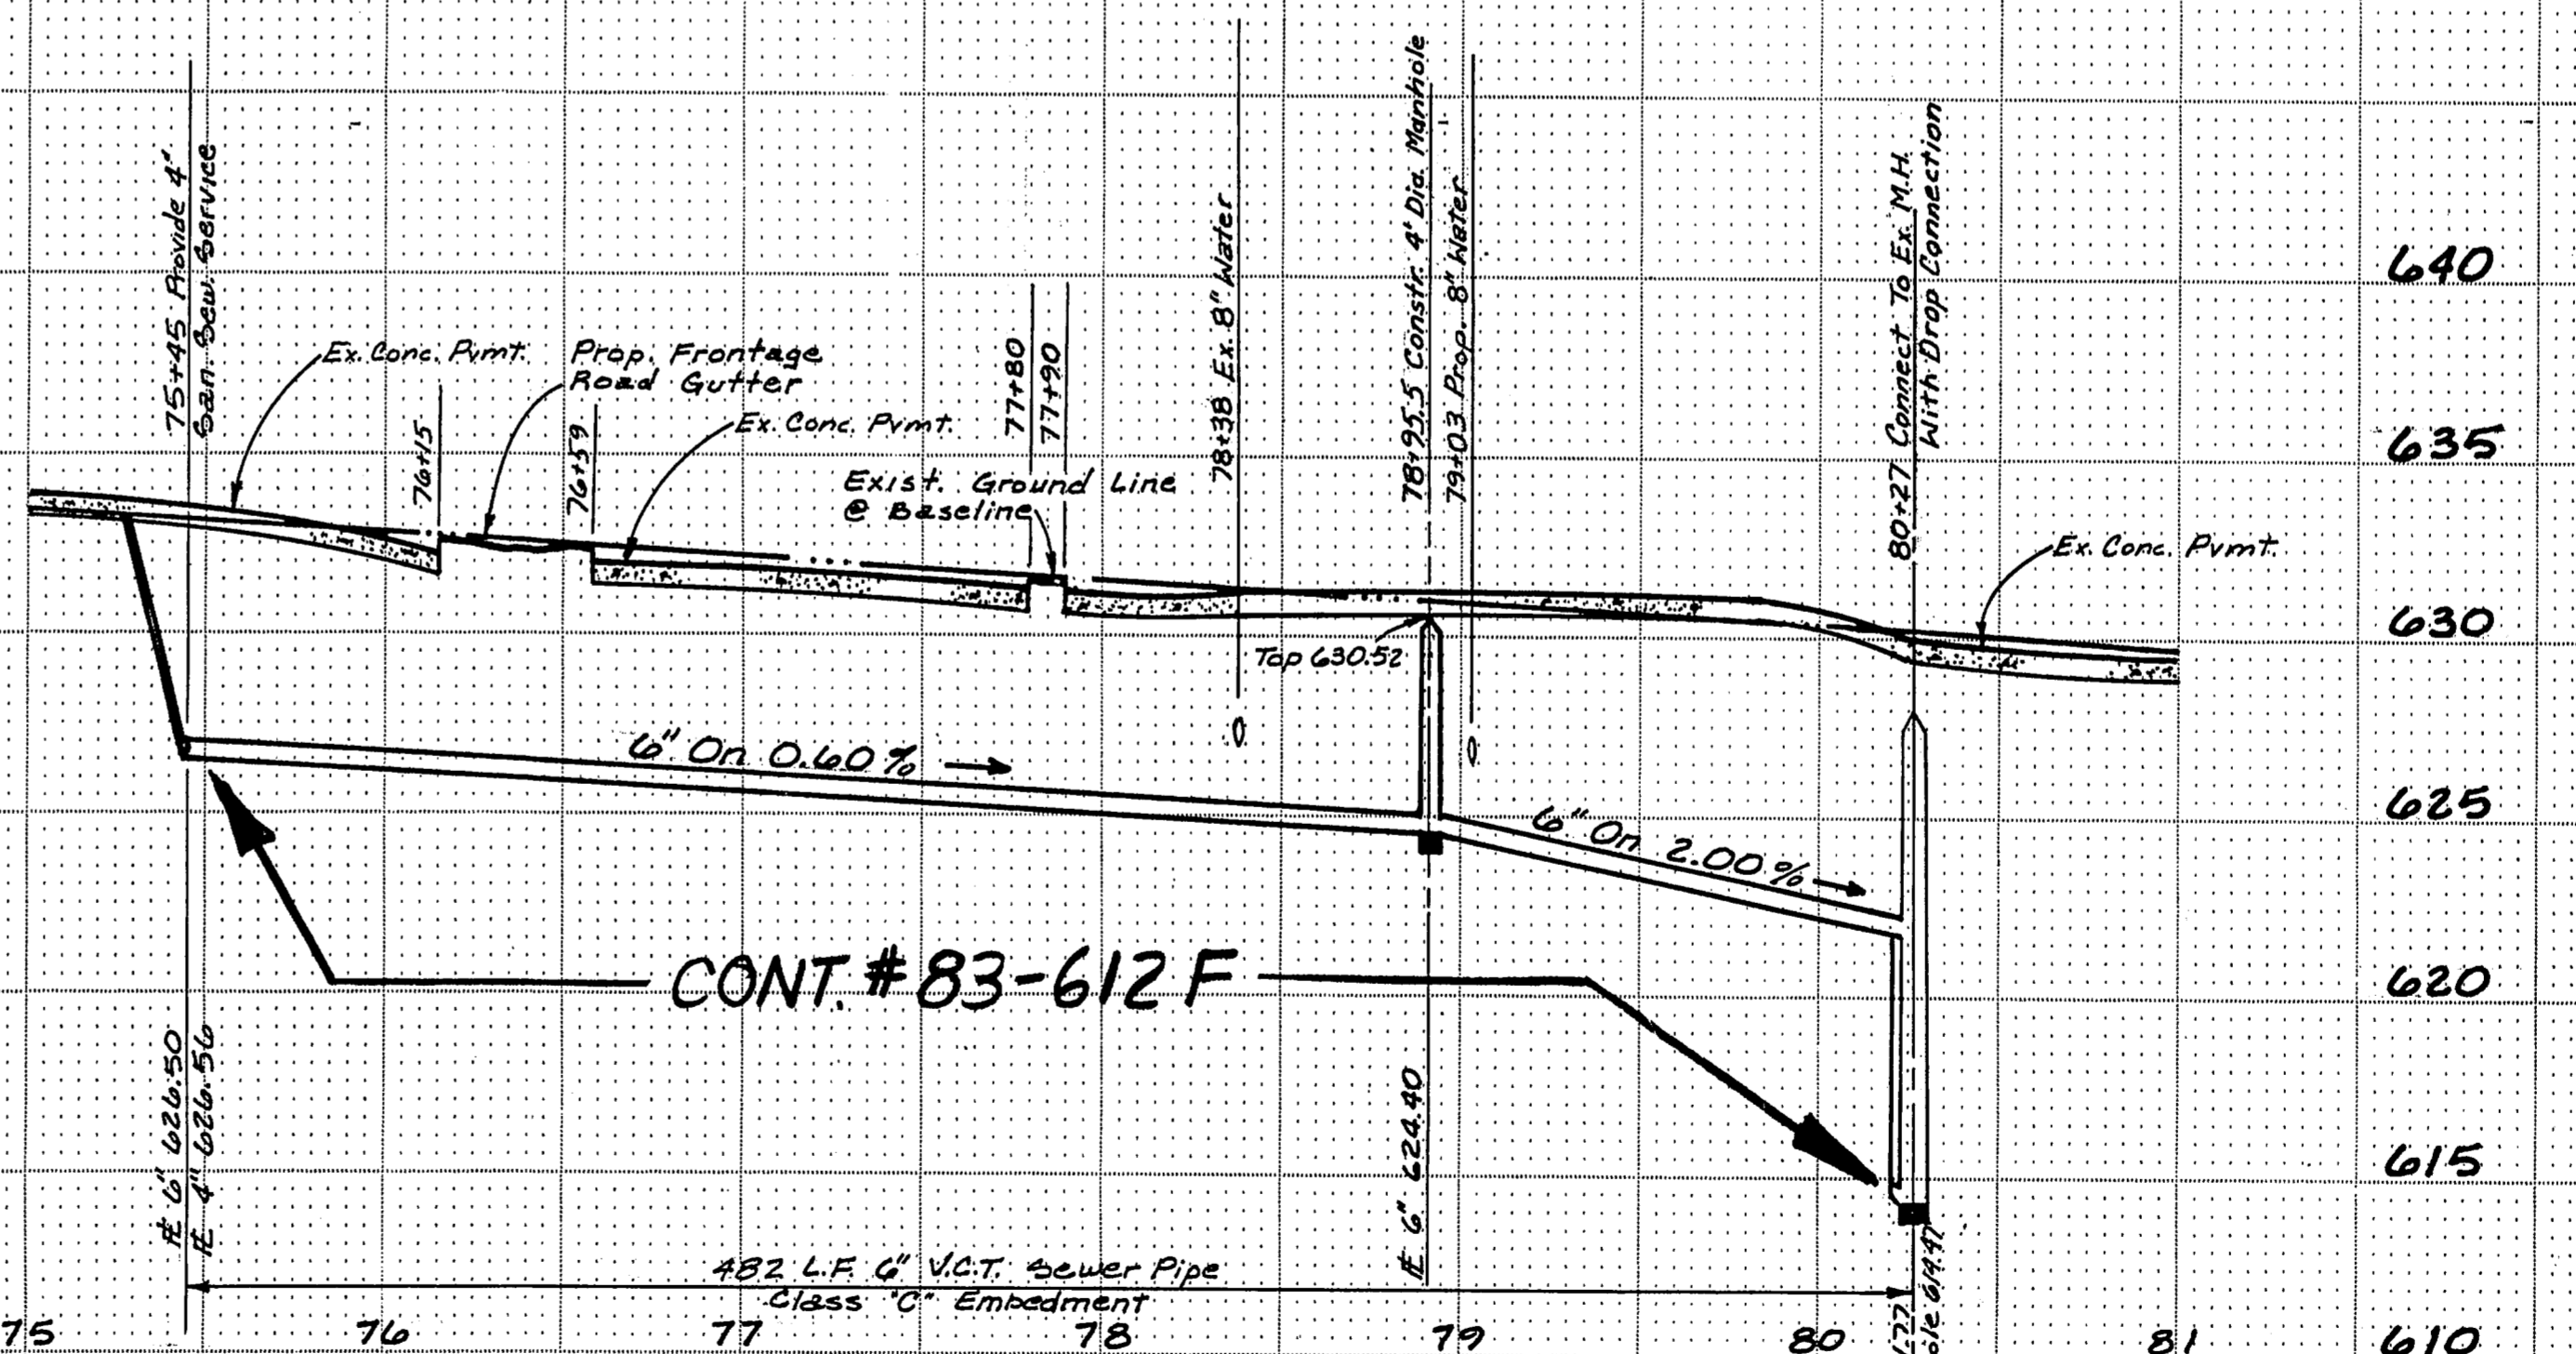

LINE "B"
(PLAN SHEETS 14+15)

B.M. [] CUT ON SE CORNER OF SOUTH ENTRANCE DRIVE TO THE PACIFIC CENTER, 150.4' EAST OF PAVING STA. 564+02.02
ELEV. 625.76

B.M. [] TOP OF R.R. SPIKE IN WEST FACE OF TRANSFORMER POLE SOUTH OF THE PARKING LOT TO VILLAGE ON THE PARKWAY, 102.4' EAST OF PAVING STA. 595+89
ELEV. 636.59

Designed By: *John R. Braden* Date: 9-22-83
TURNER COLLIE & BRADEN, INC.

Design Approved, Engineer-Relocations: *John R. Braden*
D.W.U. R.O.W. Approval: _____
D.W.U. Contract No. 83-611F, 83-612F



NO.		REVISION		BY	DATE
TEXAS TURNPIKE AUTHORITY DALLAS NORTH TOLLWAY SANITARY SEWER PROFILE B.L. STA. 34+78 TO STA. 80+24 DALLAS WATER UTILITIES CITY OF DALLAS, TEXAS					
Turner Collie & Braden Inc. Consulting Engineers					
SECTION VI					
DESIGN	DRAWN	DATE	SCALE	NOTES	FILE NO.
J.G.H.	T.C.B.B.	JUNE 1983	1" = 50'H 1" = 5'V	T.C.B.B. INC.	411-Q 1909A