



PROFILE - STORM DRAIN LINE "A"

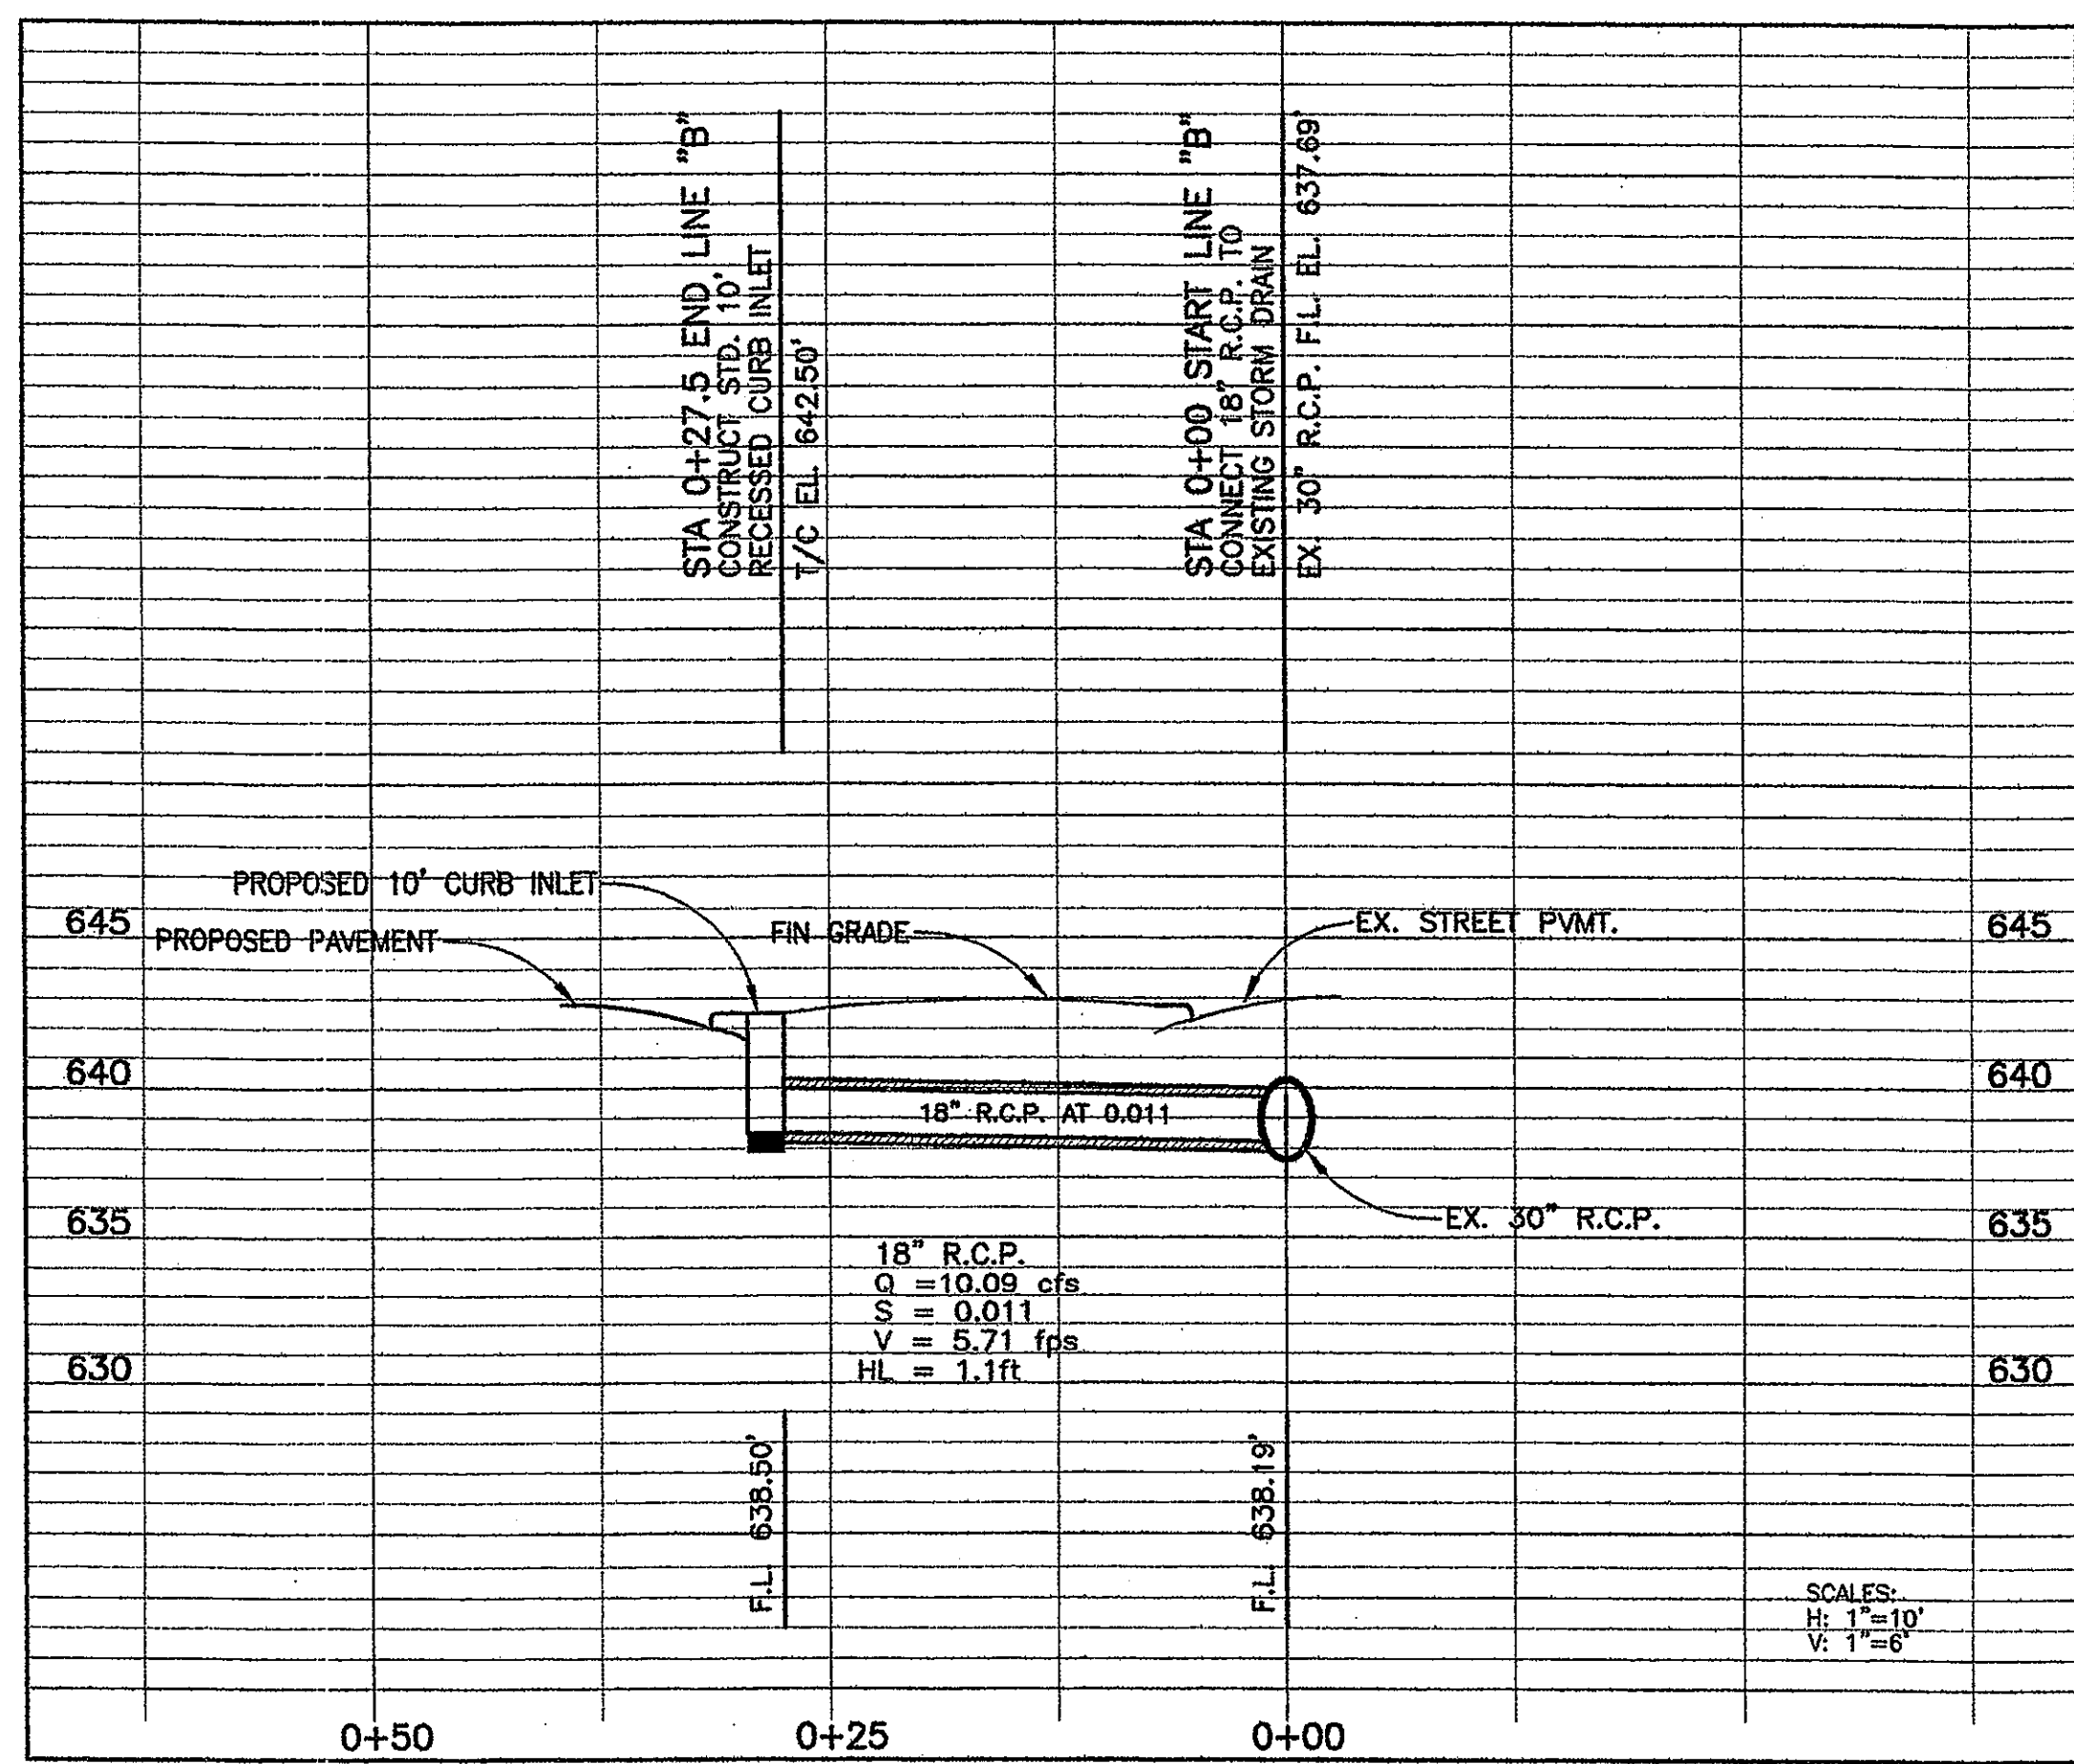

PROFILE - STORM DRAIN LINE "B"


DIM.	LT. DUTY	MED. DUTY	HVY. DUTY
A	3"φ	6"φ	8"φ
B	2'-6"	3'-6"	4'-0"
C	2'-6"	3'-6"	4'-0"
D	1'-0"	1'-6"	2'-0"

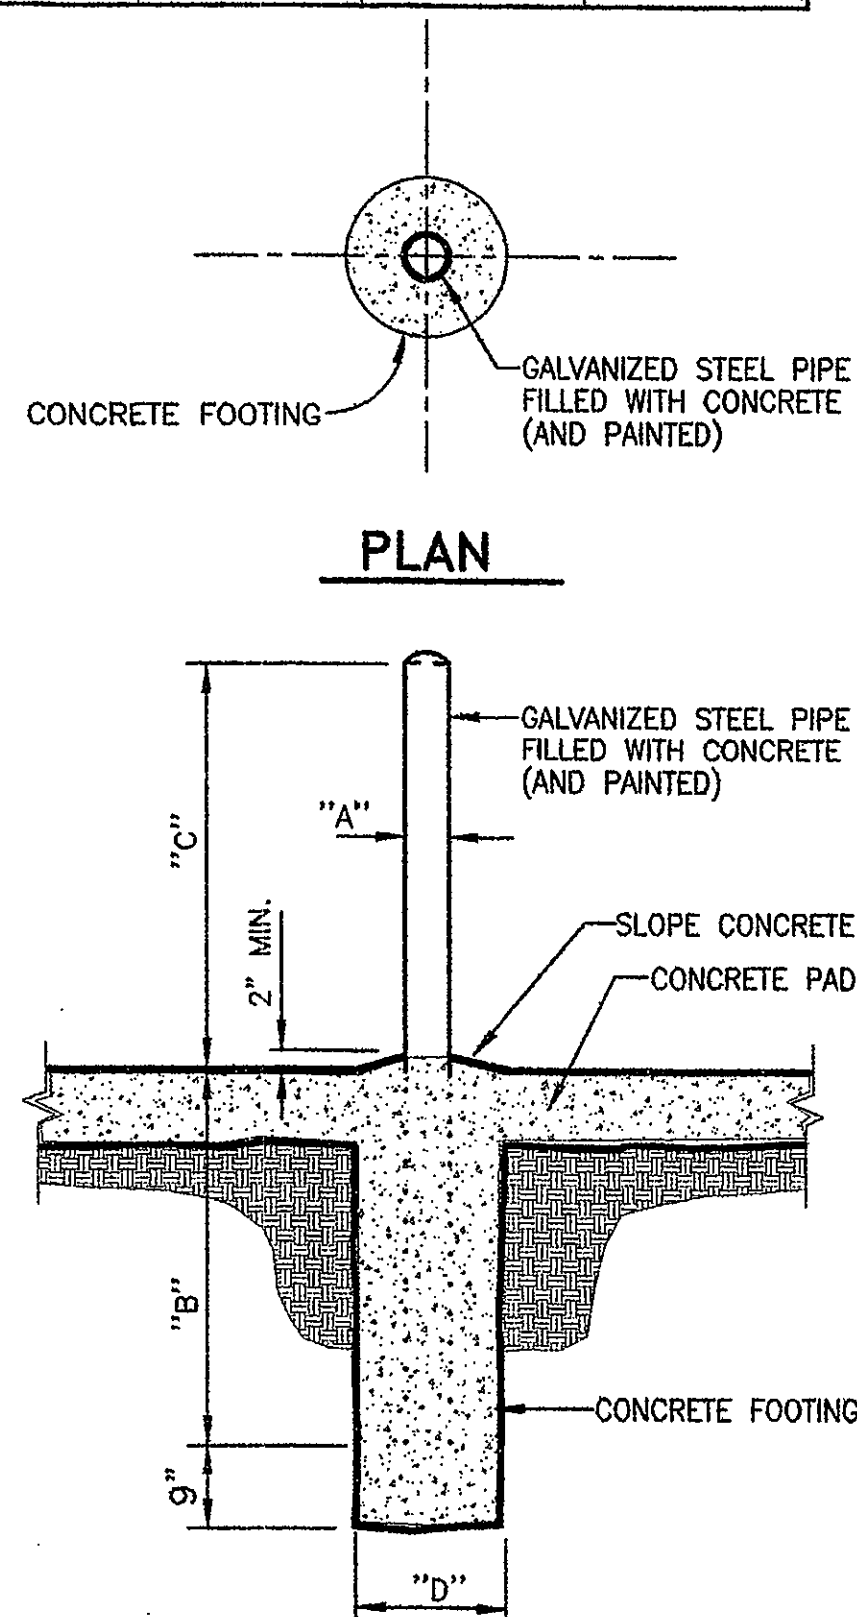

A TYP DETAIL - PIPE BOLLARD
not to scale


STRIPING NOTES:

- A. PAINT:
1. STRIPE SHALL BE FIVE (5) INCHES WIDE PAINTED WITH AN EXTERIOR ACRYLIC LATEX PAINT.
2. STRIPE COLOR SHALL BE "TRAFFIC RED" GLIDDEN #63251 OR EQUAL.
3. LETTERS SHALL BE FOUR (4) INCHES HIGH PAINTED WITH AN EXTERIOR ACRYLIC LATEX PAINT.
4. LETTER COLOR SHALL "TRAFFIC WHITE" GLIDDEN #563245 OR EQUAL.
- B. APPLICATION:
1. STRIPE MAY BE BRUSHED OR SPRAYED, ONE COAT TO FINISH.
2. LETTERS SHALL BE STENCIL FORMED BRUSHED APPLIED AND SPACED AS DETAILED THIS SHEET.


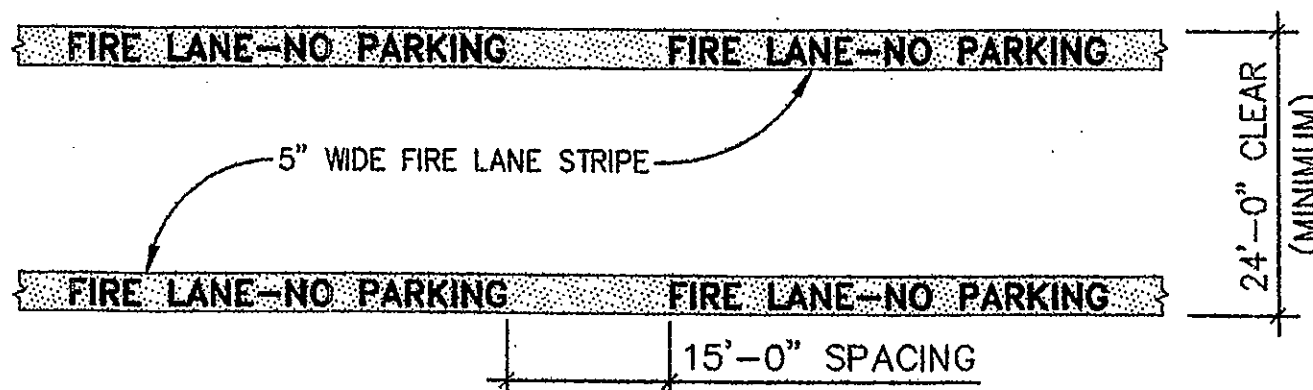


B TYP FIRE LANE STRIPING DETAIL
not to scale

PROVIDE (1) POST OR WALL MOUNTED ACCESSIBLE PARKING SIGN IN FRONT OF EACH ACCESSIBLE PARKING SPACE AT 80-INCH HEIGHT. A "VAN PARKING" SIGN SHALL BE LOCATED IN FRONT OF THE VAN ACCESSIBLE PARKING SPACE.

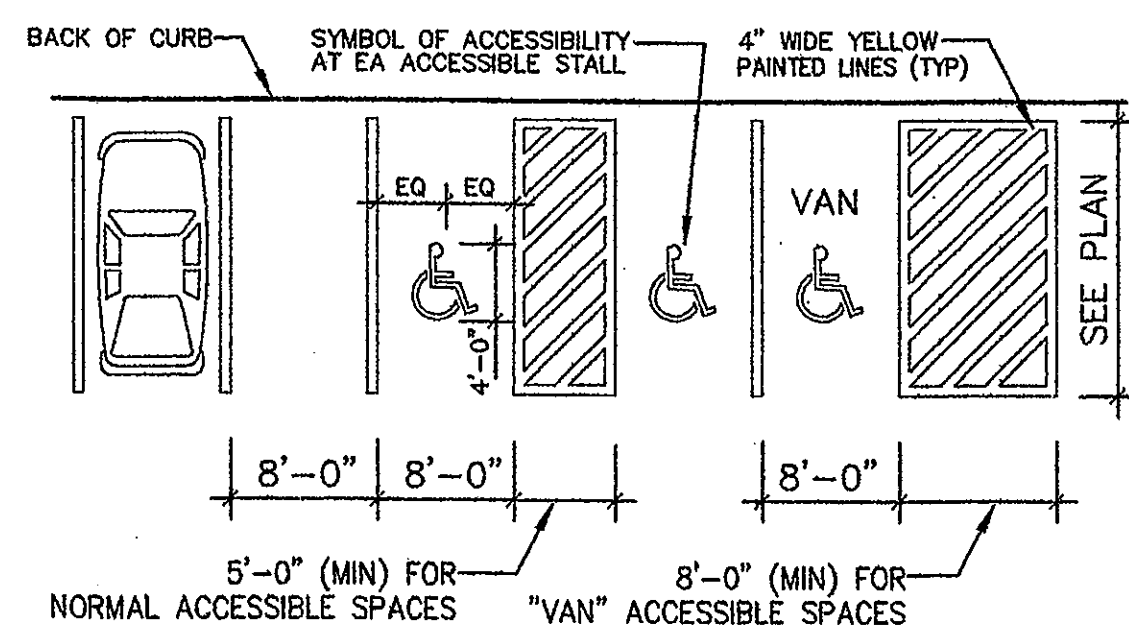


C TYPICAL PARKING SPACE STRIPING
not to scale

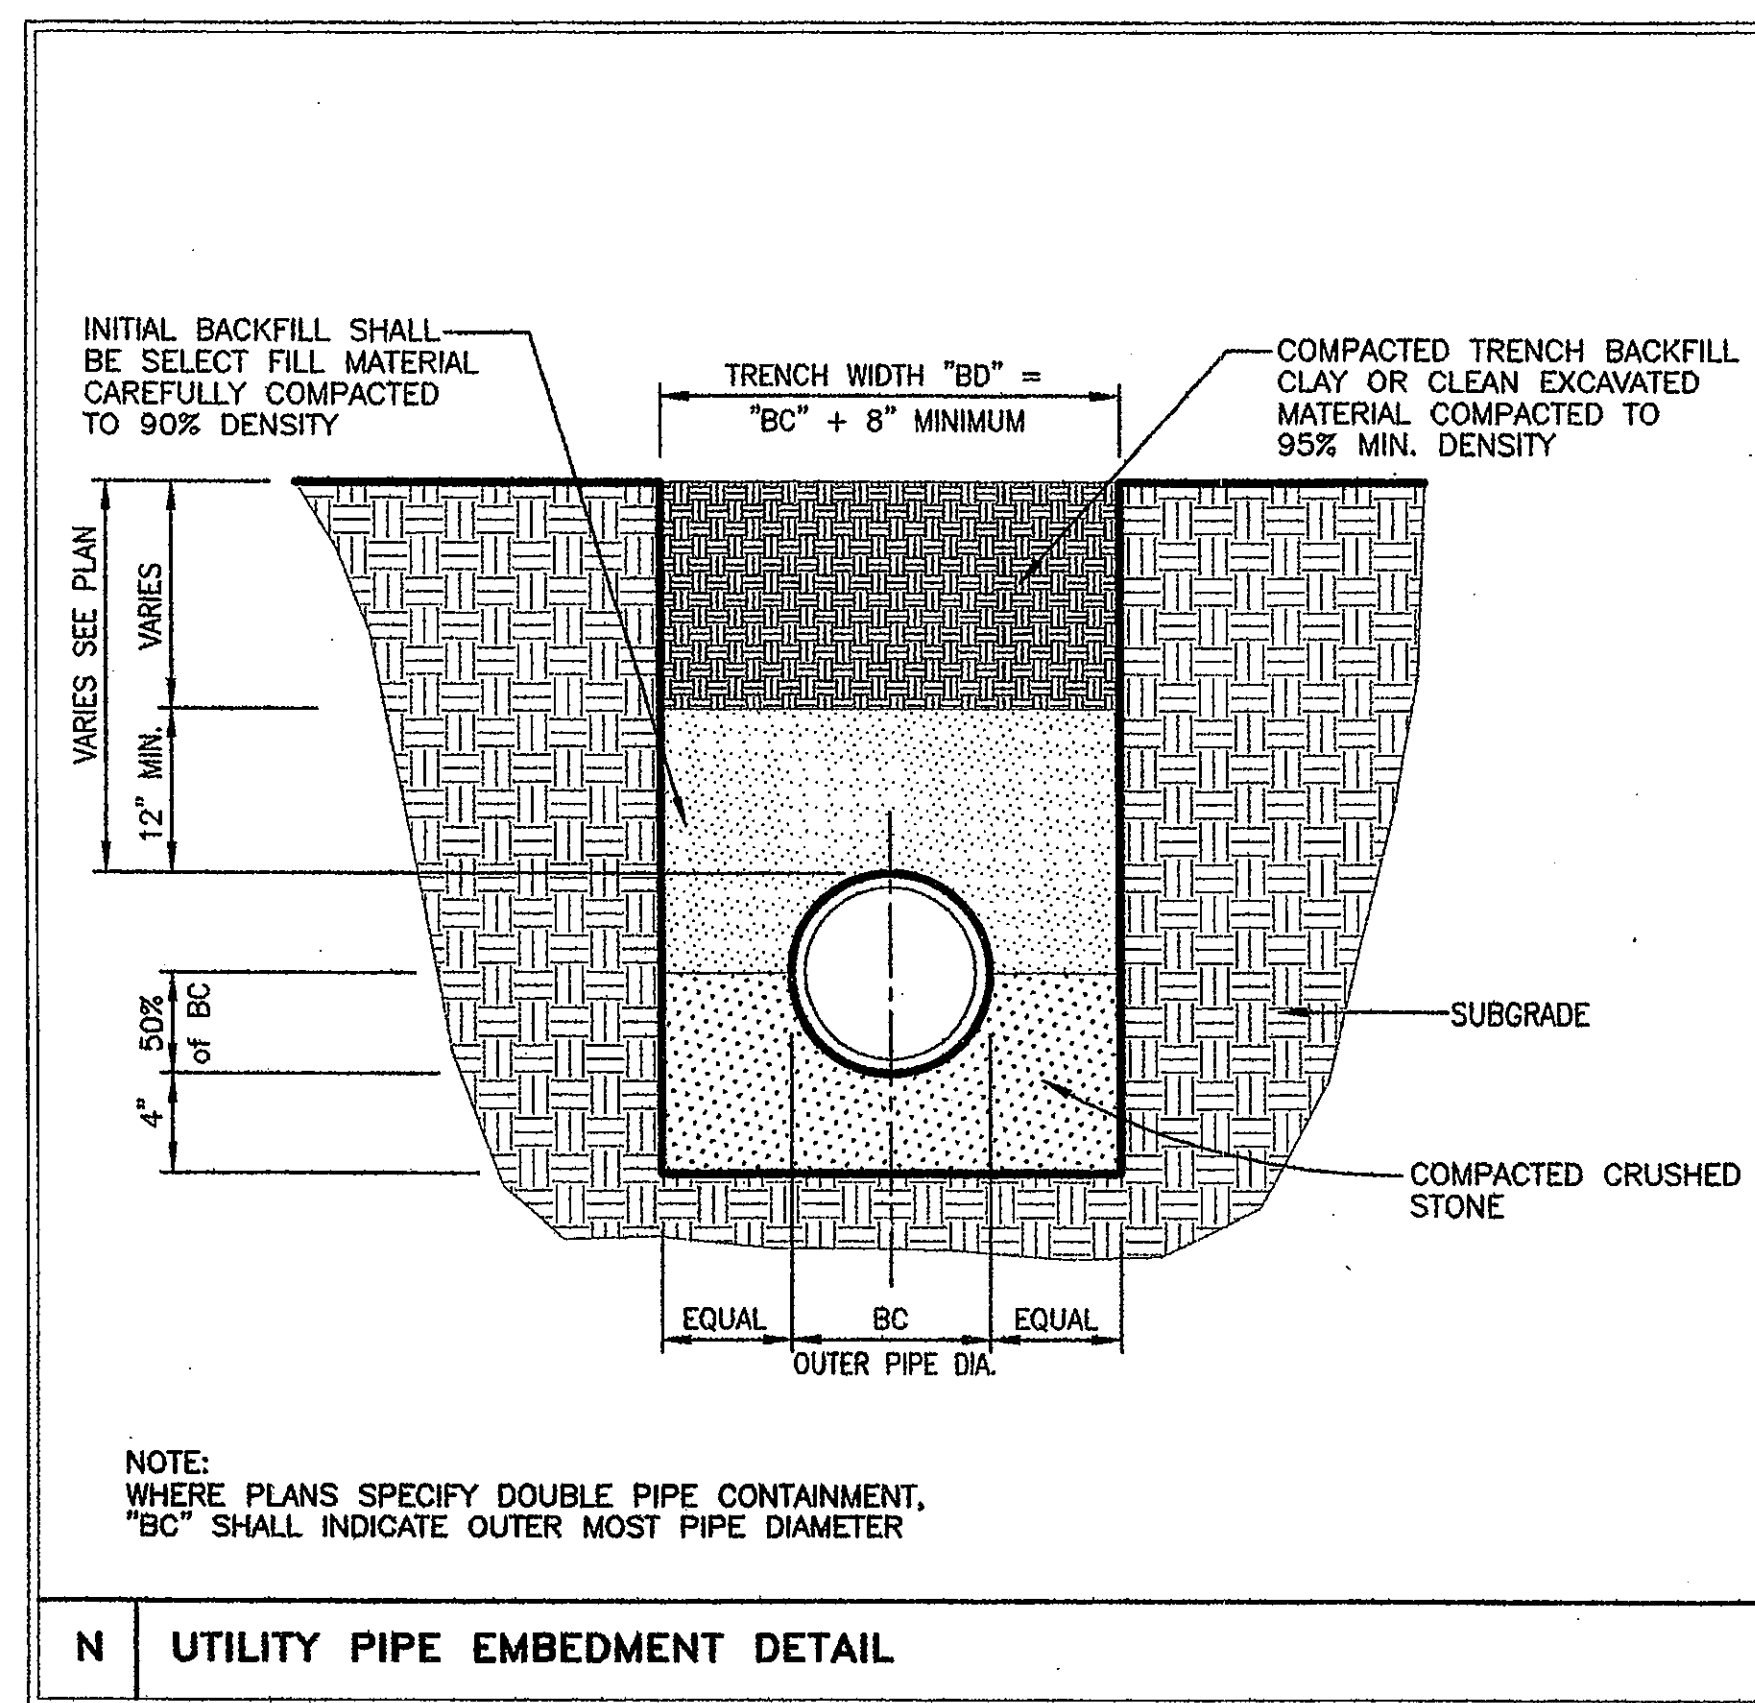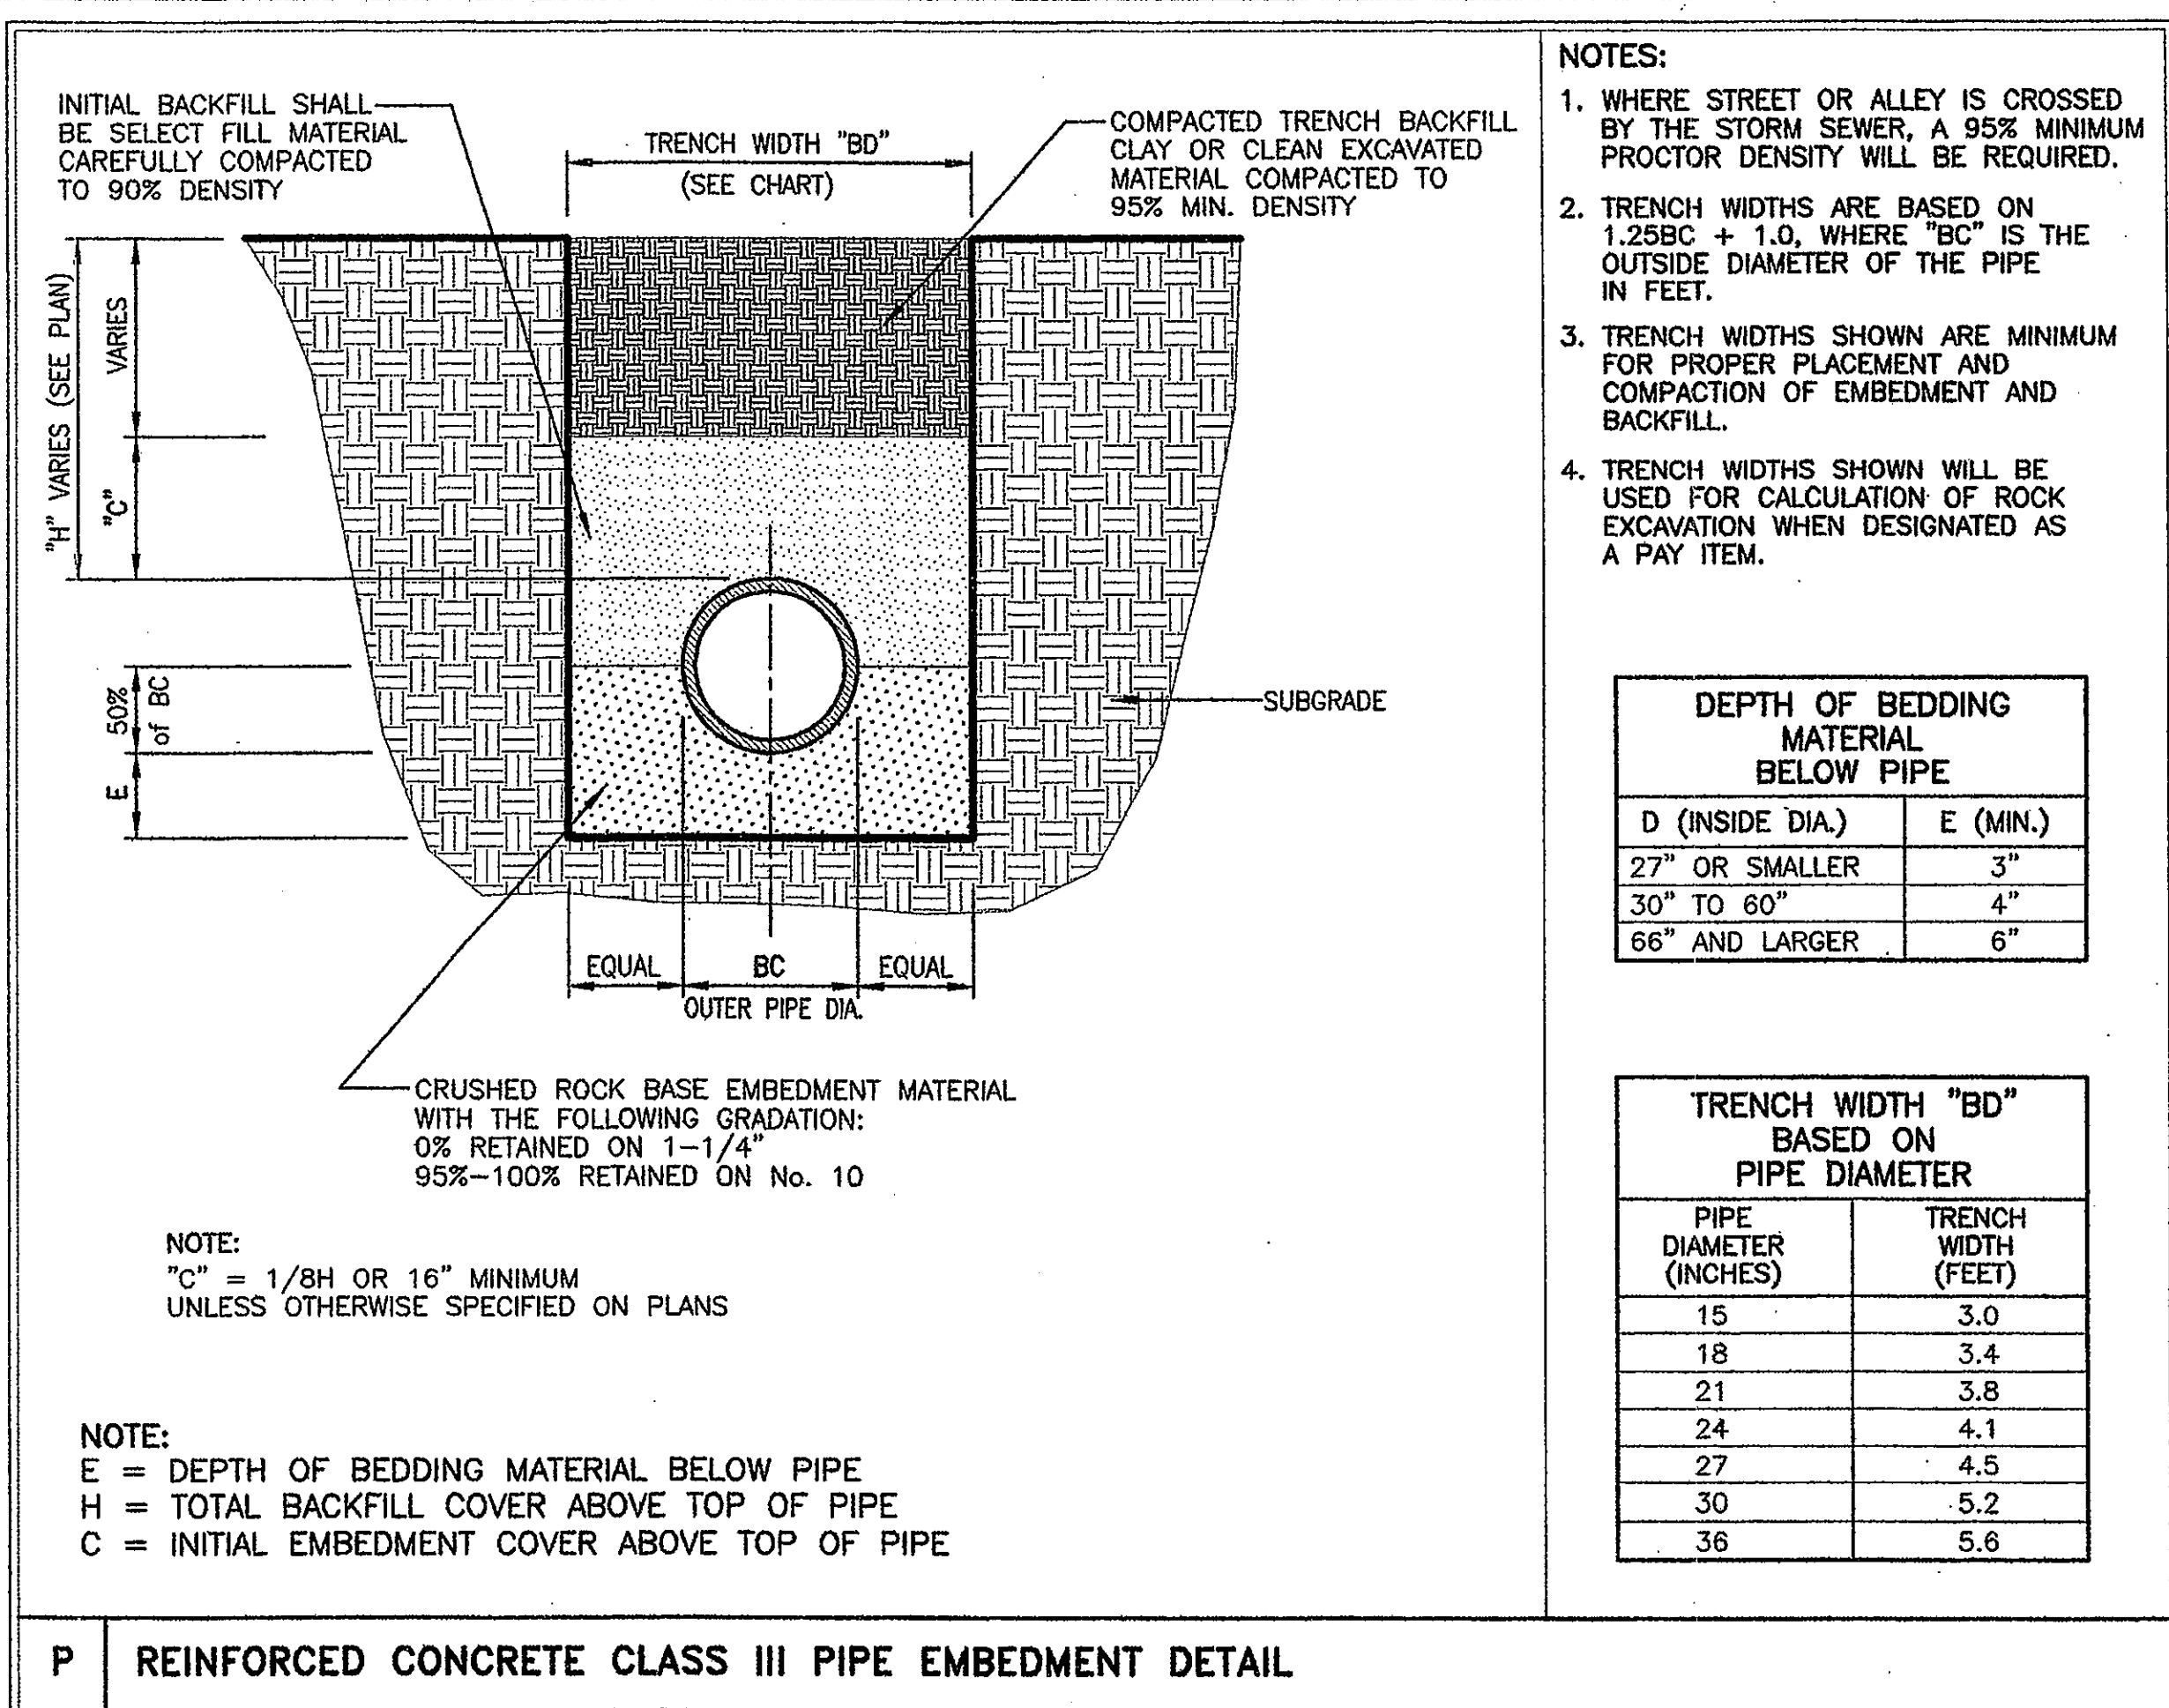


CARRERA consulting engineers, inc.
Structural, Civil, & Construction Engineering

3930 Meredith Avenue Dallas, Texas 75211
Tel: (214) 330-4771 Fax: (214) 330-2167

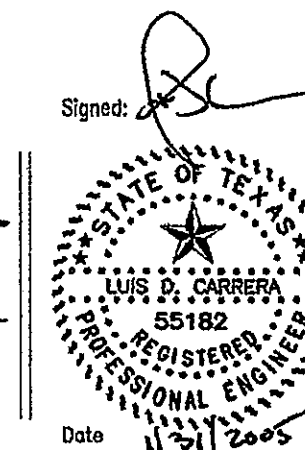

EXPIRATION DATE:
AFFIXATION DATE:

Addison Design Group, LLC
Architecture - Interior Architecture
1750 North Collins Blvd, Suite 214
Richardson, Texas 75080
Tel: (972) 437-4811 Fax: (972) 671-9191

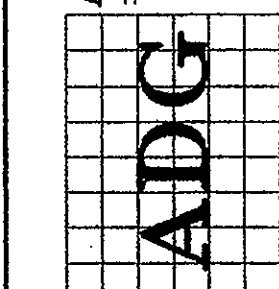

AIRCORP
15900 DOOLEY ROAD
ADDISON, TEXAS

Job No. 00018
Plan No.
Date 31 JAN 2005
Drawn By Ccei
Revisions

Sheet Title
STORM DRAIN PROFILES & DETAILS

Sheet No.

C601