


SECTION A REF A04  
1/4" = 1'-0"

SECTION B REF A04  
1/4" = 1'-0"

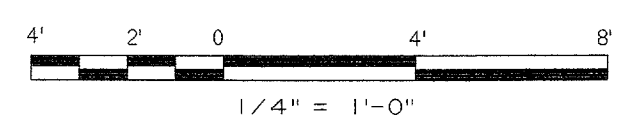

REV.	DATE	DESCRIPTION	DFTG.	CHECKED

James E. Harper  
6/22/01

**PARSONS**  
DALLAS, TX

DEPARTMENT OF TRANSPORTATION  
FEDERAL AVIATION ADMINISTRATION  
SOUTHWEST REGION FORT WORTH, TEXAS

LOW ACTIVITY LEVEL  
AIRPORT TRAFFIC CONTROL TOWER

BUILDING SECTIONS  
BASE-EG BUILDING  
(ADDISON AIRPORT) TEXAS

ADDISON SUBMITTED BY: <i>Sam Ray</i> SYSTEMS ENGINEER, ANI-640	APPROVED BY: <i>Chris Call</i> MANAGER TERMINAL PLATFORM, ANI-640
DESIGNED: GARY WILLIAMS REVIEWED: A. AMBARDEKAR ORIG. DFT.: E. DANE FACILITY:	ISSUED BY: AIRWAY FACILITIES DIVISION
DATE: 06-22-01	DRAWING NUMBER: ADS-ATCT- A12

A12