

CAB SECTION
1/2" = 1'-0"

CURB DETAIL
1 1/2" = 1'-0"

CORNER DETAIL
3" = 1'-0"

KEY PLAN

DEPARTMENT OF TRANSPORTATION
FEDERAL AVIATION ADMINISTRATION
SOUTHWEST REGION FORT WORTH, TEXAS

LOW ACTIVITY LEVEL
AIRPORT TRAFFIC CONTROL TOWER



CAB SECTION
ATCT
(ADDISON AIRPORT) TEXAS

ADDISON
SUBMITTED: *James Ray*
DESIGNED: GARY WILLIAMS
REVIEWED: A. AMBARDEKAR
ORIG. DFT.: S. RAJPREJIA
FACILITY:

APPROVED: *Chad Call*
MANAGER TERMINAL PLATFORM, ANI-640

ISSUED BY:
**AIRWAY FACILITIES
DIVISION**

DATE: 06-22-01
DRAWING NUMBER:
ADS-ATCT- A13

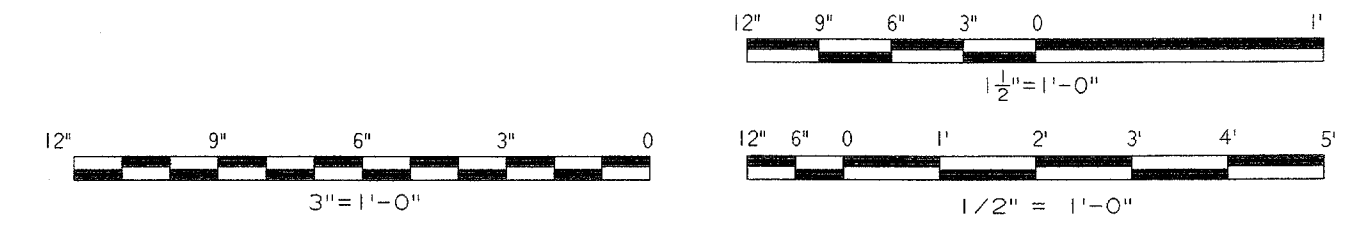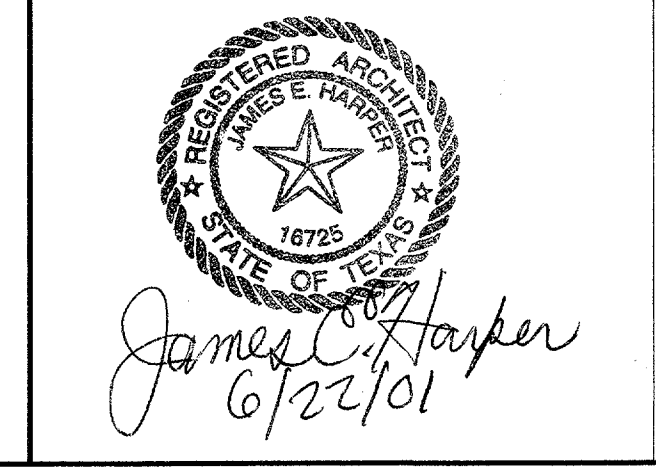

A13

FILENAME: