

8

7

6



5

4

3

2

1

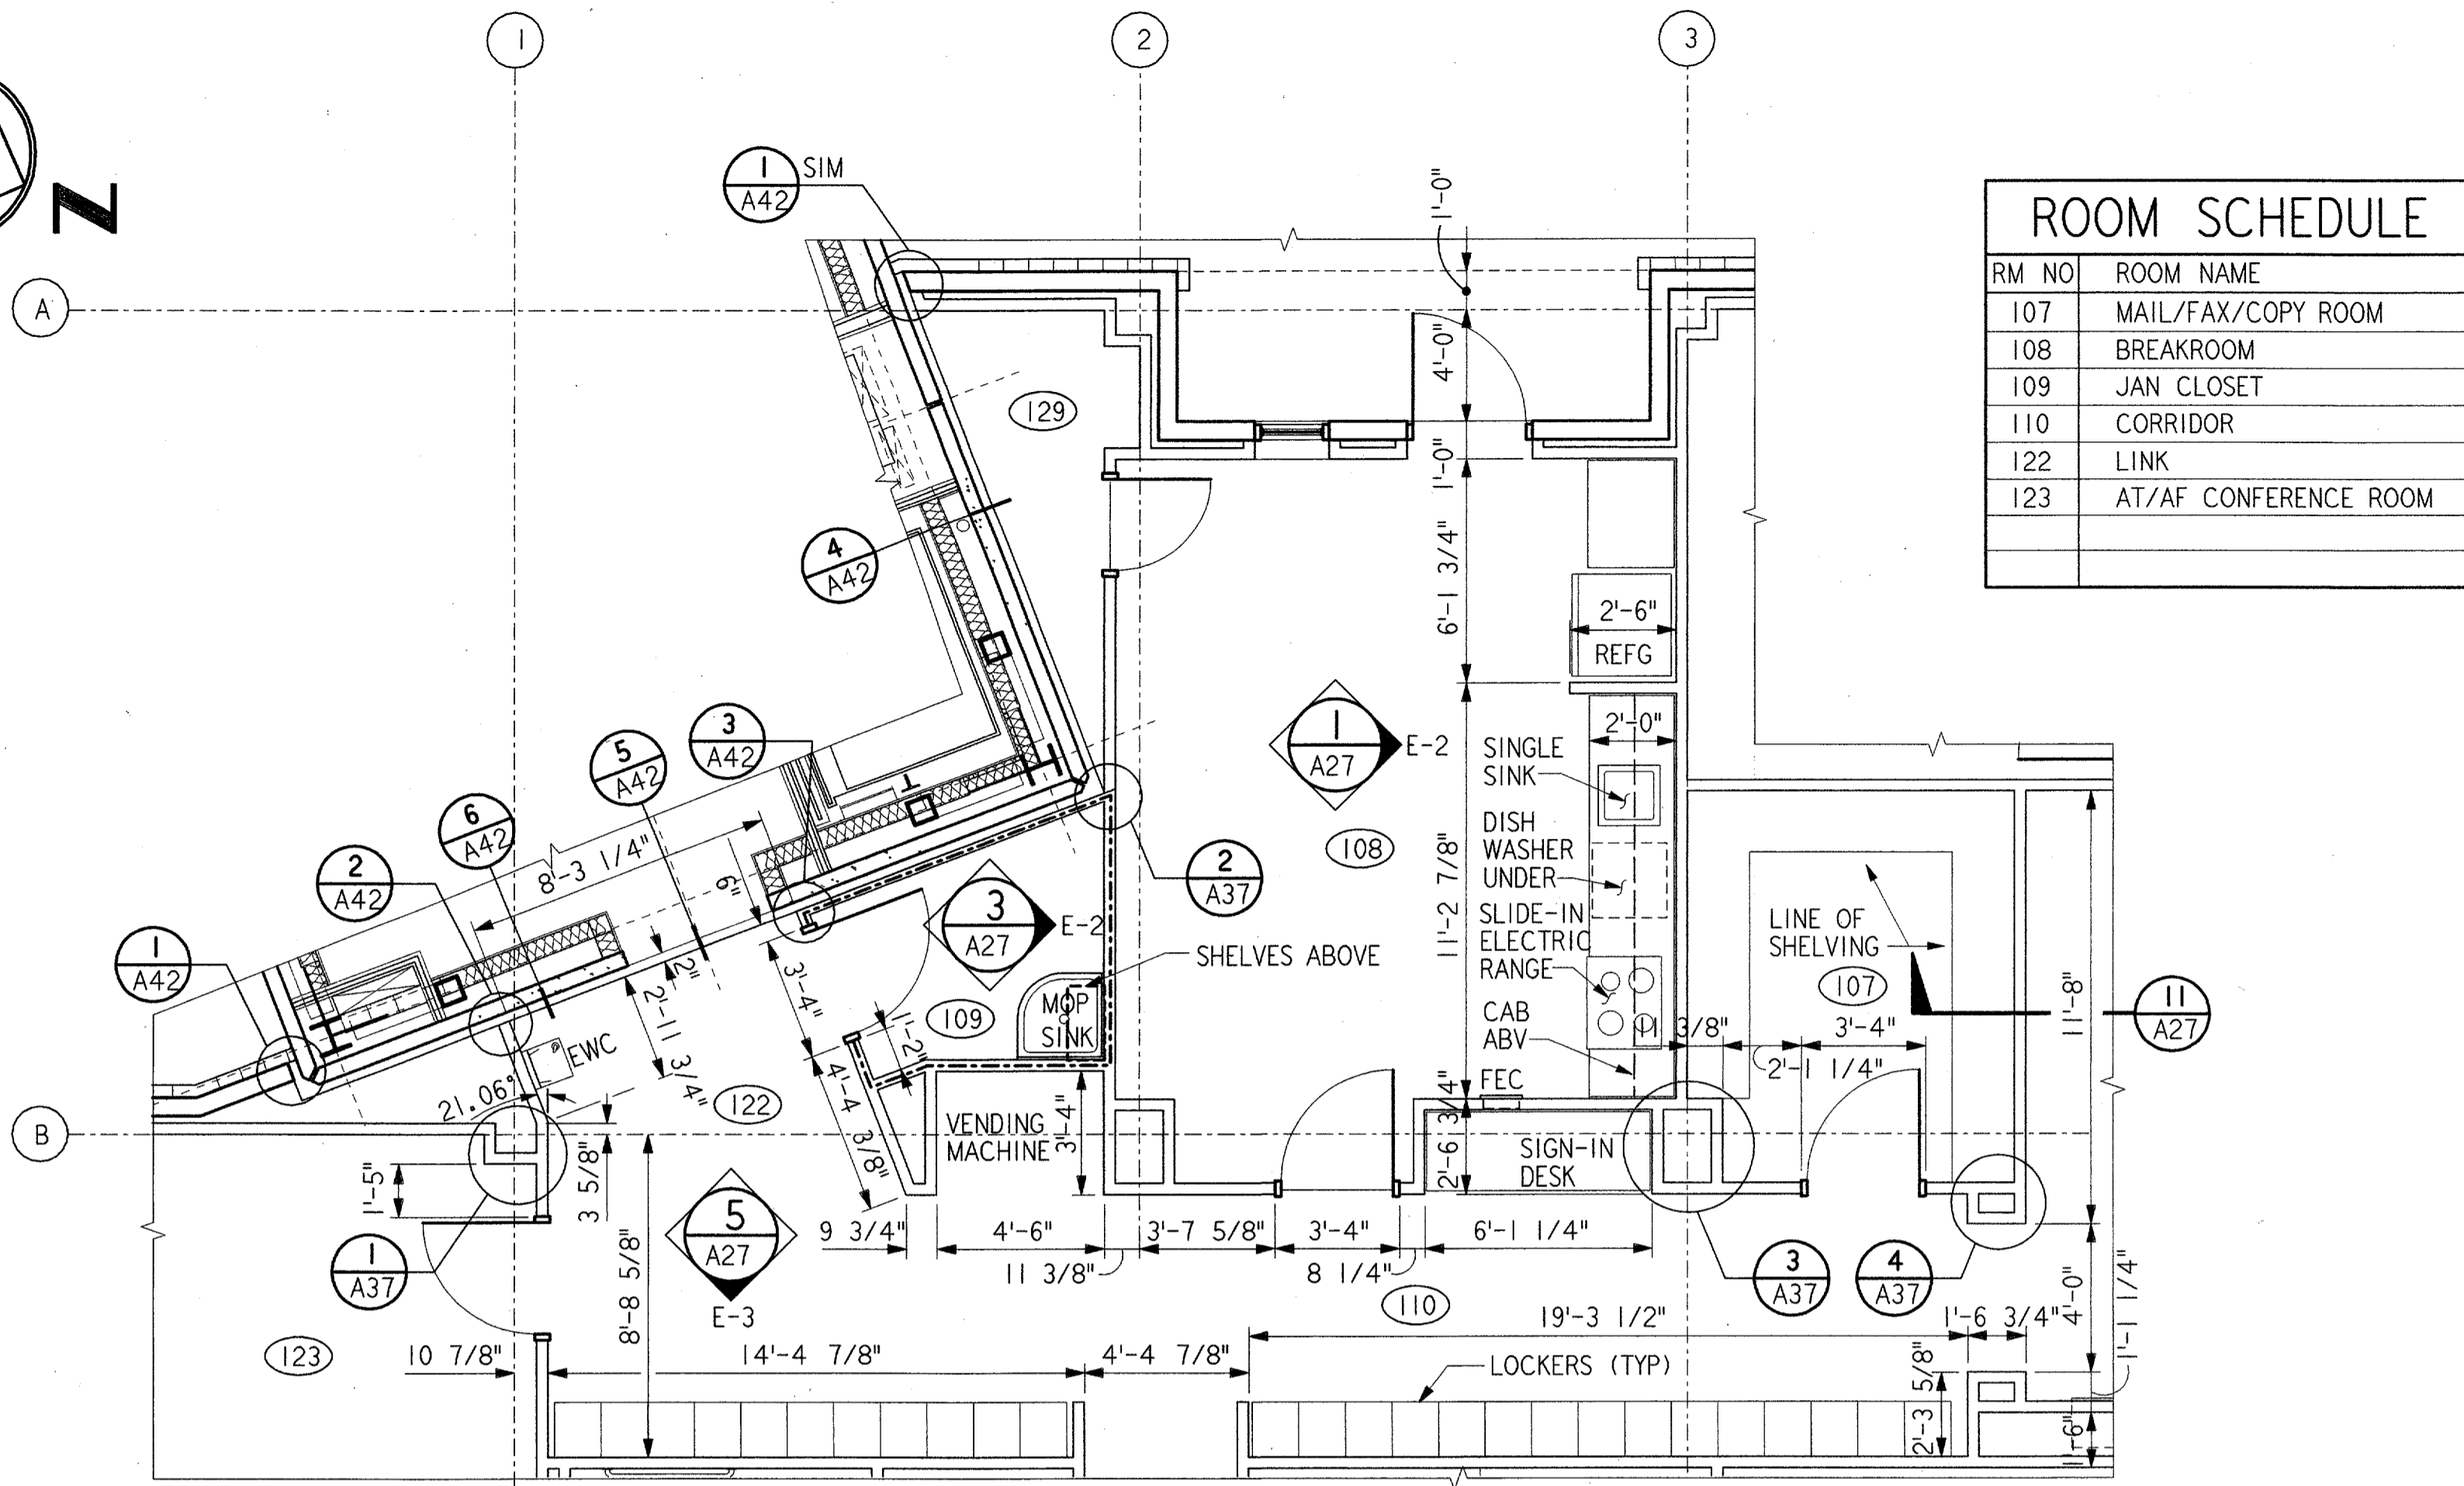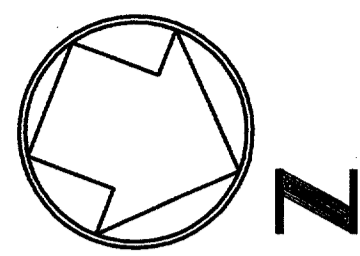


ROOM SCHEDULE	
RM NO	ROOM NAME
107	MAIL/FAX/COPY ROOM
108	BREAKROOM
109	JAN CLOSET
110	CORRIDOR
122	LINK
123	AT/AF CONFERENCE ROOM

ENLARGED PARTIAL PLAN

1/4" = 1'-0"


REF A04

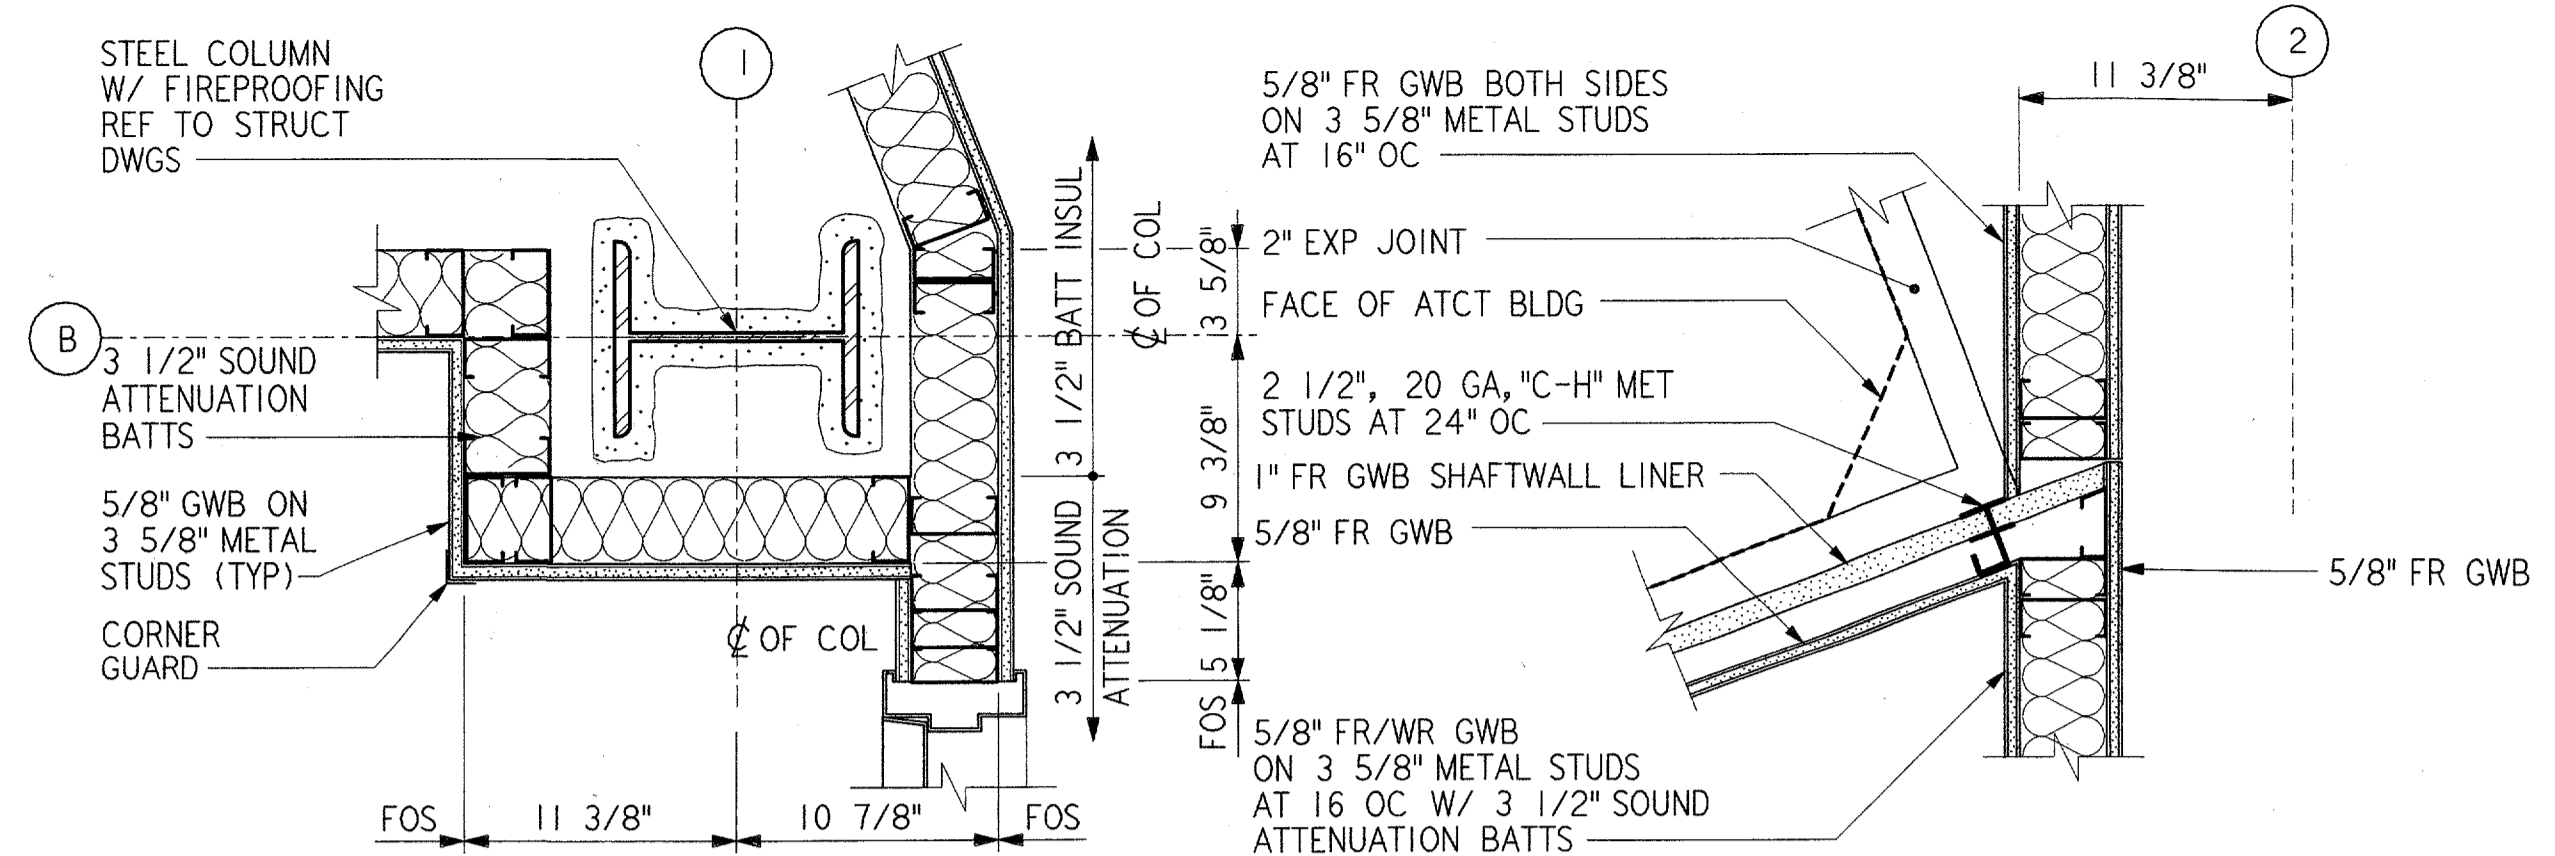

DETAIL 1

1 1/2" = 1'-0"


A37

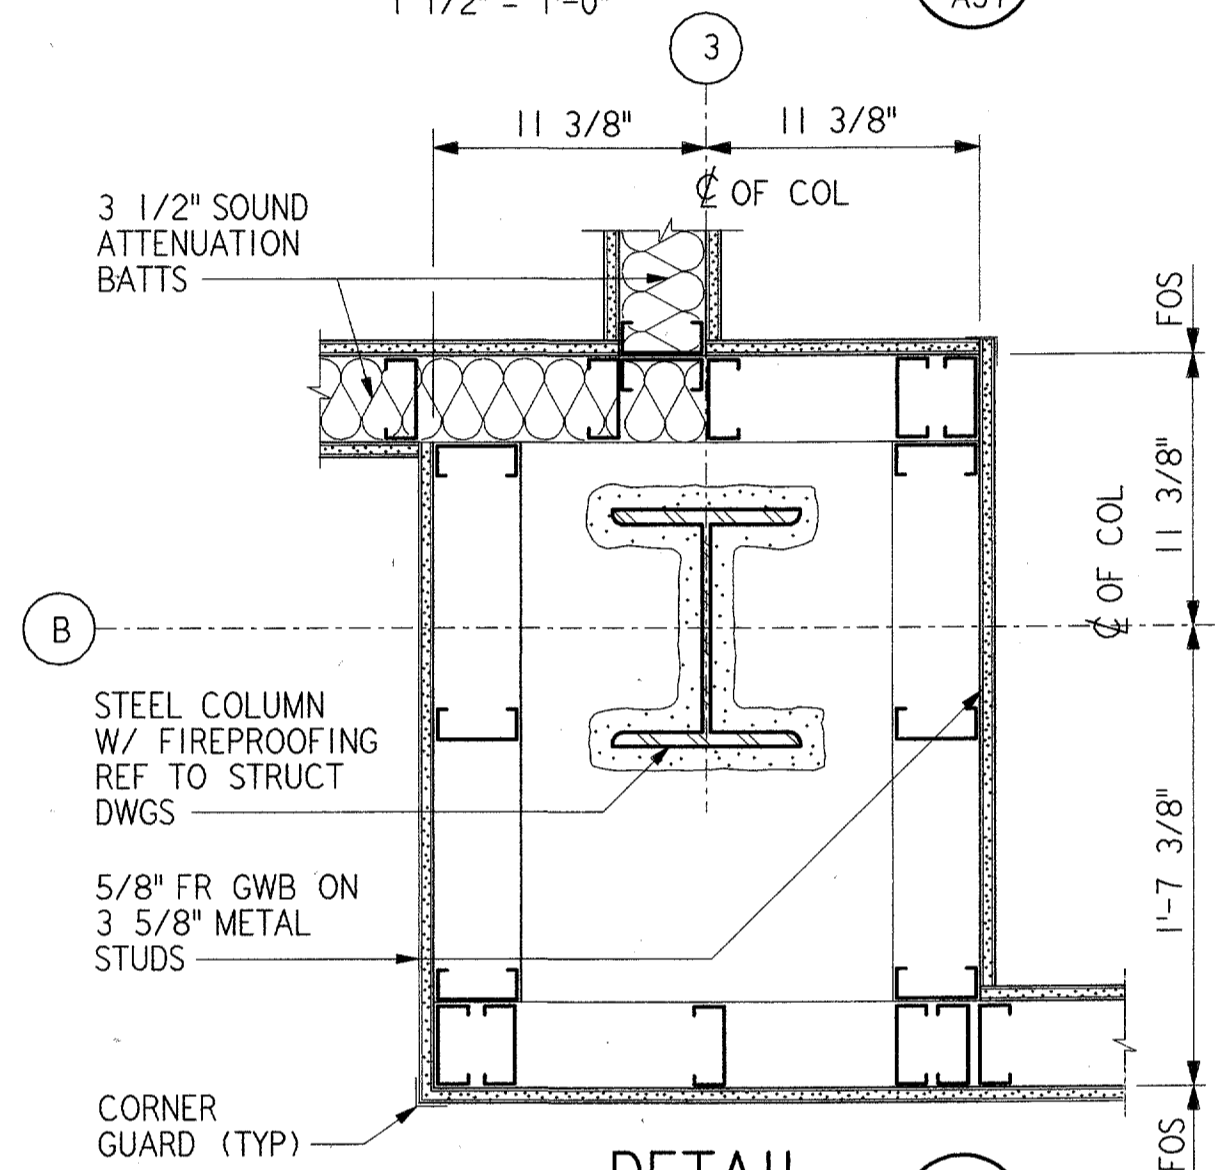

DETAIL 3

1 1/2" = 1'-0"


A37

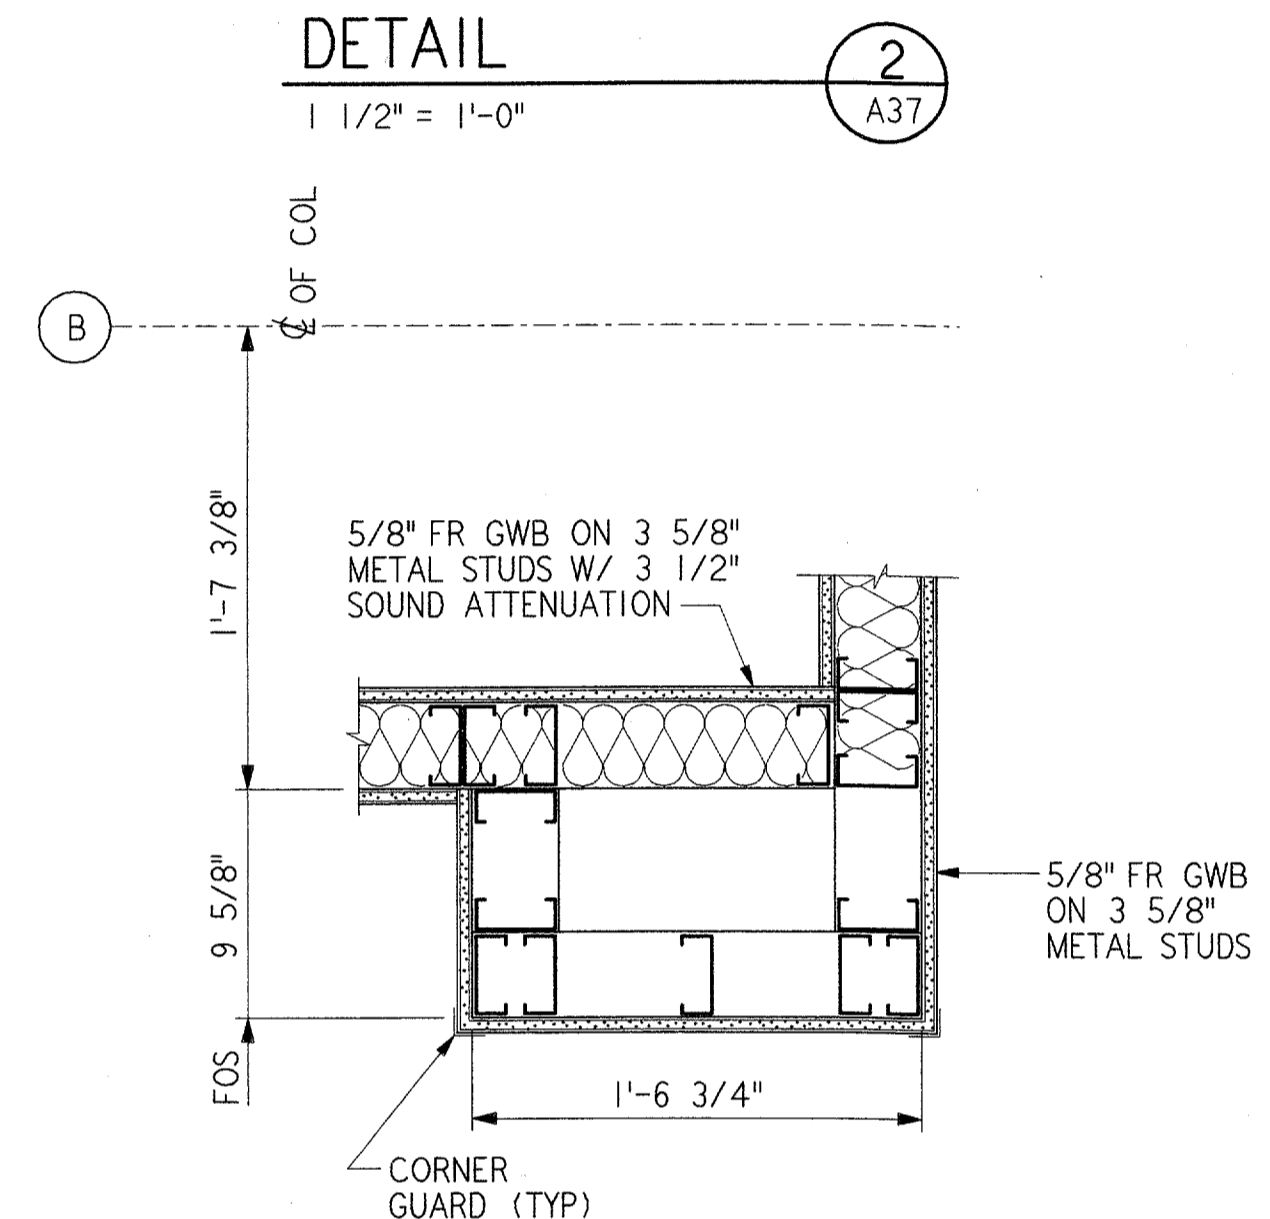

DETAIL 2

1 1/2" = 1'-0"


A37

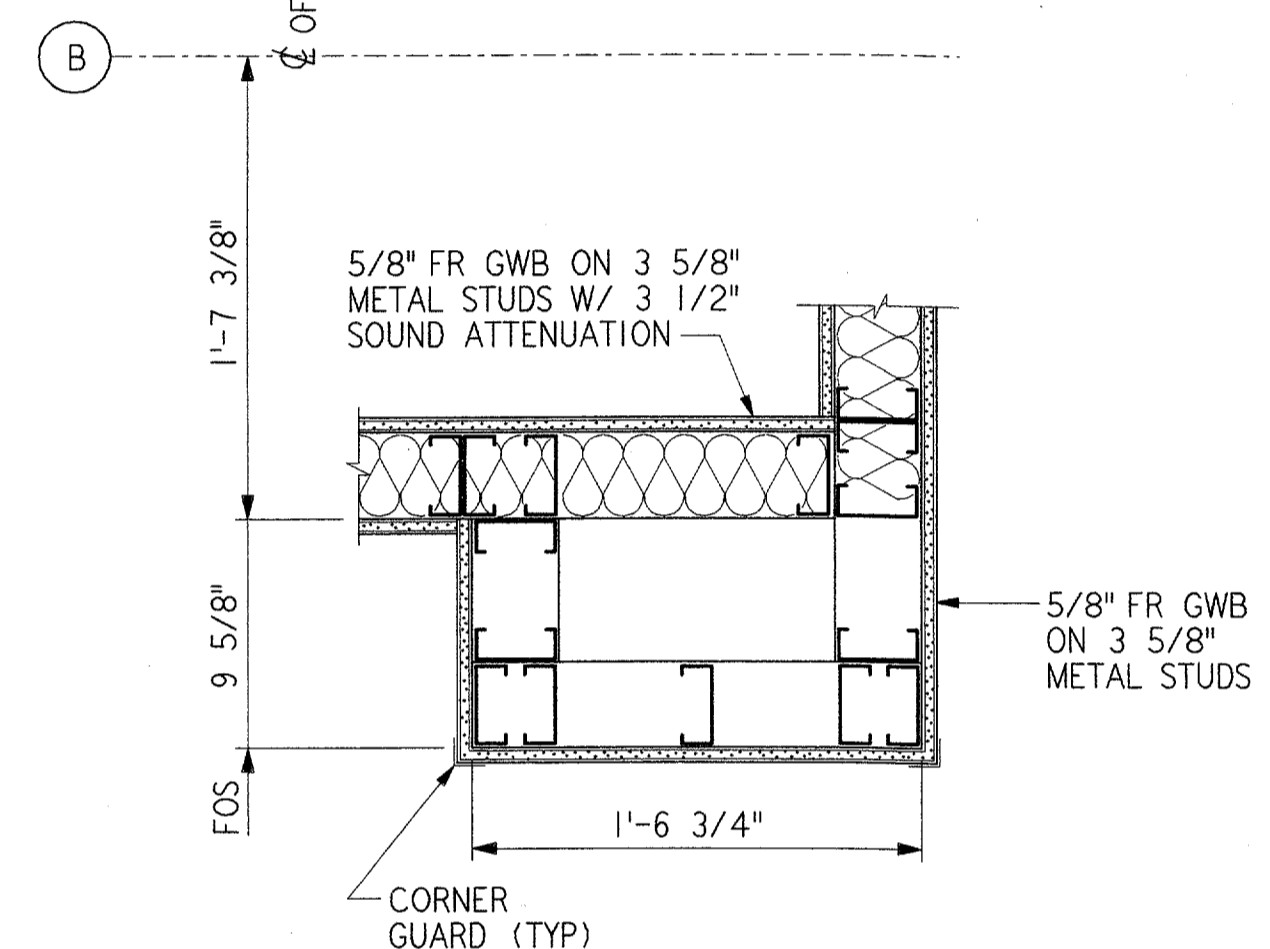

DETAIL 4

1 1/2" = 1'-0"

A37

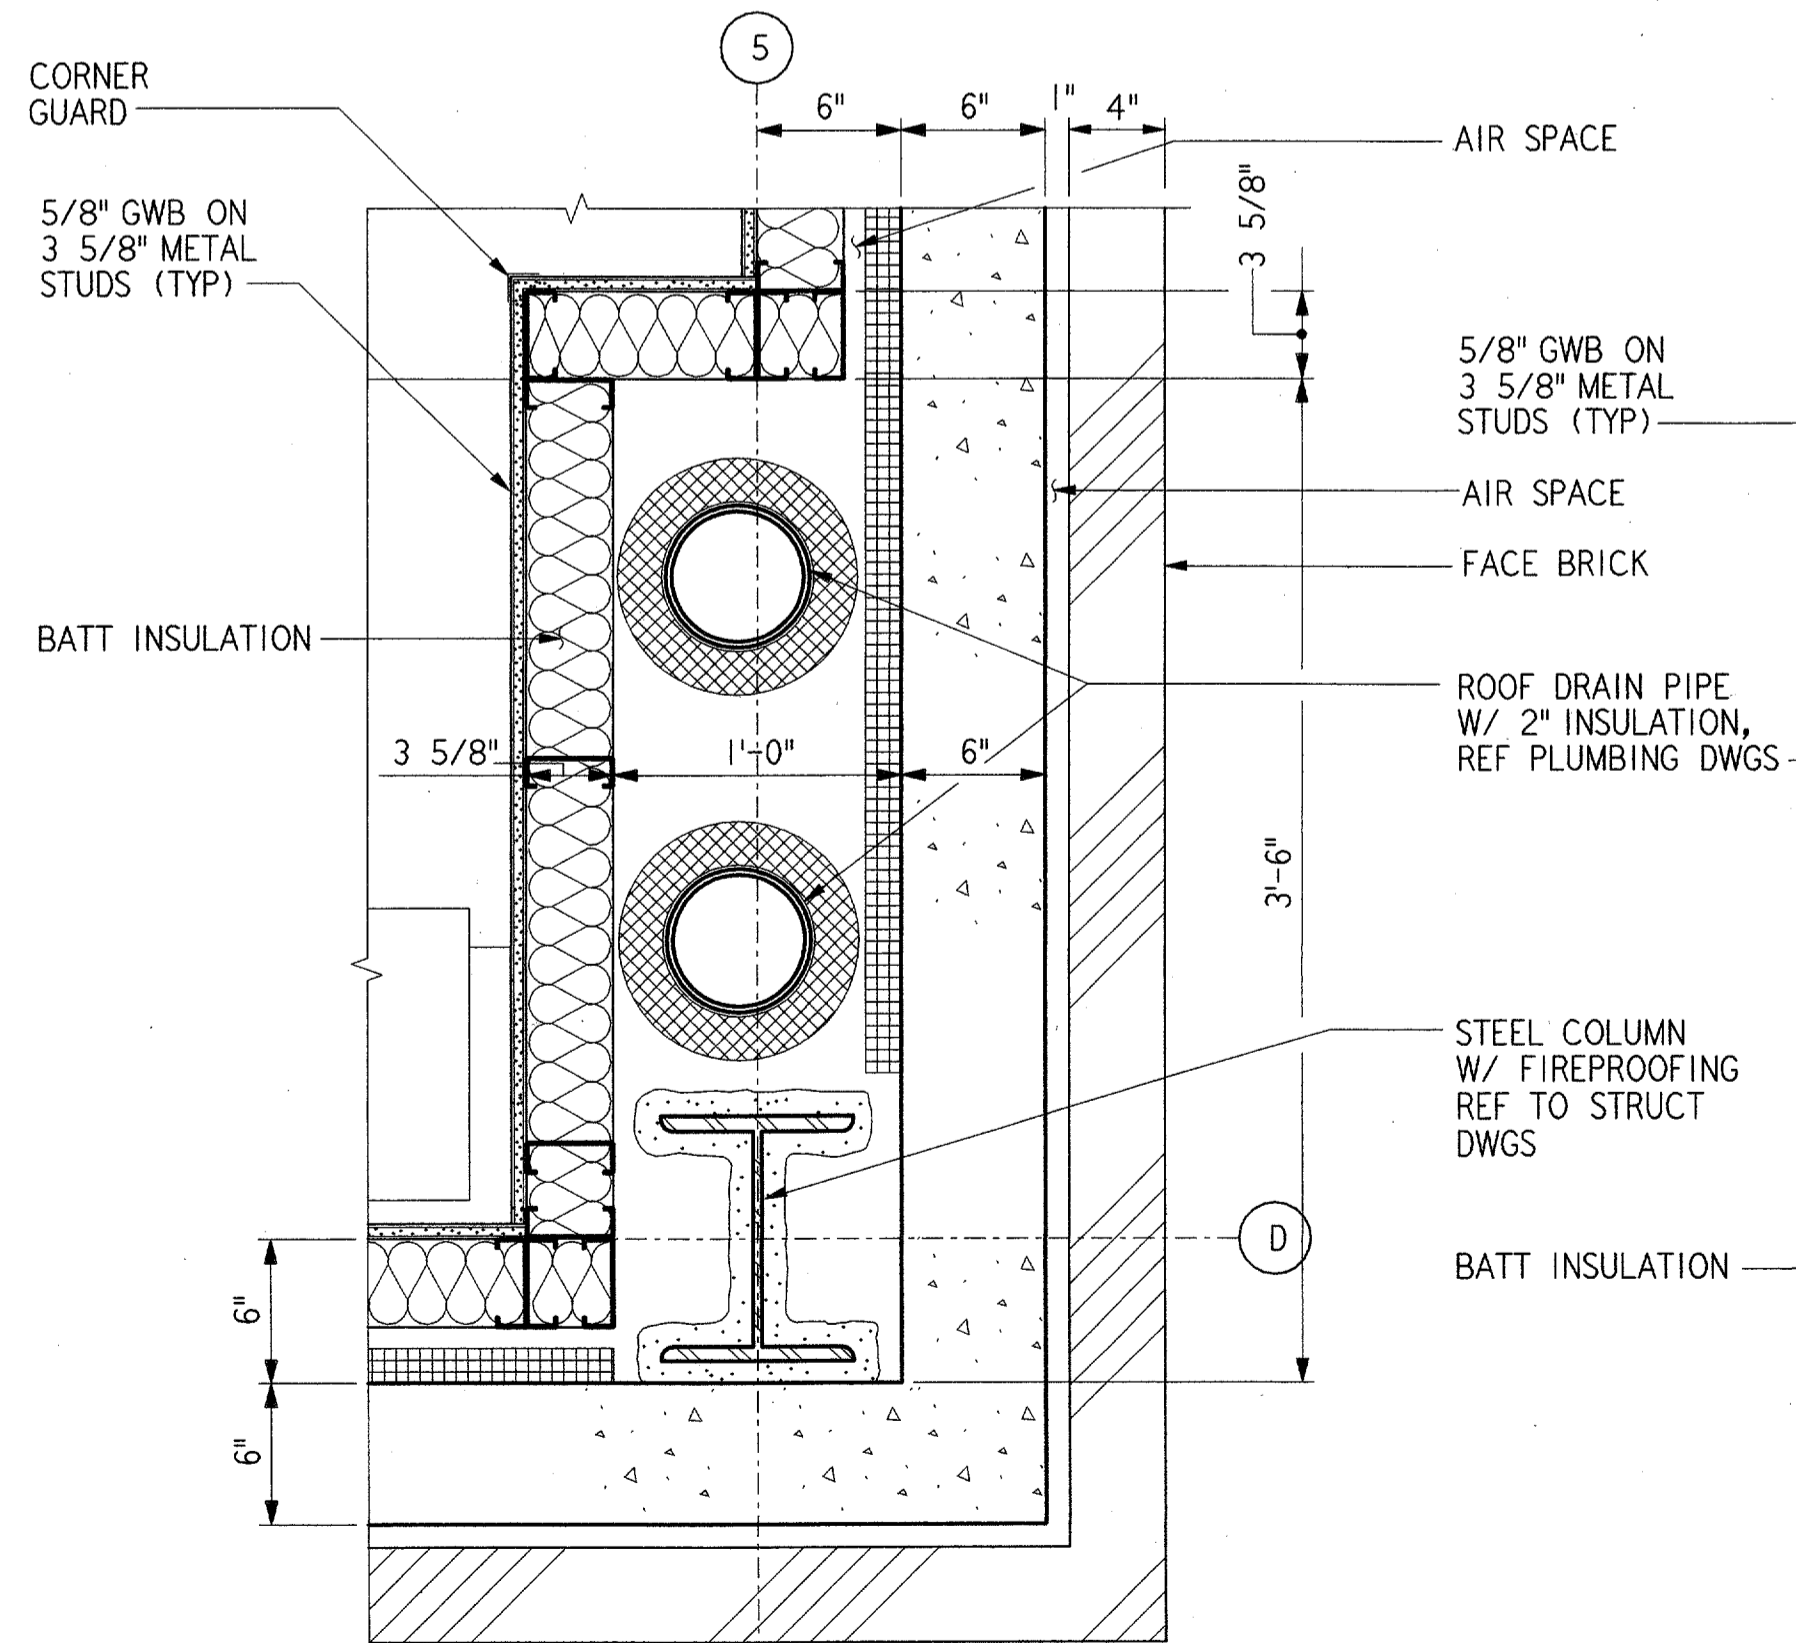


DETAIL 6

1 1/2" = 1'-0"

A37

REF A04


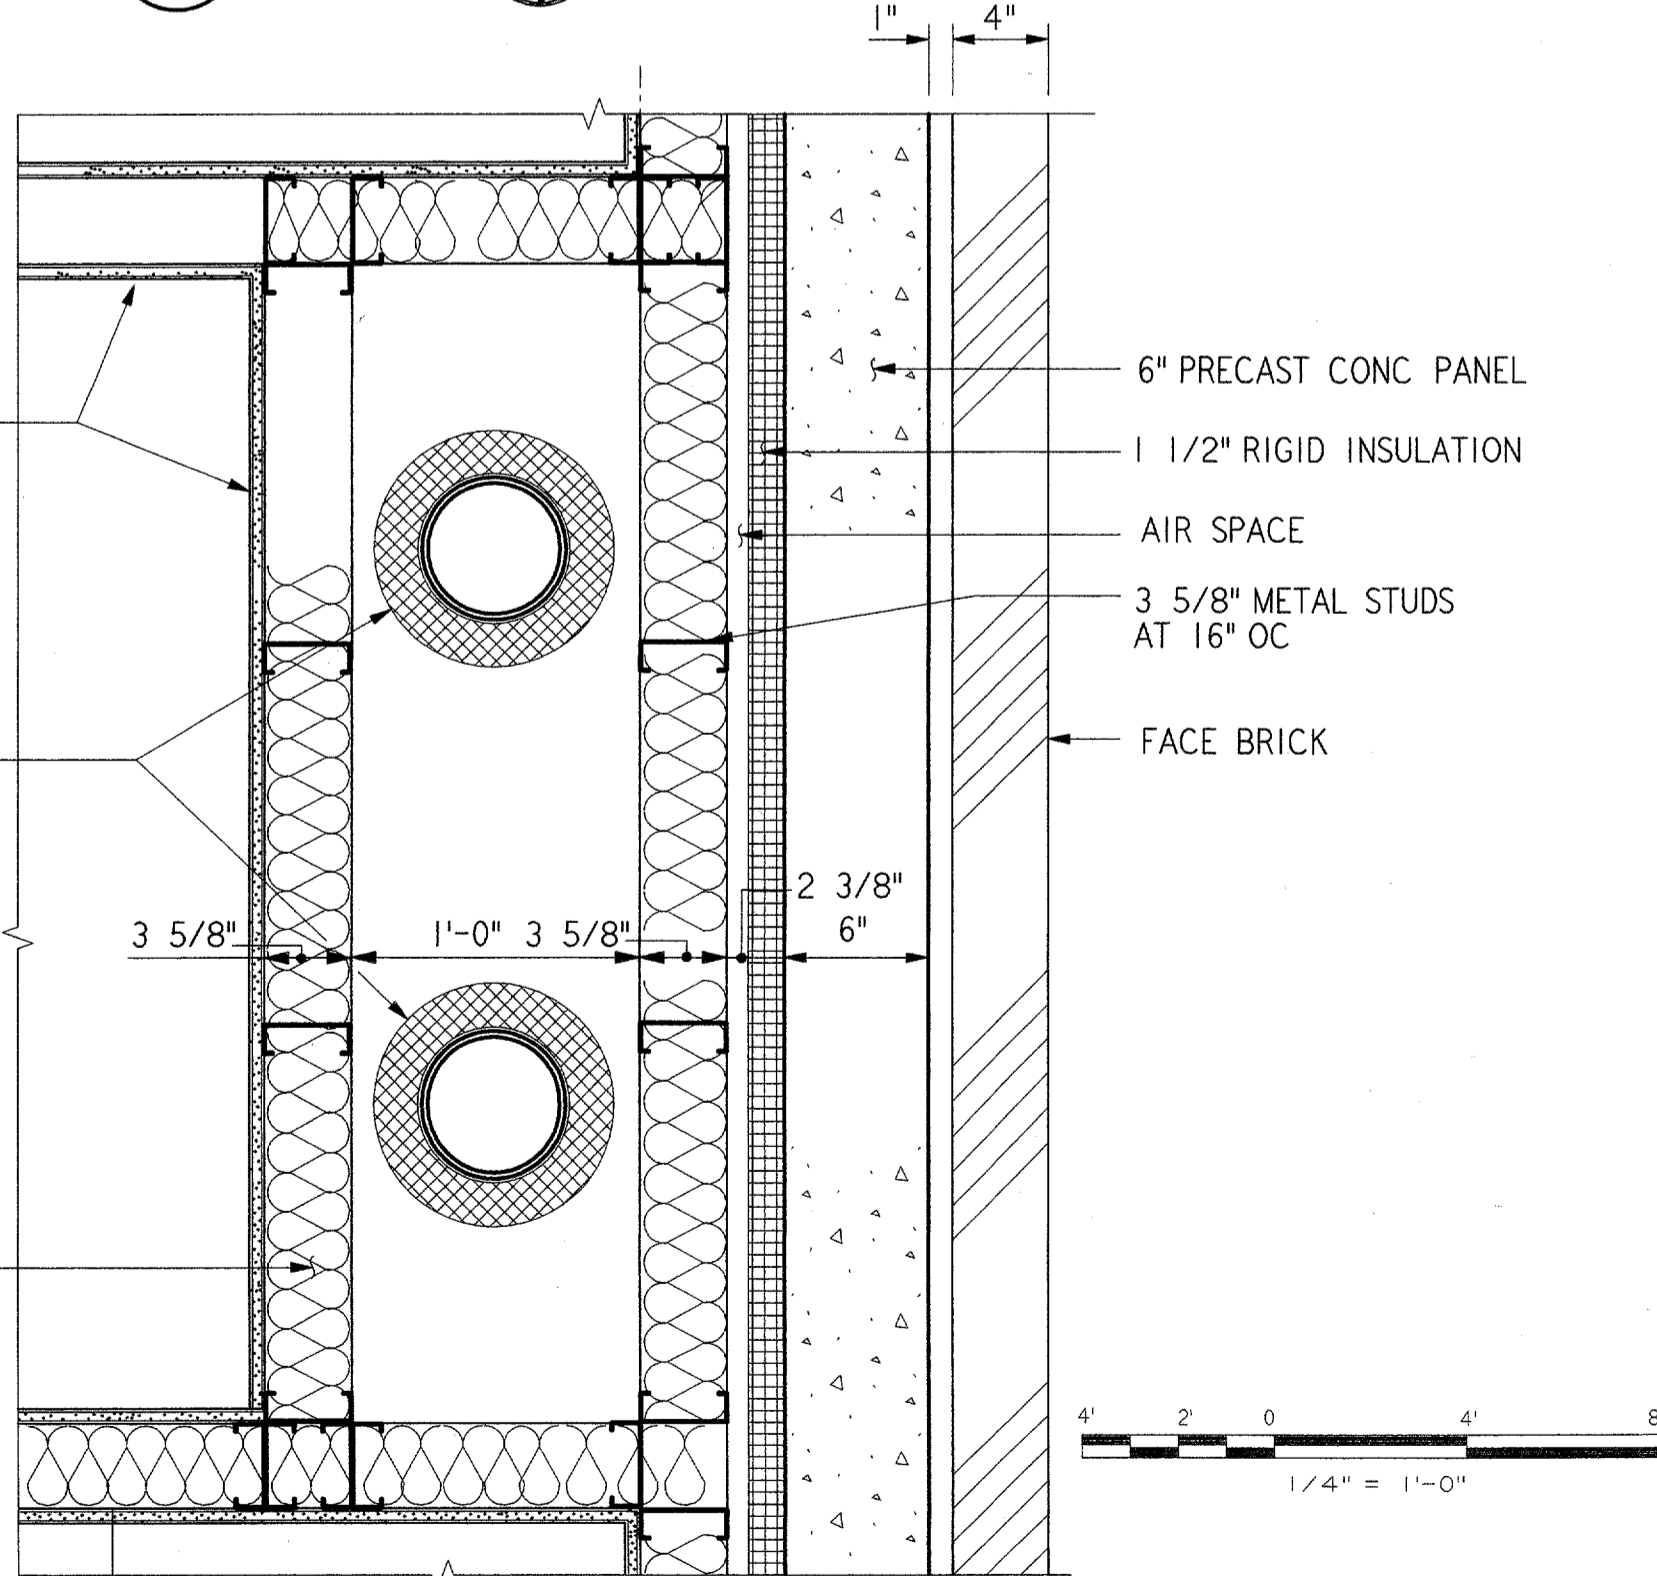


DETAIL 7

1 1/2" = 1'-0"

A37

REF A04

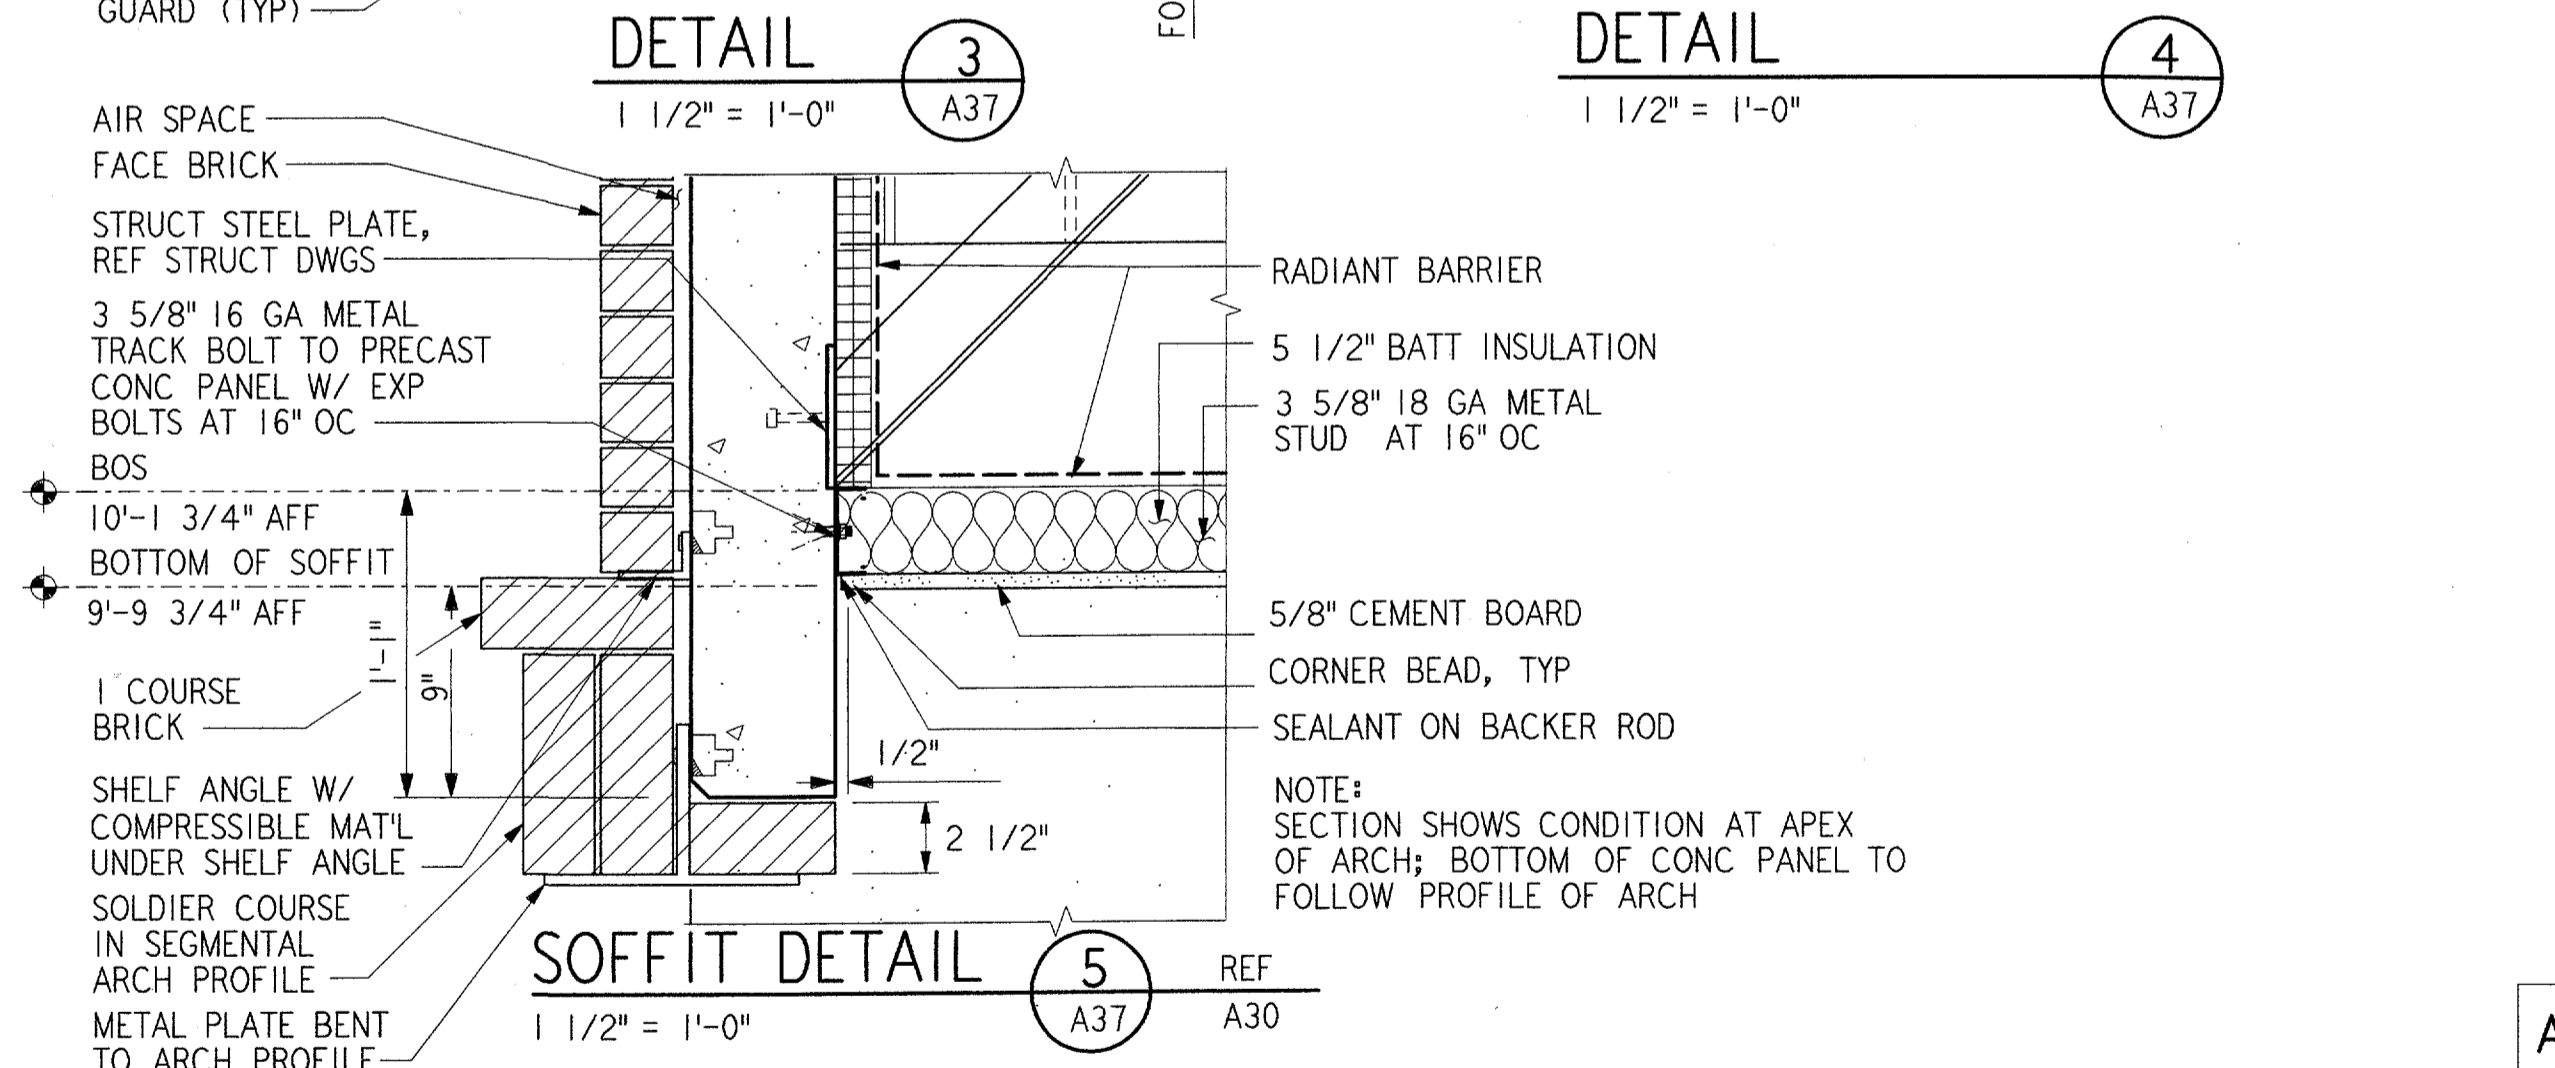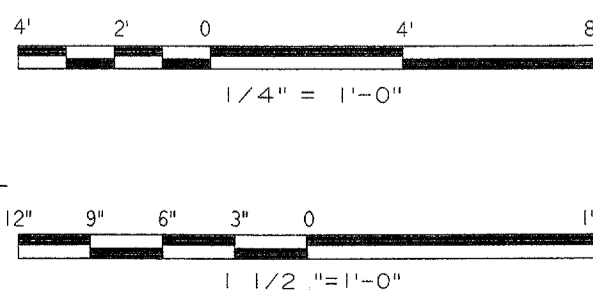

SOFFIT DETAIL 5

1 1/2" = 1'-0"

A37

REF A30

DESIGNED: GARY WILLIAMS REVIEWED: A. AMARDEKAR ORIG. DFT.: E. DANE FACILITY:		ISSUED BY: AIRWAY FACILITIES DIVISION	
DATE: 06-22-01 DRAWING NUMBER: ADS-ATCT- A37		SUBMITTER: SYSTEMS ENGINEER, ANI-640 APPROVED: MANAGER TERMINAL PLATFORM, ANI-640	

DEPARTMENT OF TRANSPORTATION
 FEDERAL AVIATION ADMINISTRATION
 SOUTHWEST REGION FORT WORTH, TEXAS

LOW ACTIVITY LEVEL
 AIRPORT TRAFFIC CONTROL TOWER
 ENLARGED PARTIAL PLAN AND
 MISCELLANEOUS DETAILS
 BASE-EG BUILDING

ADDISON (ADDISON AIRPORT) TEXAS

REF. DWG. :

FILENAME: ADS1A037.DIT