


WRA Architects, Inc.


WRA Architects, Inc.  
 14000 Katy Road  
 Suite 1400  
 Dallas, Texas 75247  
 Phone - (940) 387-4600  
 Fax - (940) 387-4677  
 www.wraarchitects.com

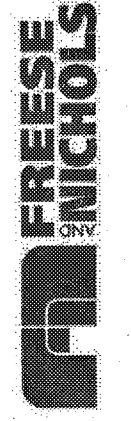


2220 San Jacinto Blvd., Suite 330  
 Denton, Texas 76205  
 Phone - (940) 387-4600  
 Fax - (940) 387-4677  
 Web - www.friese.com

Town of Addison, Texas  
**SURVEYOR 1.5 MG EST**  
 ARCHITECTURE


**Interior Elevations**

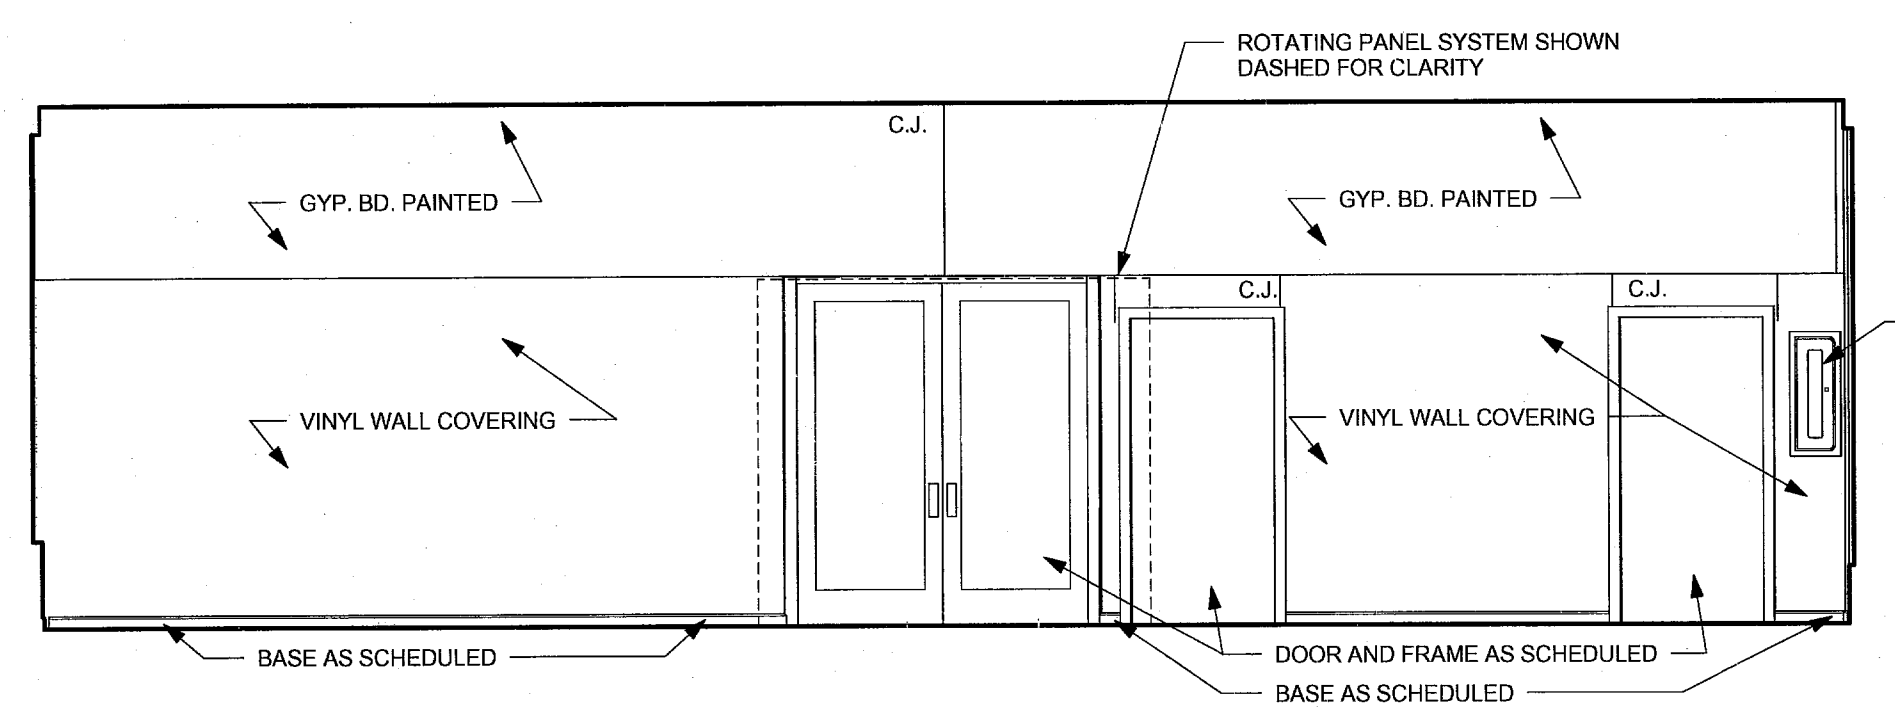


**1 Interior Elevation 1-A**  
 1/4" = 1'-0"

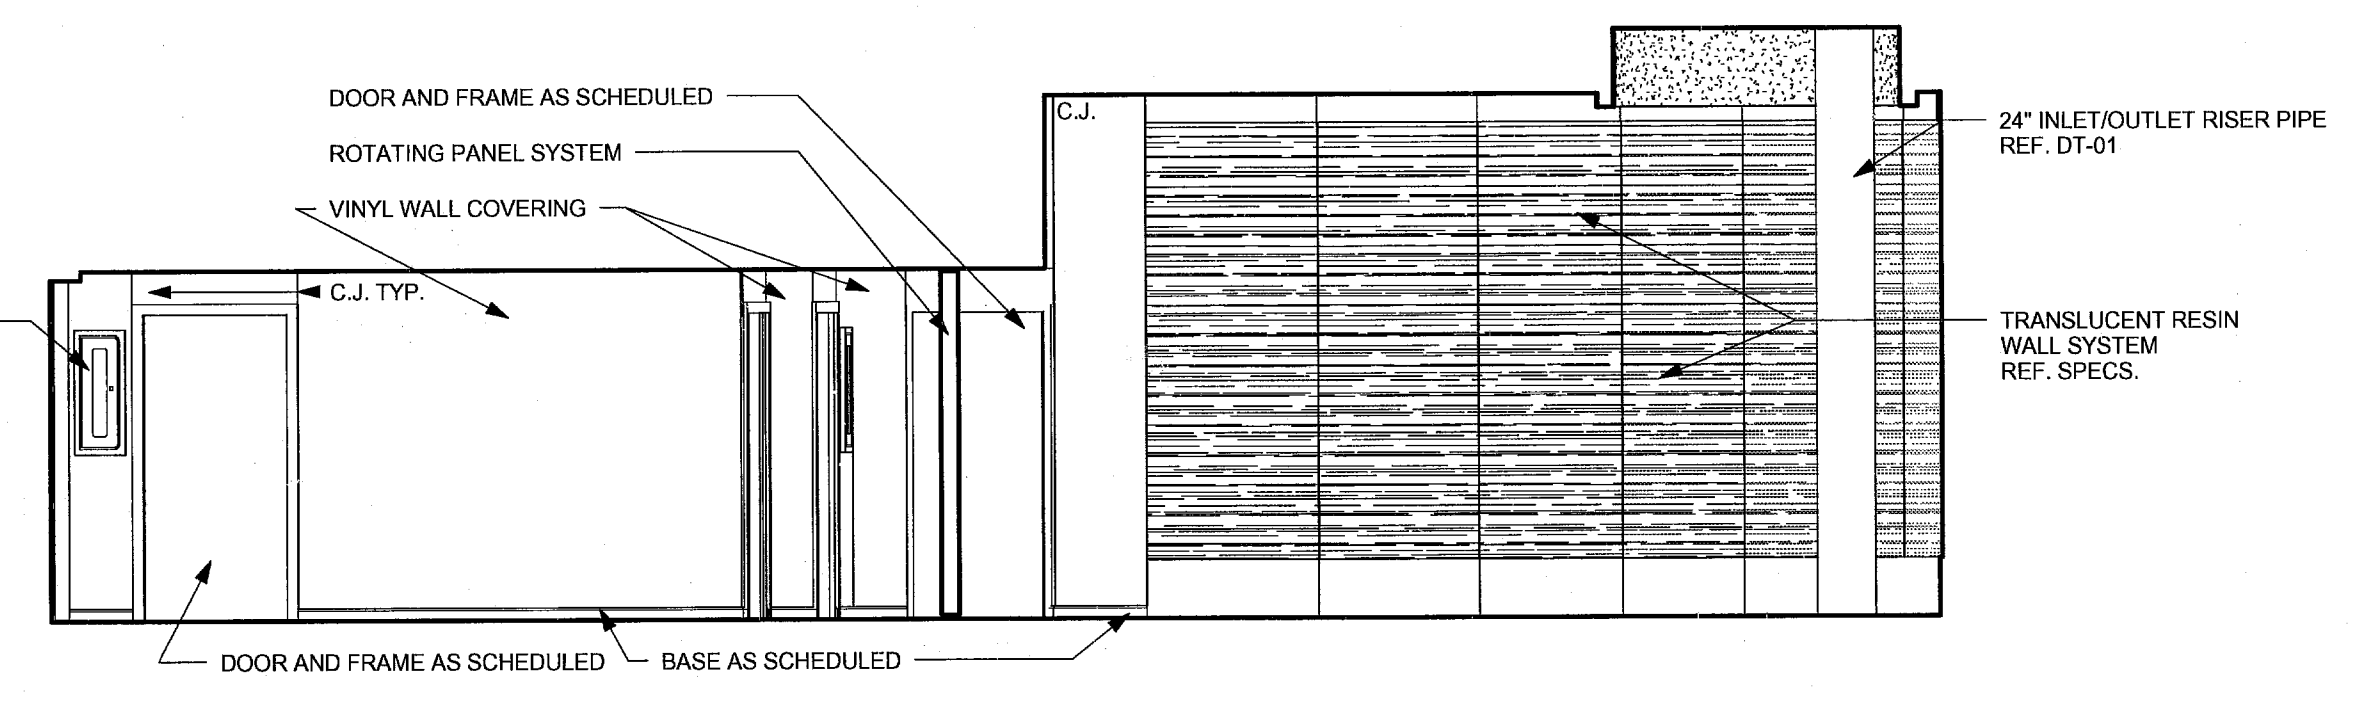


**2 Interior Elevation 1 - B**  
 1/4" = 1'-0"

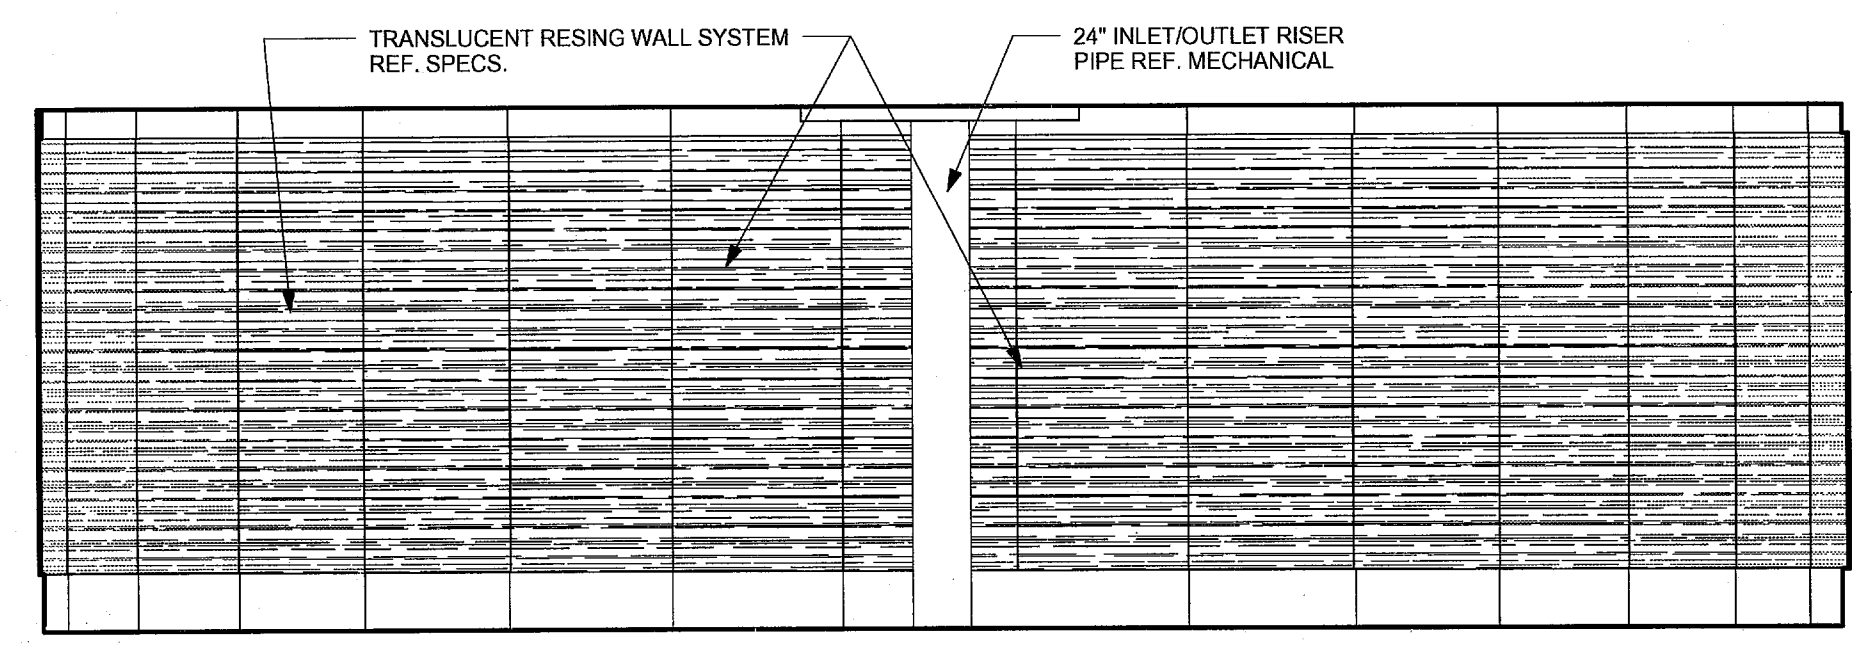

**3 Interior Elevation 1 - C**  
 1/4" = 1'-0"

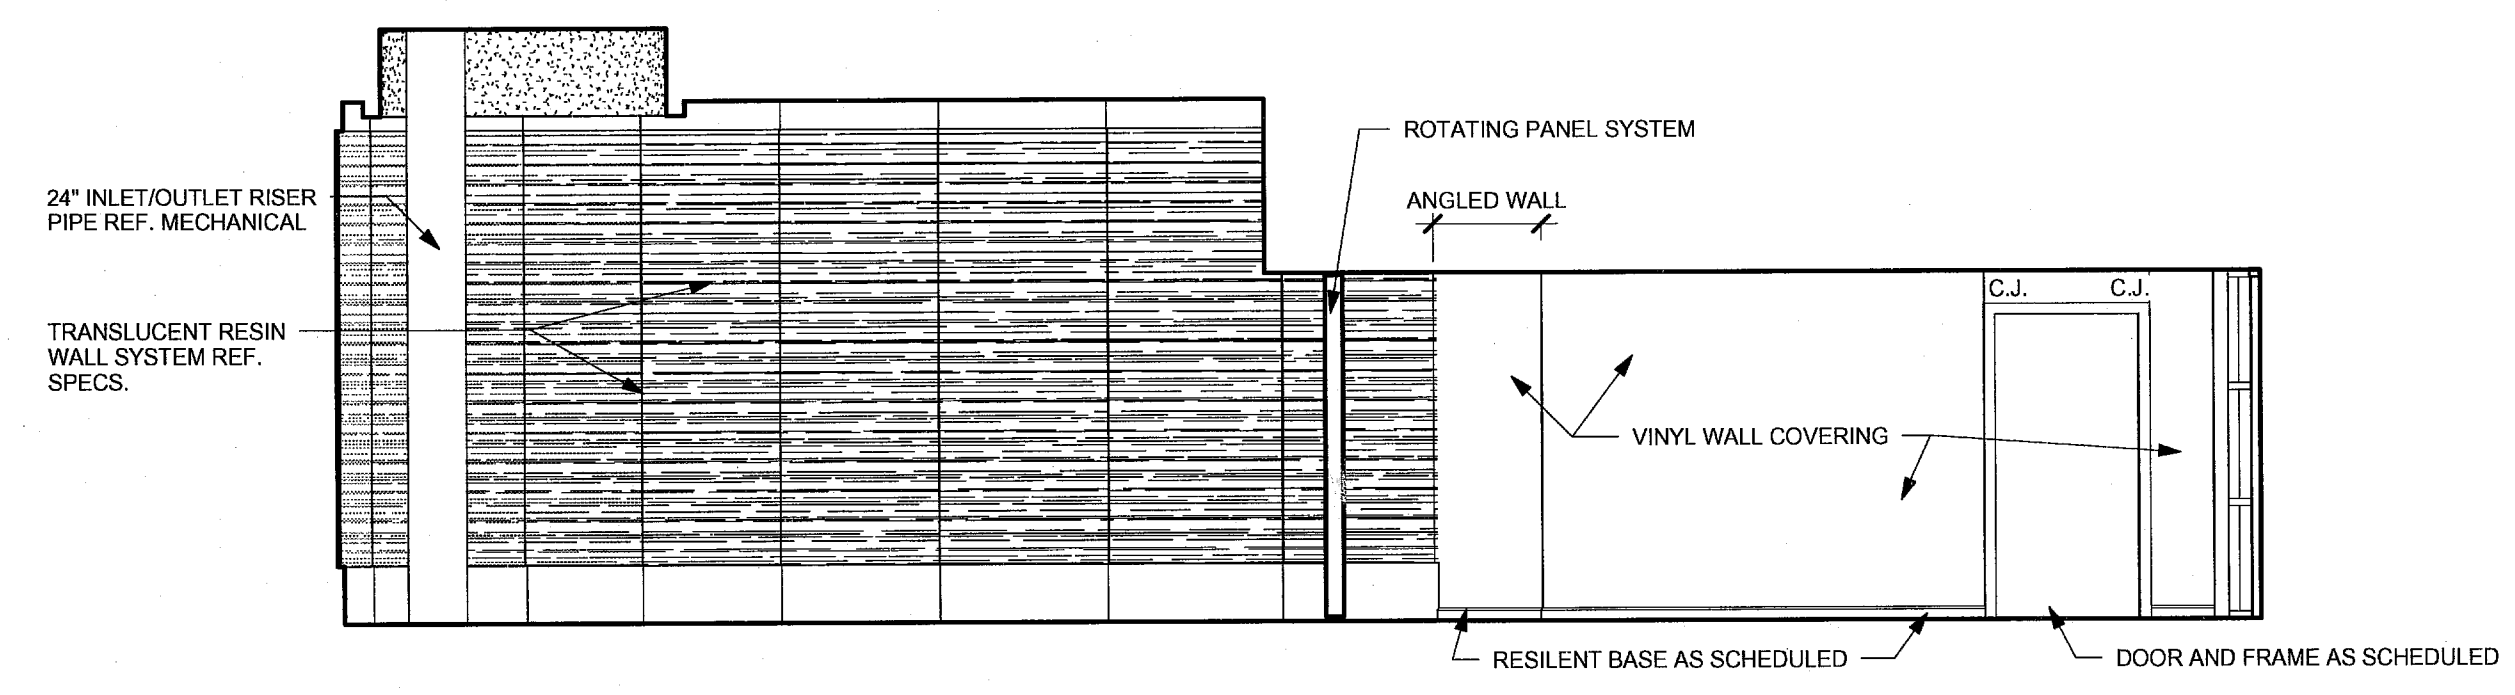

**4 Interior Elevation 1 - D**  
 1/4" = 1'-0"

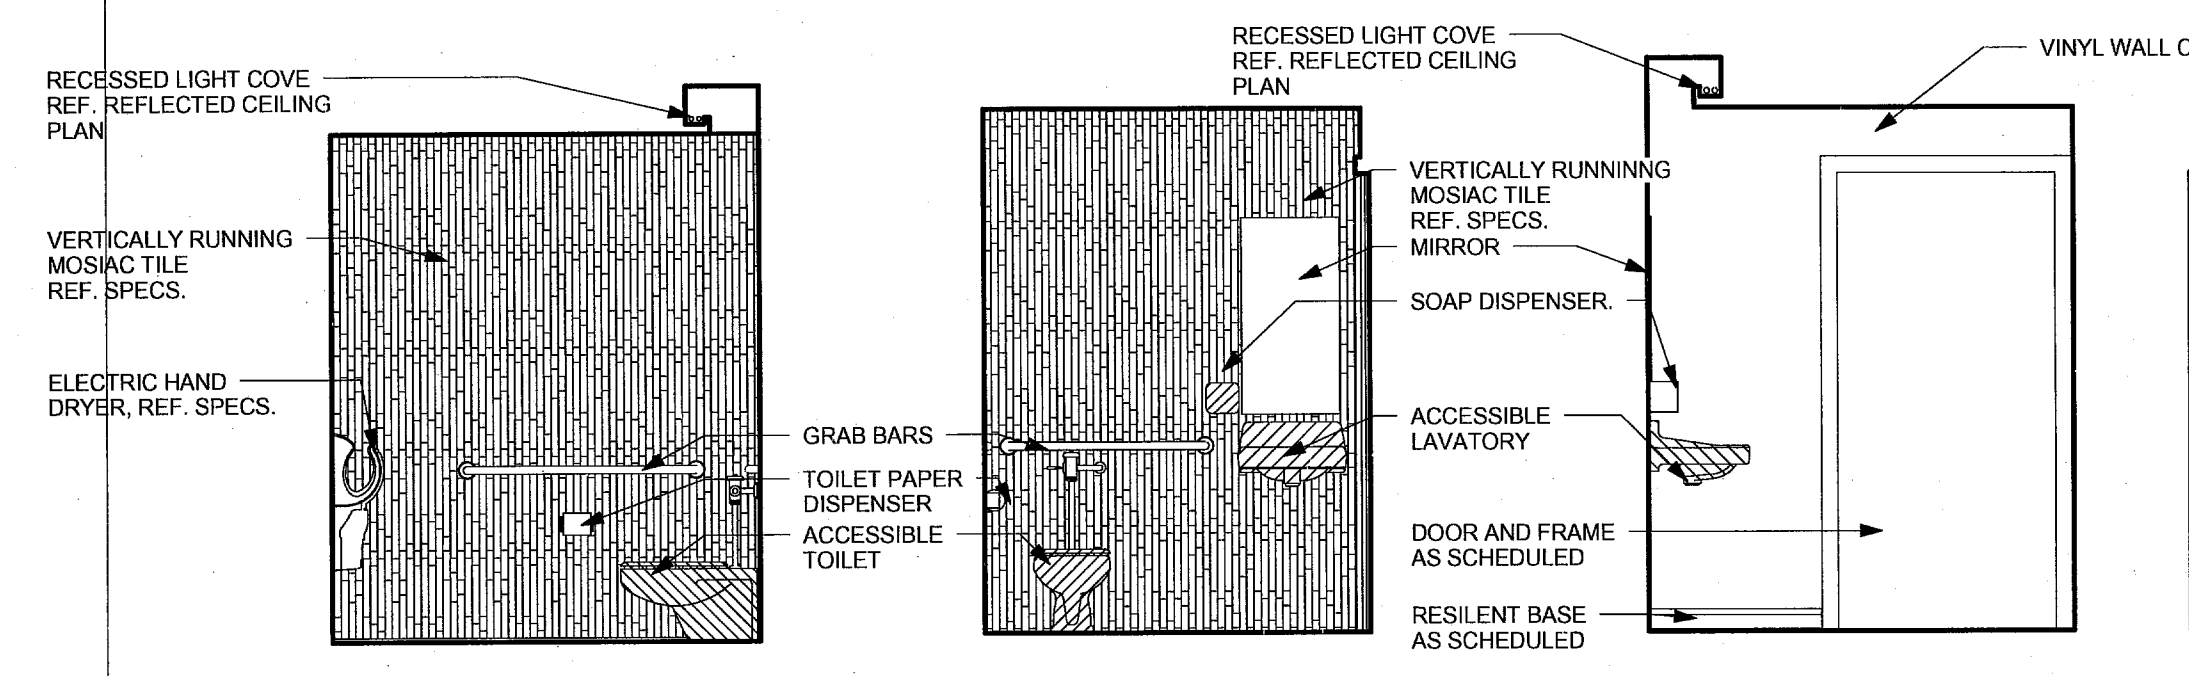


**5 Men 105 - A**  
 3/8" = 1'-0"

**6 Men 105 - B**  
 3/8" = 1'-0"

**7 Men 105 - C**  
 3/8" = 1'-0"

**8 Men 105 - D**  
 3/8" = 1'-0"

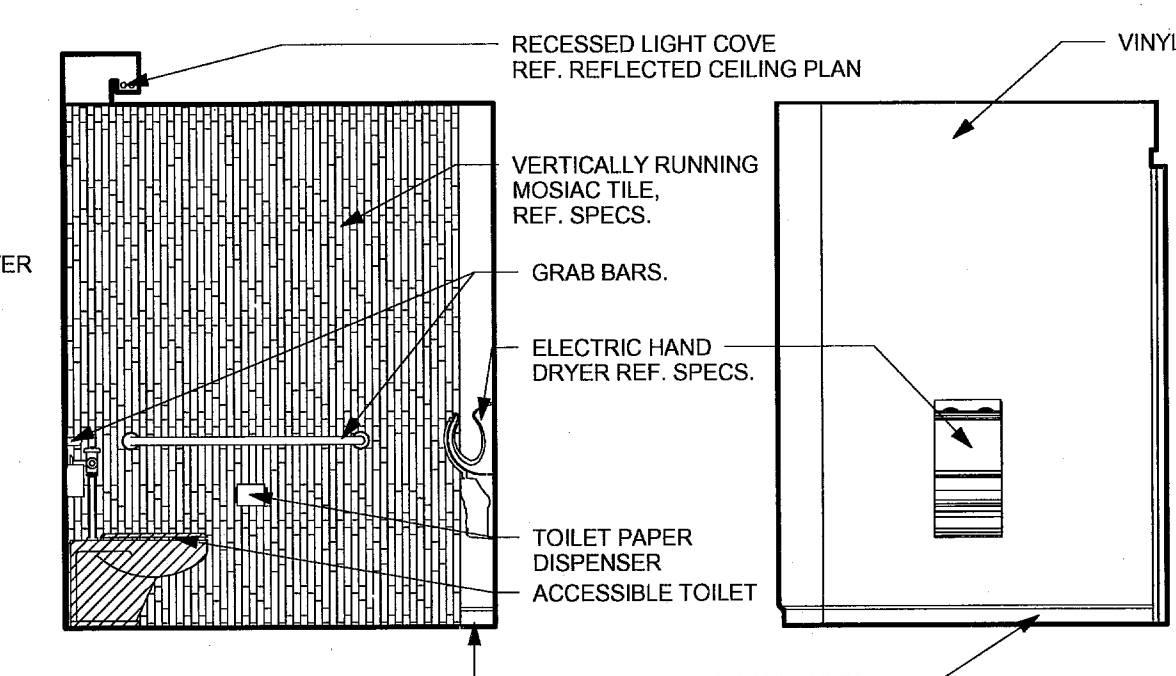


**9 Women 106 - A**  
 3/8" = 1'-0"

**10 Women 106 - B**  
 3/8" = 1'-0"

**11 Women 106 - C**  
 3/8" = 1'-0"

**12 Women 106 - D**  
 3/8" = 1'-0"

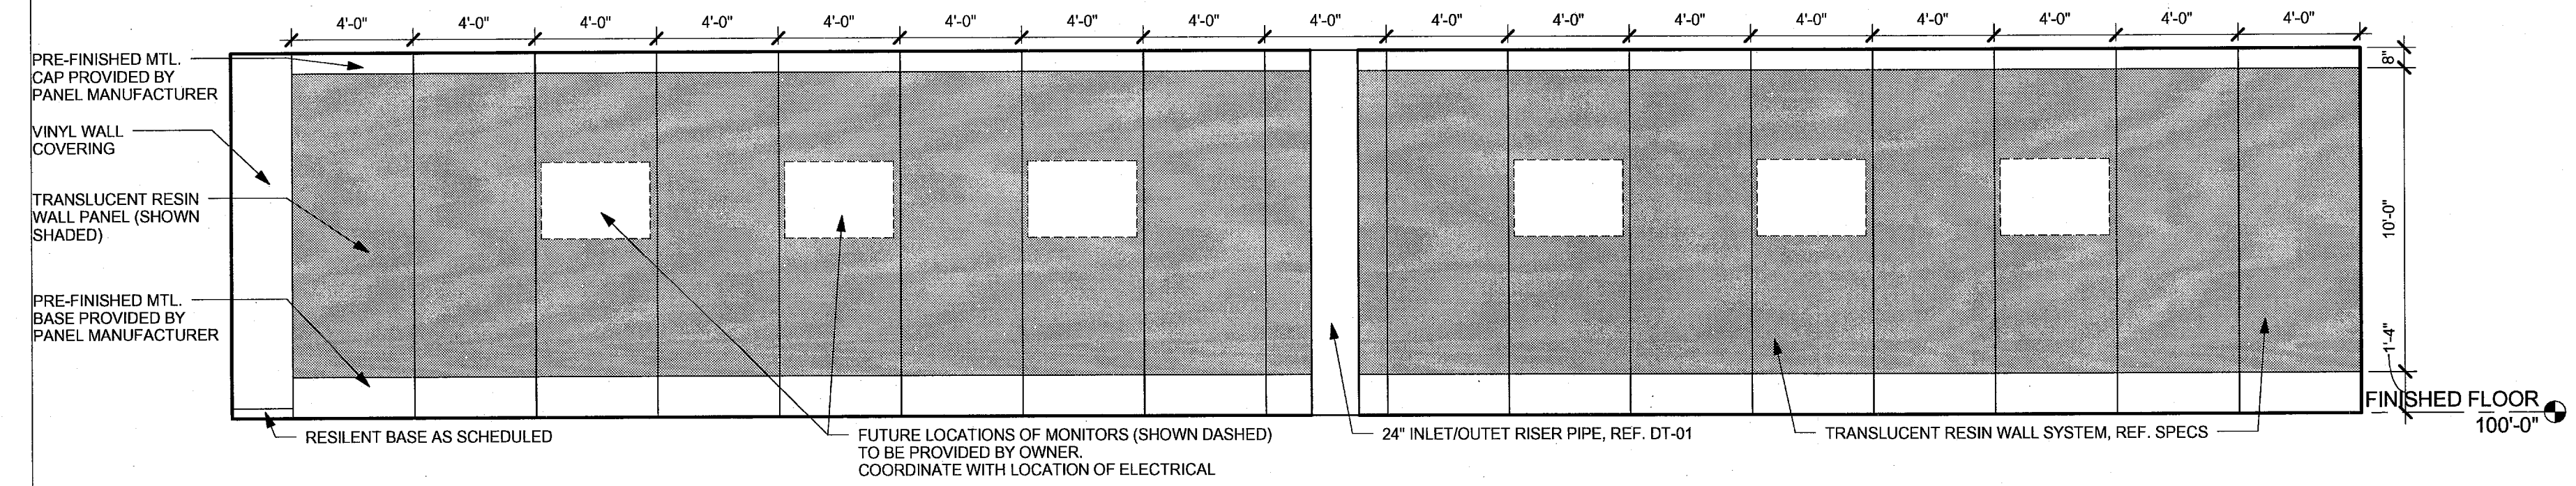

**13 Interior Elevation - Panel Layout (SEGMENTED CURVED WALL DRAWN FLAT)**  
 1/4" = 1'-0"

NO.	DATE	BY	ISSUE	FILE NAME

DATE	01/18/11
DESIGNED	SNIA
DRAWN	SVA
REVIS	
CHECKED	

VERIFY SCALE: Bar is one inch on original drawing. If not one inch on this sheet, adjust scale.

SHEET

**A-701**