



STANDARD SPECIFICATIONS:
 SEE ORIGINAL BID DOCUMENTS AND SPECIFICATIONS FOR THE ADDISON ARTS AND EVENTS DISTRICT PROVIDED BY SASAKI ASSOCIATES, INC. FOR CORRECTIVE PROCEDURES FOR THIS PROJECT.

1 TYPICAL CROSS-SECTION OF PROPOSED REWORK
 SCALE: NTS

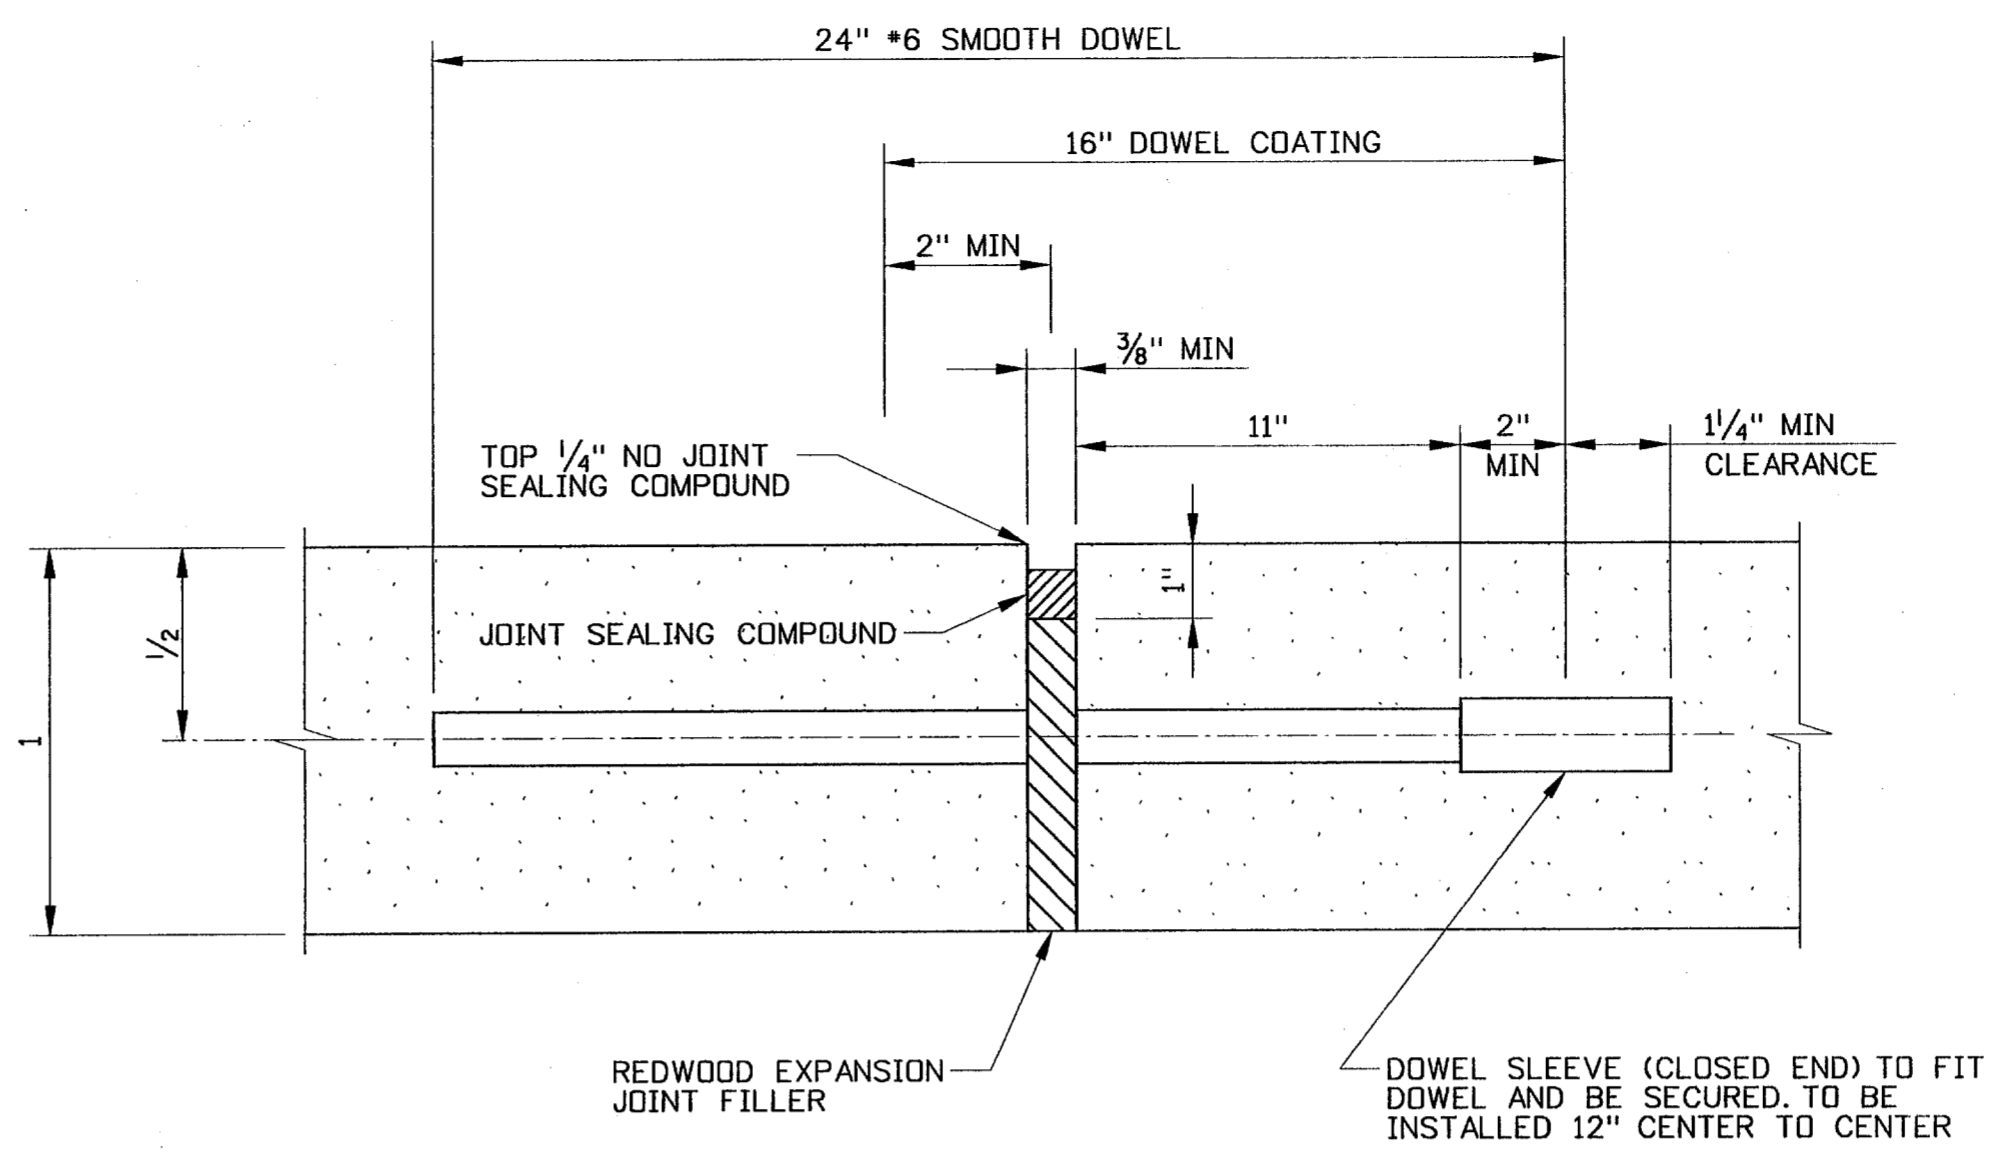


TRANSVERSE EXPANSION JOINT NOTES:
 1. DOWELS AND REINFORCING BARS SHALL BE SUPPORTED BY AN APPROVED DEVICE.
 2. TRANSVERSE EXPANSION JOINTS SHALL BE SPACED AT 400 FT MAXIMUM AND AT ALL INTERSECTIONS.

2 TRANSVERSE EXPANSION JOINT
 SCALE: NTS

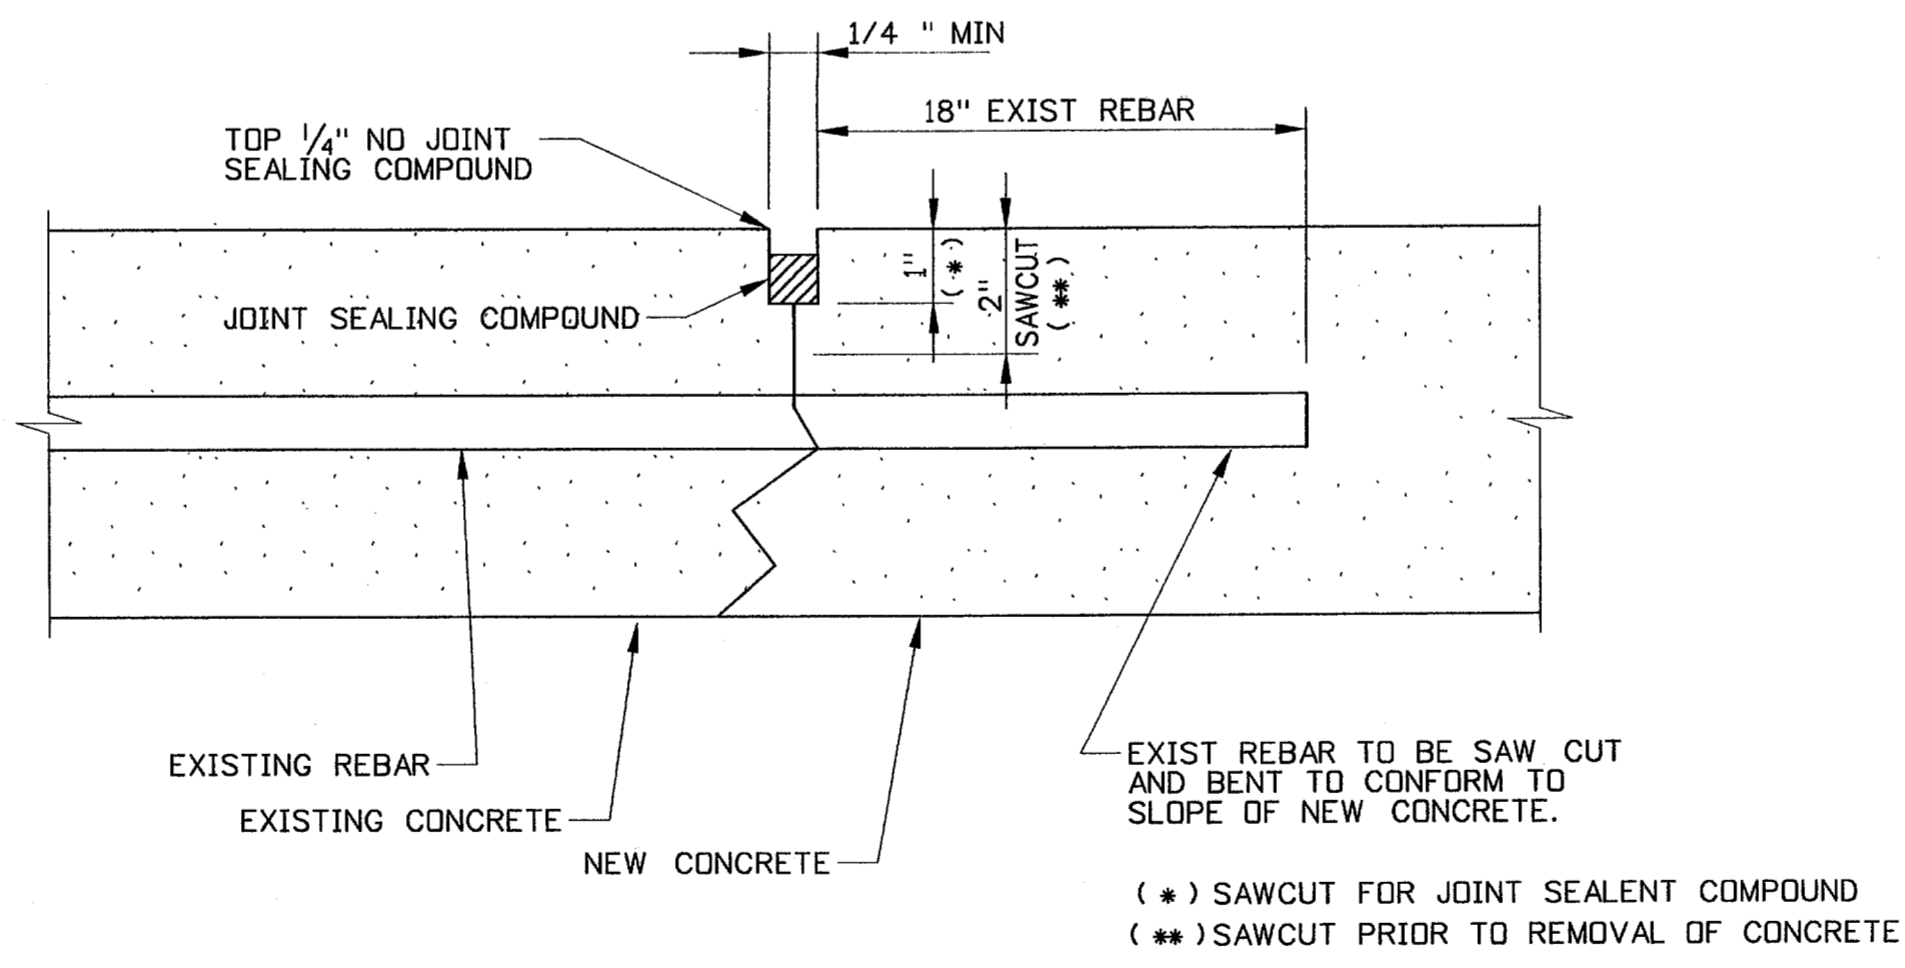

3 JOINT SEALANT AT RECONSTRUCTION OF INLETS
 SCALE: NTS


REVISION	DATE	BY	REV

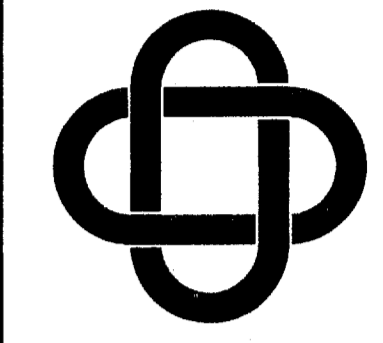

ERIC L. DAVIS ENGINEERING, INC.
 425 Suite G Pinson Road
 Forney, Texas 75126
 972/564-0592 Fax 972/564-6523
 E-Mail ericdavis@eidengineering.com

FESTIVALWAY ROAD
 PROPOSED REGRADING
 CITY OF ADDISON
 DALLAS COUNTY, TEXAS

REVISOR:	
JOB NO.:	
DRAWN BY:	
CHECKED BY:	
DATE:	

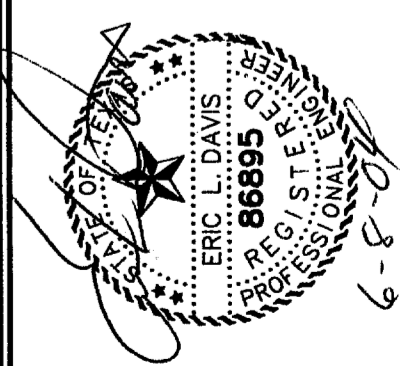

SCALE: NA
 SHEET 03 OF 04
 SHEET **3**