


4 GROUNDCOVER PLANTING
NTS

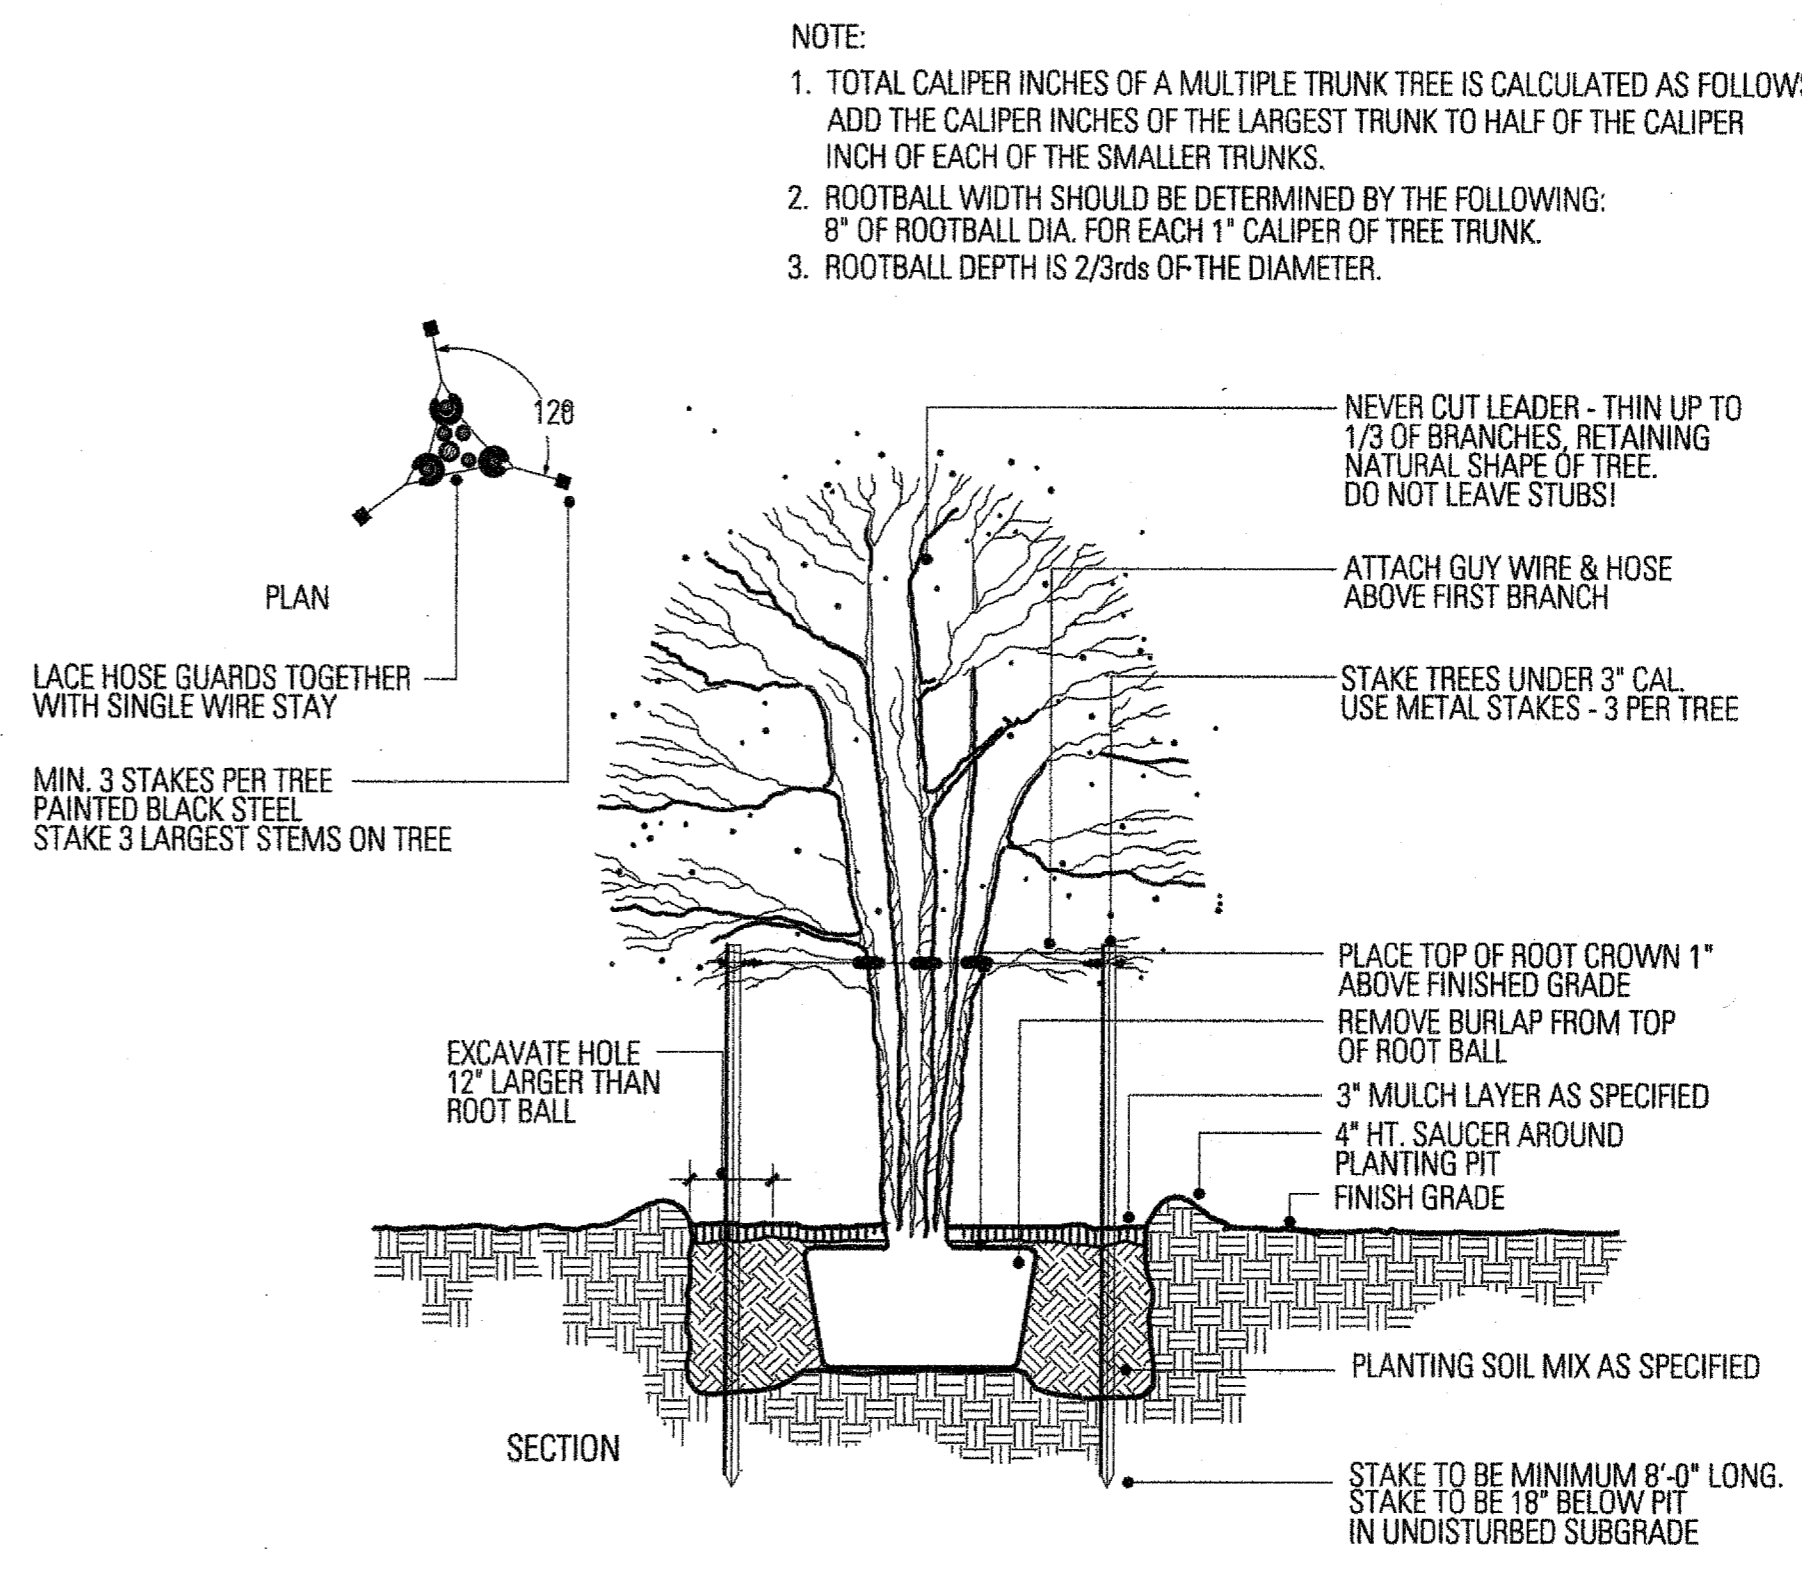


2 MULTI-STEM TREE PLANTING
NTS

PLANTING NOTES:

1. SOIL IN THE PERENNIAL/SHRUB PLANTING BEDS SHALL BE PREPARED USING THE EARTHKIND[®] LANDSCAPE MANAGEMENT PROGRAM. THIS SHALL INCLUDE TILLING THREE INCHES OF EXPANDED SHALE TO A DEPTH OF 6 INCHES, THEN ADDITIONALLY TILLING 3 INCHES OF FINISHED COMPOST ON TOP OF THAT. AFTER PLANTING, APPLY A 3 INCH LAYER OF SHREDDED HARDWOOD MULCH. SUBMIT SAMPLES OF ALL SOIL AMENDMENT MATERIALS, INCLUDING MULCH TO THE TOWN OF ADDISON FOR APPROVAL PRIOR TO BEGINNING WORK.
2. ALL NEW TREES SHALL BE BACKFILLED WITH CLEAN, NATIVE BLACK CLAY TOPSOIL FREE OF DEBRIS AND ROCK 1 INCH OR LARGER IN DIAMETER. BACKFILL/TOPSOIL SHALL BE APPROVED BY THE TOWN OF ADDISON. THE CONTRACTOR SHALL PROVIDE THE SOURCE OF THE SOIL TO THE OWNER FOR REVIEW AND APPROVAL.
3. SOIL IN THE HYDROSEEDED WEEPING LOVE GRASS BEDS SHALL BE PREPARED USING NATIVE SOIL WITH 3 INCHES OF FINISHED COMPOST TILLED TO A DEPTH OF 6 INCHES. SUBMIT SAMPLES OF ALL SOIL AMENDMENT MATERIALS, INCLUDING MULCH TO THE TOWN OF ADDISON FOR APPROVAL PRIOR TO BEGINNING WORK.

- NOTE:
1. ROOTBALL SIZE SHALL CONFORM TO THE 1995 AMERICAN ASSOCIATION OF NURSERYMEN STANDARDS.
 2. ROOTBALL WIDTH SHOULD BE DETERMINED BY THE FOLLOWING:
10" OF ROOTBALL DIA. FOR EACH 1" CALIPER OF TREE TRUNK.
 3. ROOTBALL DEPTH IS 2/3rds OF THE DIAMETER.

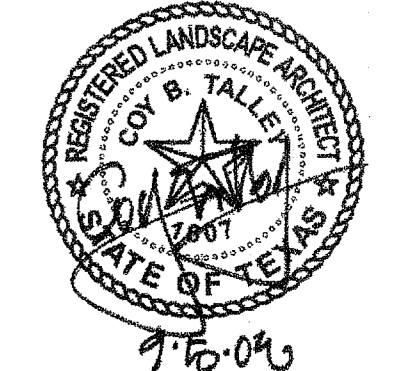


Project No.	5034
Drawn By:	JW
Checked By:	CT/KB
Date:	5 September 2008
Issued:	
Issued:	
Issued:	
Revisions:	
	△
	△
	△

Sheet Title:


DETAILS

L5.05


Sheet No.:

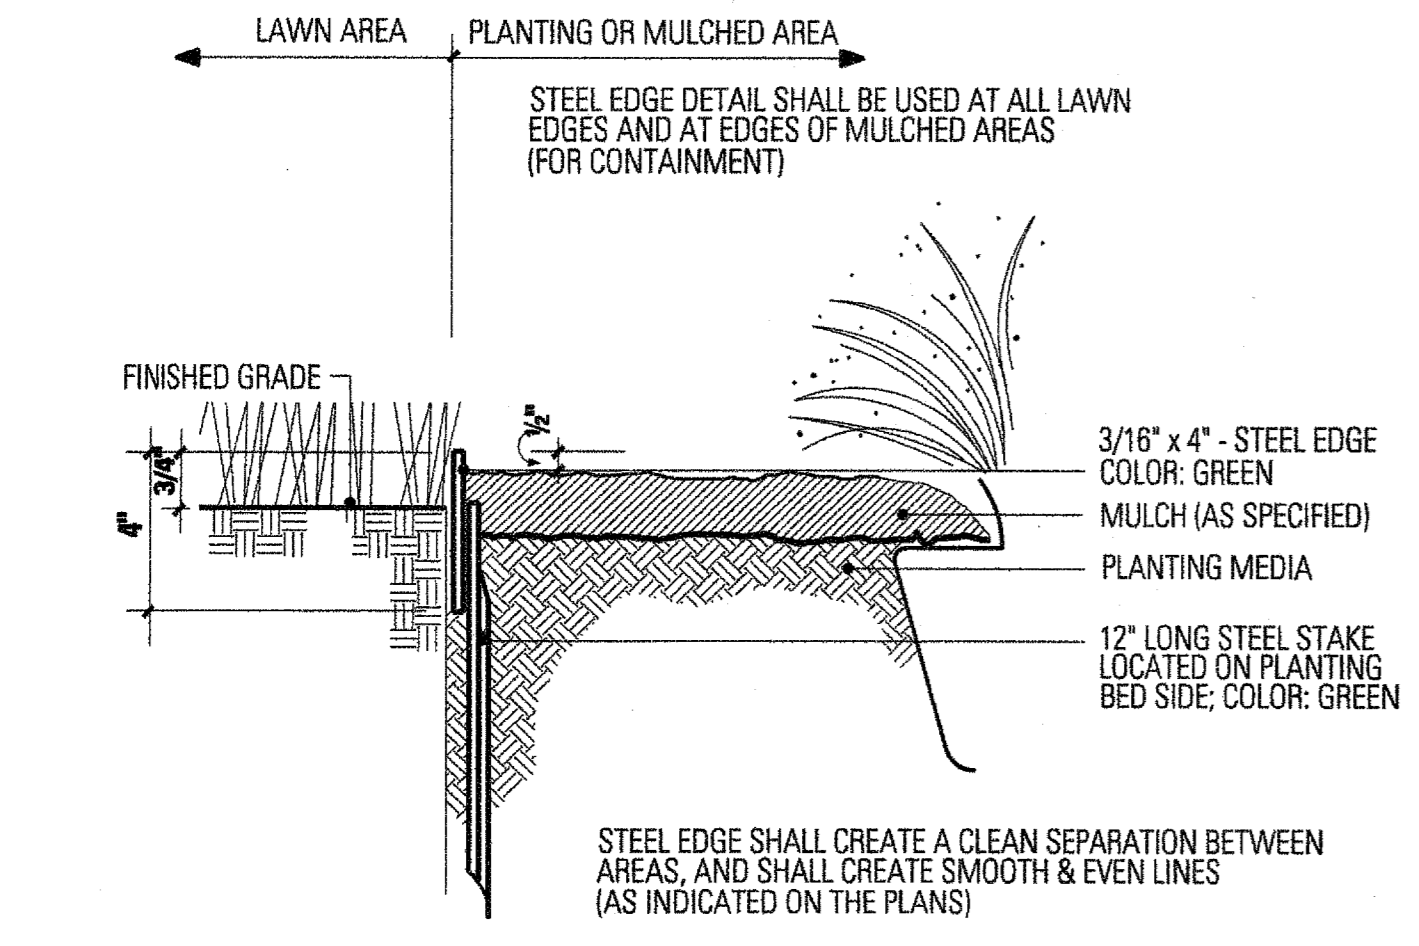

5 STEEL EDGING
SCALE: 1" = 3'-0"

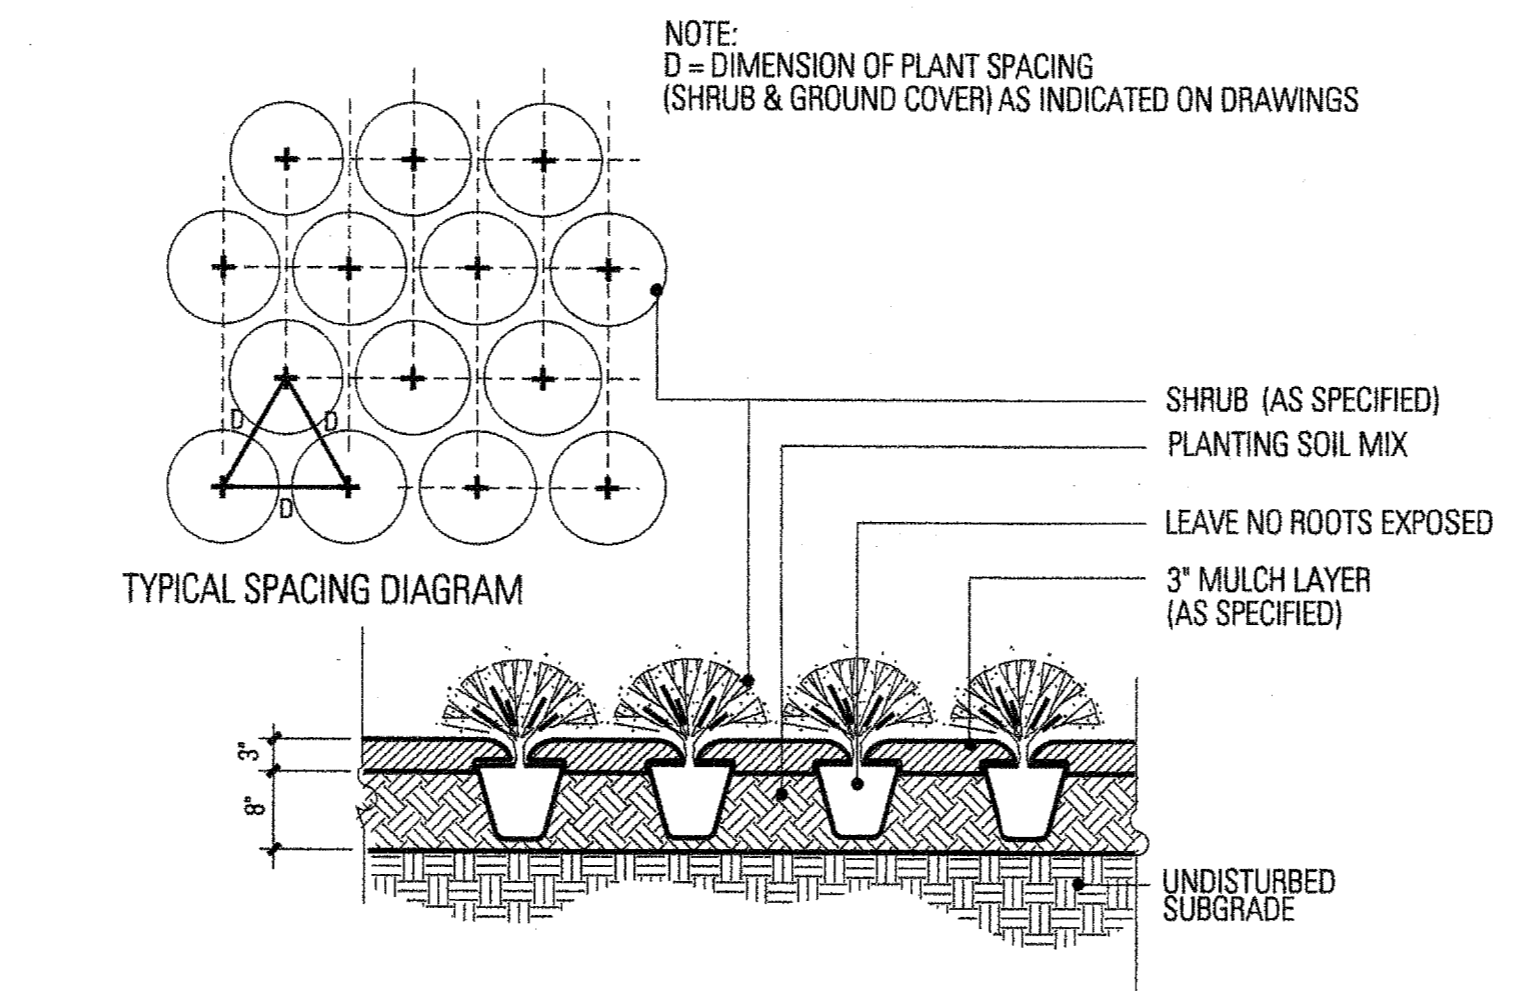

4 SHRUB PLANTING
NTS

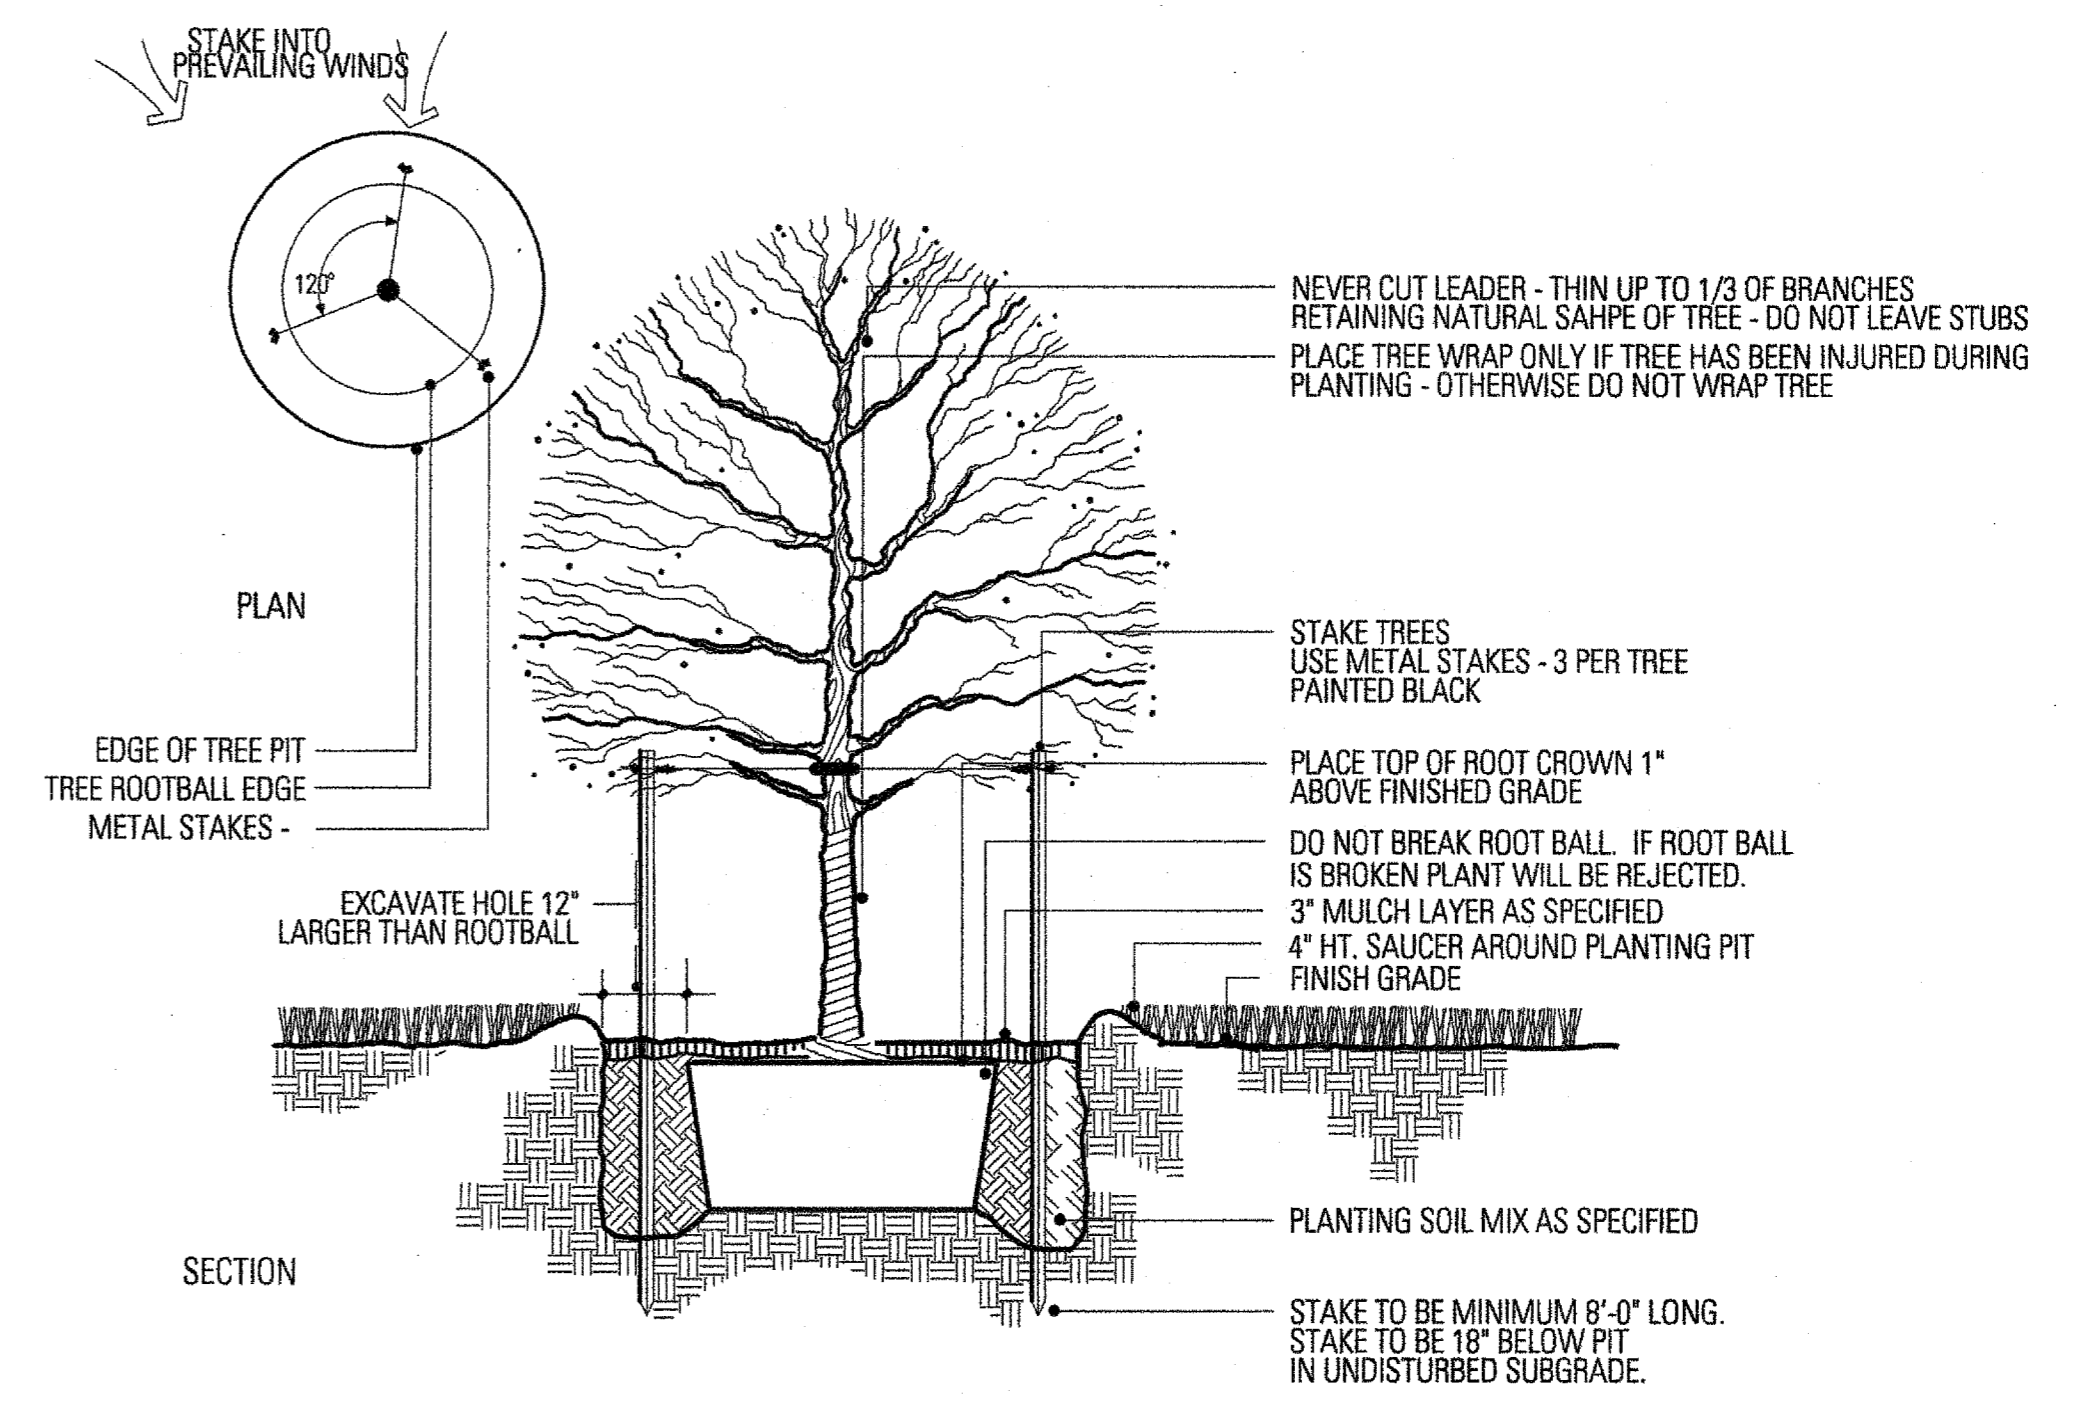

1 TREE PLANTING
NTS