


SCREENING WALL, IRRIGATION AND LANDSCAPE PLANS FOR GRAND ADDISON II TOWN OF ADDISON, TEXAS

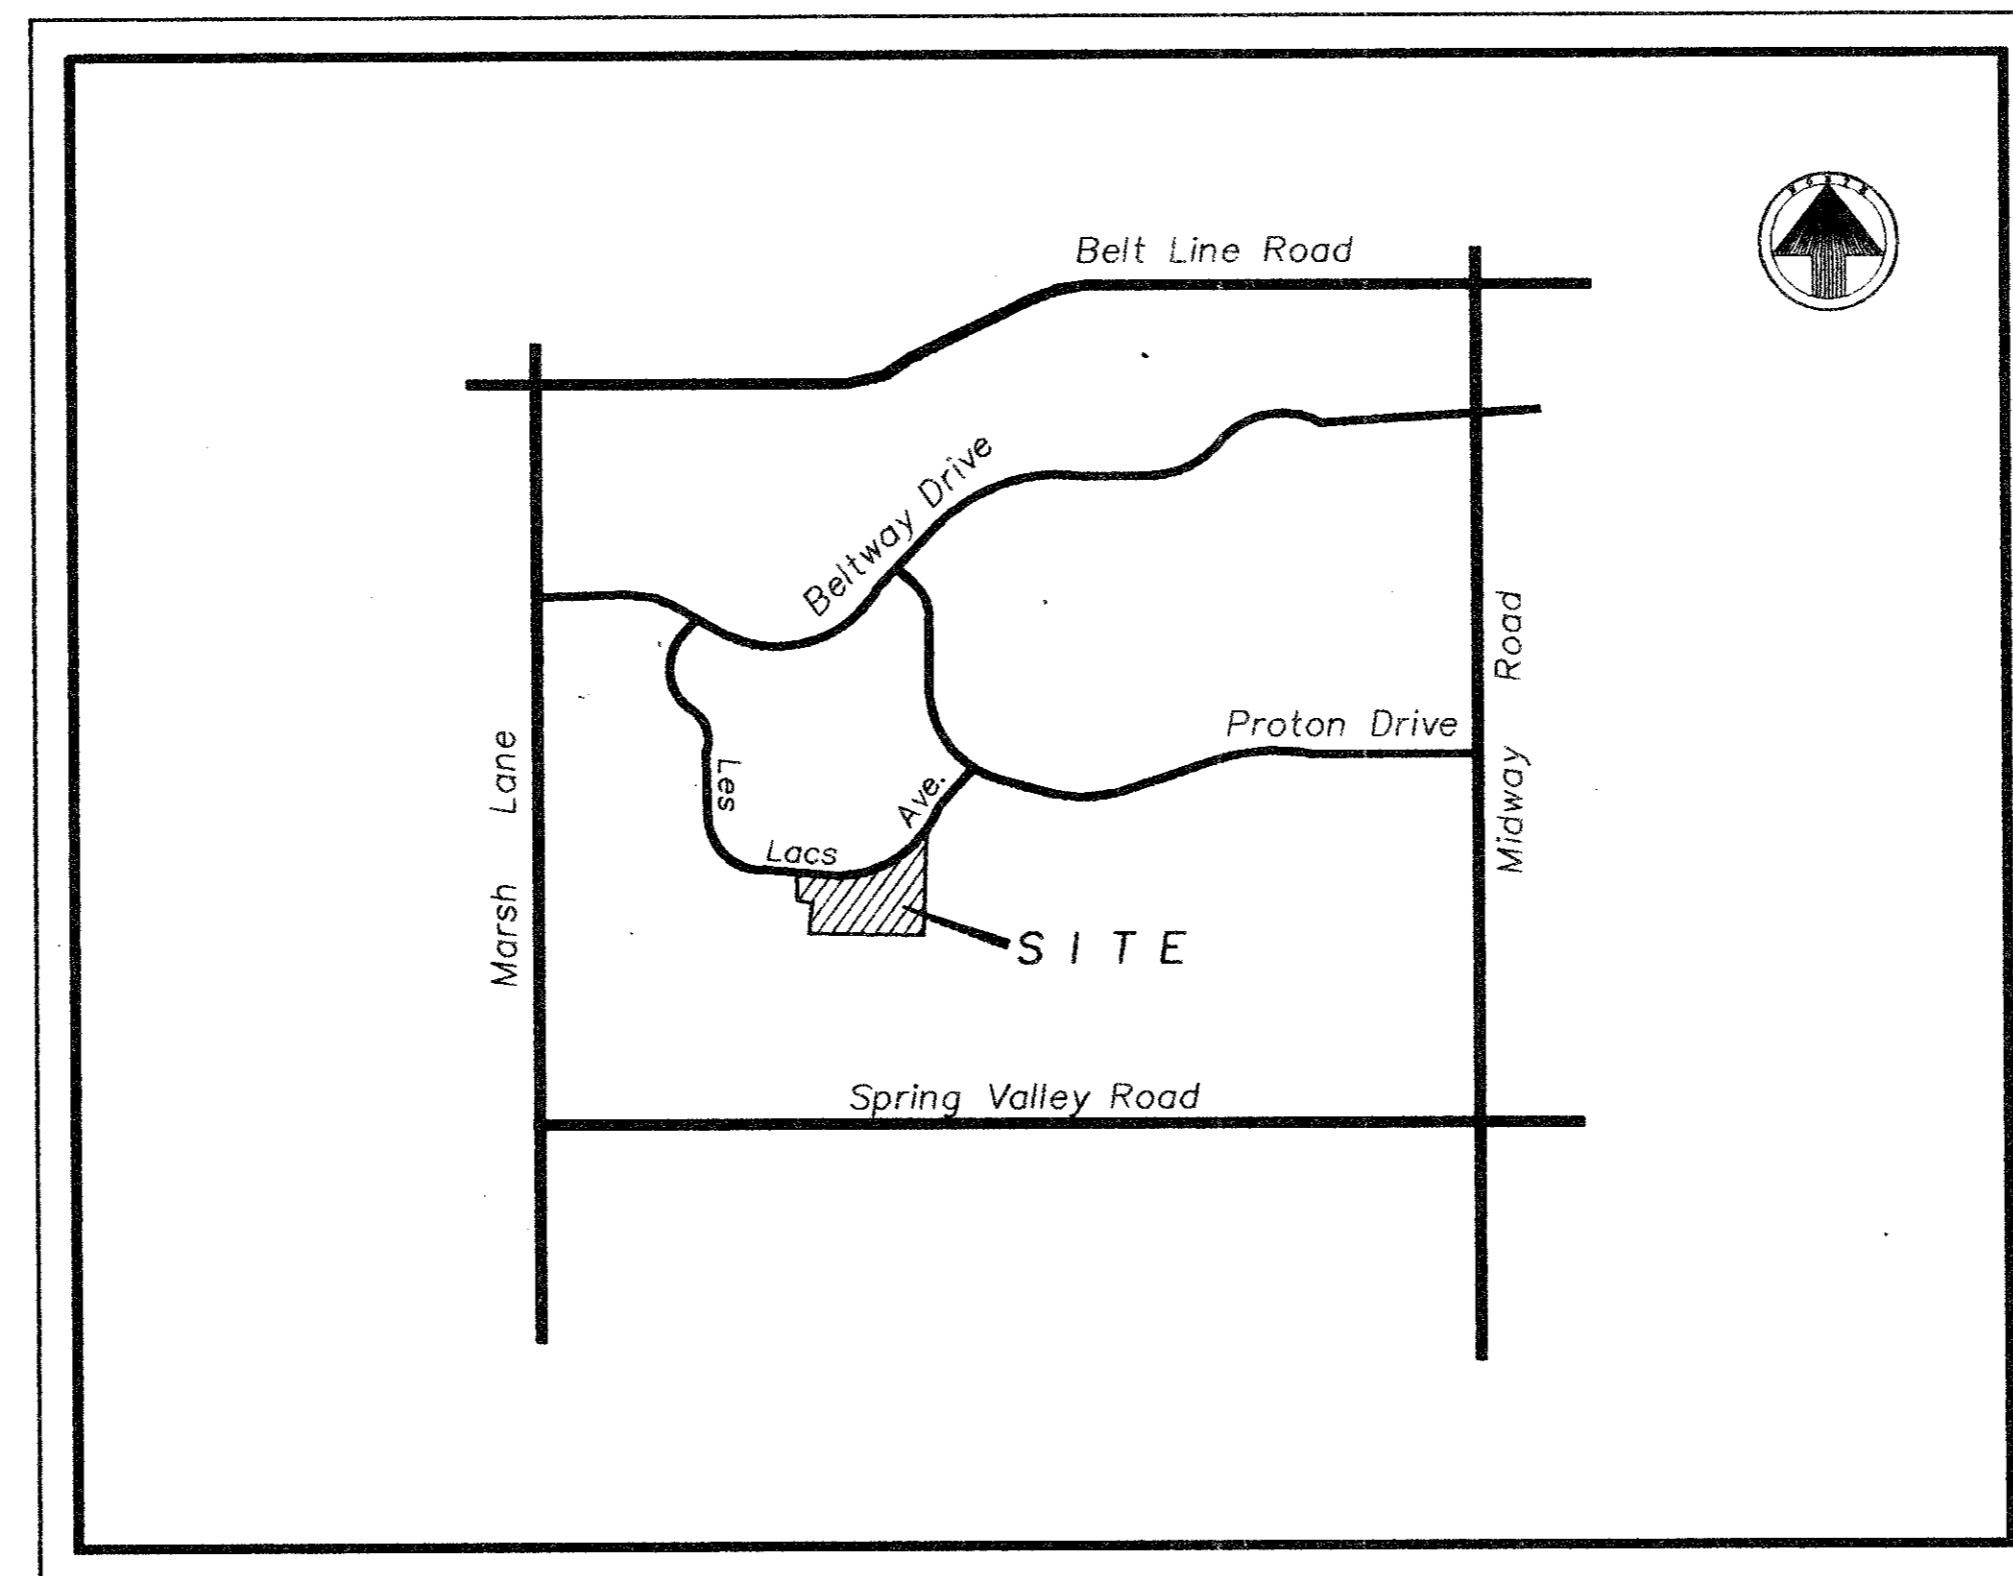

LOCATION MAP
NOT TO SCALE

INDEX

DEPARTMENTAL REVIEW	Sheet No.	Description
	1	FINAL PLAT
FIRE	2-4	SCREENING WALL PLANS
ENGINEERING	5	DETAIL SHEET
UTILITIES	6-7	IRRIGATION PLANS
STREETS	8	IRRIGATION & LANDSCAPE PLAN
LANDSCAPE	9-10	LANDSCAPE PLANS

OK DEL SCAPE

INSPECTION REVIEW	HOLD	APPROVED	REVIEWED BY
BUILDING		4.10.99	<i>[Signature]</i>
PLUMBING			
ELECTRICAL			
MECHANICAL			
SONING			
HEALTH			

LANDSCAPE			
STREETS			
UTILITIES			
ENGINEERING			
FIRE			
DEPARTMENTAL REVIEW	HOLD	APPROVED	REVIEWED BY

PREPARED FOR
BELTWAY ~ LES LACS, LTD.

4835 L.B.J. Freeway ~ Suite 280 ~ Dallas, Texas 75244



TIPTON ENGINEERING, INC.

6330 Belt Line Road ~ Suite C ~ Garland, Texas 75043 (214) 226-2967