


GREENHILL GREENHILL


**Greenhill School Athletics
Fields and Pavilion**
4141 Spring Valley Rd
Addison, TX 75001

Ronald R. Roberts
Associates, Inc.
Consulting Engineers TX FIRM REG. #011
2048 N. Stemmons Freeway
Dallas, Texas 75247-6100
Phone: (214) 637-6299 Fax: (214) 637-6997
www.rara.net

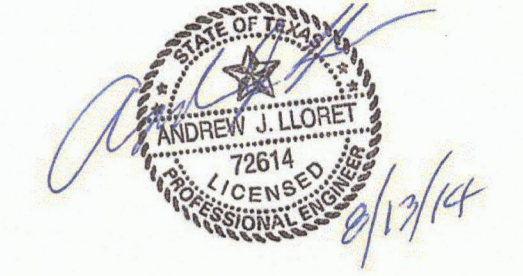


CLIENT:
METRIC CONCRETE SERVICE, INC.
121 REGENCY DR.
WYLIE, TX 75098

GREENHILL BRIDGE ABUTMENT

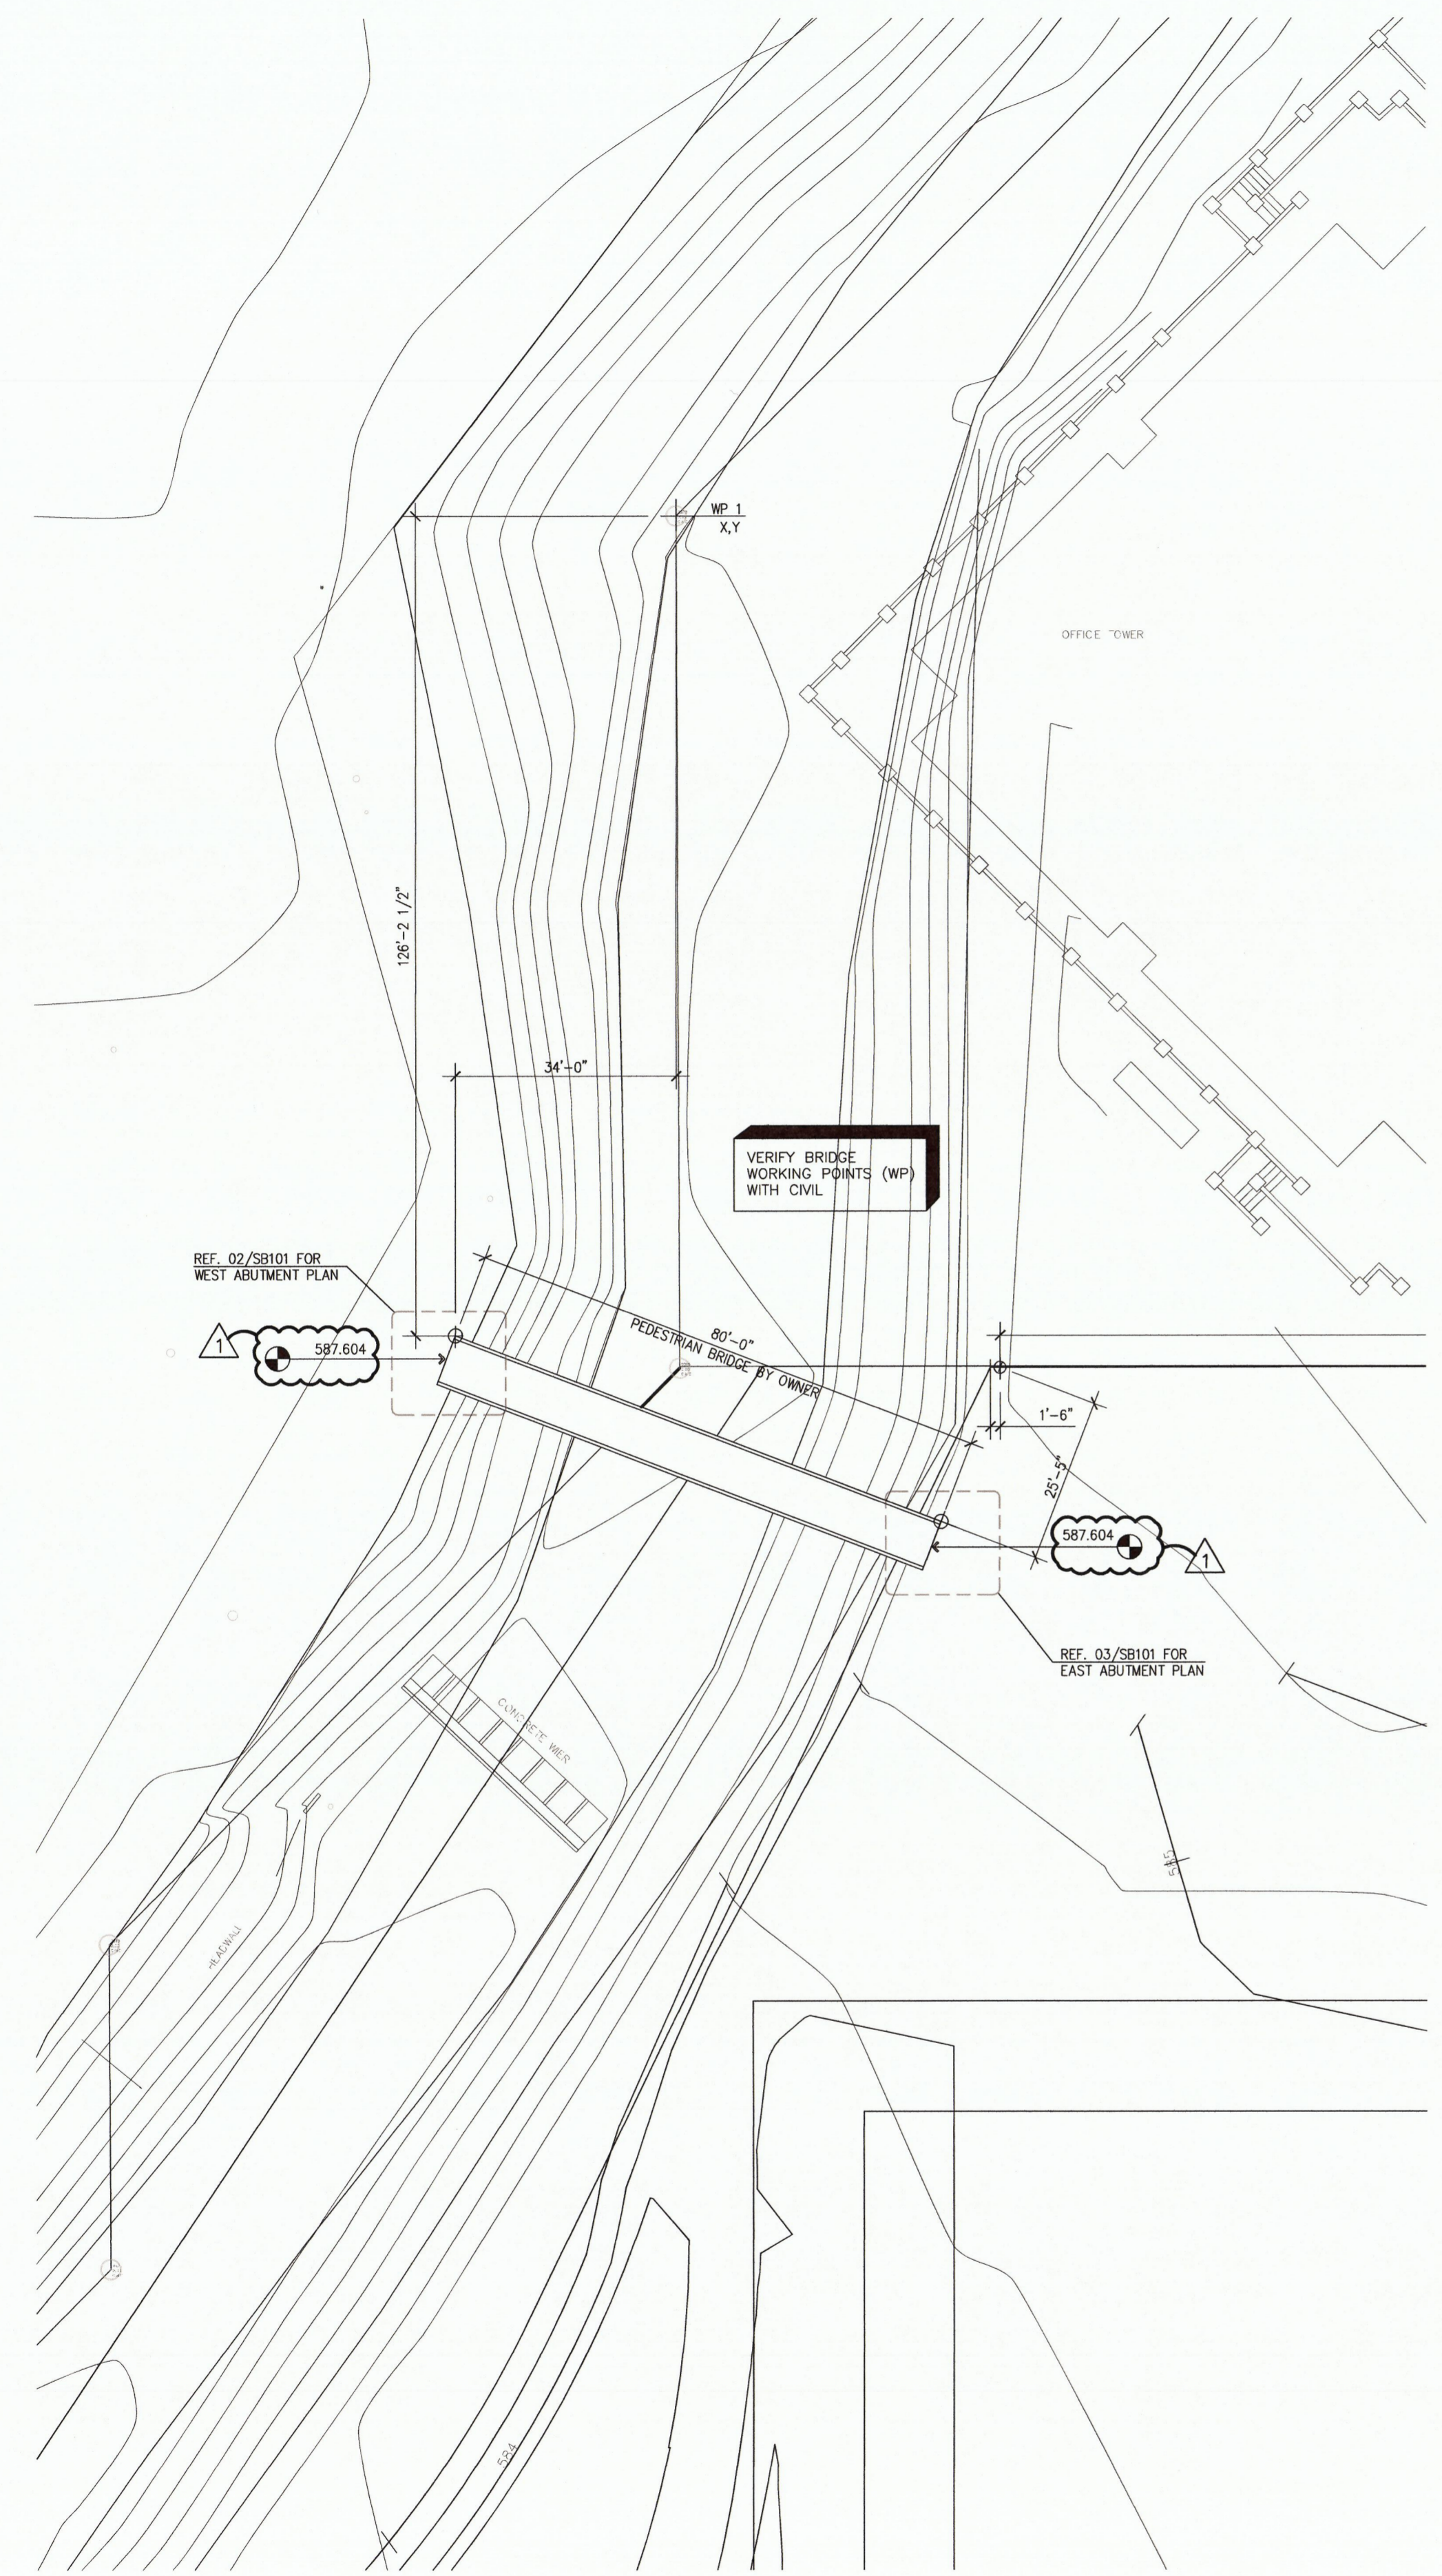


01 PEDESTRIAN BRIDGE PLAN
SCALE: 1/16"=1'-0"
NORTH

PLAN NOTES:
1. REFER TO SHEET SB102 FOR STRUCTURAL NOTES AND SPECIAL INSPECTIONS.
2. REFER TO CIVIL DRAWINGS TO CONFIRM BRIDGE WORKING POINT DIMENSIONS AND LAYOUT.

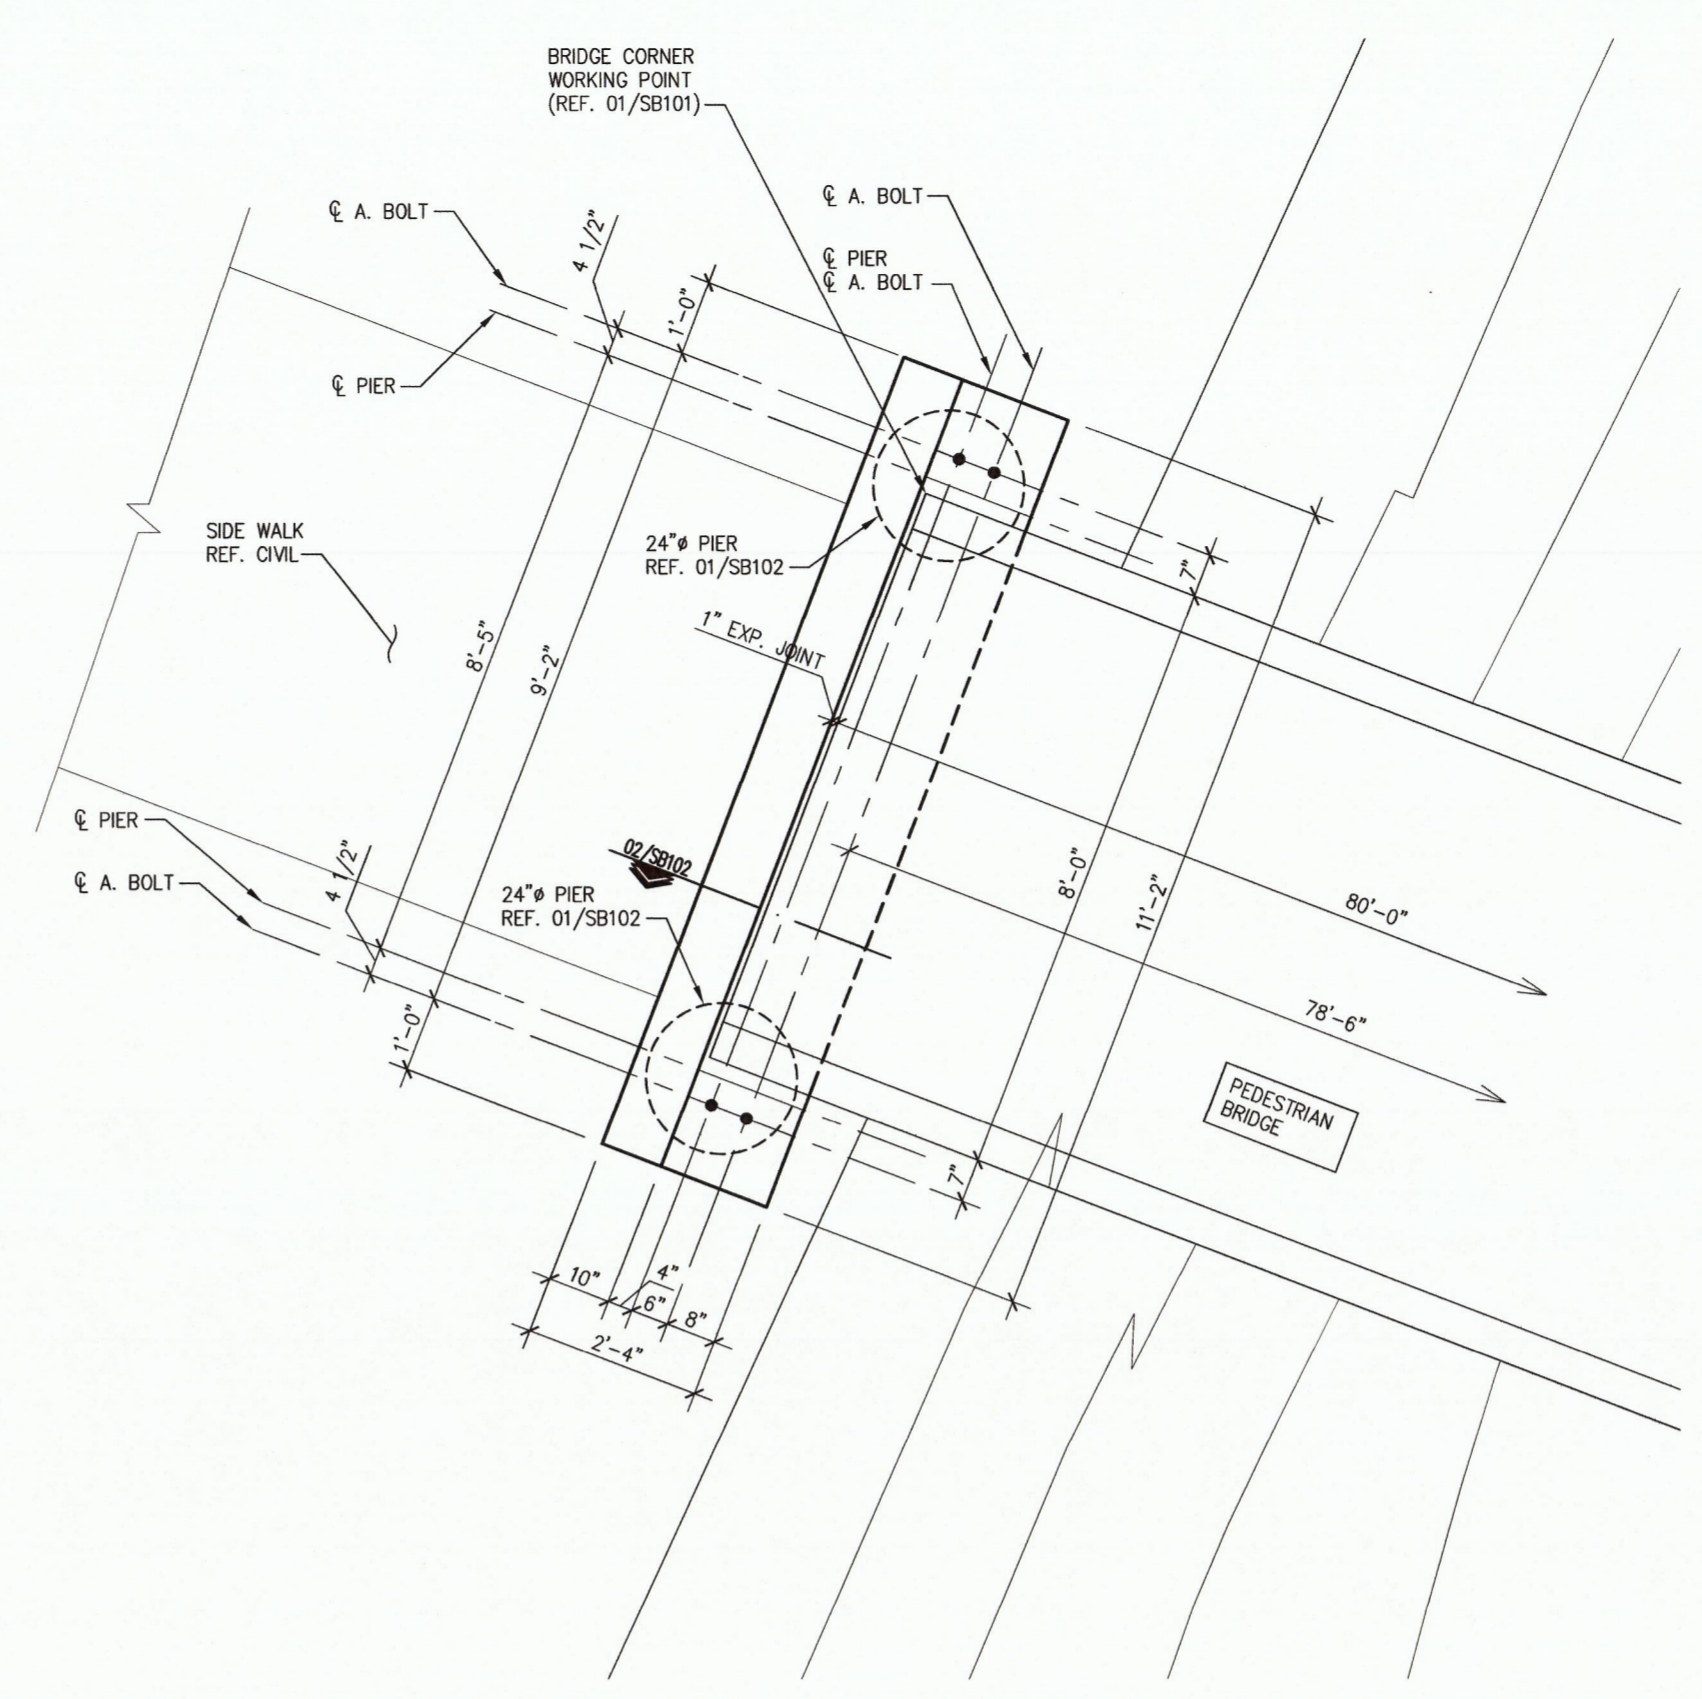


02 WEST BRIDGE ABUTMENT PLAN
SCALE: 1/2"=1'-0"
NORTH

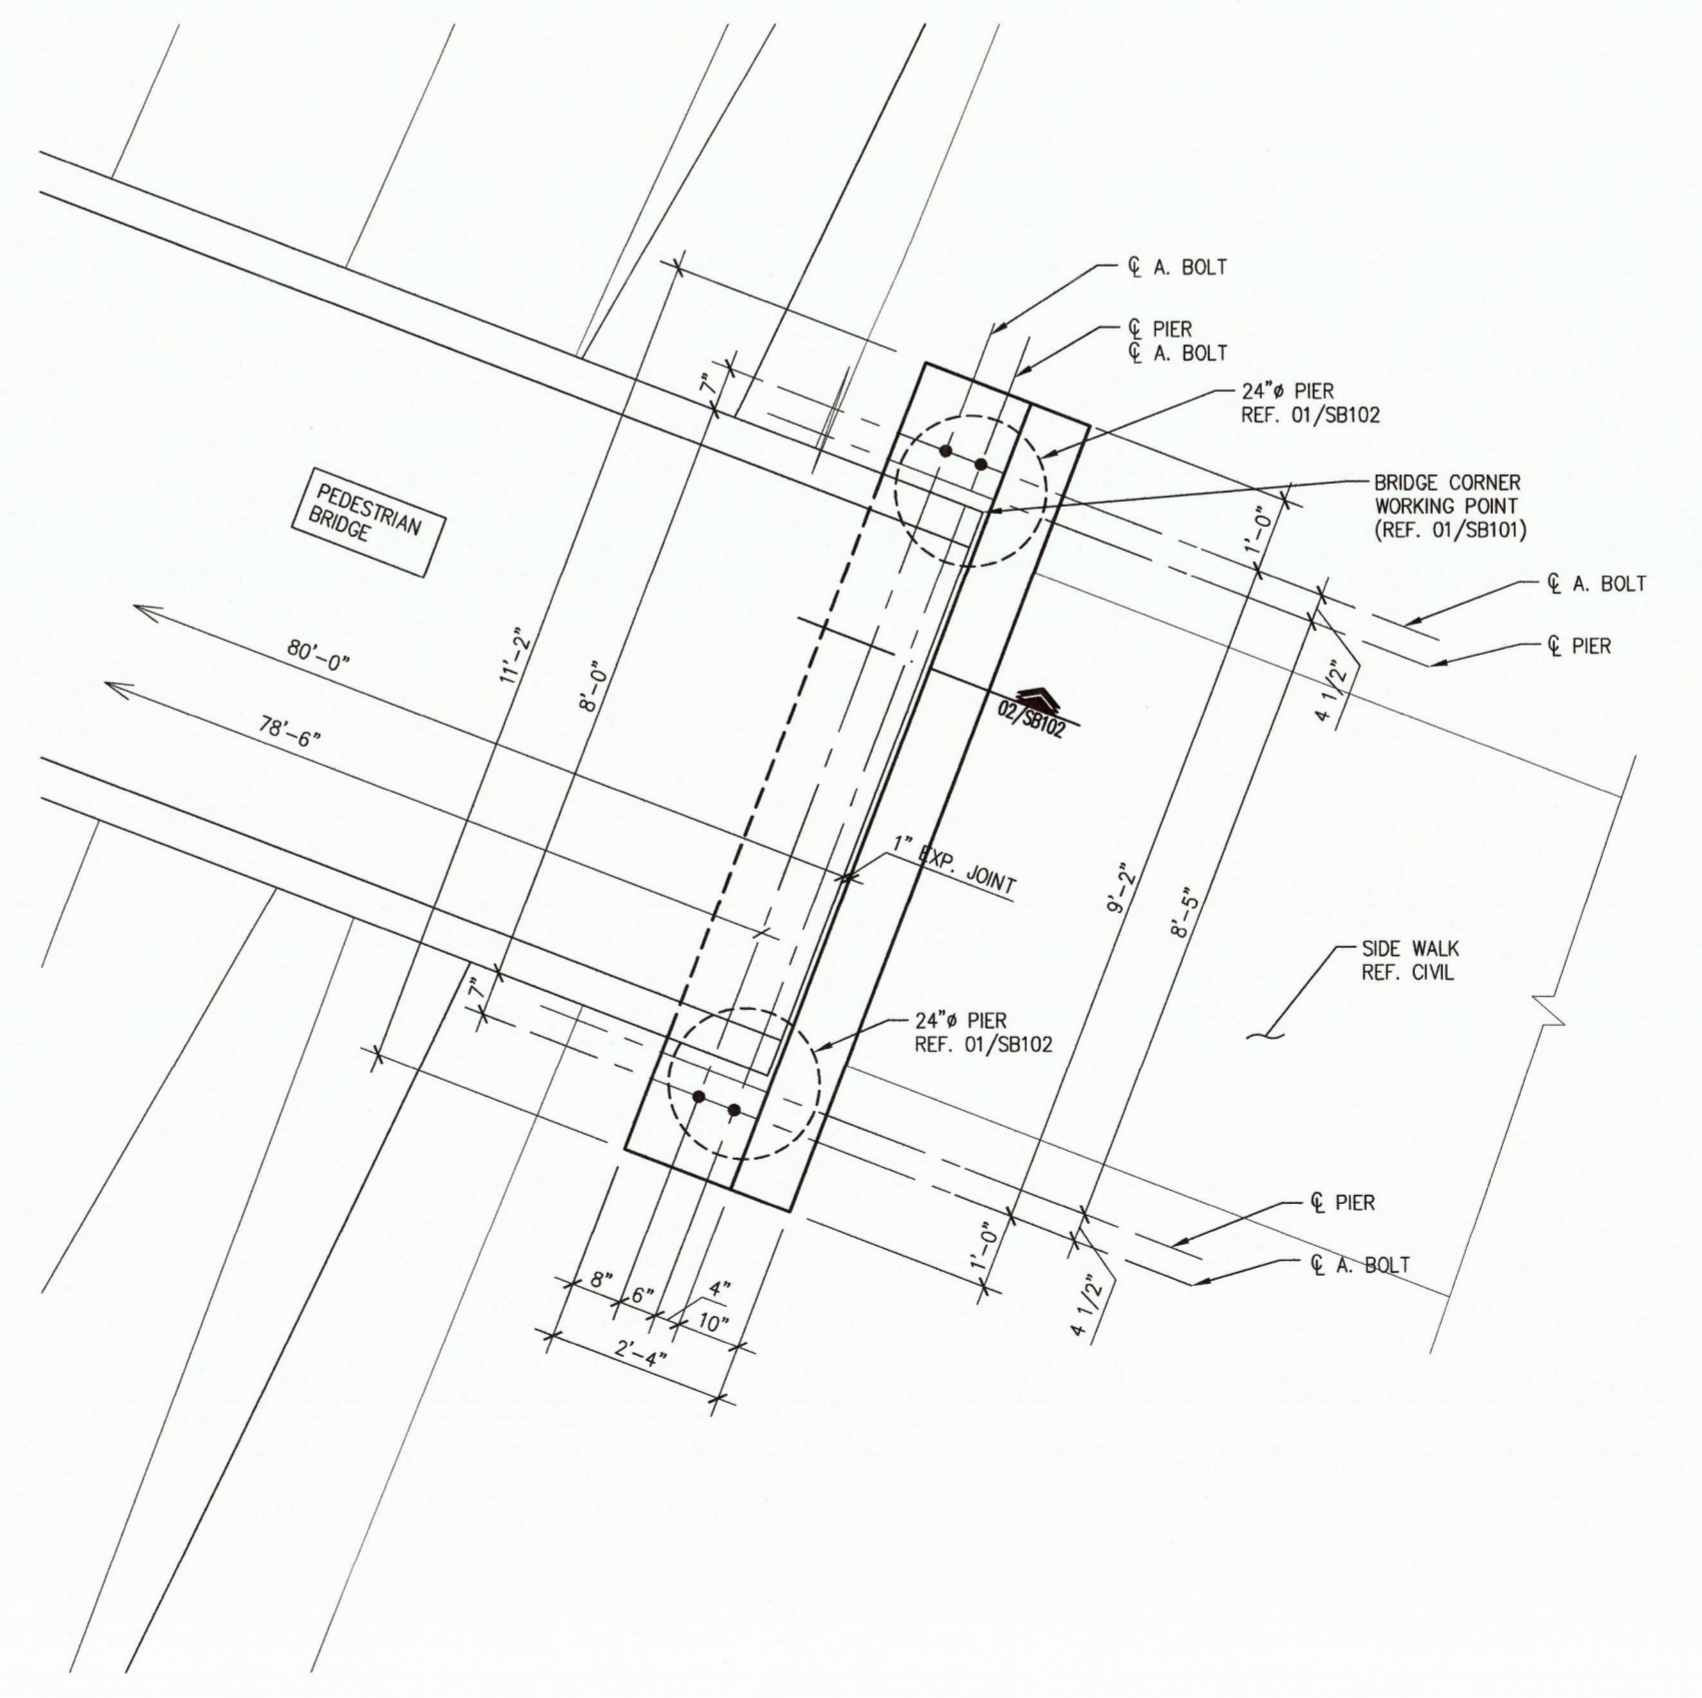

03 EAST BRIDGE ABUTMENT PLAN
SCALE: 1/2"=1'-0"
NORTH

ALL DIMENSIONS AND EXISTING CONDITIONS SHALL BE CHECKED AND VERIFIED BY THE CONTRACTOR BEFORE PROCEEDING WITH THE WORK.

ISSUE	DATE	REVISIONS
08.13.14		OWNER COMMENTS

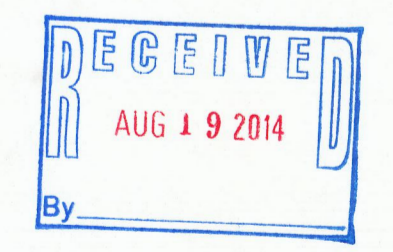

DRAWING TITLE
BRIDGE PLAN AND ABUTMENT PLANS
DRAWN SCALE As Indicated
CHECKED DATE JULY 28, 2014
DRAWING NO.
SB101
DOCUMENT PEDESTRIAN BRIDGE PLANS

X:\PROJECTS\PROJECTS\4350 Greenhill School Ped. Bridge Addison TX\Sheeted 13 Aug. 2014\4350SB101.dwg, SB101, 8/13/2014 2:41:39 PM, cobdett, ARCH E.I. 1:1