


Greenhill School  
DEASON FAMILY  
TENNIS CENTER

HIDEELL

ASSOCIATES  
ARCHITECTS

3033 KELLYWAY DRIVE, SUITE 120  
DALLAS, TEXAS 75243  
(972) 415-4566 FAX (972) 415-0189  
E-MAIL: hideell@hideell.com

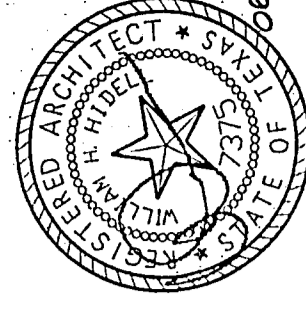

SENIOR ENGINEER  
RANCHO L. RODRIGUEZ, JR., INC.  
5445 Lo Sierra, Suite 300  
Dallas, TX 75243  
(214) 739-8100  
(972) 739-8100  
Fax: (214) 739-6354

CIVIL ENGINEER  
PACHECO KOCH CONSULTING ENGINEERS  
PACHICO KOCH CONSULTING ENGINEERS  
DALLAS, TX 75243  
DALLAS, TX 75243  
Suite 300  
(972) 235-3033  
Fax: (972) 235-9844

MSP ENGINEER  
BASHARAWAH ENGINEERING, INC.  
2000 North Loop, Suite 800  
Dallas, TX 75201  
(817) 550-0050  
Fax: (817) 550-0248

IRRIGATION ENGINEER  
IRRI - TECH  
10000 North Loop, Suite 25243  
Dallas, Texas 75243  
(972) 231-5151  
Fax: (972) 231-5172

*Handwritten signature*

TITLE

SECTIONS AND DETAILS

Revisions

Job No. 99011

Issue Date: JUNE 26, 2000


Drawn By: TPD, PJ

Checked By: DC, PL


Sheet No.

S301

RLG 10/25/01

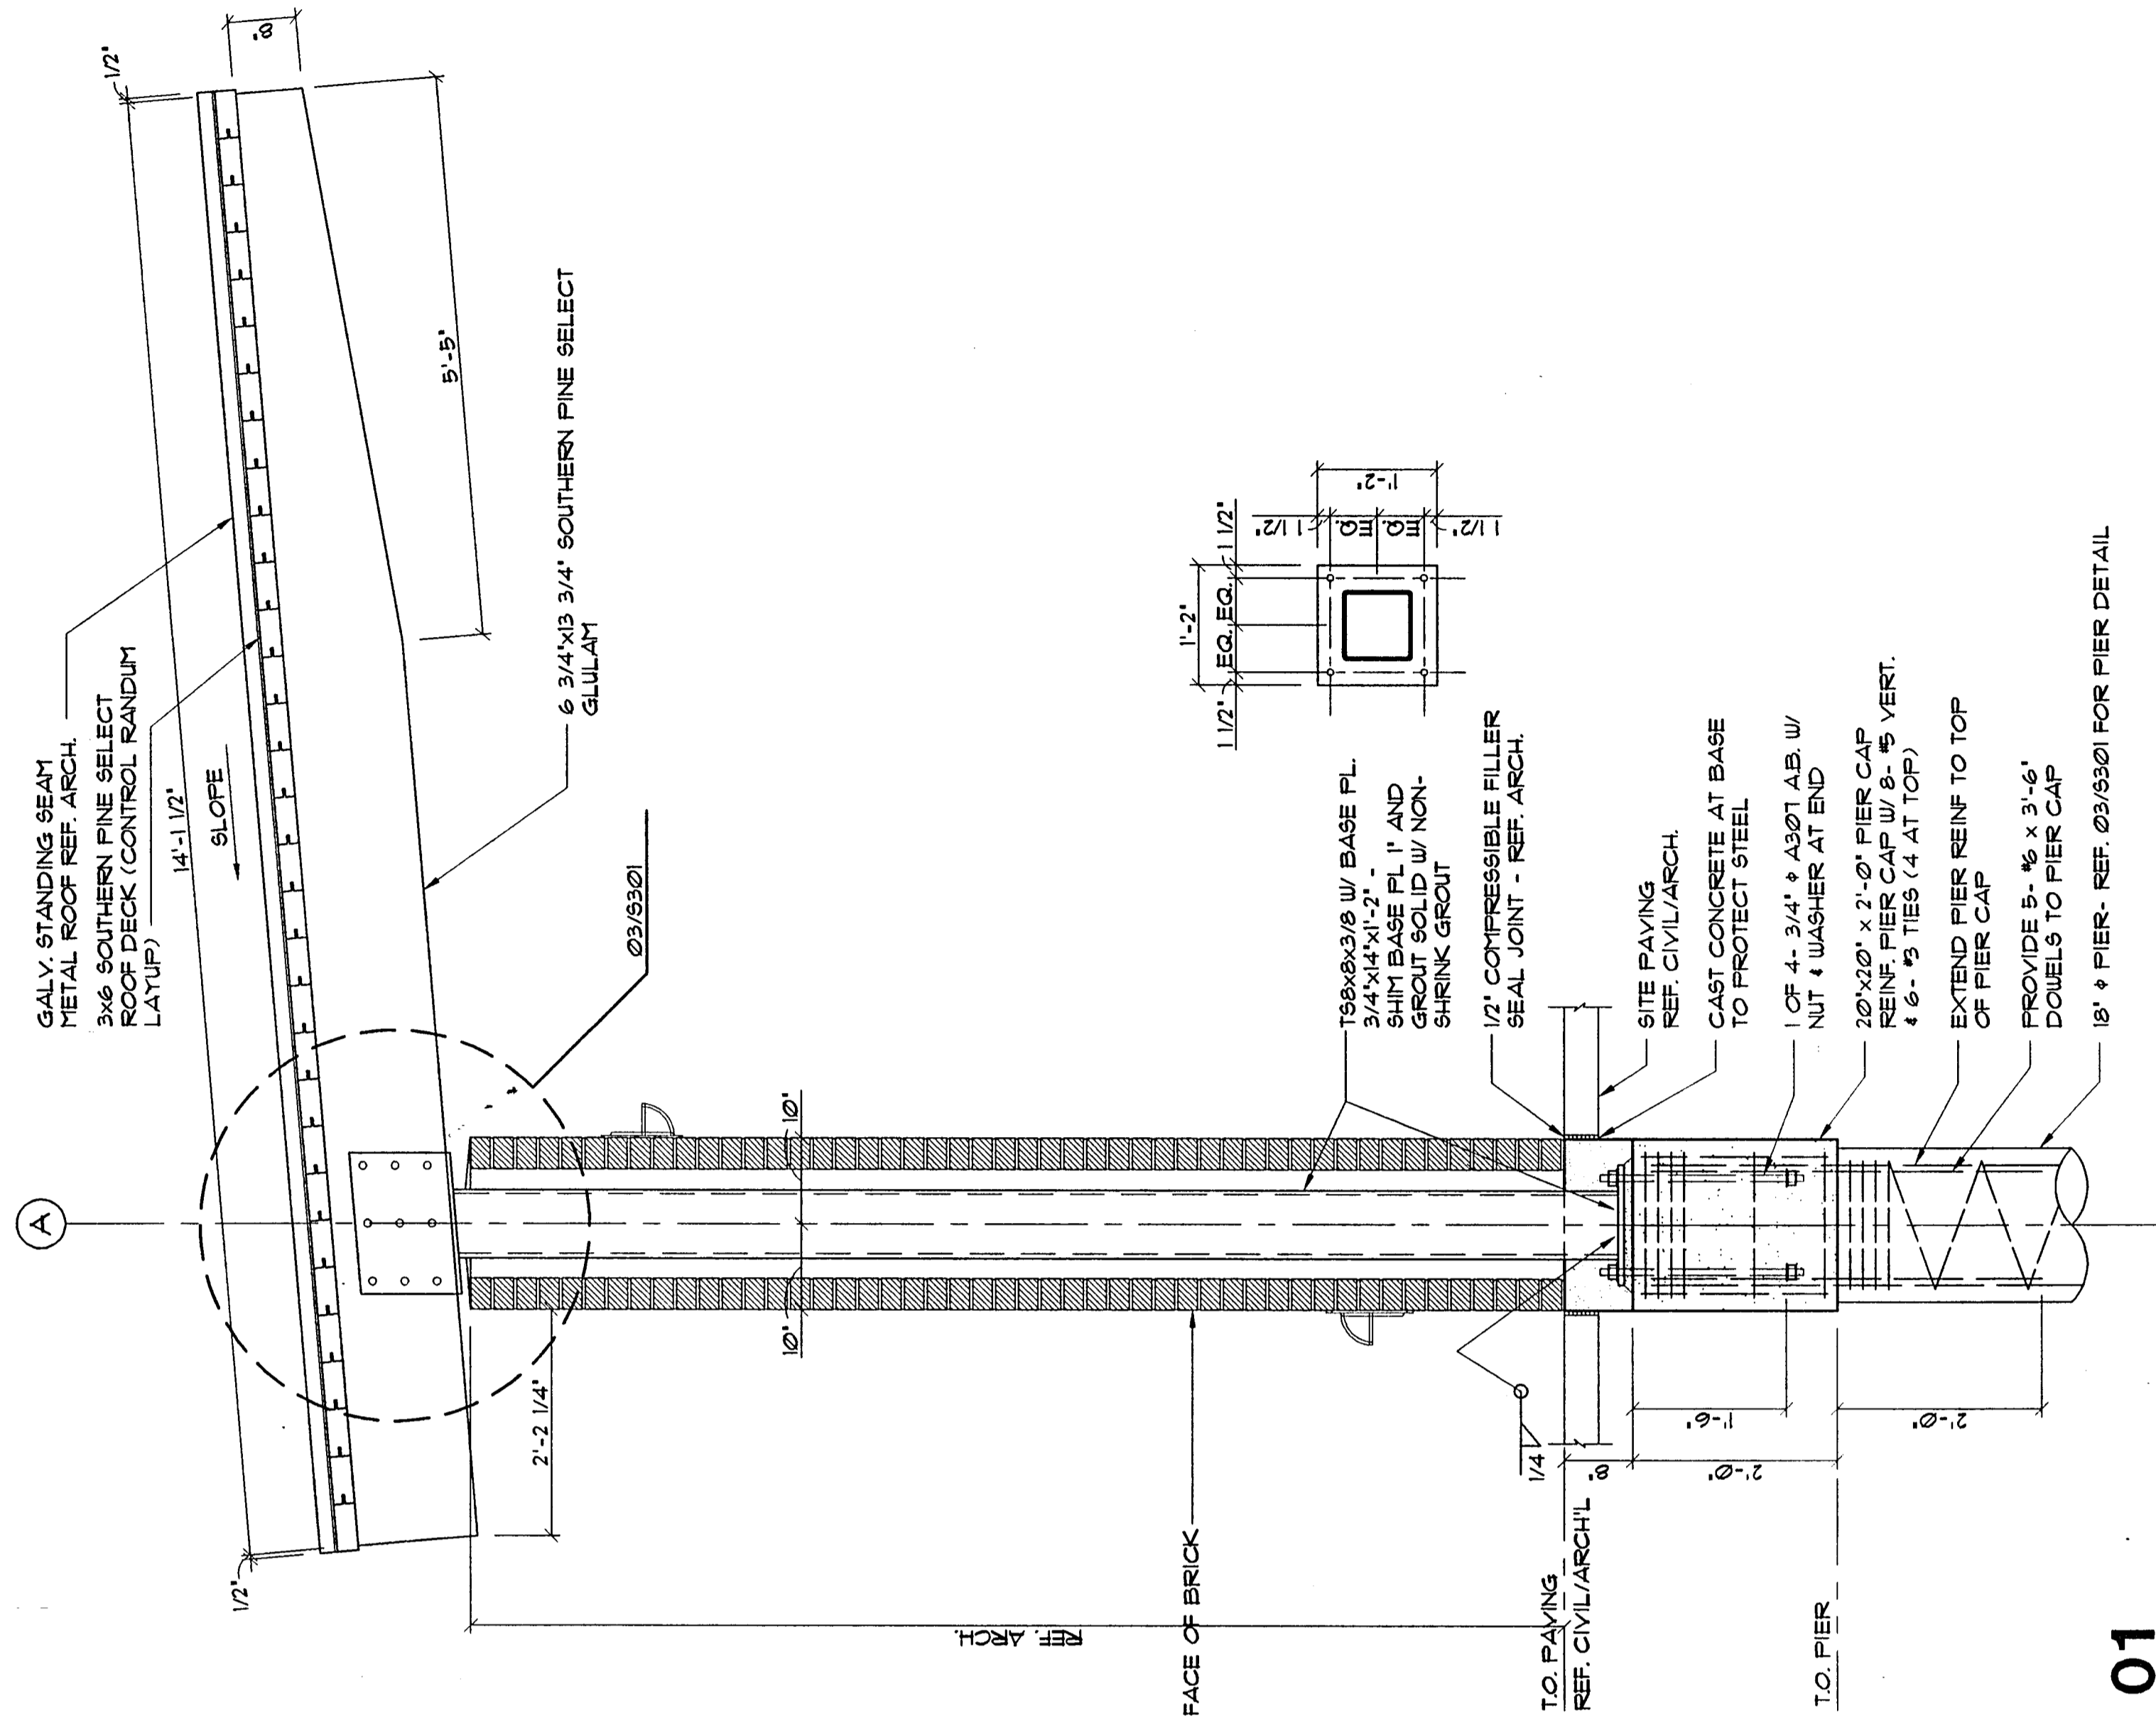


01

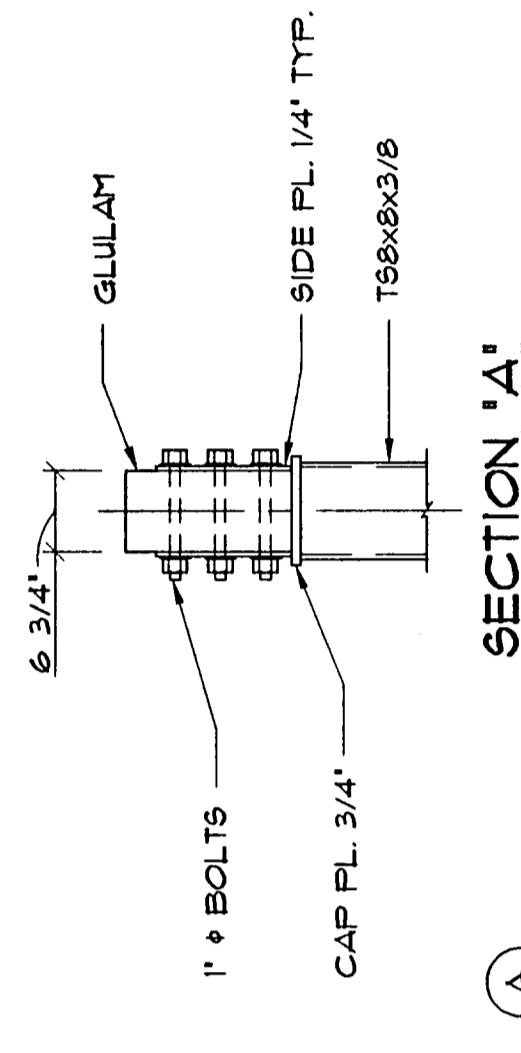


SECTION 'A-A'


02

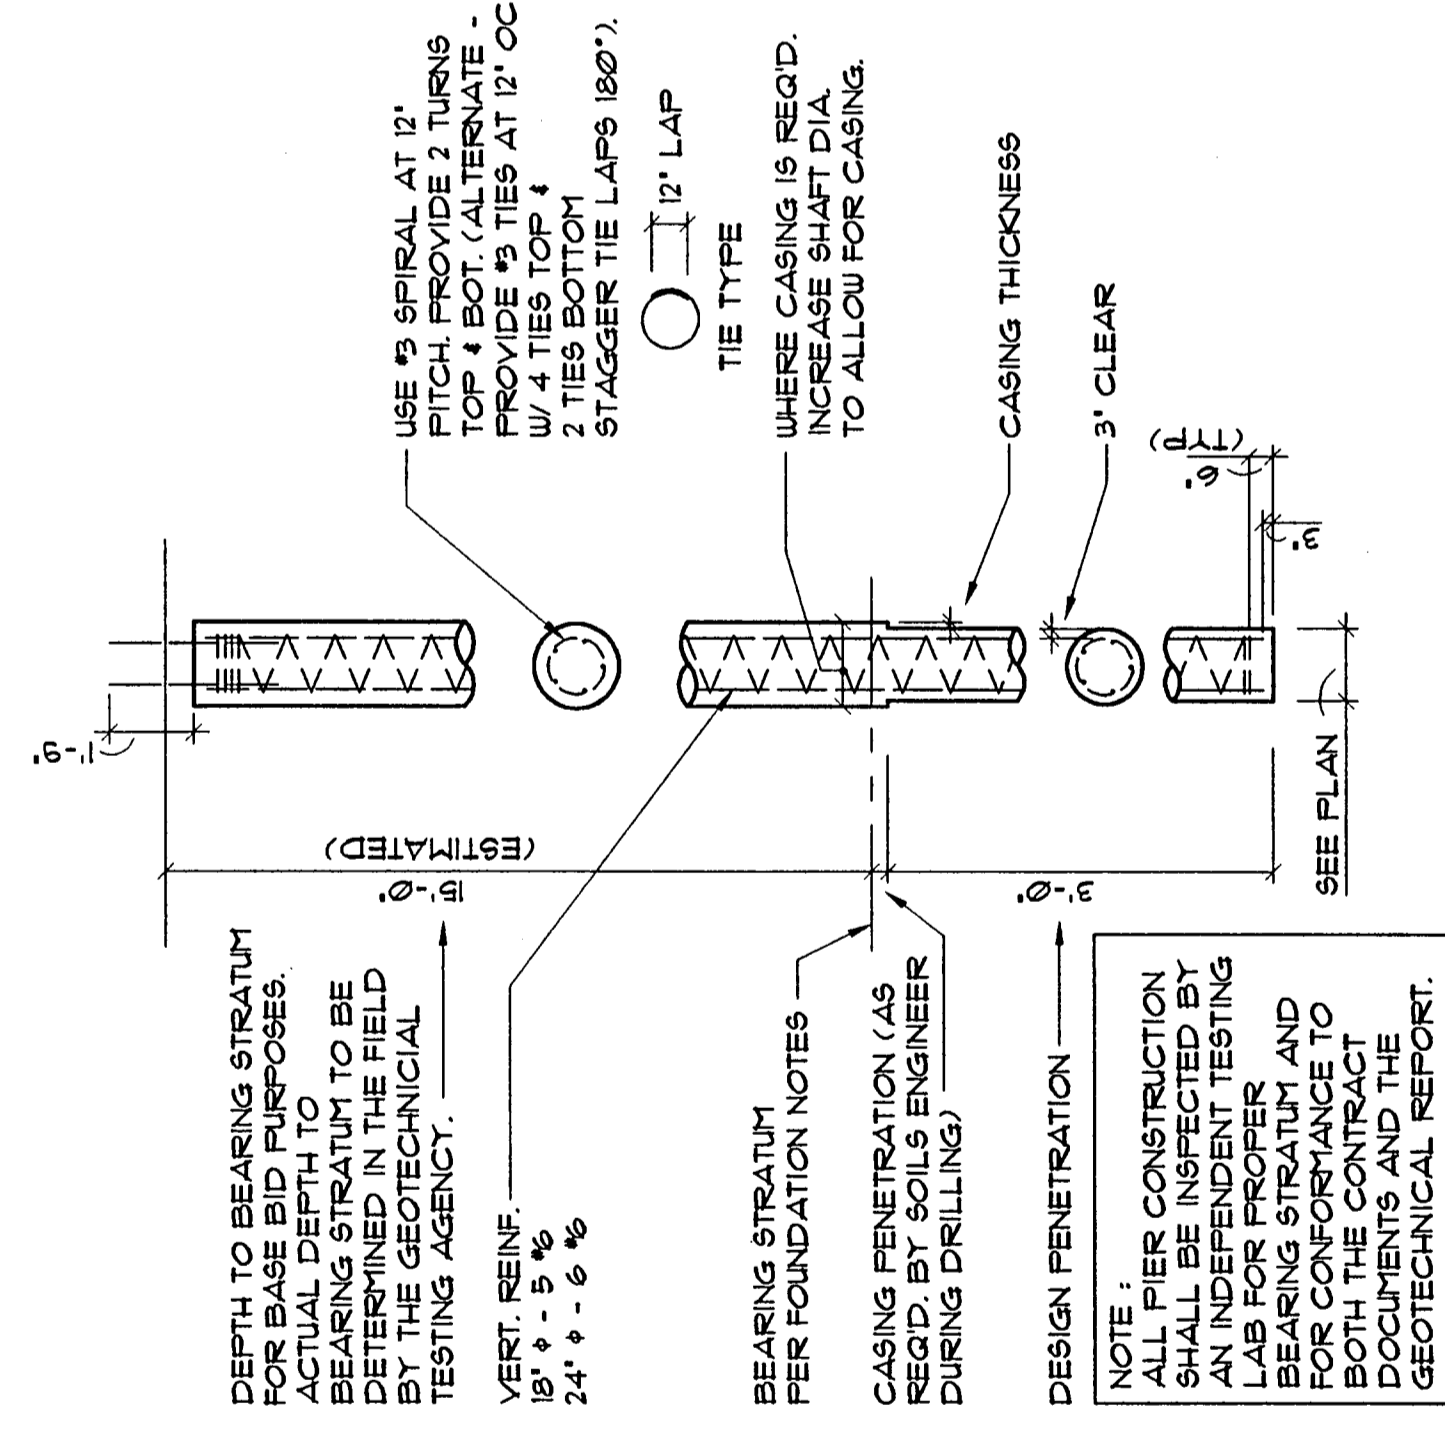

03

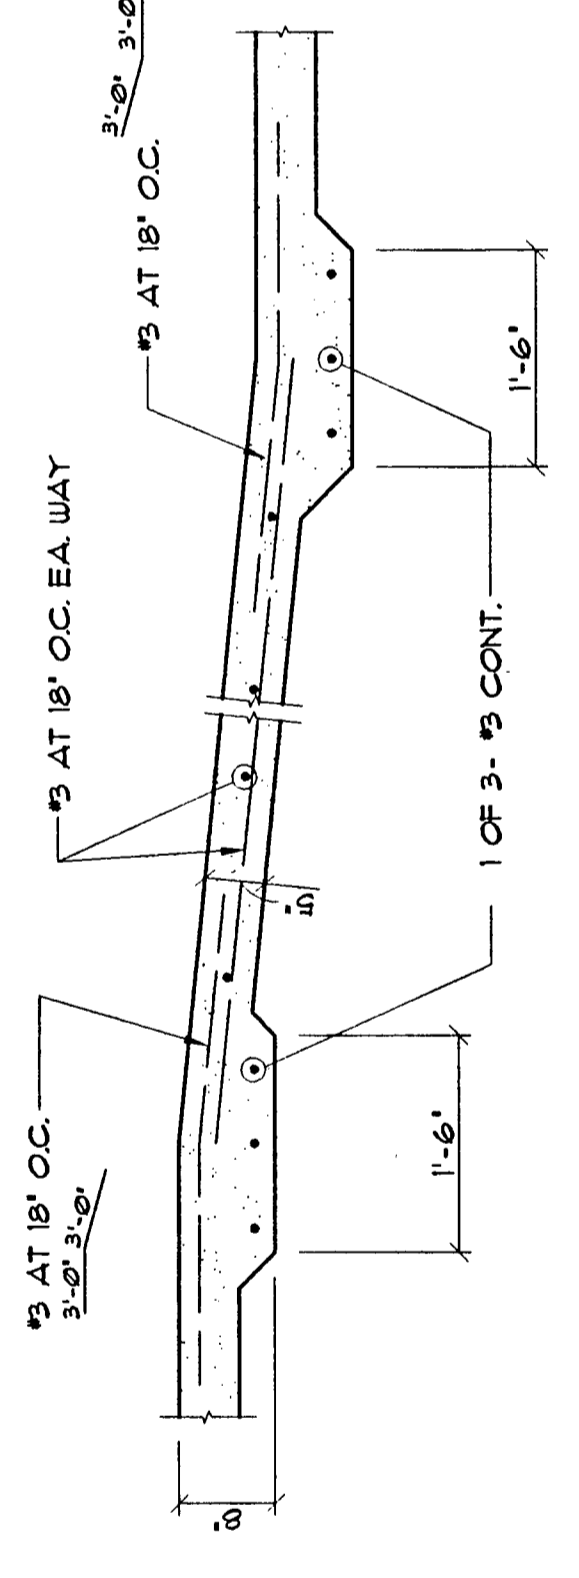

04

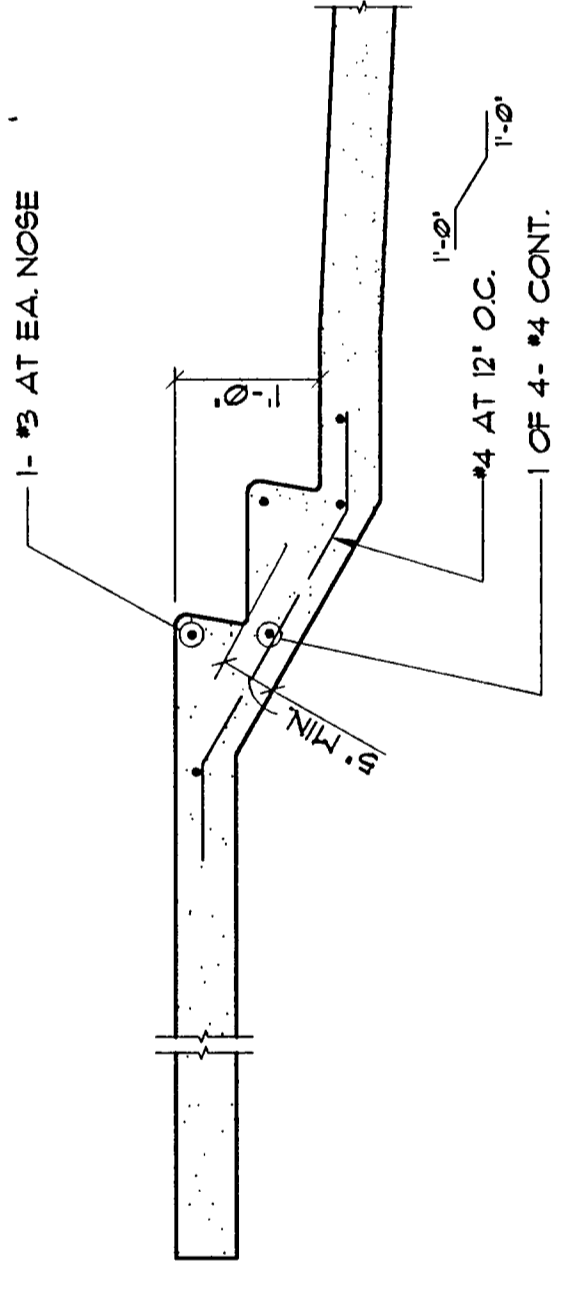

05