


PLAN: 1" = 20'

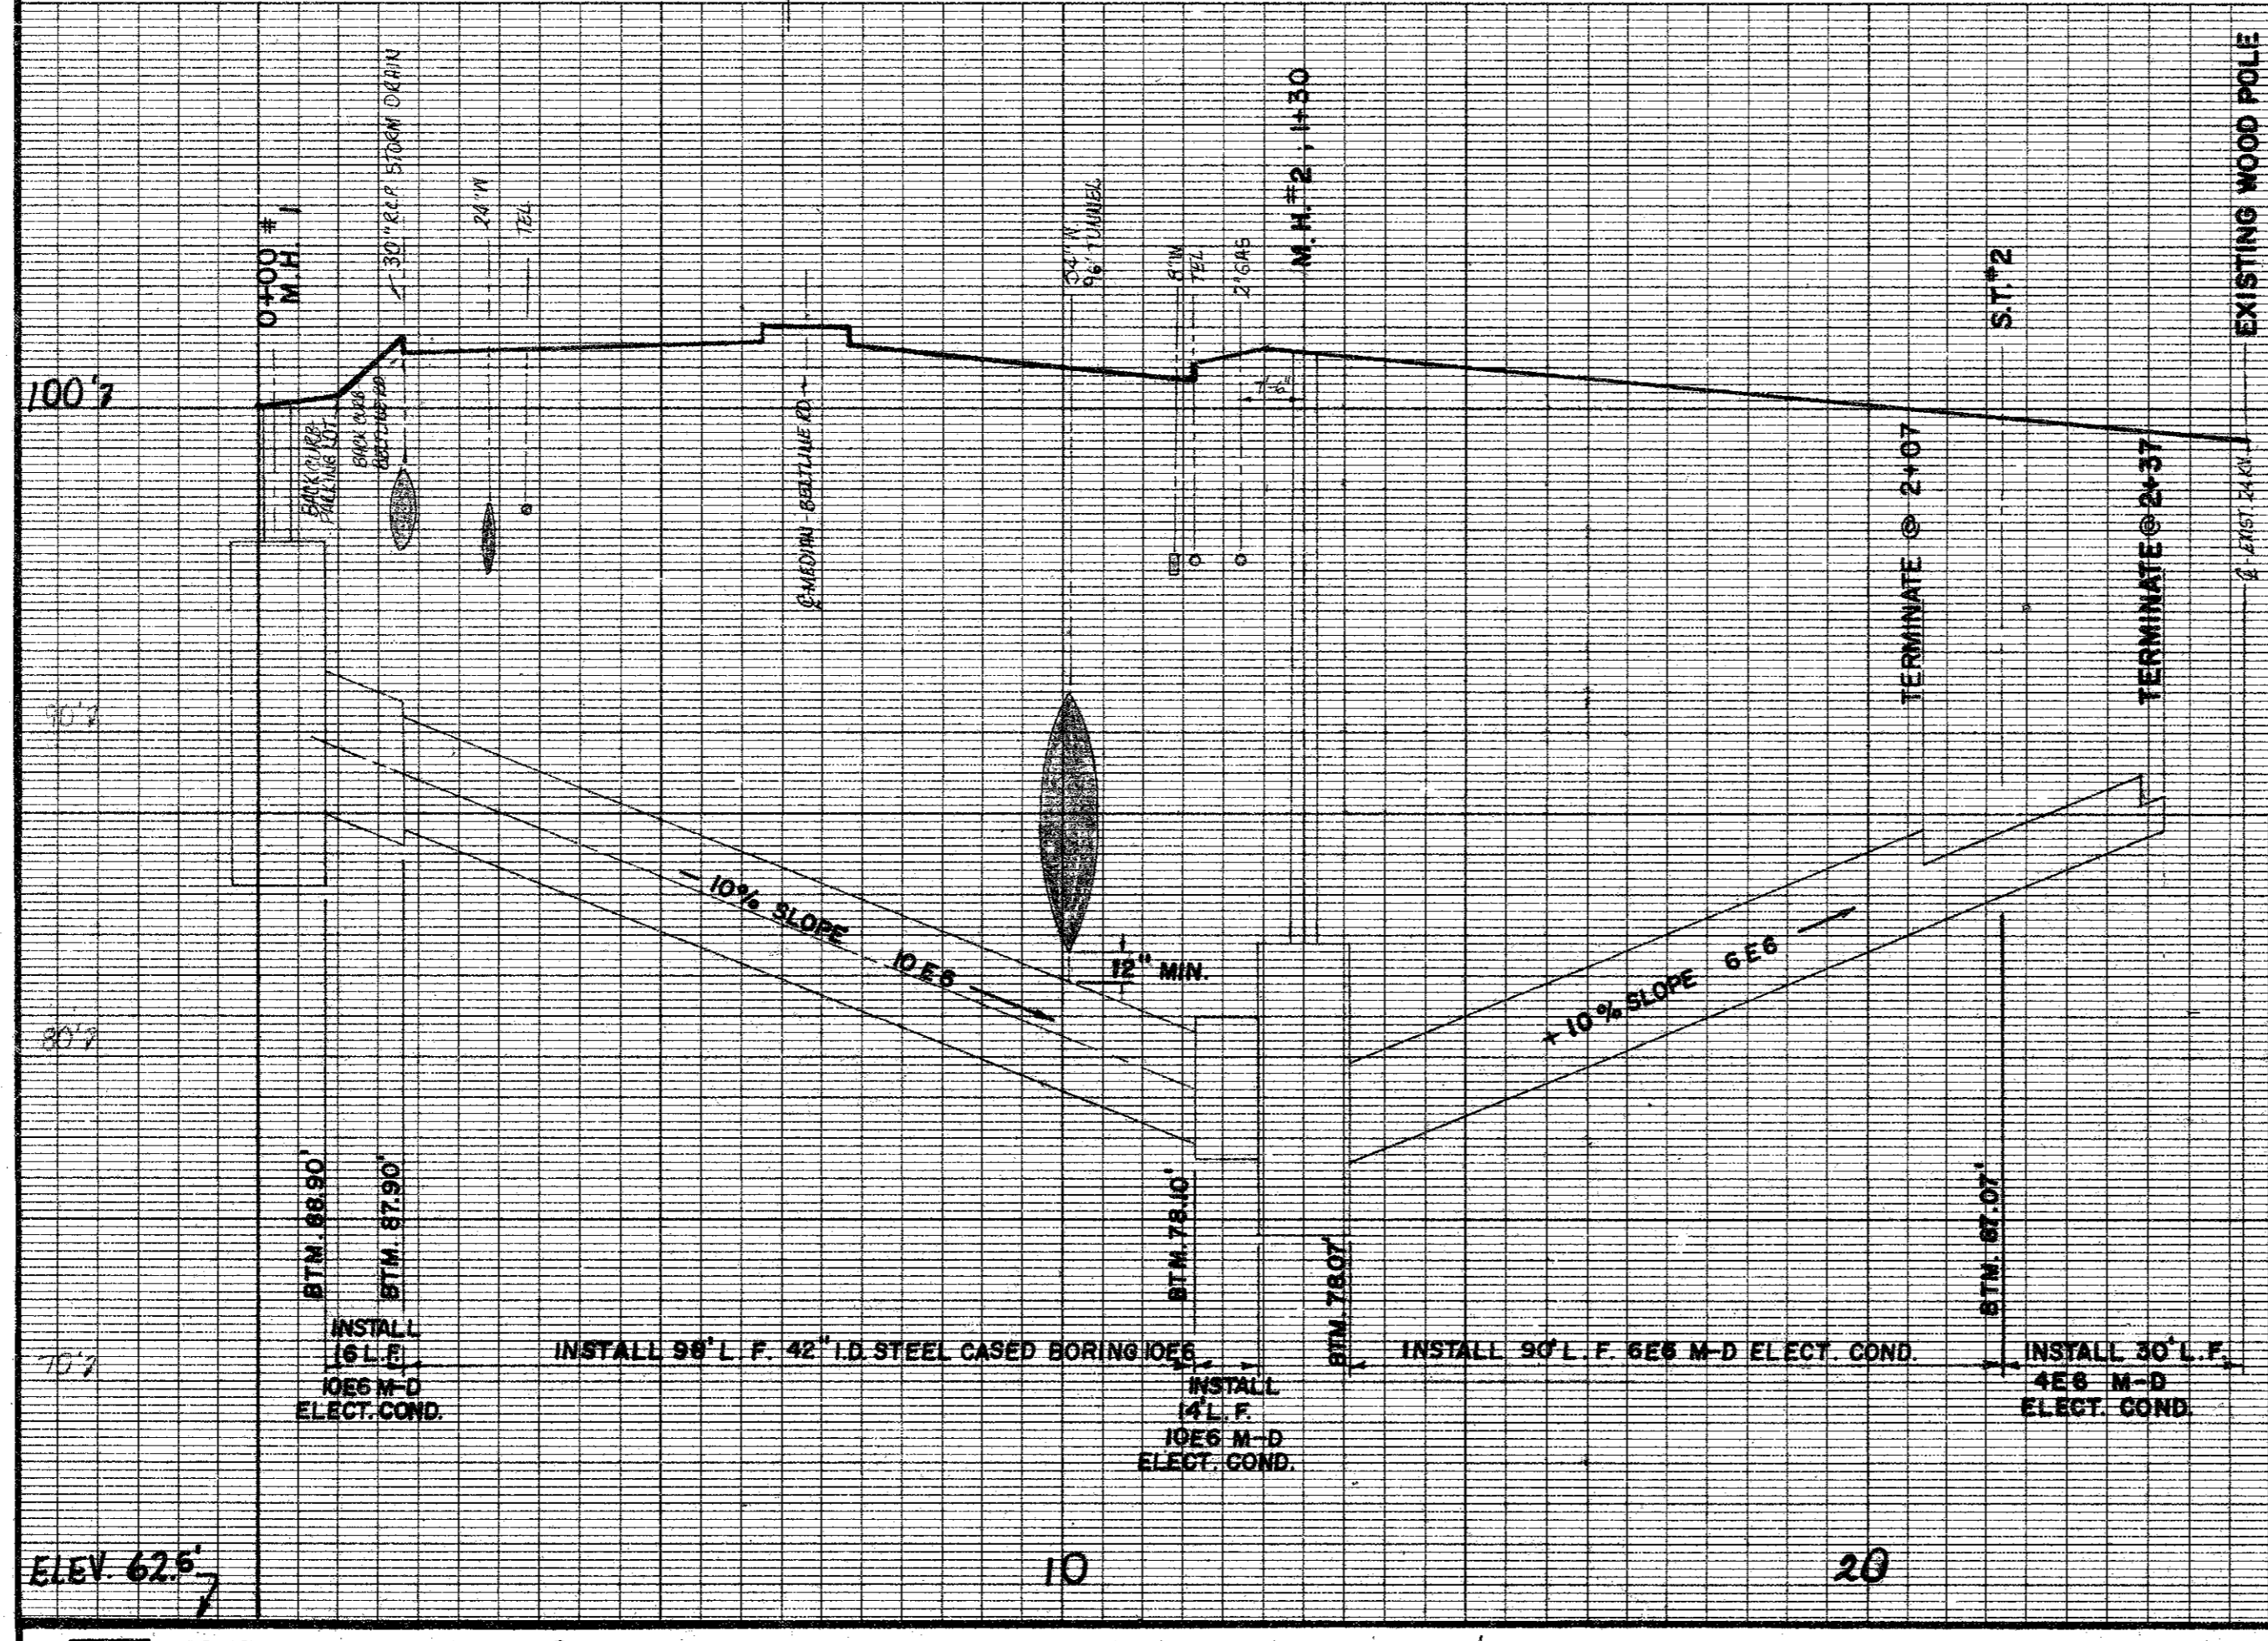

███ DENOTES TIMBER TO BE CLEARED

NO.	REVISION SHOWN THUS	BY	CHK'D	APP.	DATE	REVISION SHOWN THUS	BY	CHK'D	APP.	DATE

BELTLINE RD.-BELTWOOD PUMP-
 ADDISON RD.
 LINE C
 DATE 11-19-85
 SCALE: 1" = 20'
 TERRY POWERS & LIGHT CONSULTANTS
 VICE PRESIDENT - ENGINEERING
 SHEETS NO. 4