




INWOOD ROAD - STA. 57+45.50 TO STA. 61+45.56
NOT TO SCALE

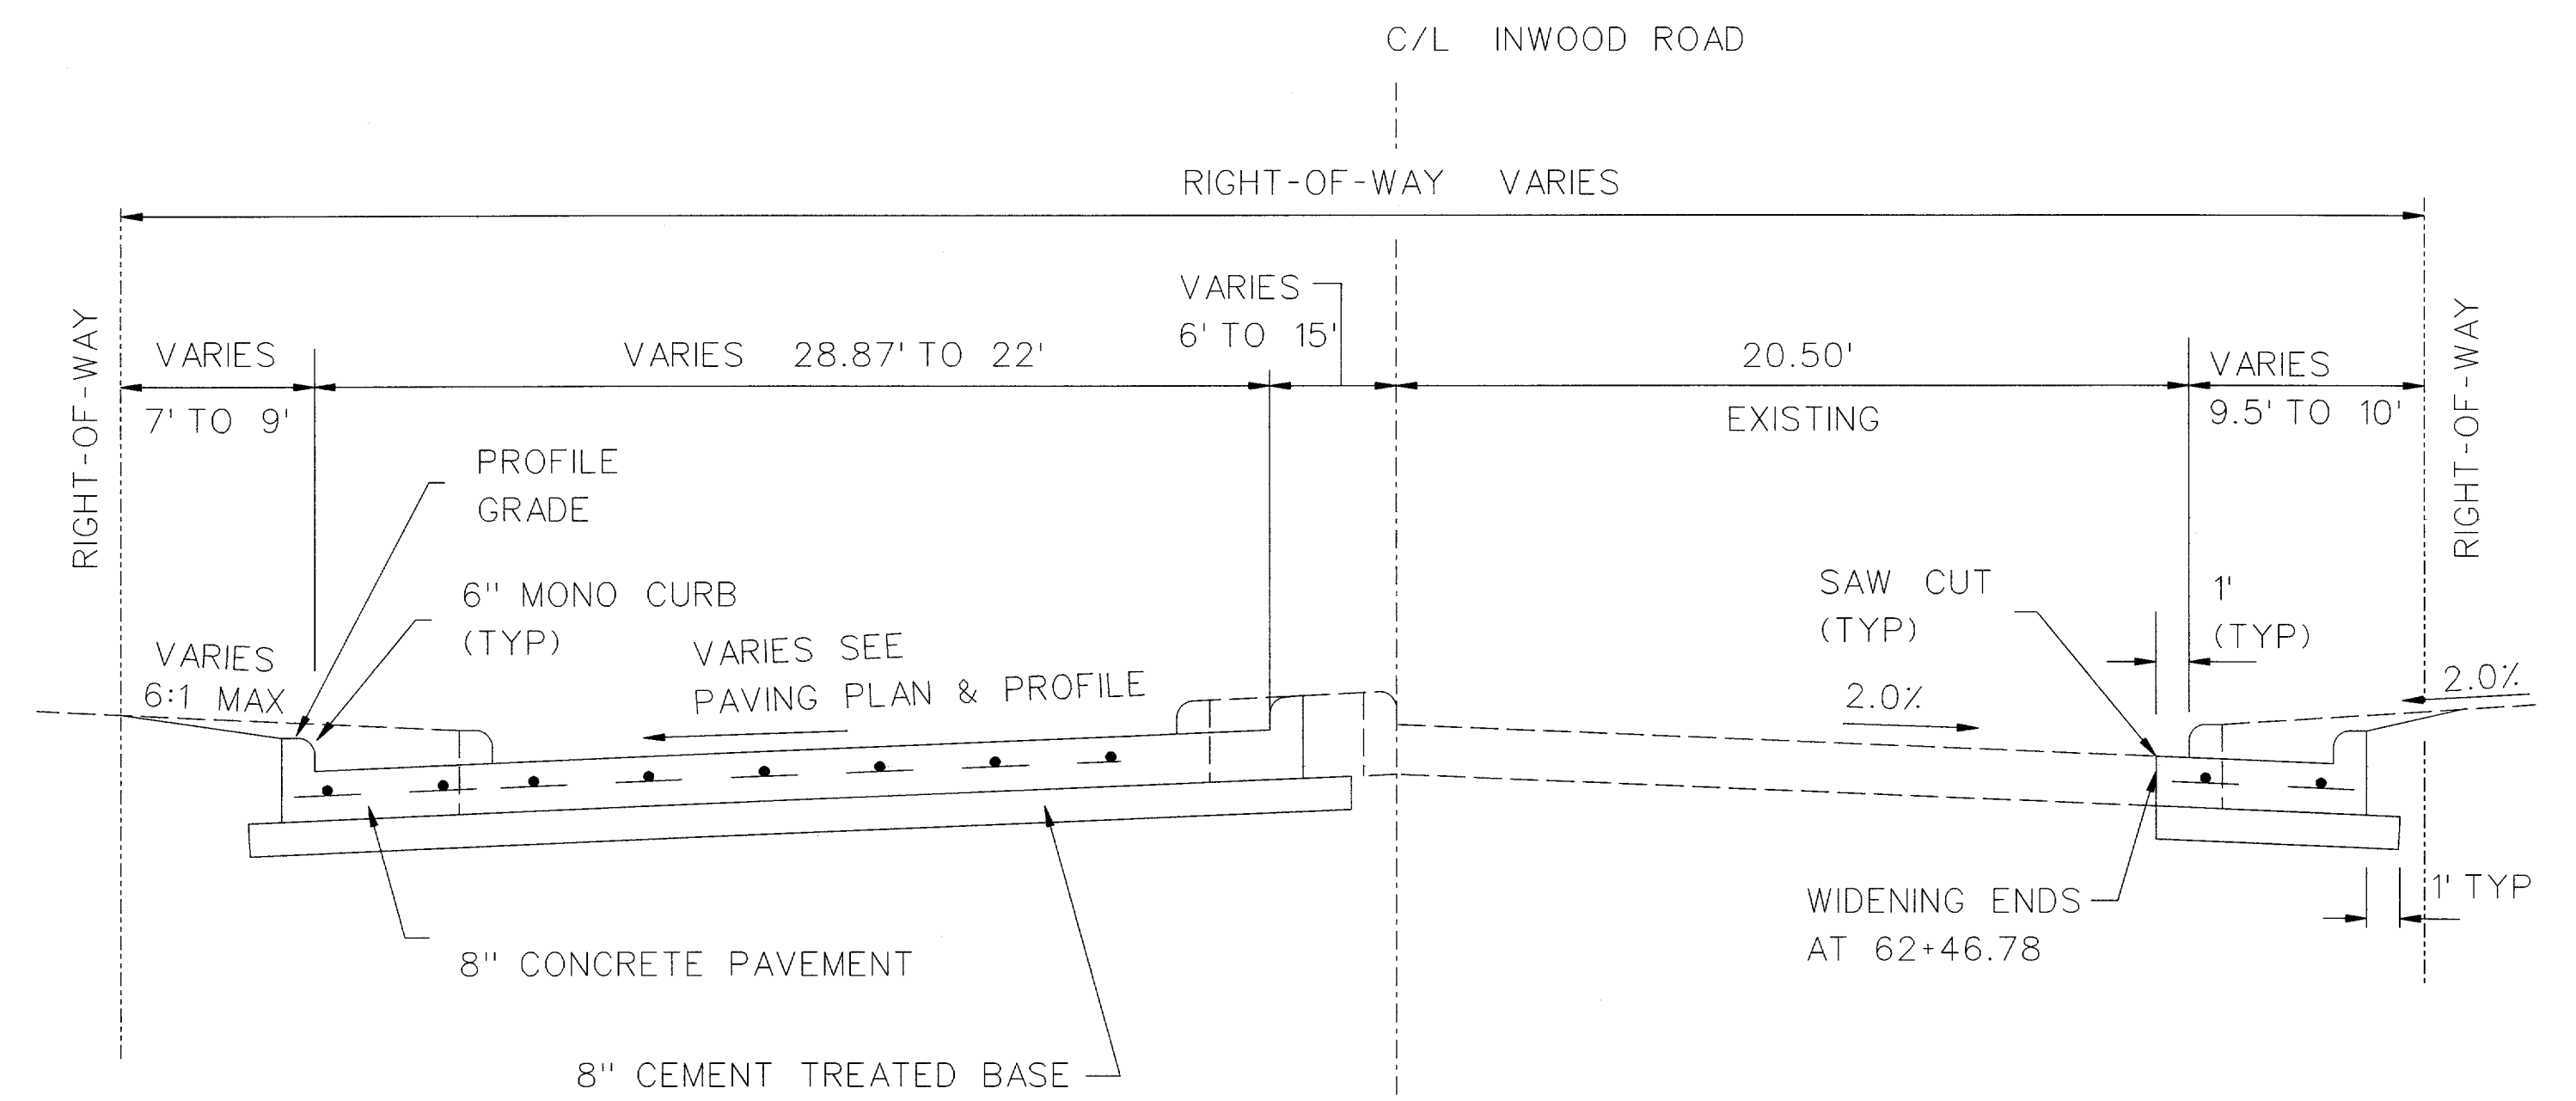

INWOOD ROAD - STA. 61+97.75 TO STA. 62+63.21
NOT TO SCALE

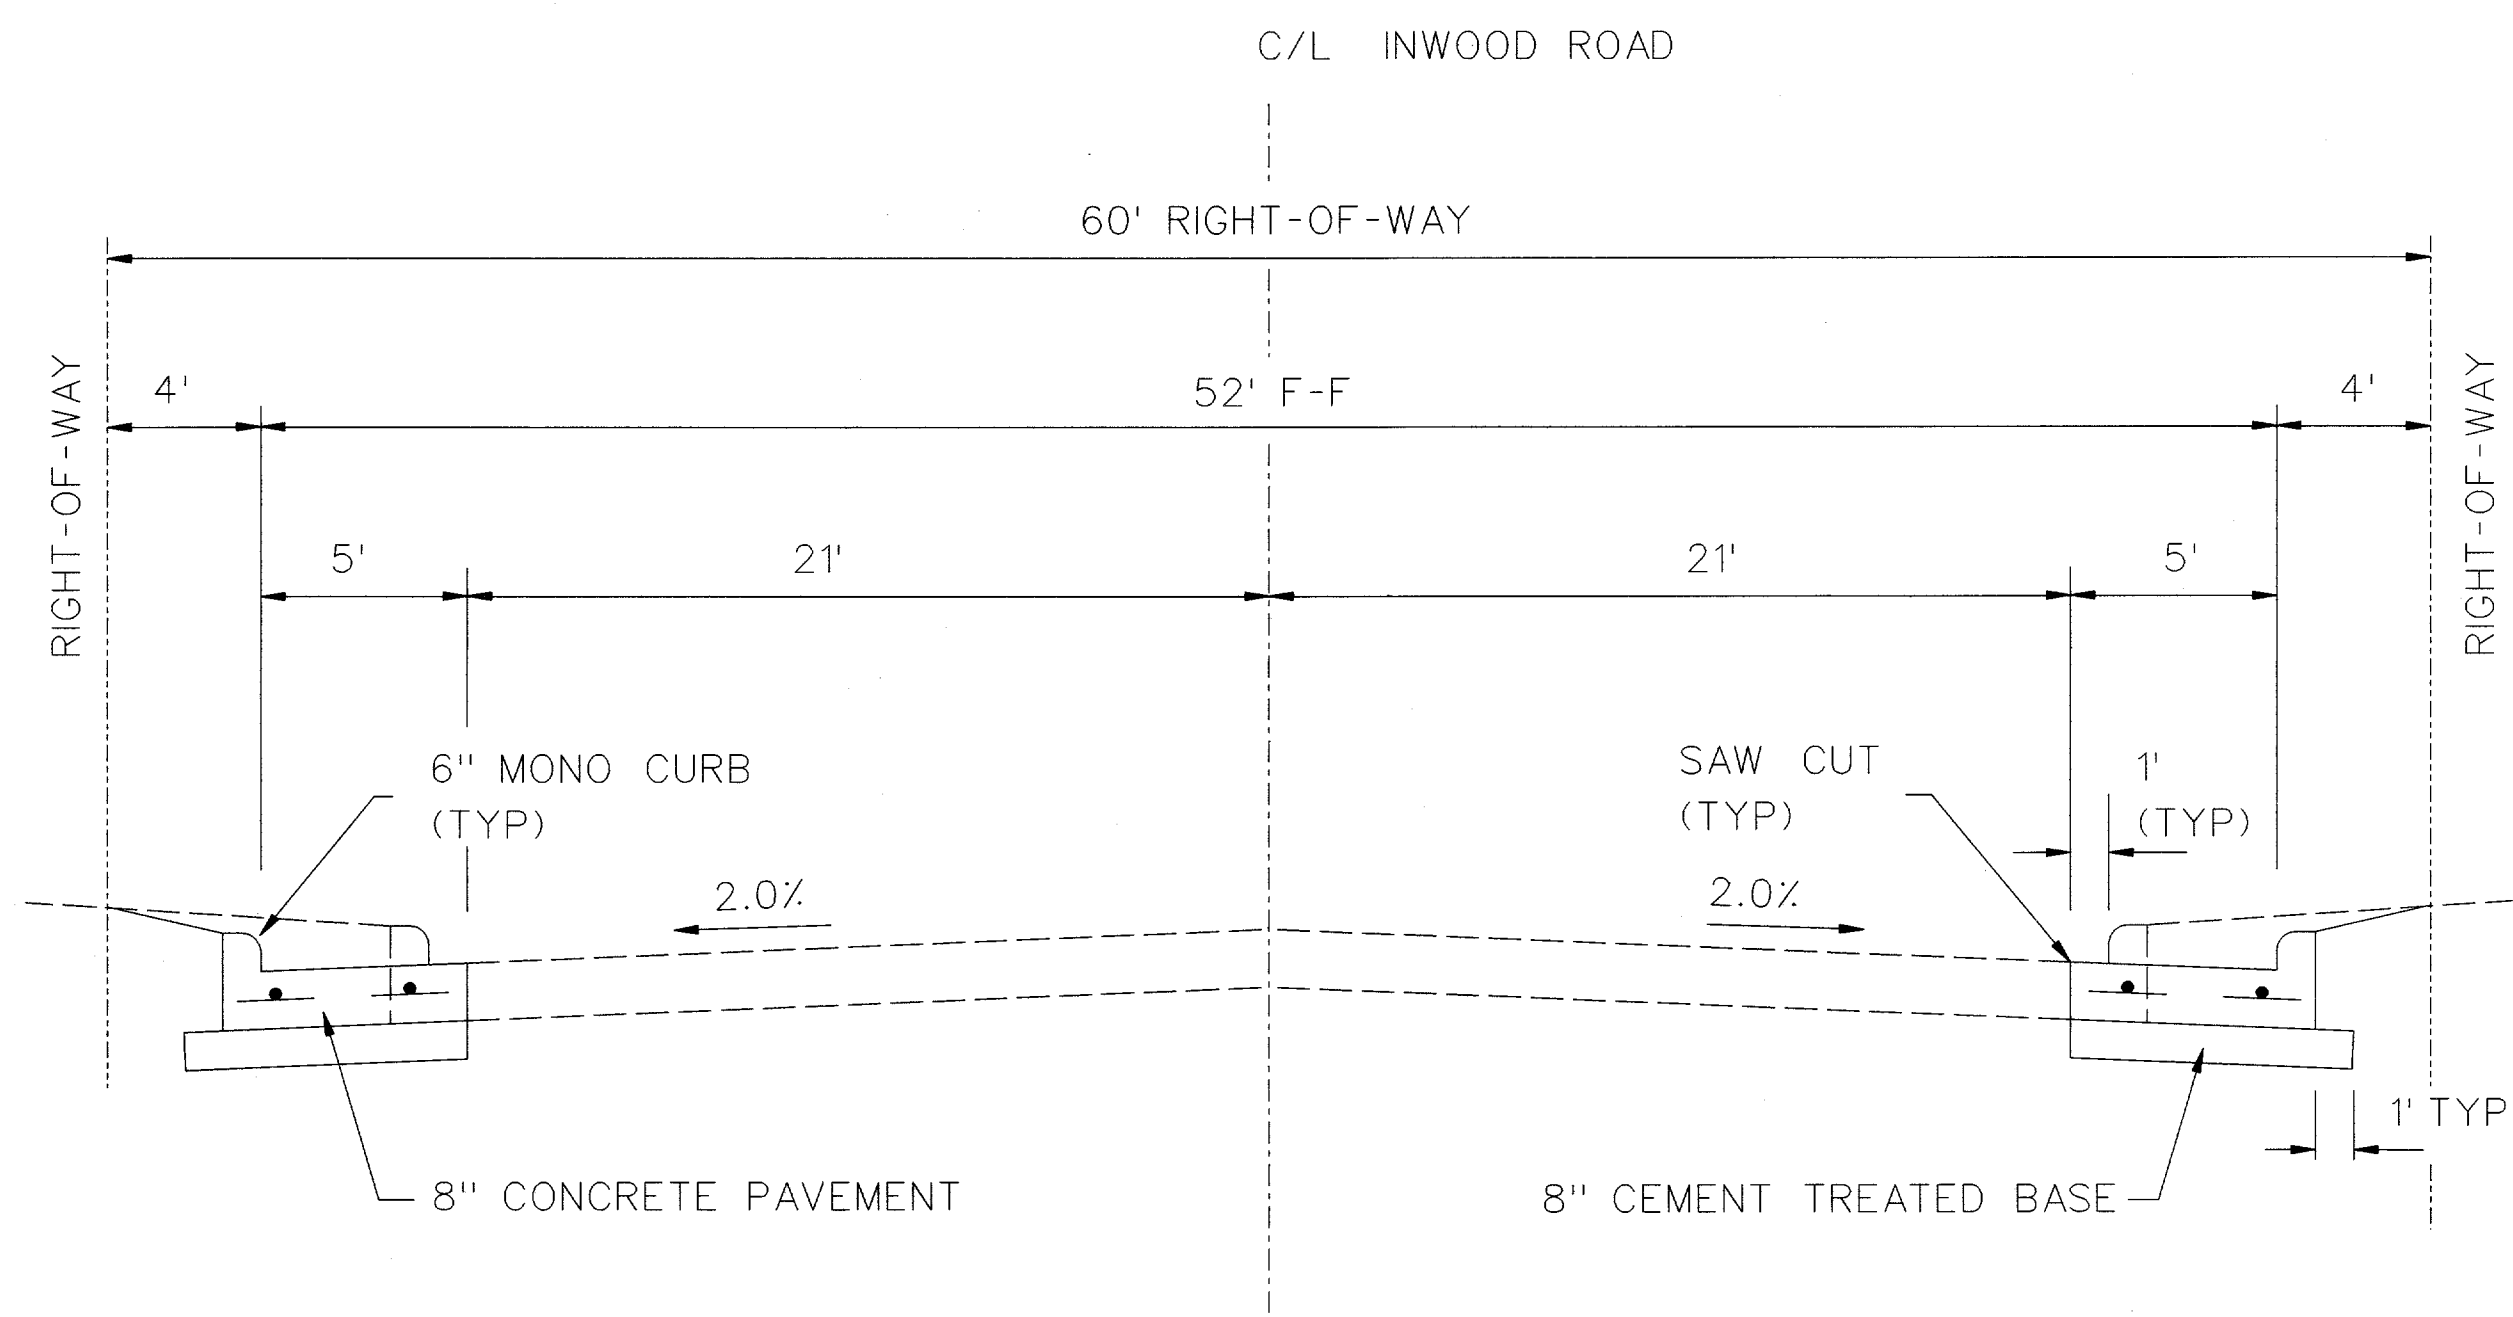


INWOOD ROAD - STA. 56+52.00 TO STA. 57+45.50
NOT TO SCALE

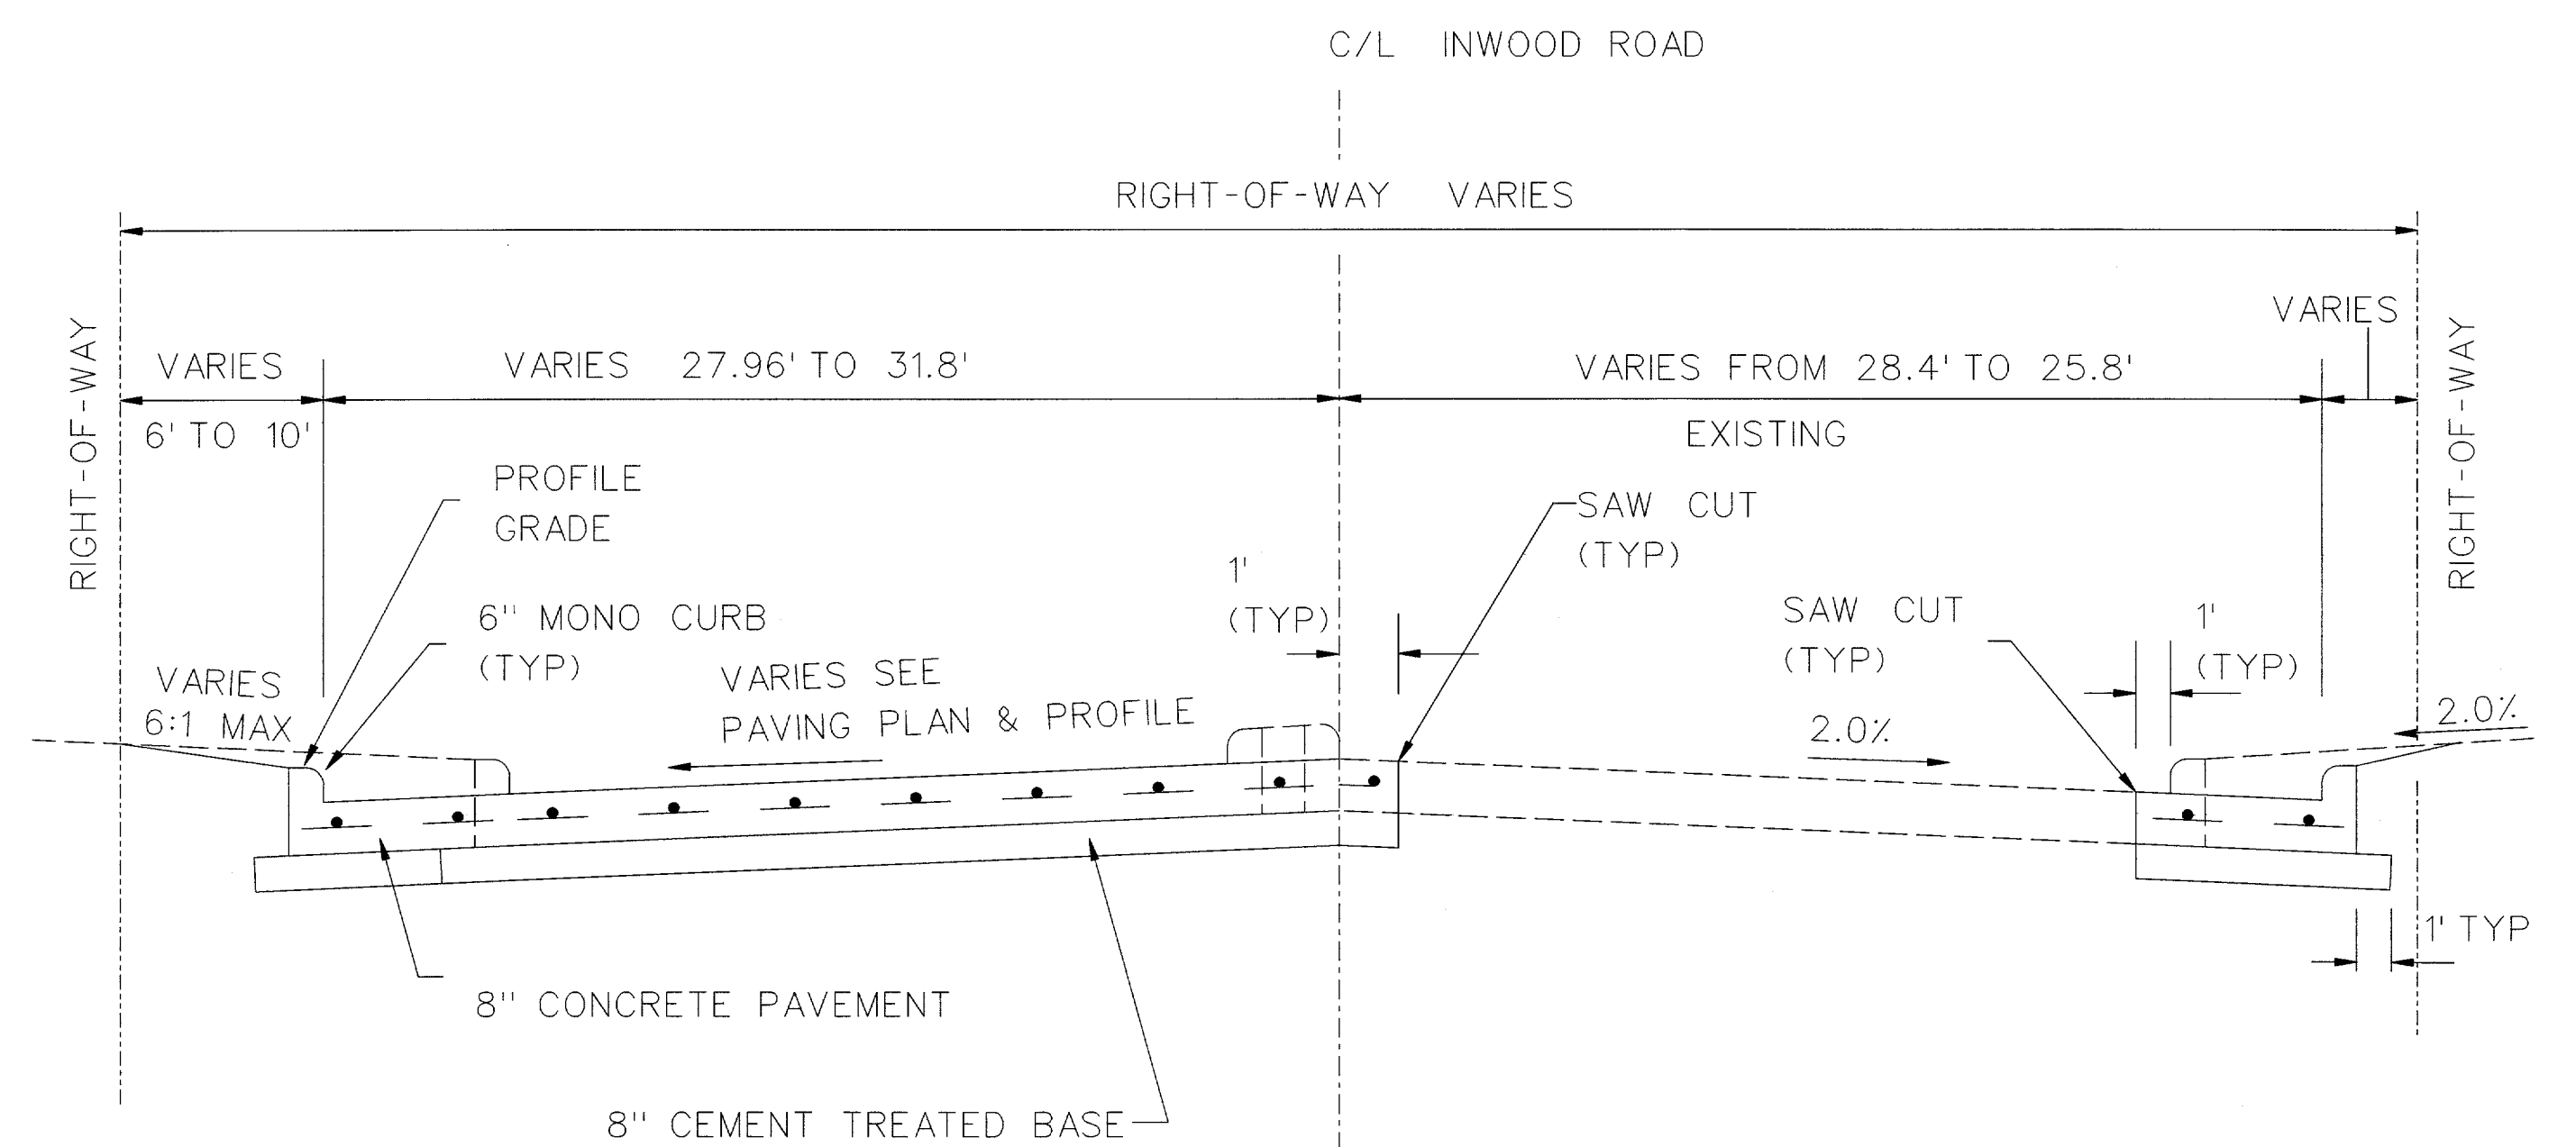

INWOOD ROAD - STA. 61+45.56 TO STA. 61+97.75
NOT TO SCALE

NOTE:
CEMENT TREATED BASE SHALL BE STRENGTH 0,
USING EXISTING MATERIAL, 6% OF CEMENT AND
ORDINARY COMPACTION.

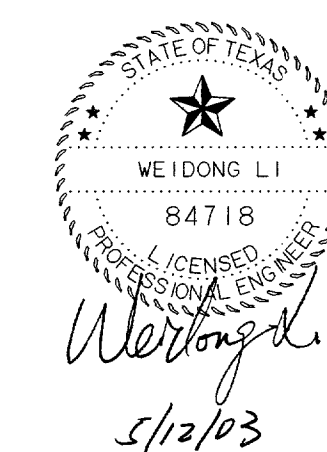

 15770 N. DALLAS PARKWAY, SUITE 500, DALLAS, TEXAS 75248 (972)991-1900						
TYPICAL SECTIONS SHEET 2 OF 2 INWOOD CONNECTION						
DEPARTMENT OF PUBLIC WORKS TOWN OF ADDISON, TEXAS						
DESIGN	DRAWN	DATE	SCALE	NOTES	FILE	NUMBER
P.G.W.	C.W.W.	05/12/03				3