


**CITY OF ADDISON APPROVED**  
FOR CONSTRUCTION

NOTE: It is the responsibility of the Contractor to notify all utility companies and to verify location of all existing utilities prior to the start of construction.

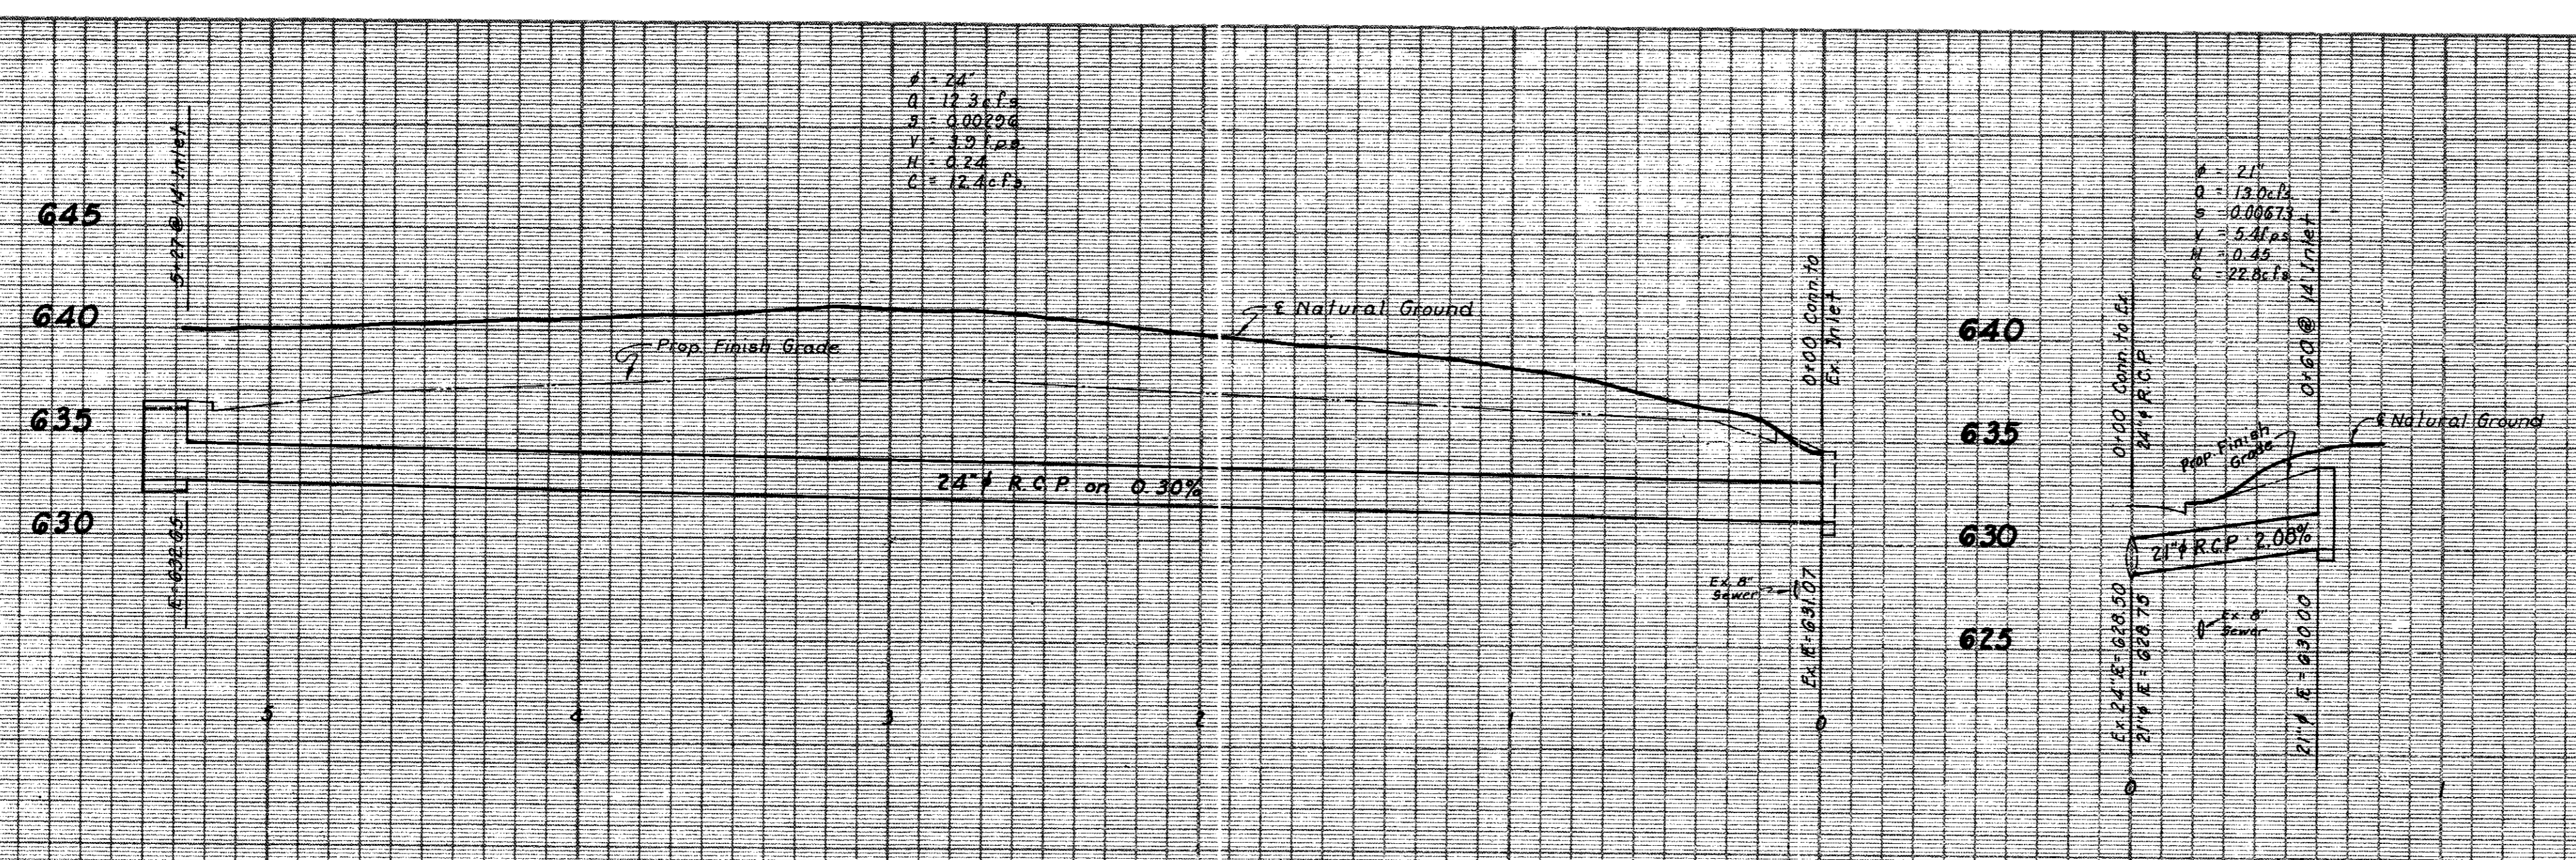

B.M.  
R.R. spike in power pole North side of Harris Rd. 200' East of Addison Rd. Elev = 643.62

STORM SEWER						
PARKWAY BUSINESS CENTER						
ADDISON, TEXAS						
Don A. Tipton, Inc. ~ Consulting Engineers						
13600 L.B.J. Freeway ~ Garland, Texas 75041						
DESIGN	DRAWN	DATE	SCALE	NOTES	FILE	NO
D.A.T. Inc.	r.o.	July 27, 1979	H. 1"=40' V. 1"= 8'	d.b.	Addison Surveys	3 4